



Def No DTCP 10162-~~XIV~~ Dated 01-04-2024,

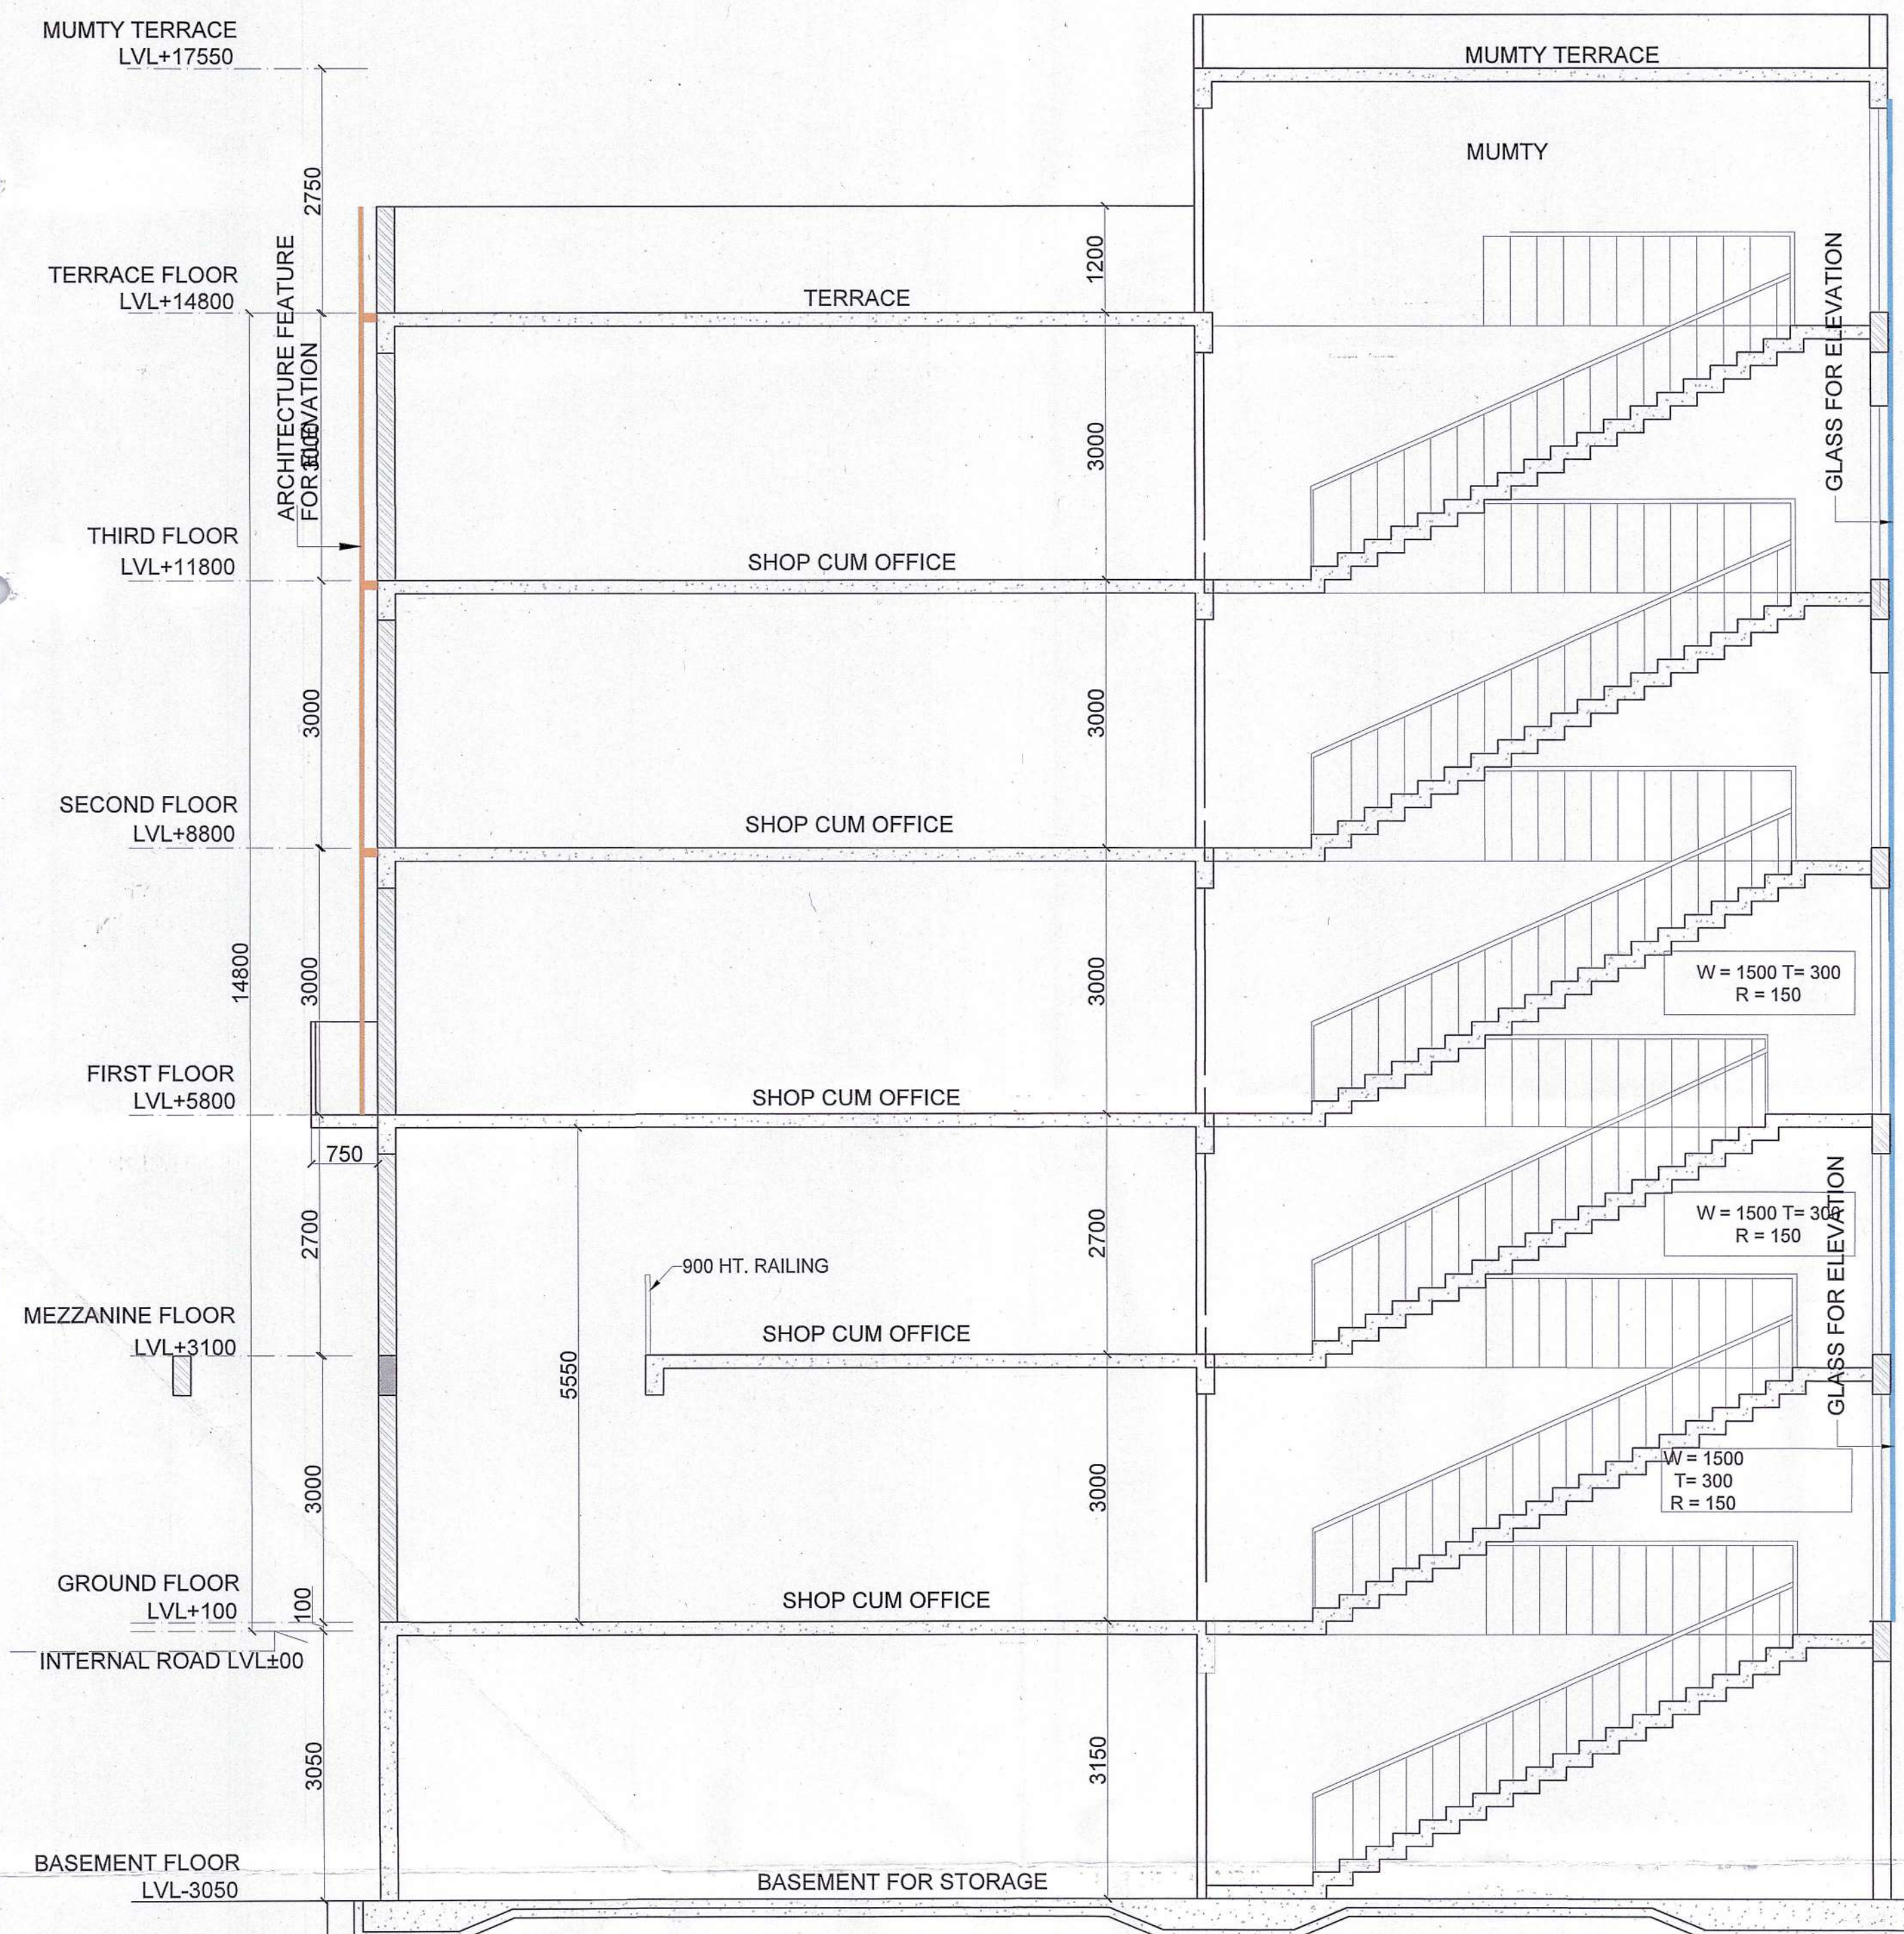

SECTION AT A-A

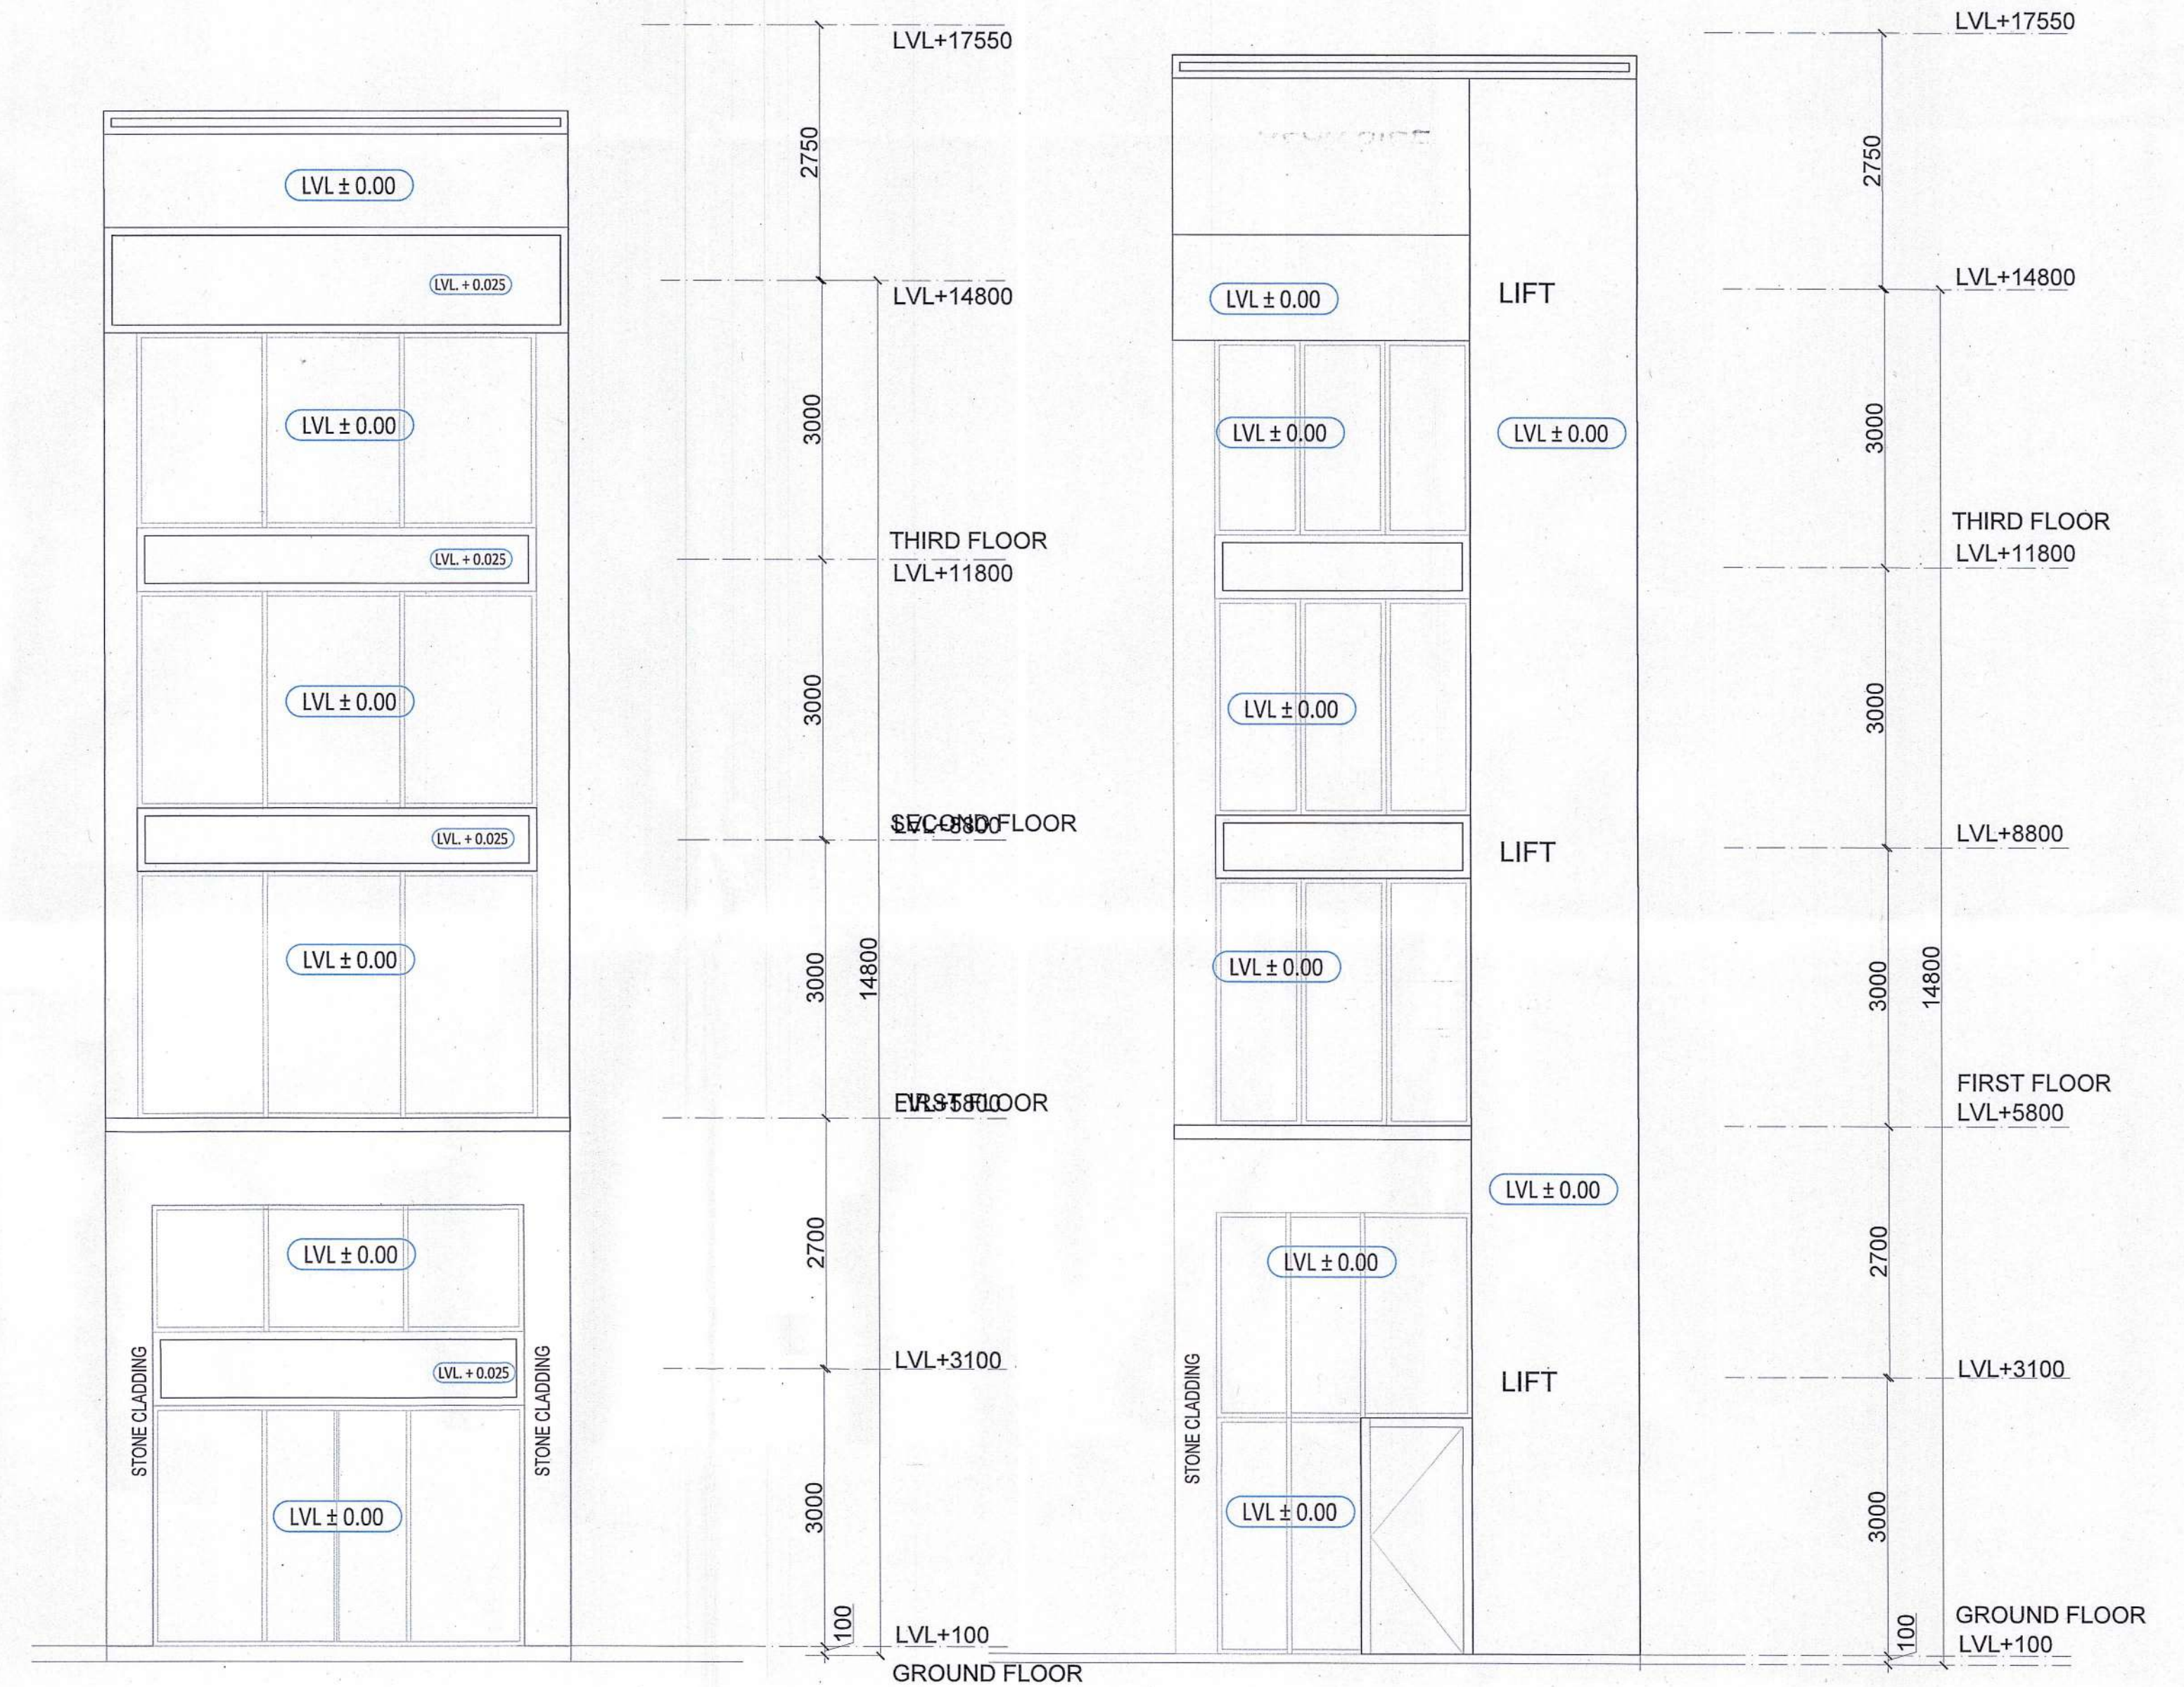

FRONT
ELEVATION

REAR SIDE
ELEVATION

CLIENT:
GLS INFRAPROJECTS PVT. LTD.

PROJECT:
Commercial Plotted Colony (License No. 103 of 2021 Dated 08.12.2021 and License no. 145 of 2023 Dated 11.07.2023) on an Area Measuring 3.8375 Acres Situated in the Revenue Estate of Village Dhorka, Sector 95, Gurugram, Haryana Being Developed by GLS Infraprojects Pvt Ltd

DRAWING TITLE:
SCO Type -C2 (90.000 SQMT)
SECTION & ELEVATIONS

For GLS INFRAPROJECTS PVT. LTD.



Authorised Signatory

OWNER'S SIGNATURE

VIMAL BAJAJ
Architect CA/96/19791
938, Sector-14, Gurgaon

ARCHITECT'S SIGNATURE