



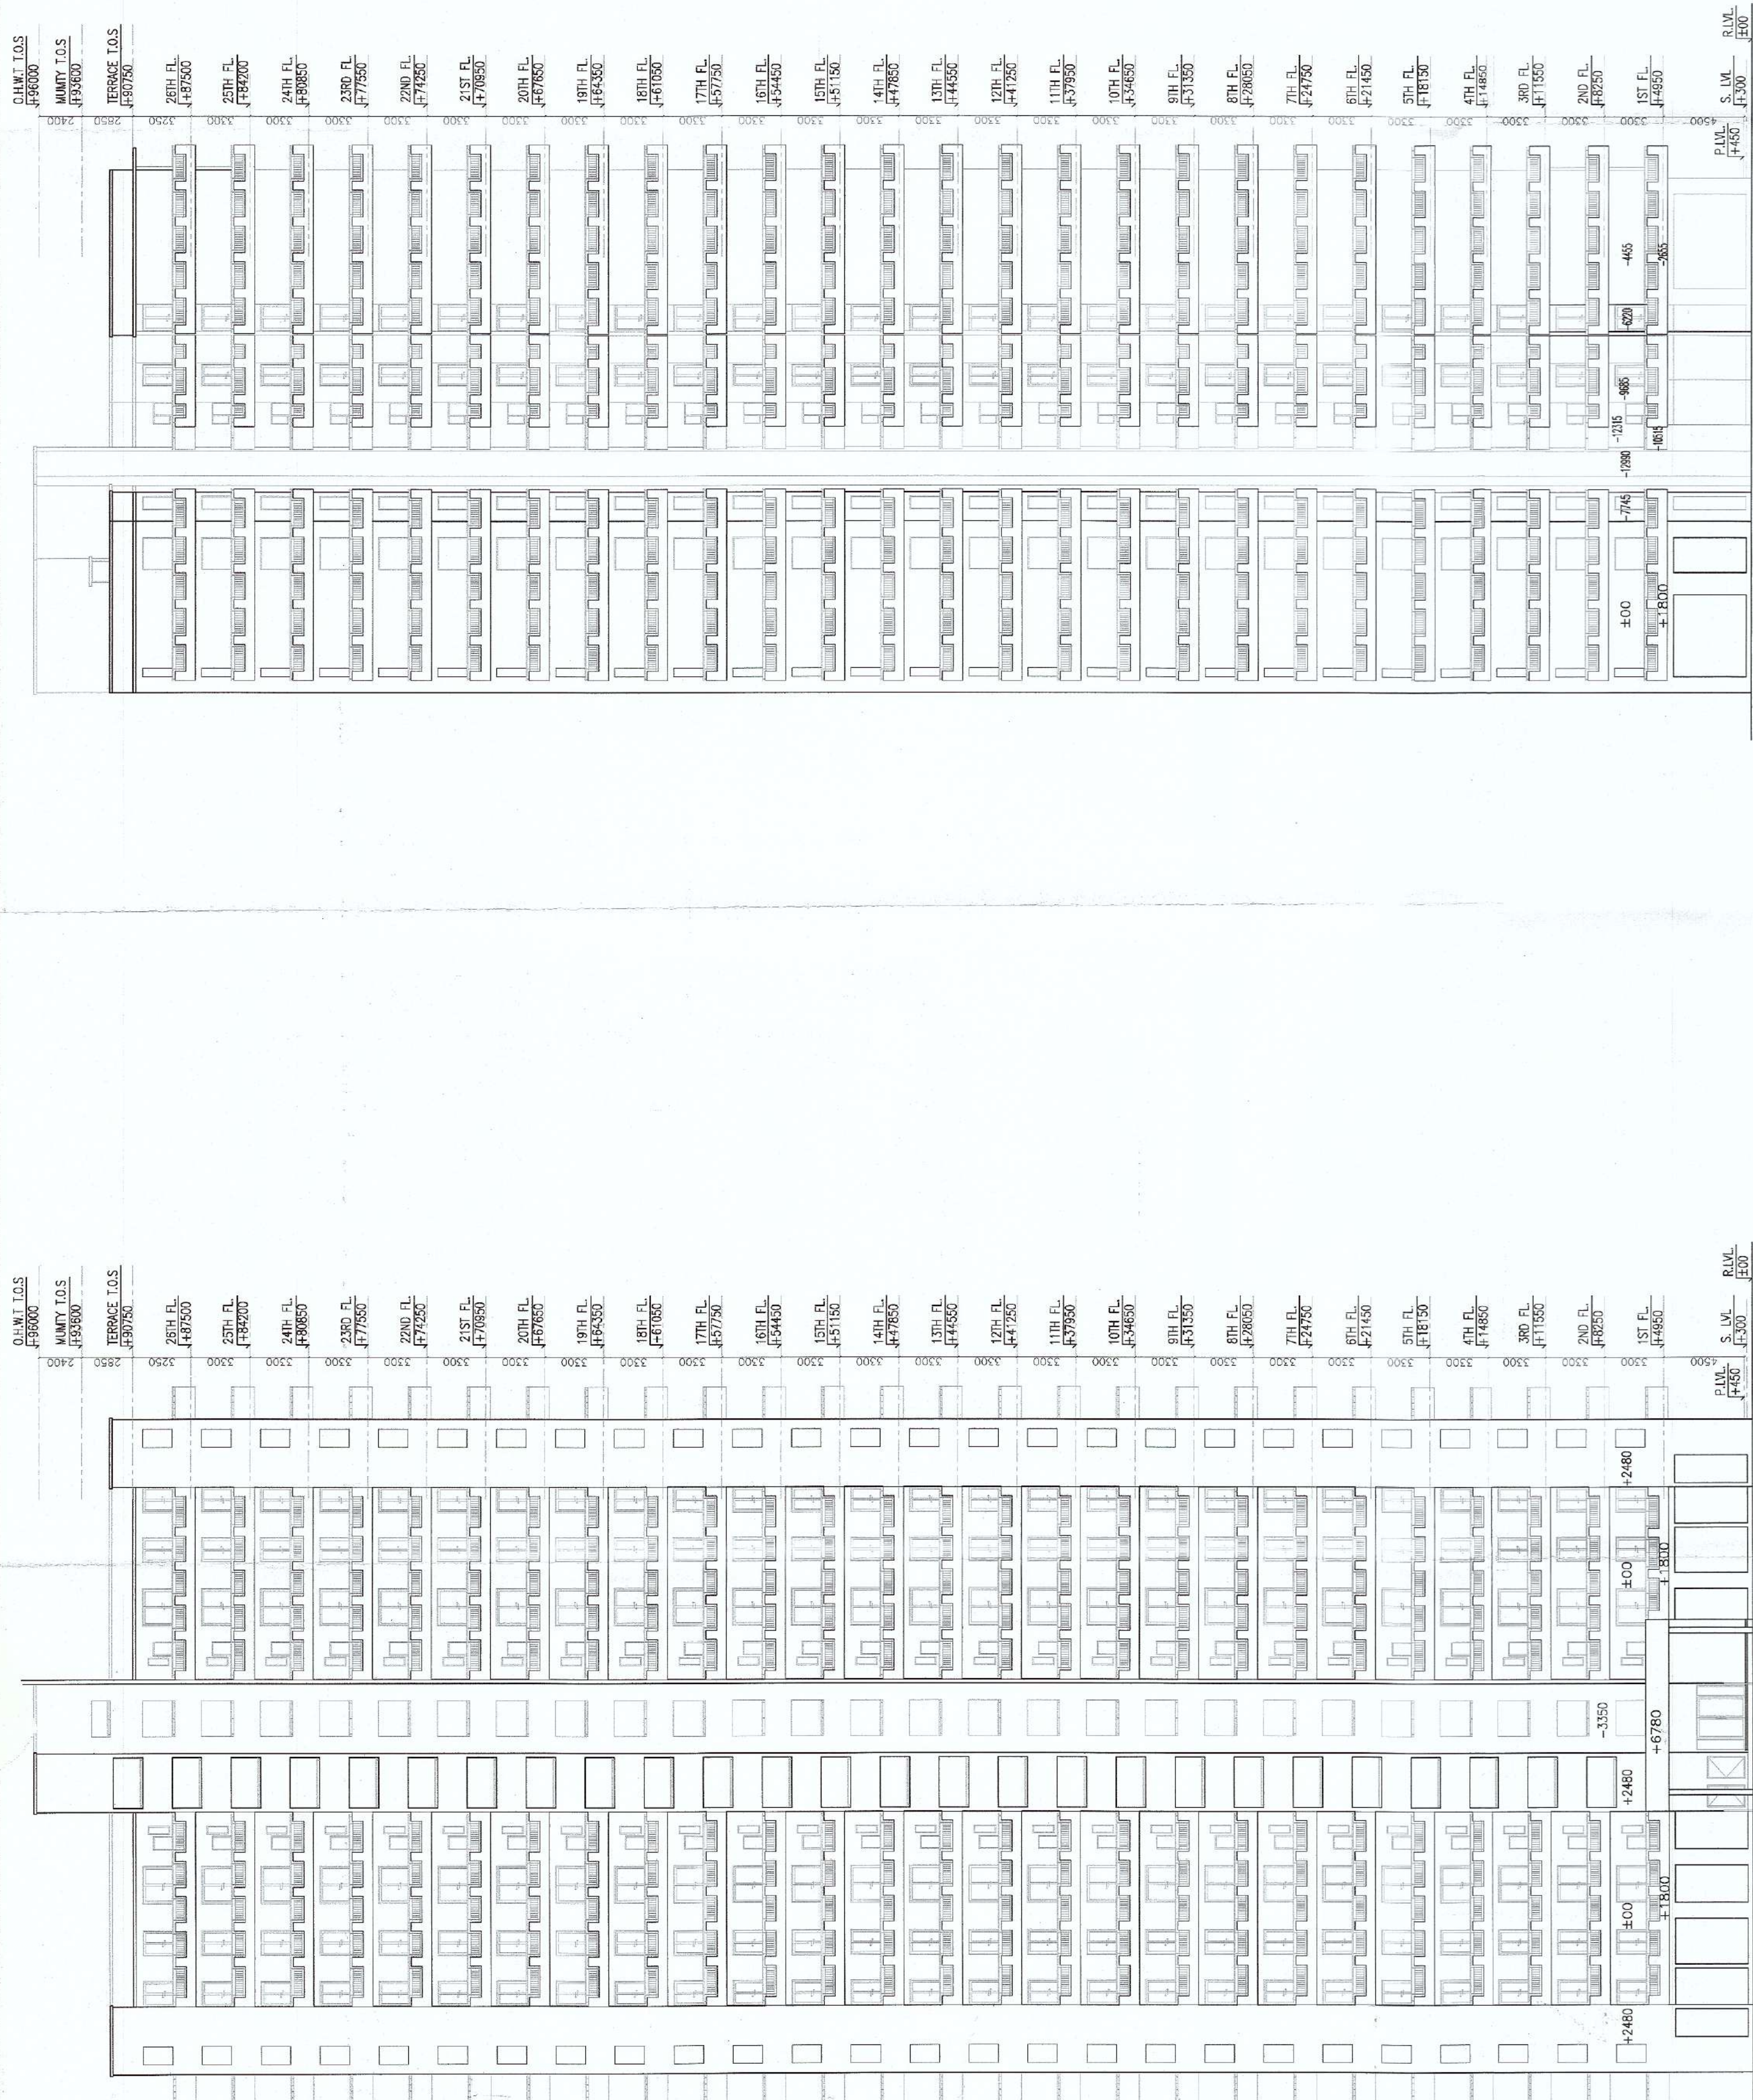


ELEVATION-01

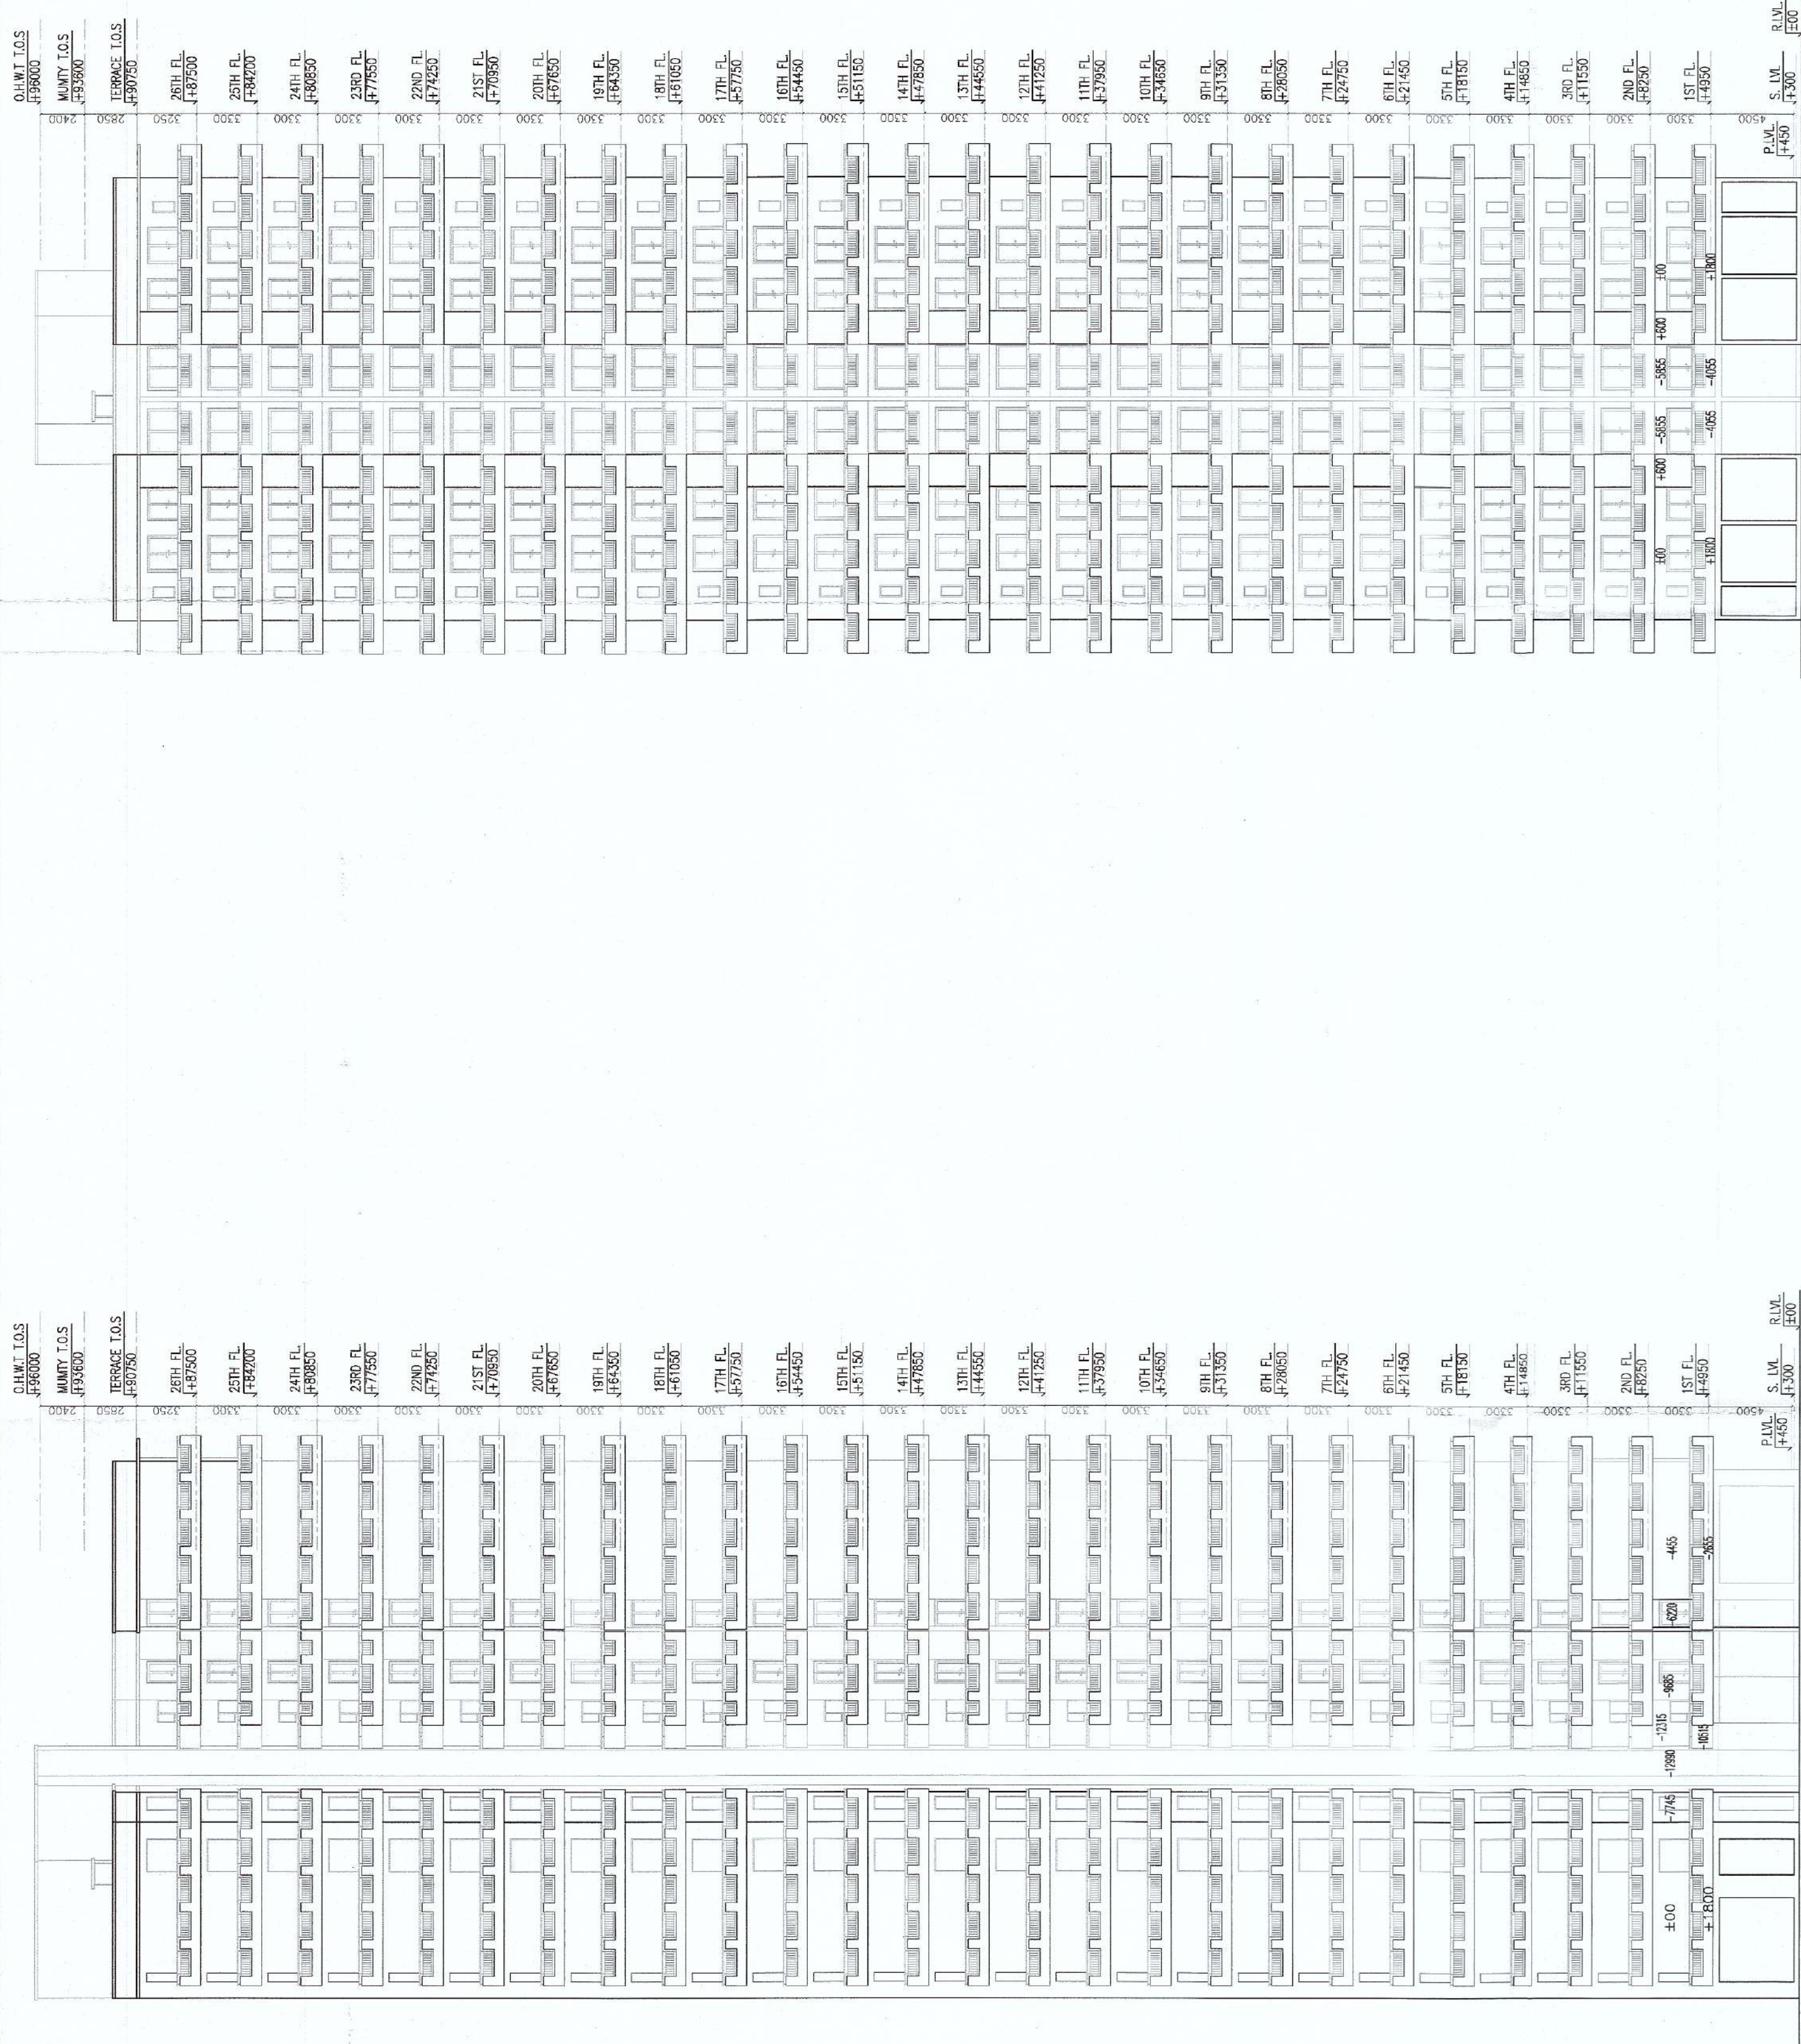


ELEVATION-02




ELEVATION-03

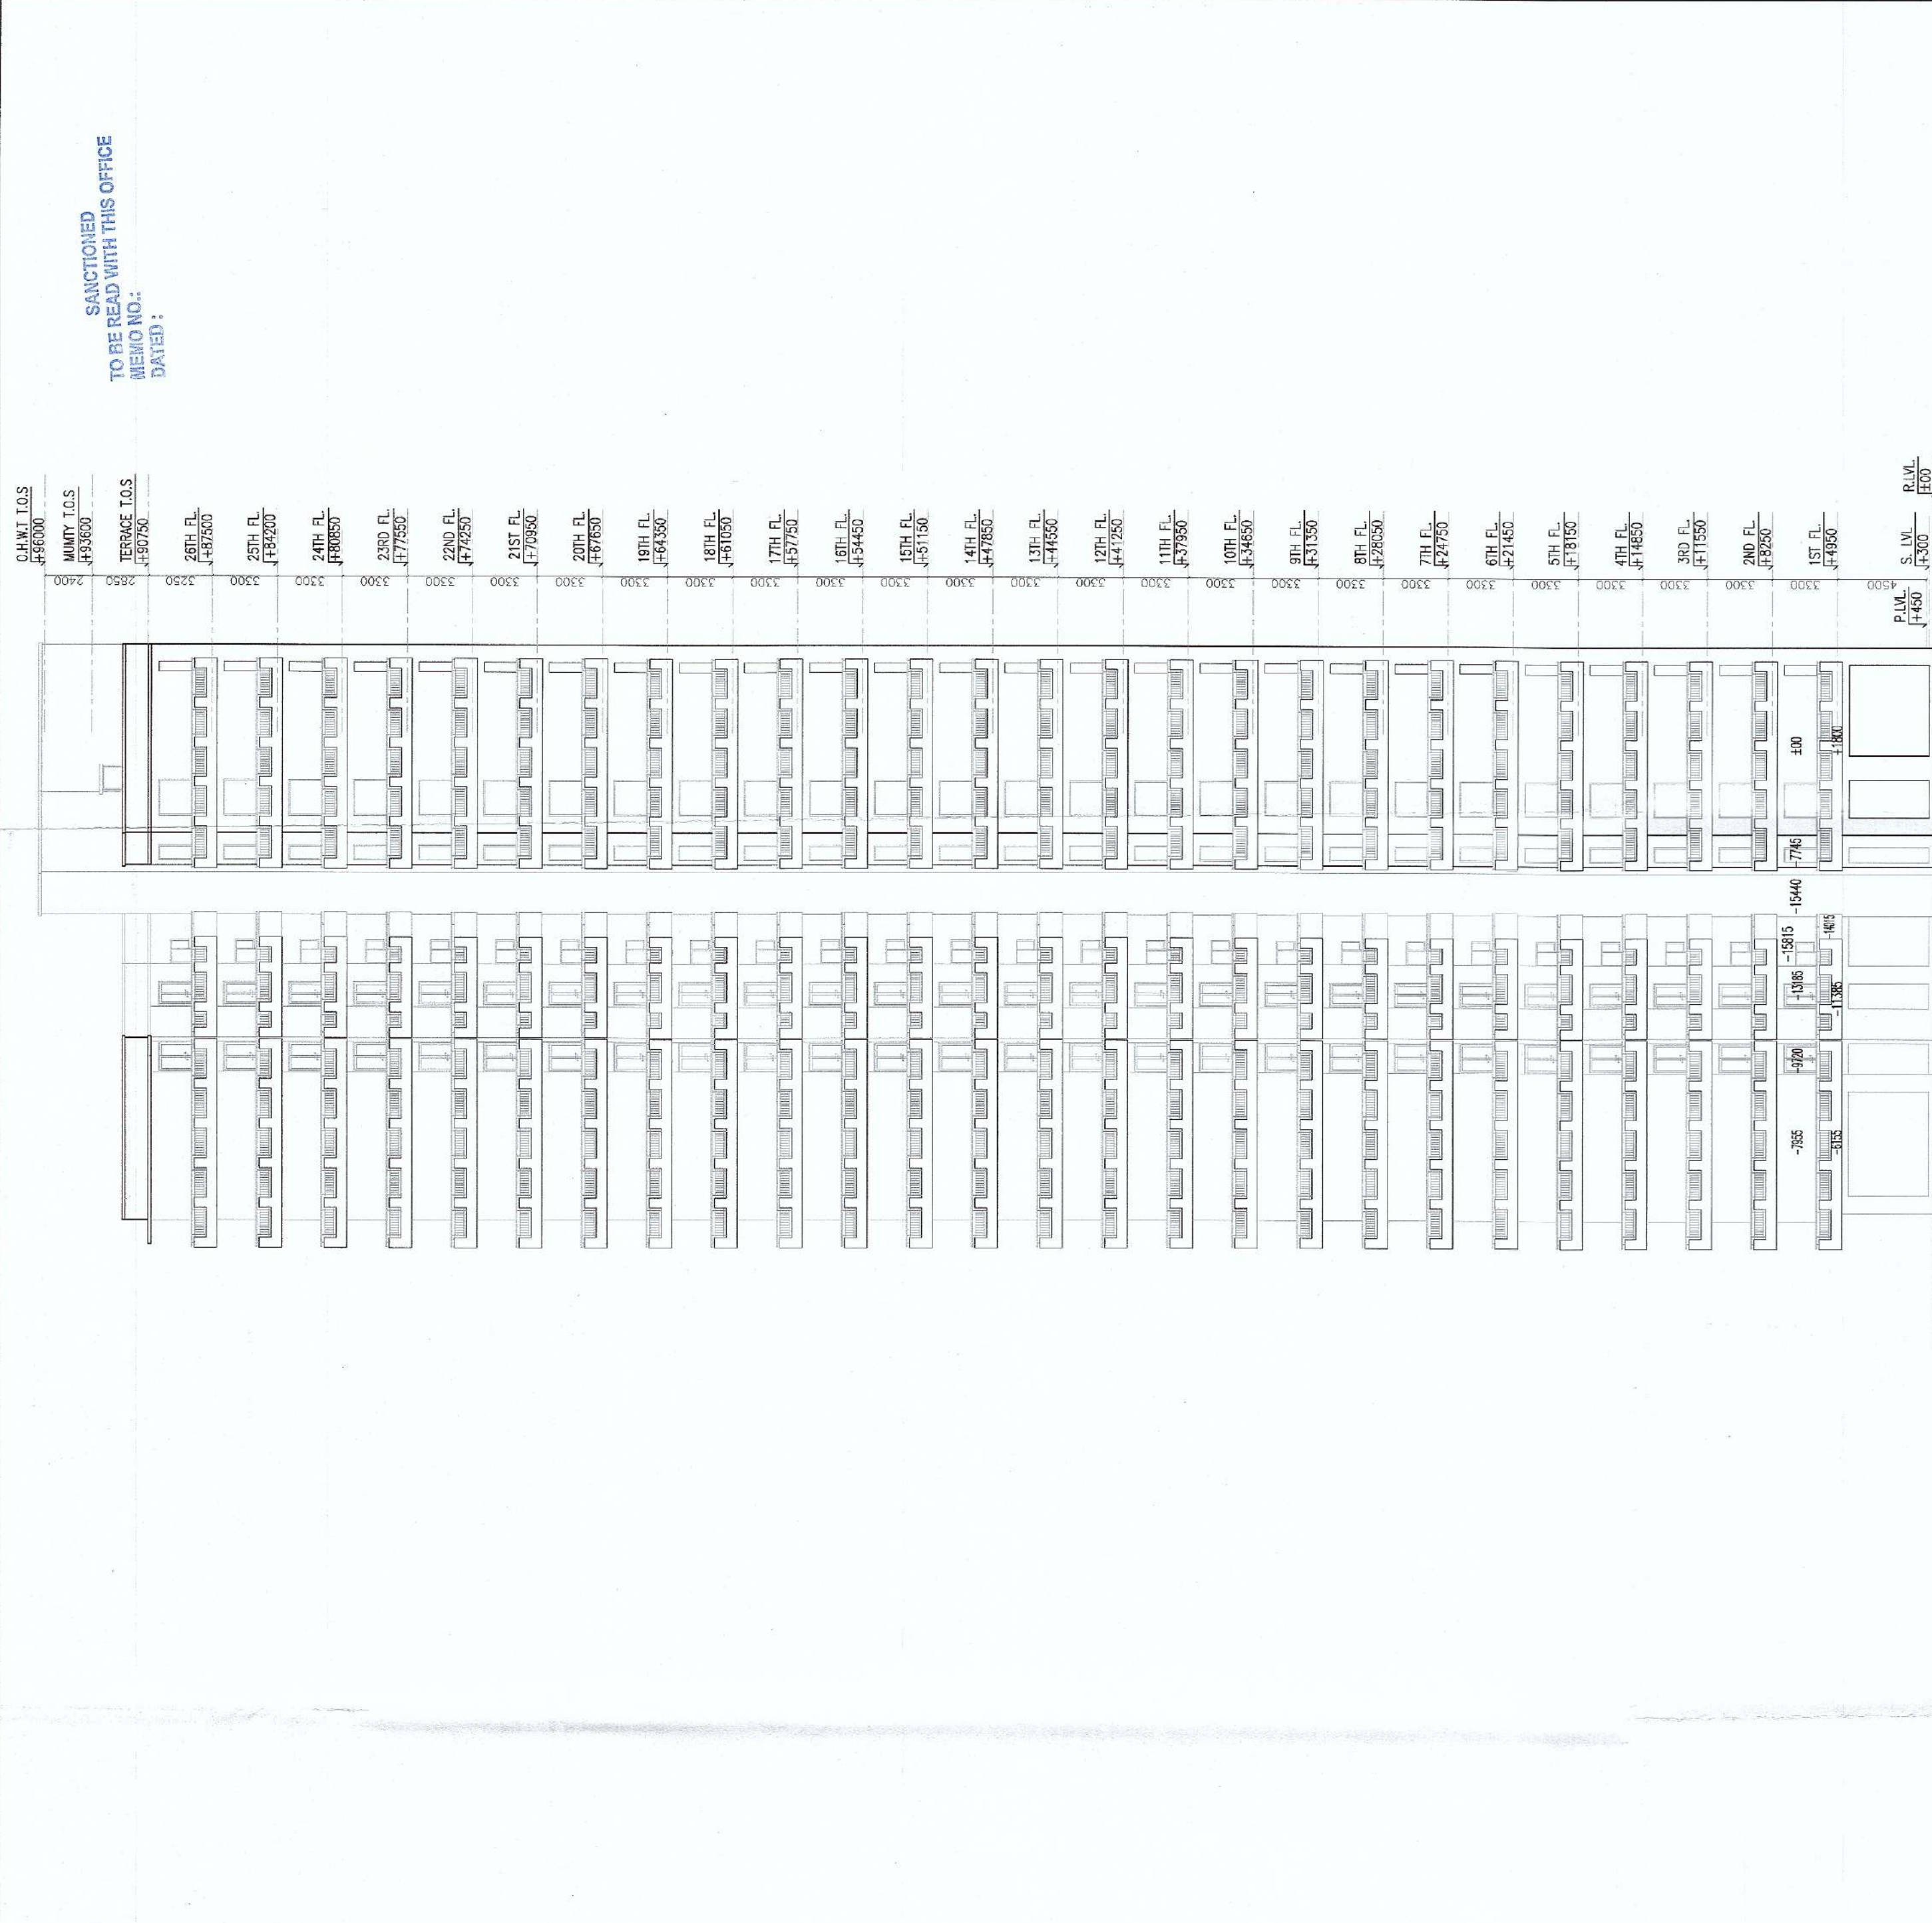

ELEVATION-04

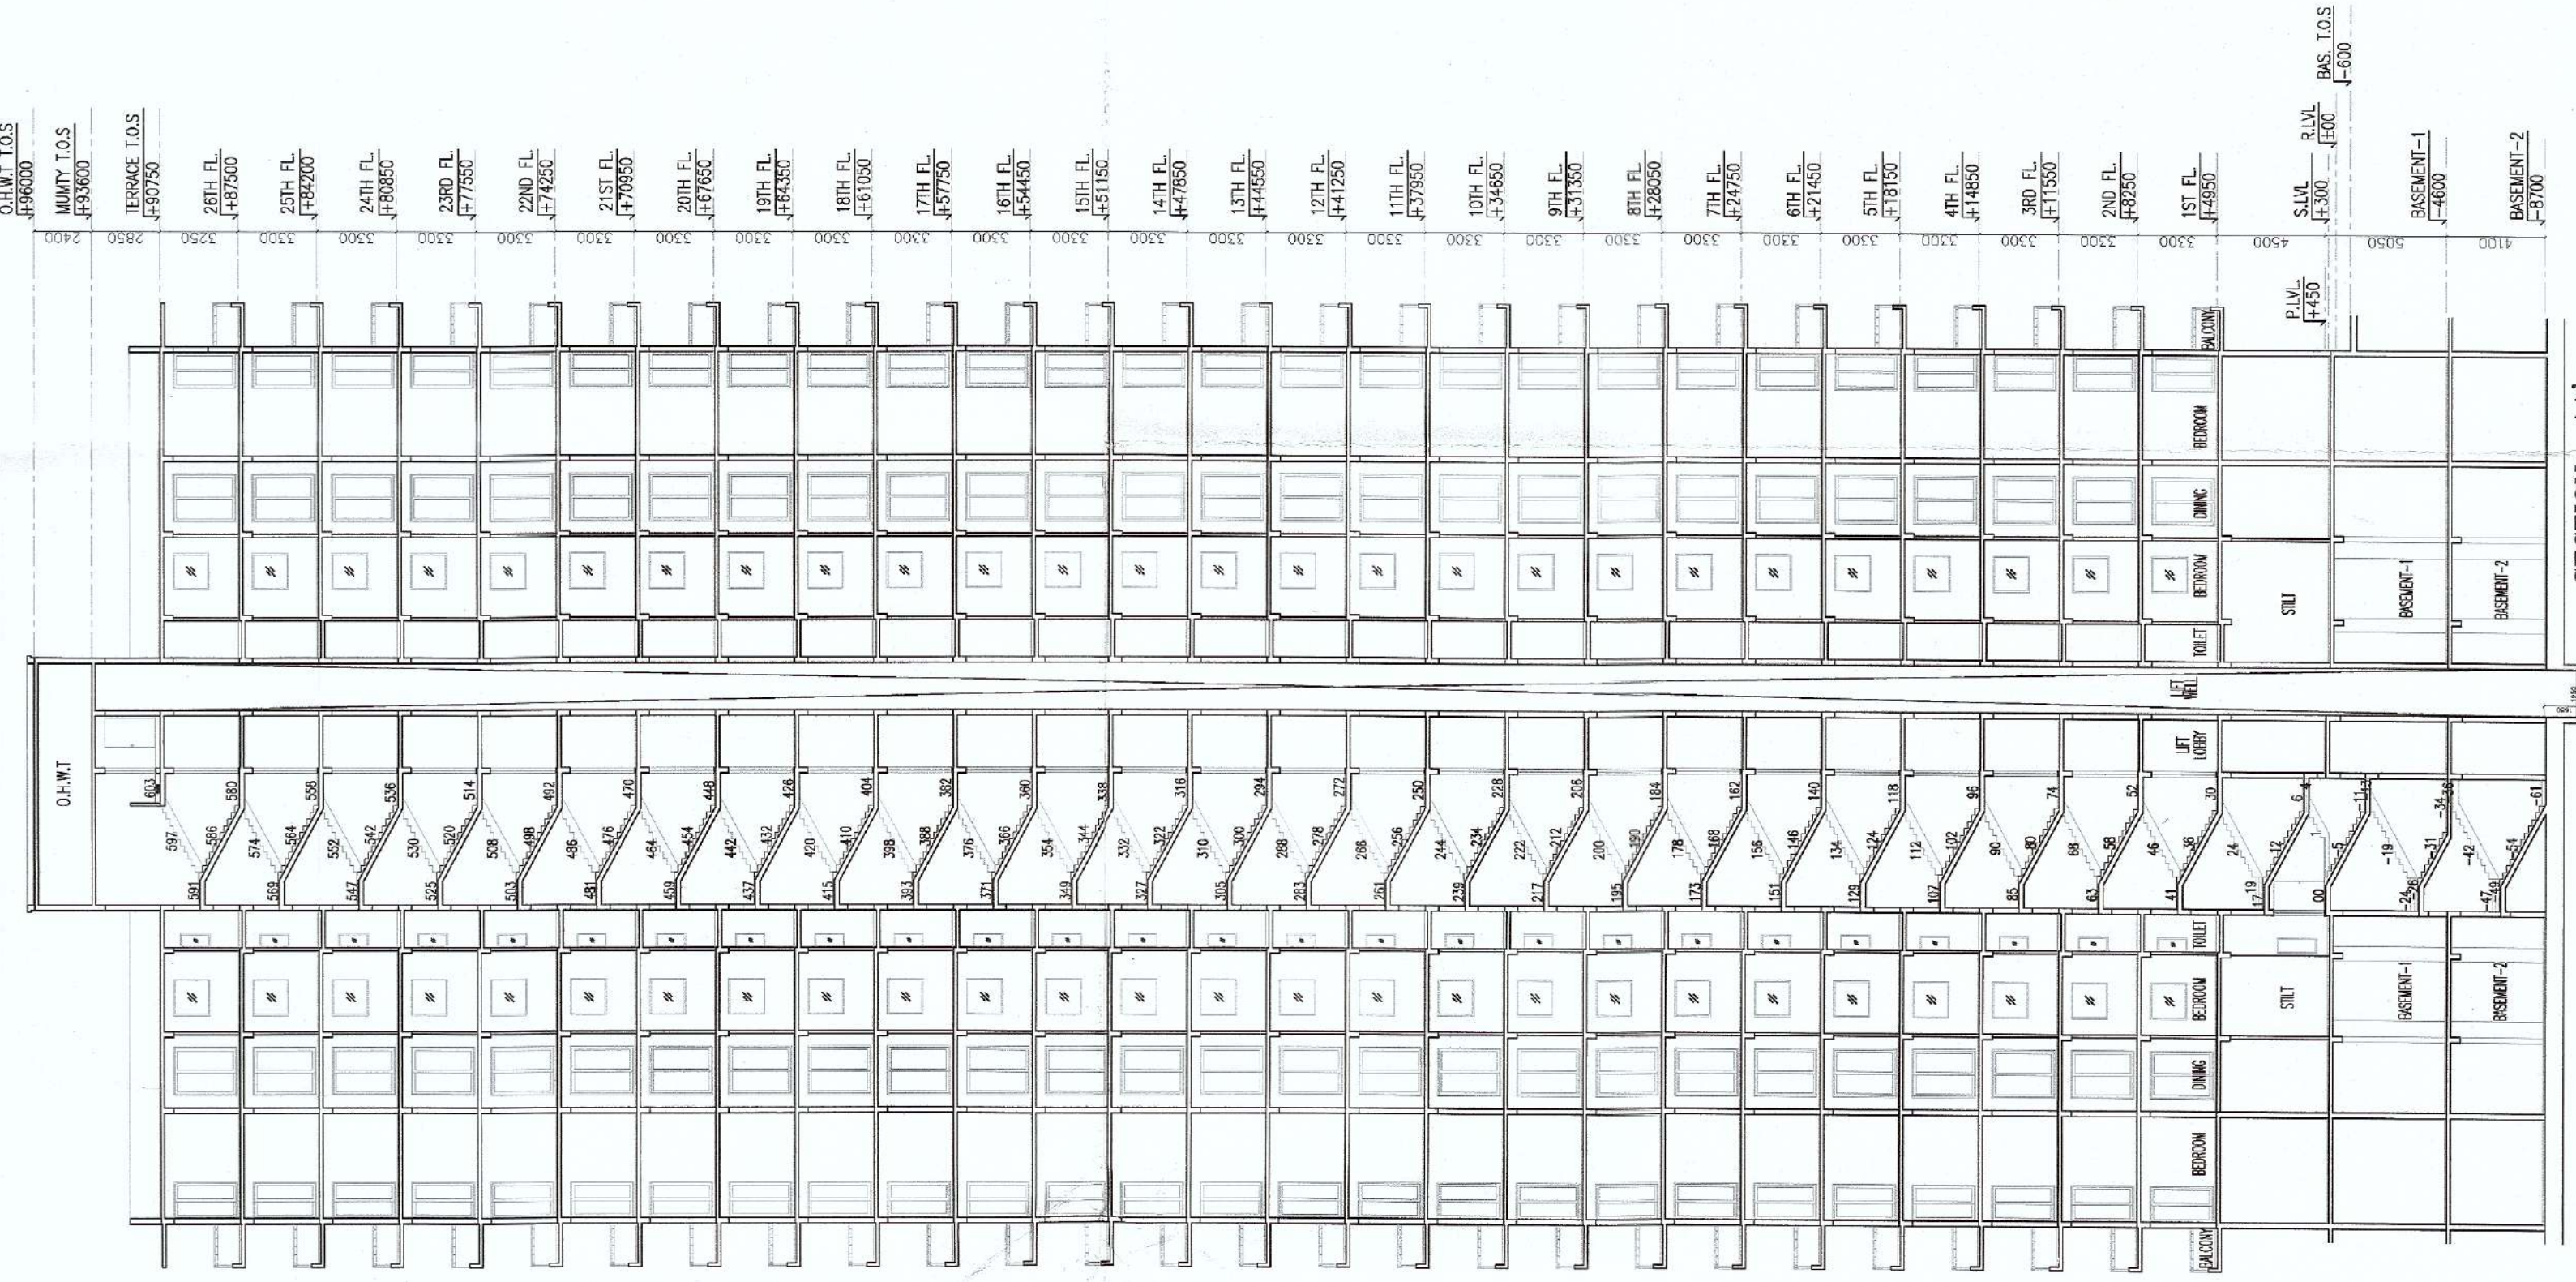

SECTION-AA

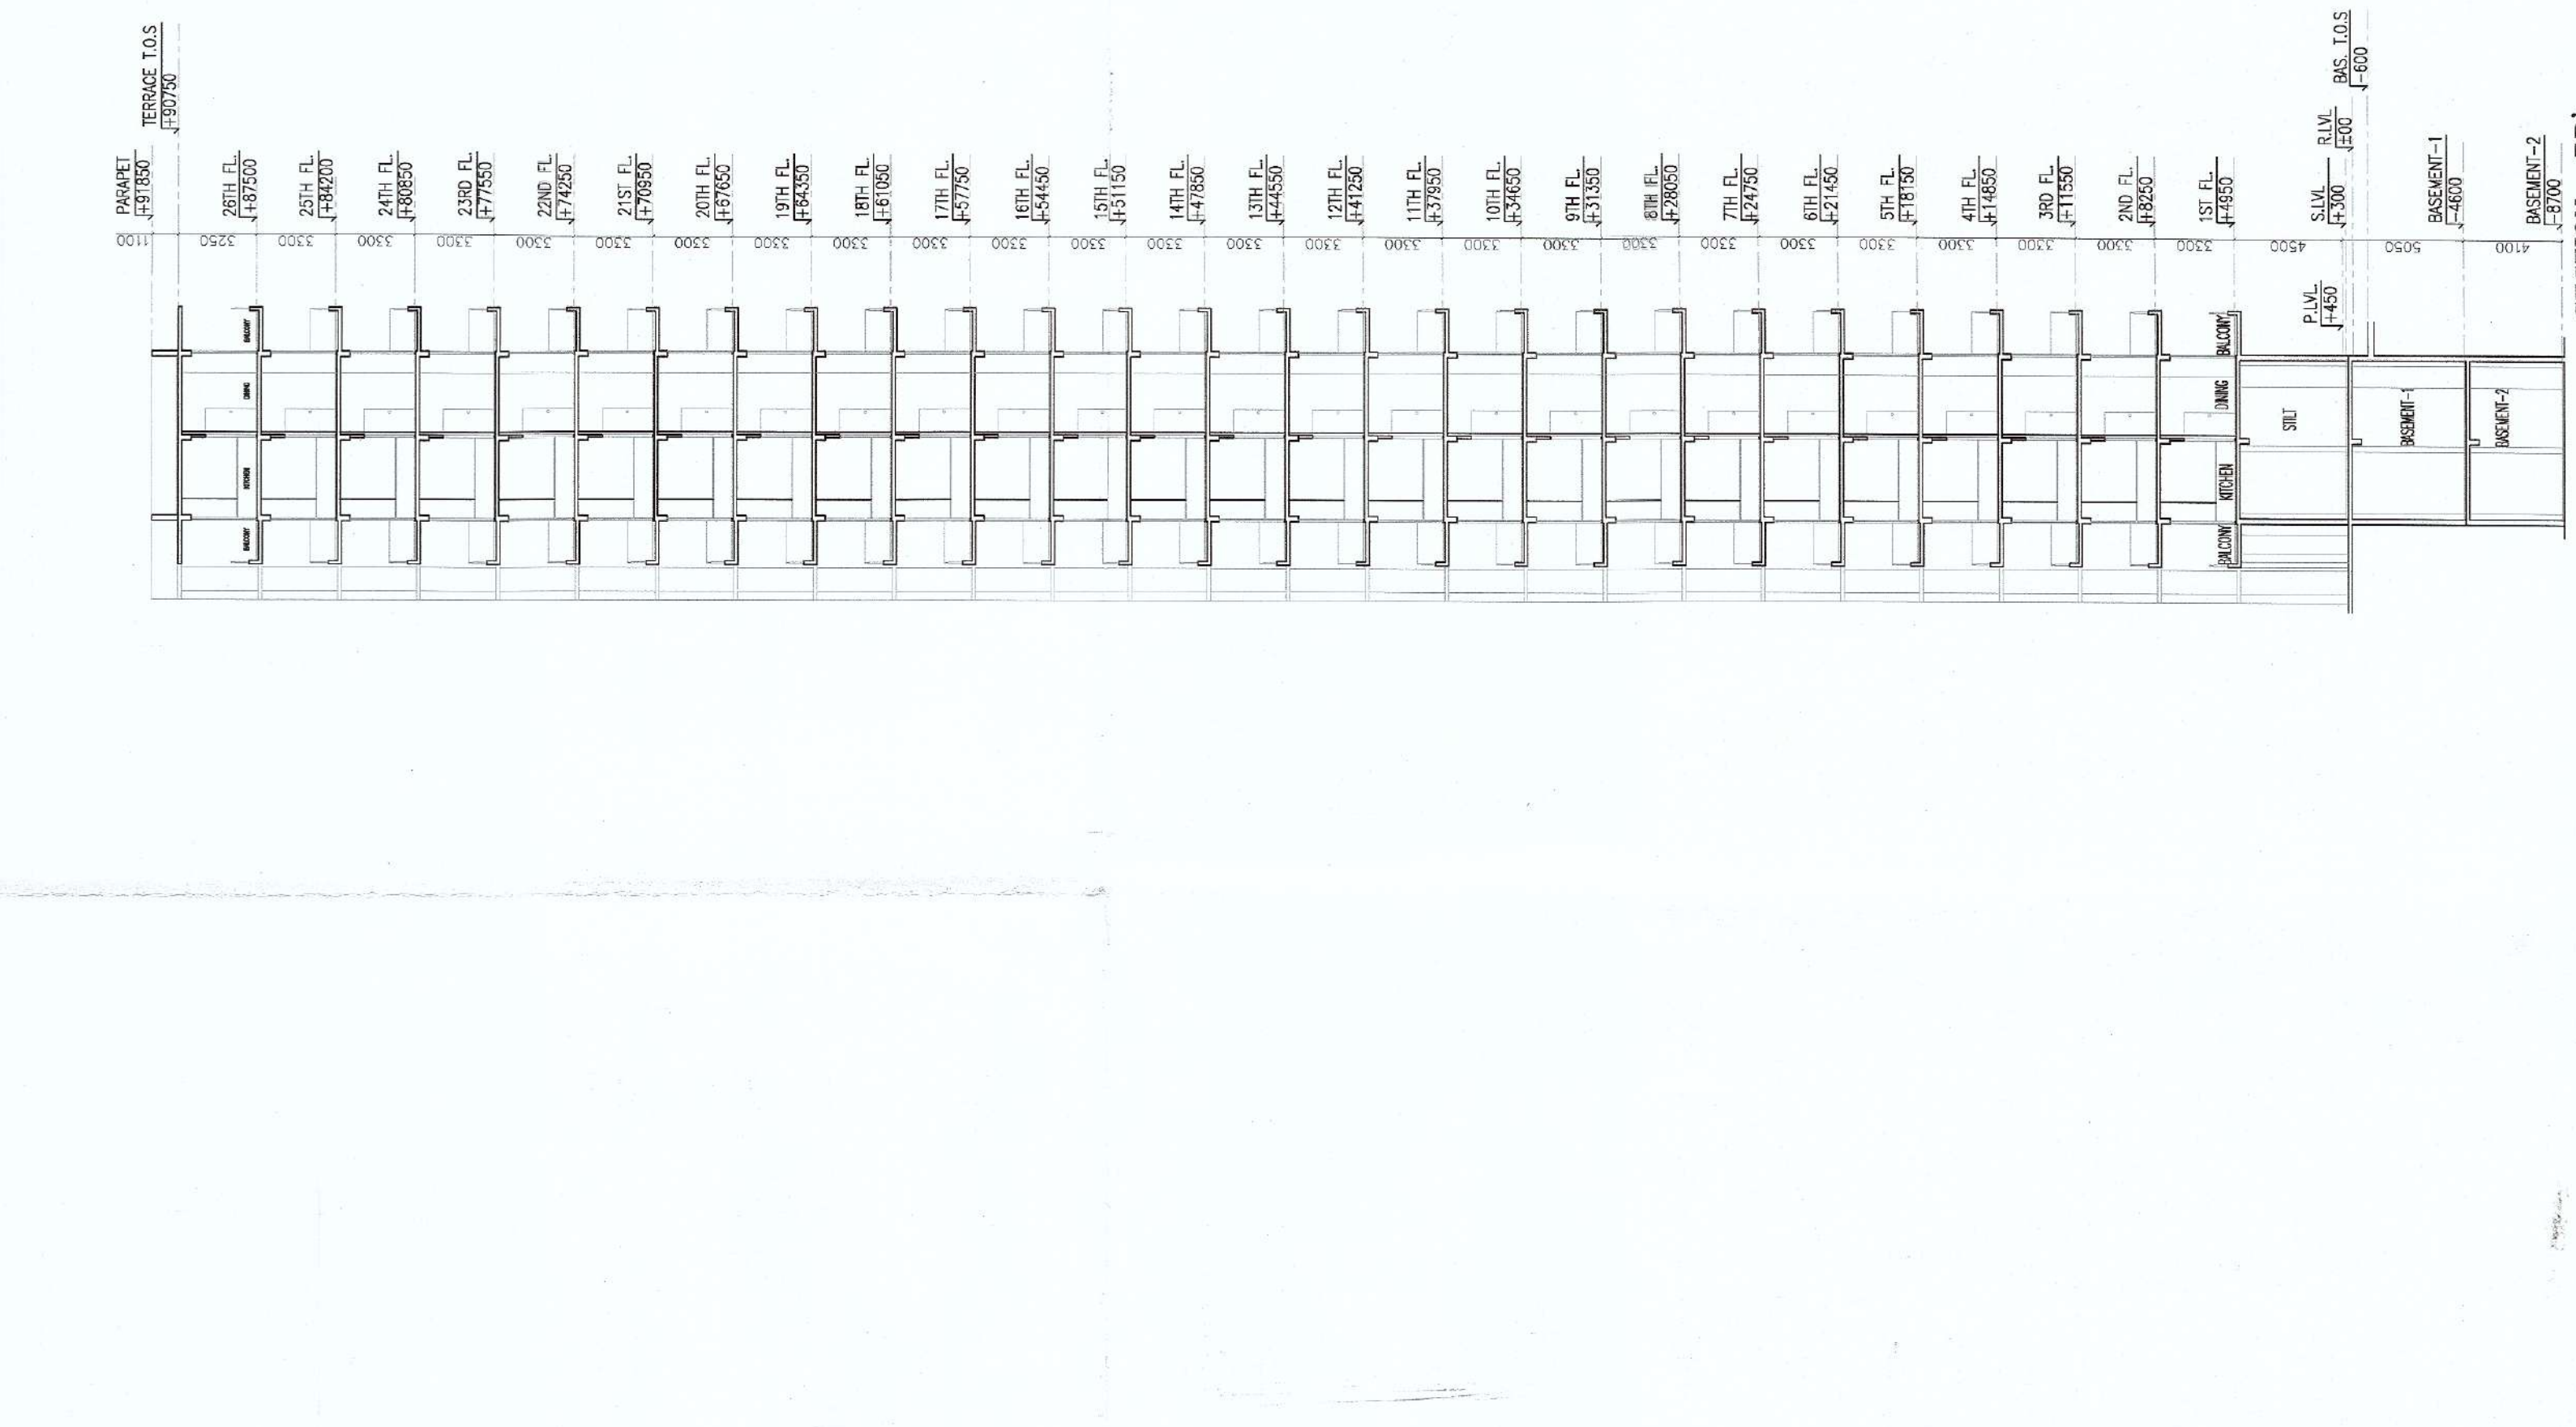

SECTION-BB

APPROVAL OF BUILDING PLANS OF GROUP HOUSING COLONY IN AREA MEASURING 9.2453 ACRES (LICENSE NO. 245 OF 2023 DATED 15.12.2023) IN SECTOR-17, GURUGRAM, Haryana, INDIA DEVELOPED BY ADORE PROPMART LLP.

ARCHITECT'S SIGN: *[Signature]* **SAHA & ASSOCIATES**
CONSULTANT ARCHITECT: *[Signature]* **ADP (PVT) LTD.**
CLIENT'S SIGN: *[Signature]* **ADORE PROPMART LLP**

BUILDING NO. **73 (3 BEDROOM+UTILITY) 26 STOREY**

SHEET TITLE: **ELEVATIONS & SECTIONS**

SCALE: **1:250**

CHECKED: *[Signature]* DATE: **15.12.2023**

ARCHITECT: **SAHA & ASSOCIATES**
ARCHITECTS/PLANNERS & INT. DESIGNERS
D-22, PAMPOSHI ENCLAVE (L.G.F.),
Sector-17, Gurugram, Haryana, INDIA
TEL: 9898989898, 9898989898, FAX: 011 26459755
email: bsaha@bsaha.com