

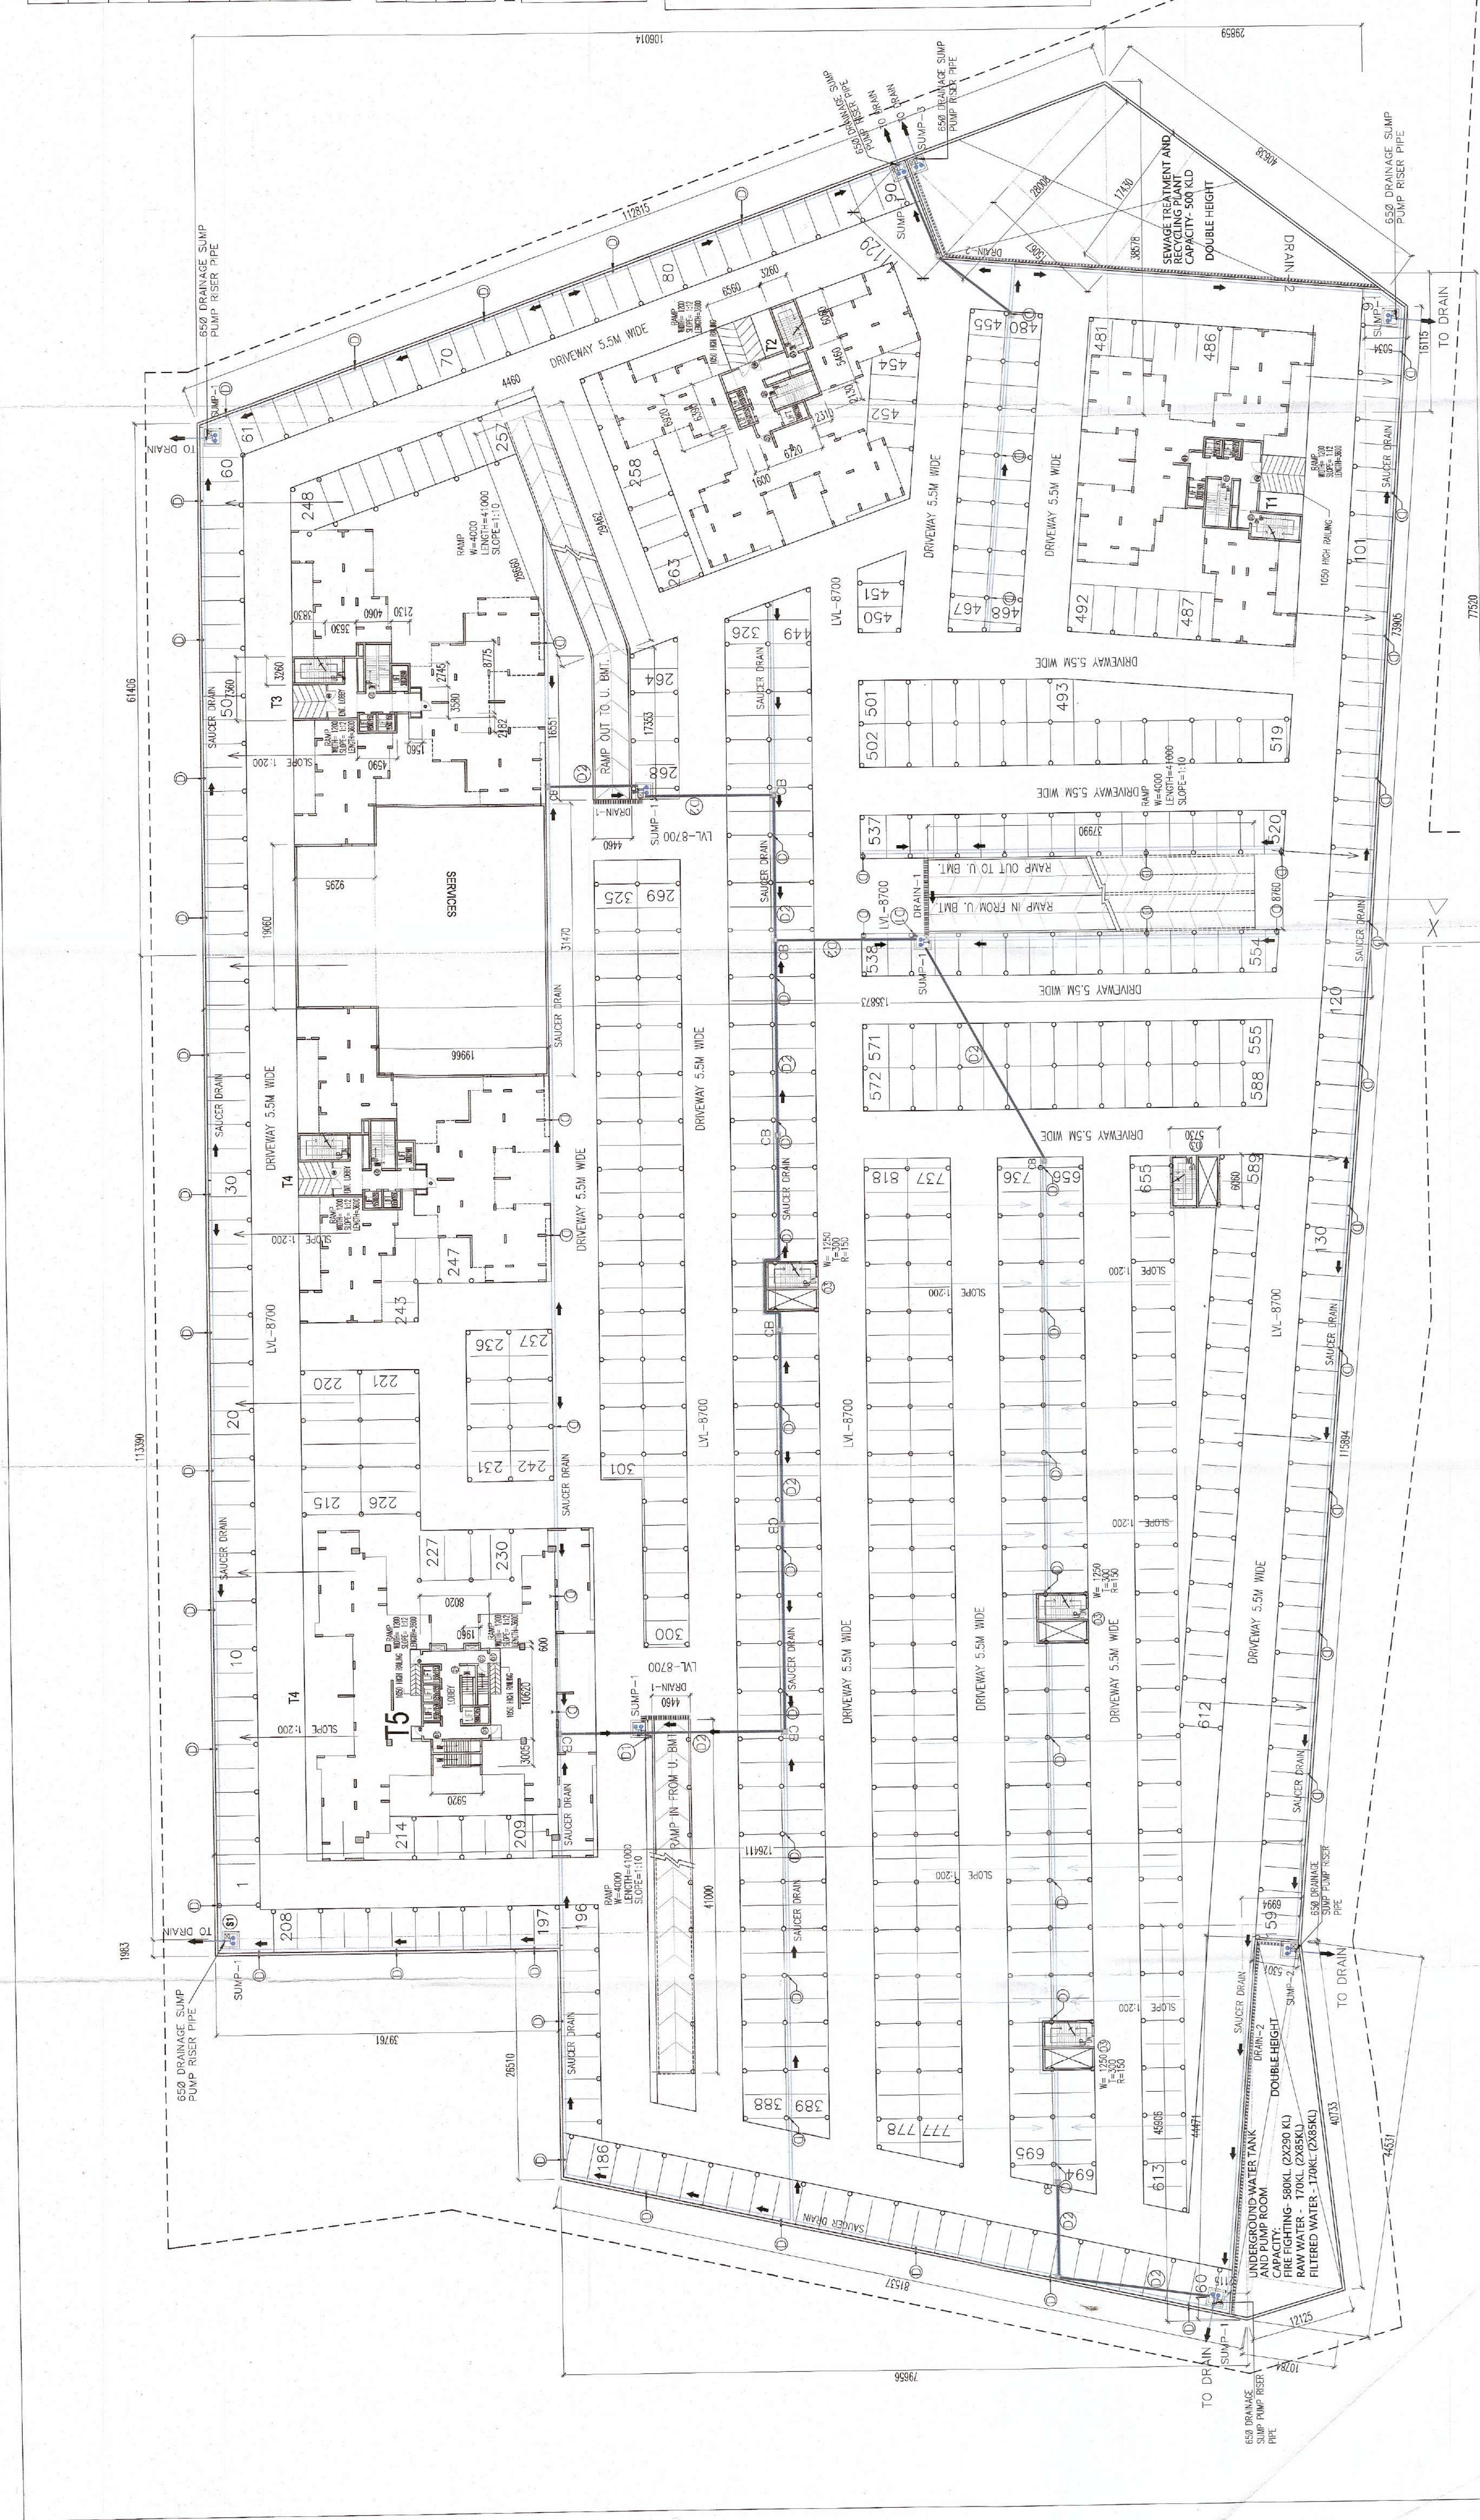
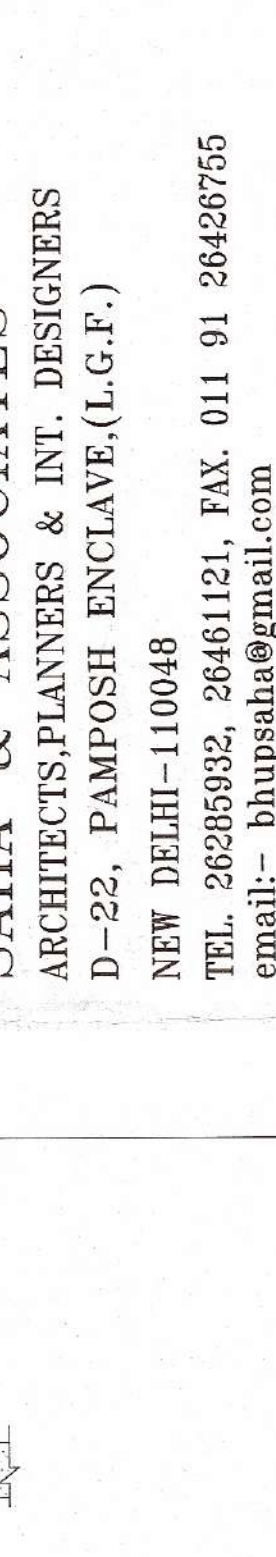
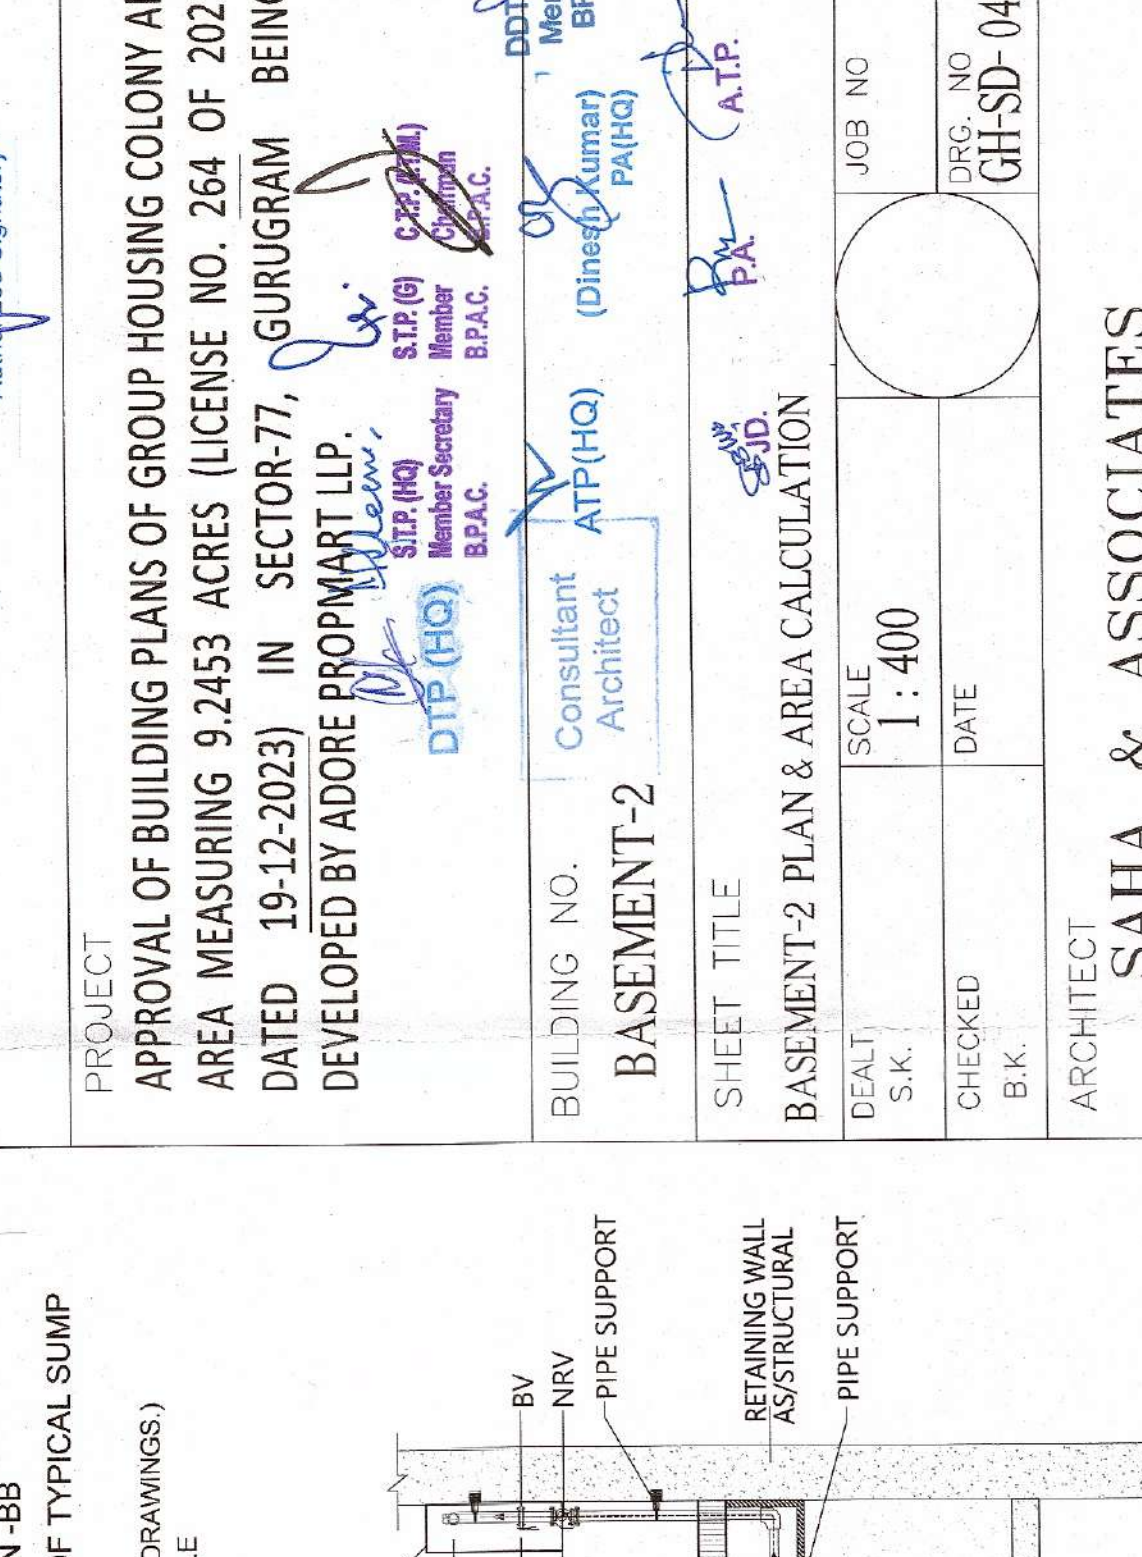
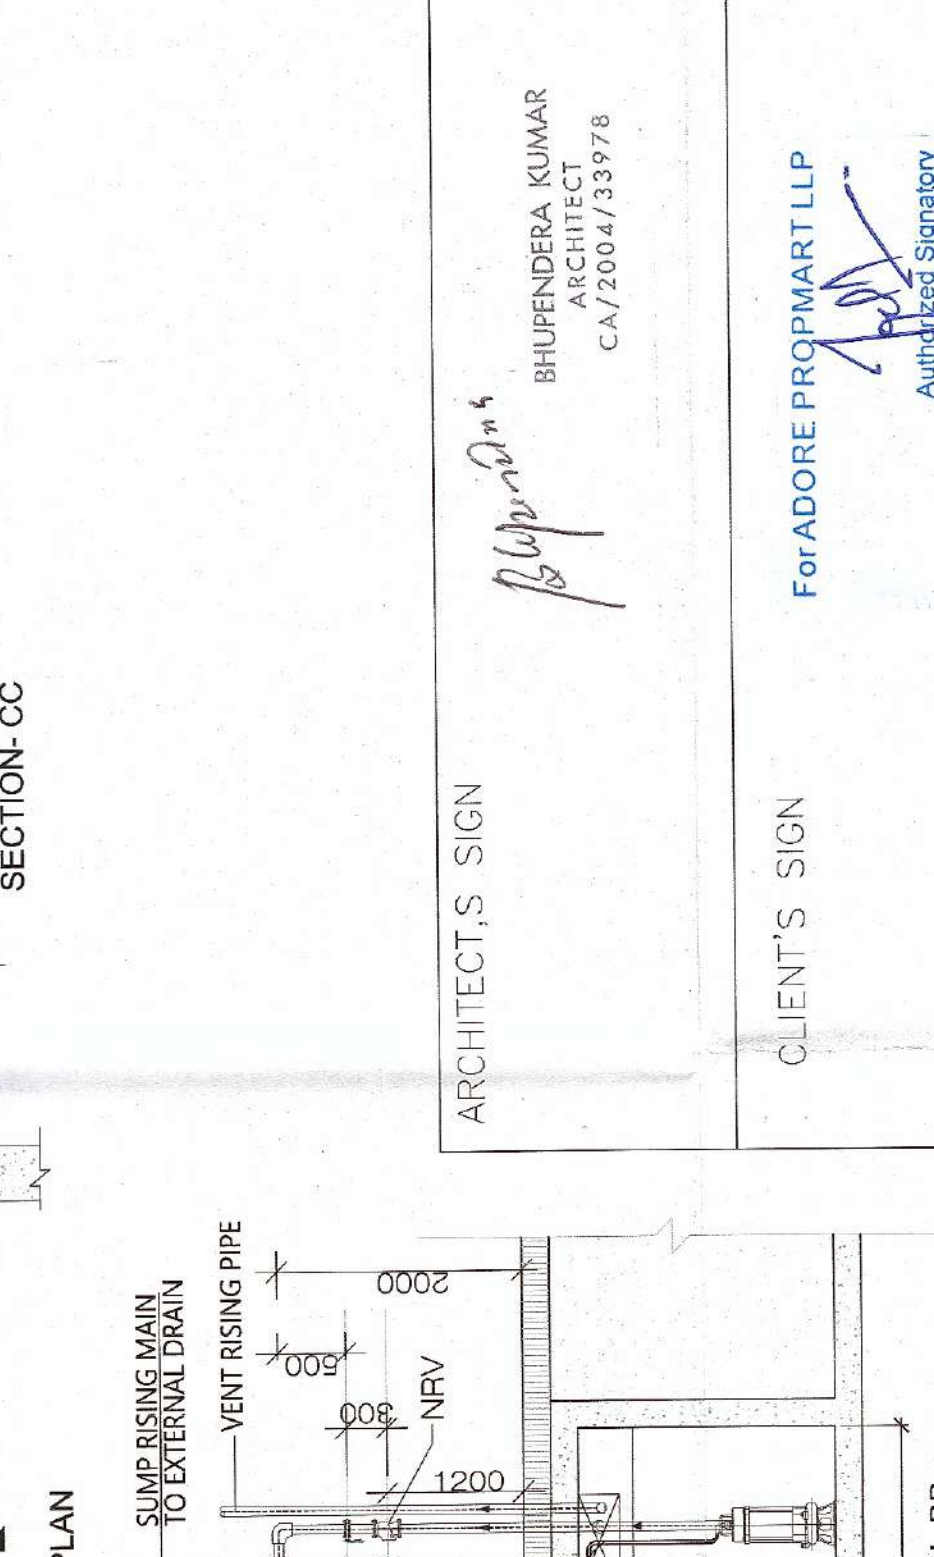
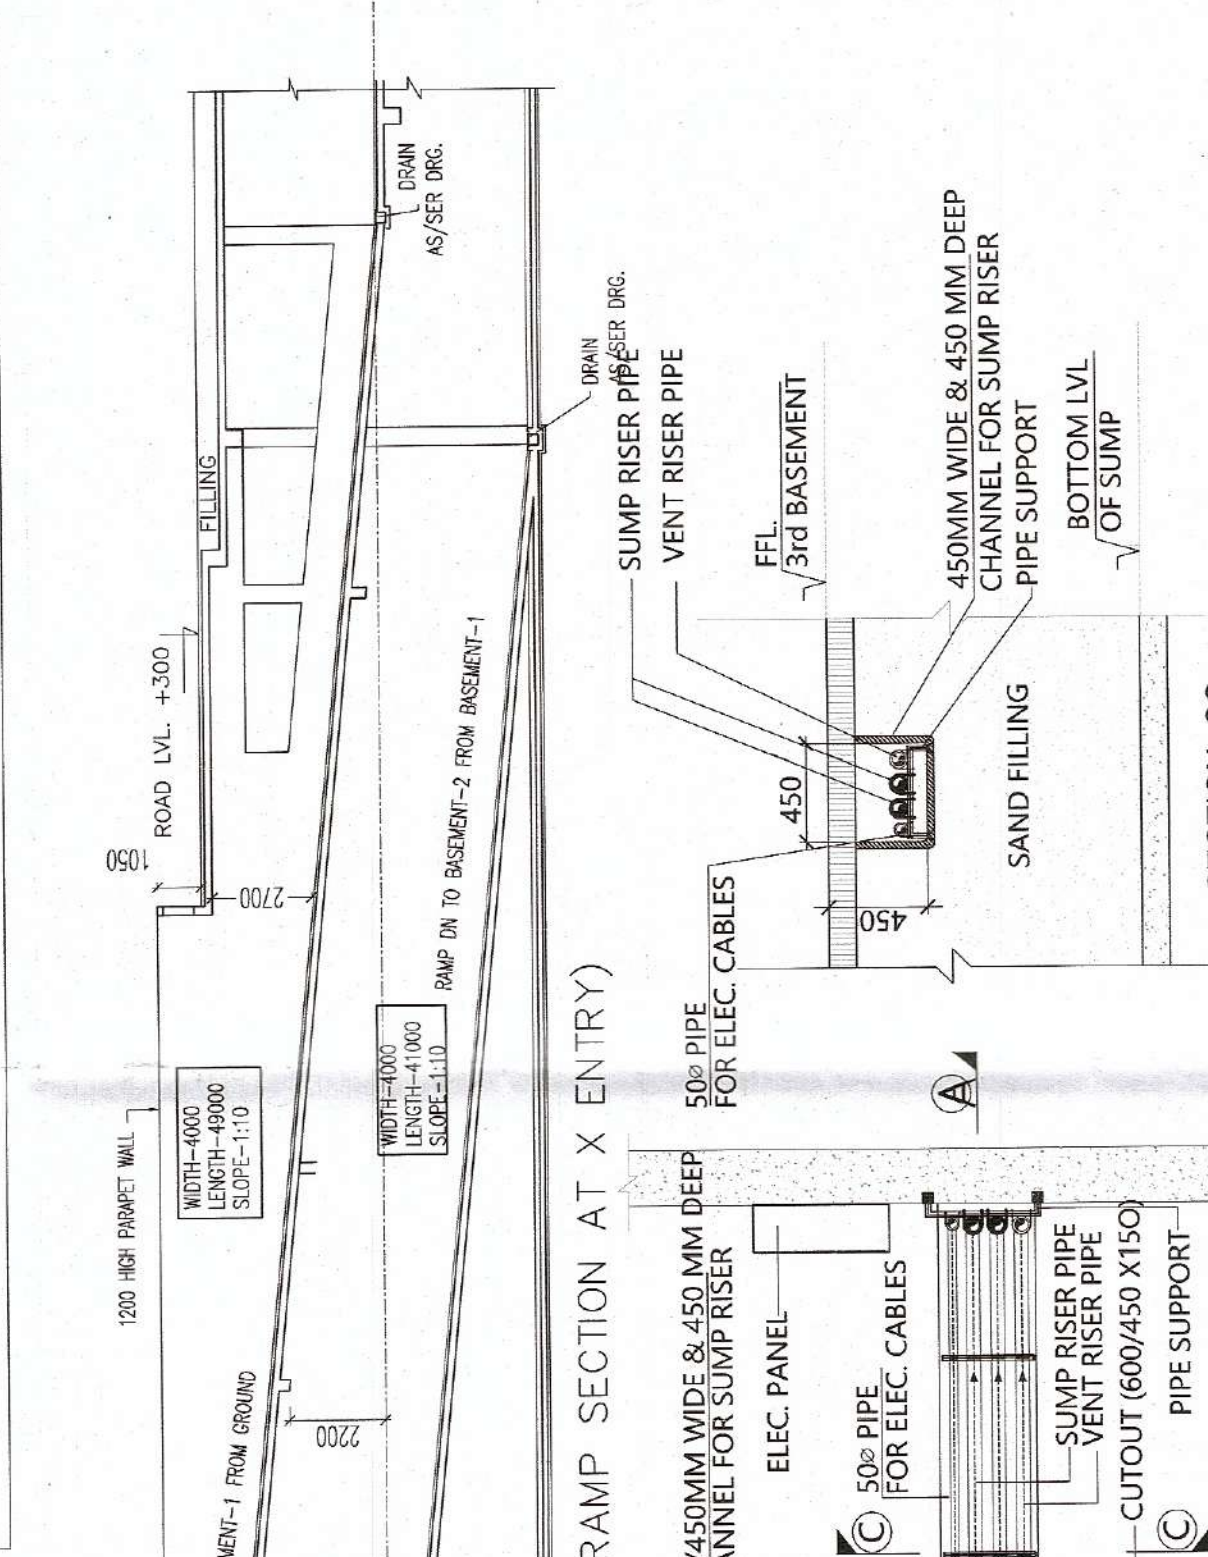
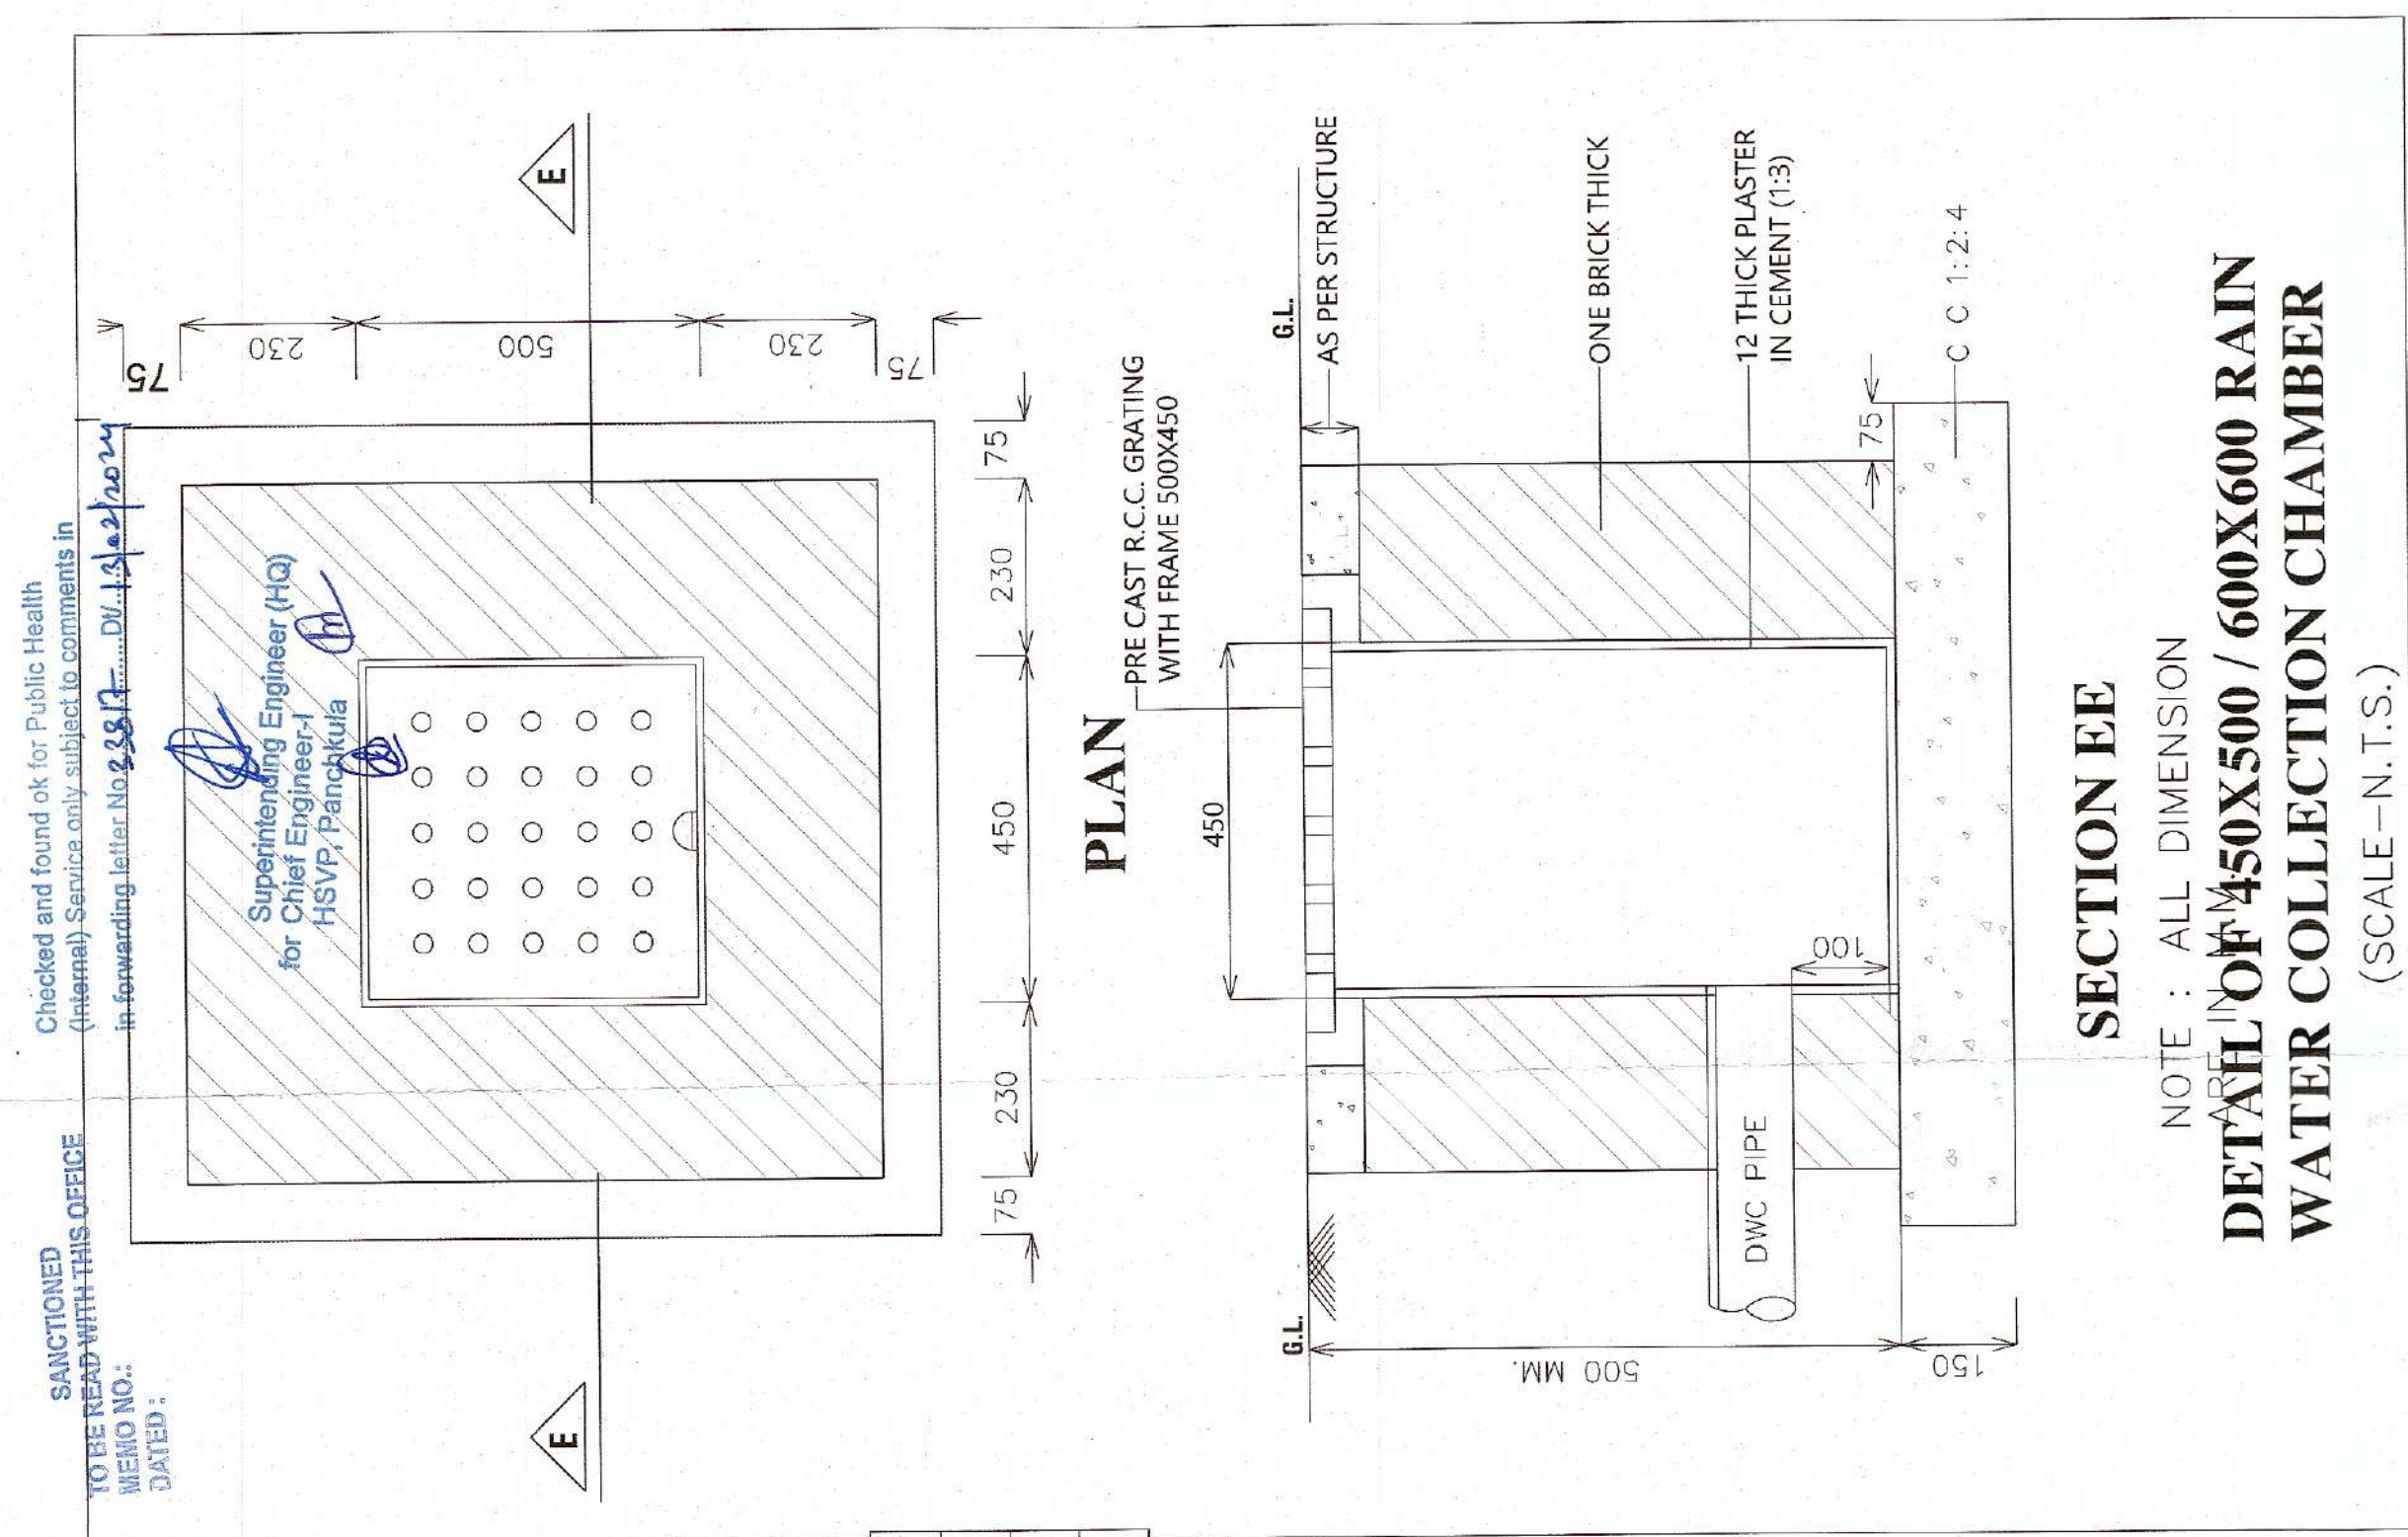
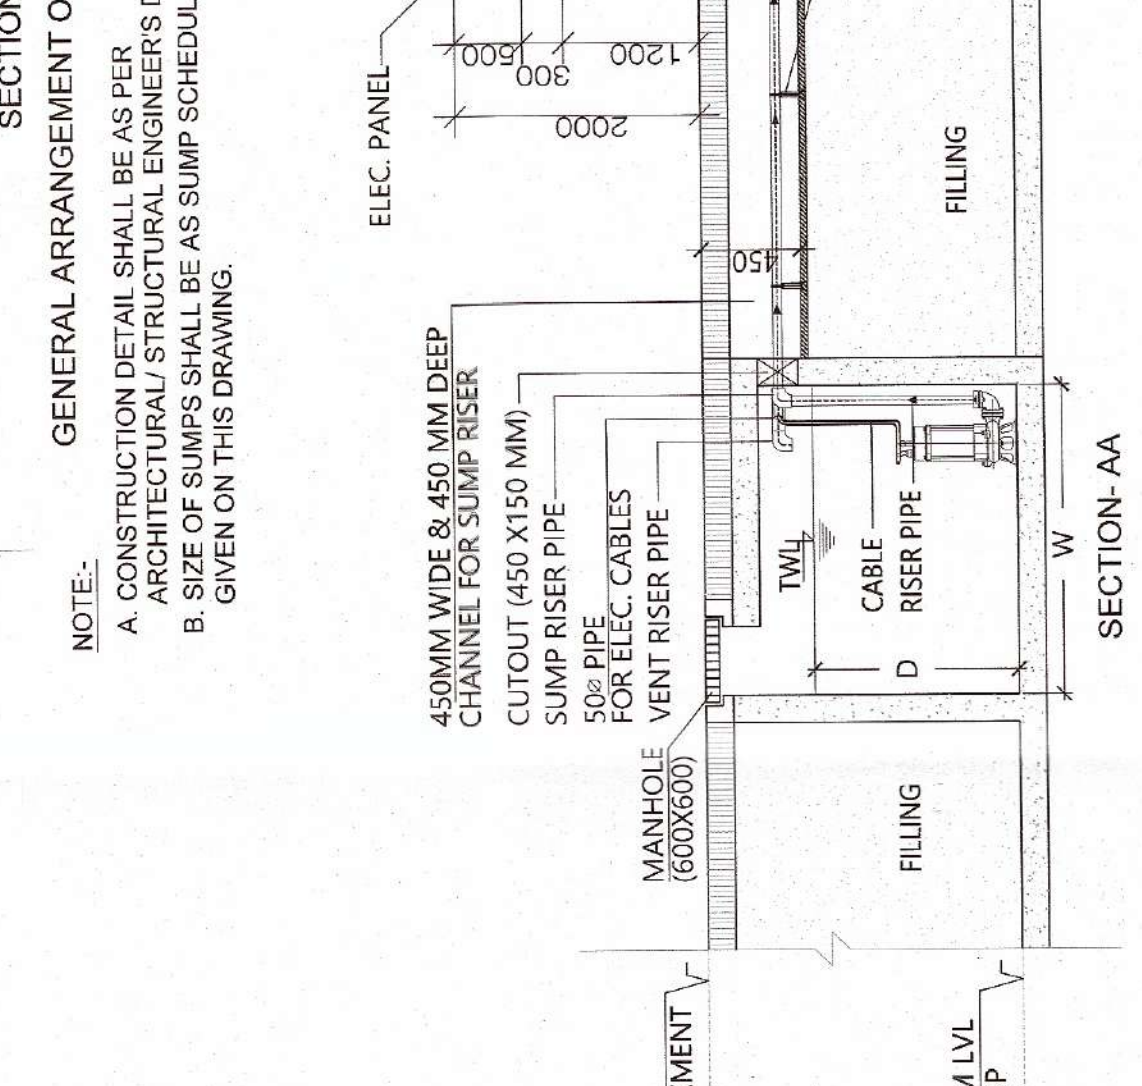
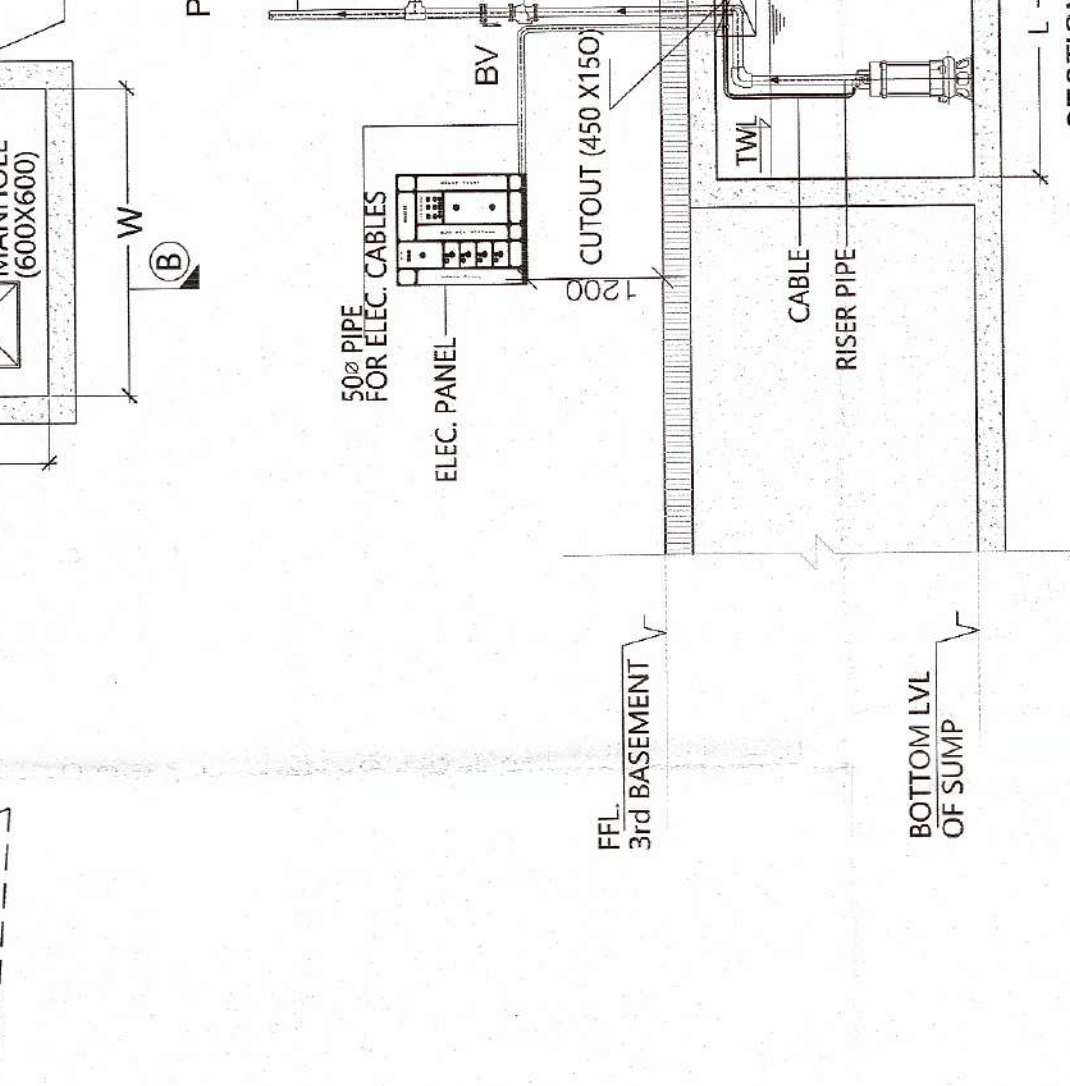
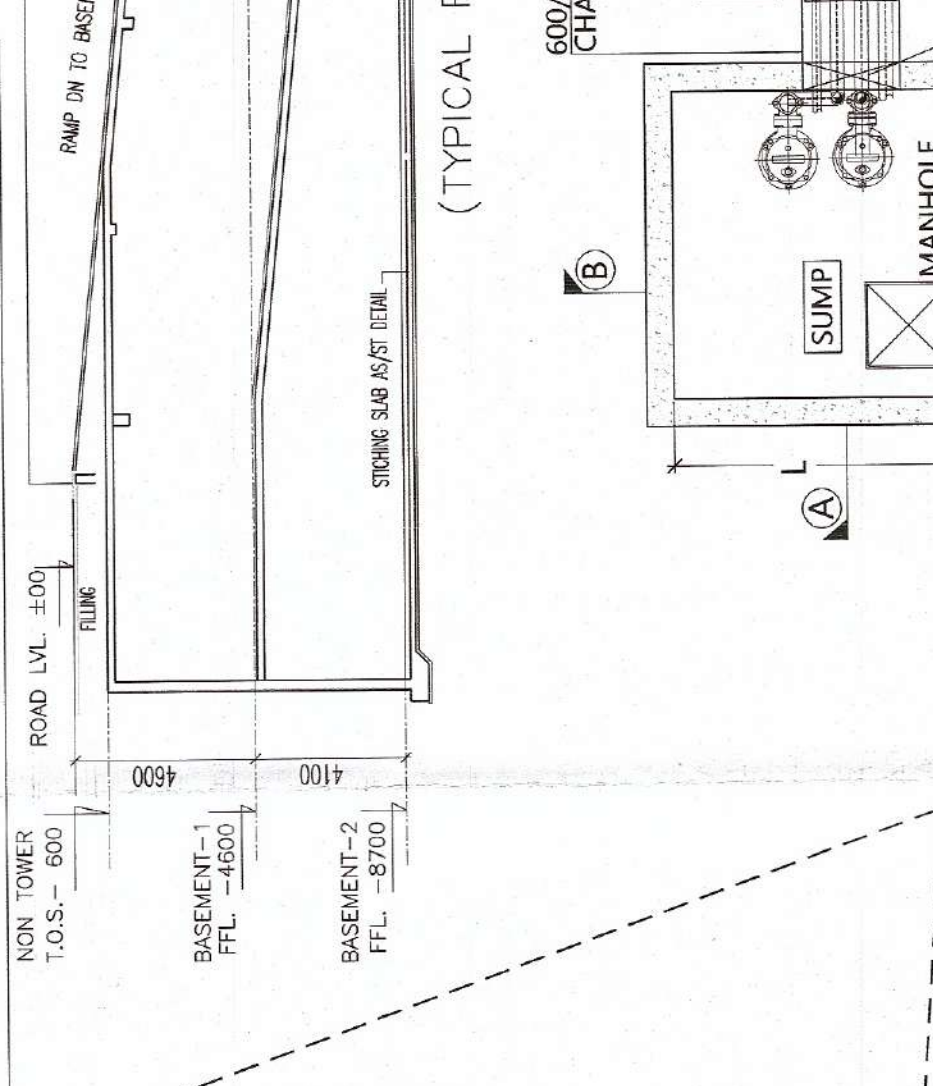
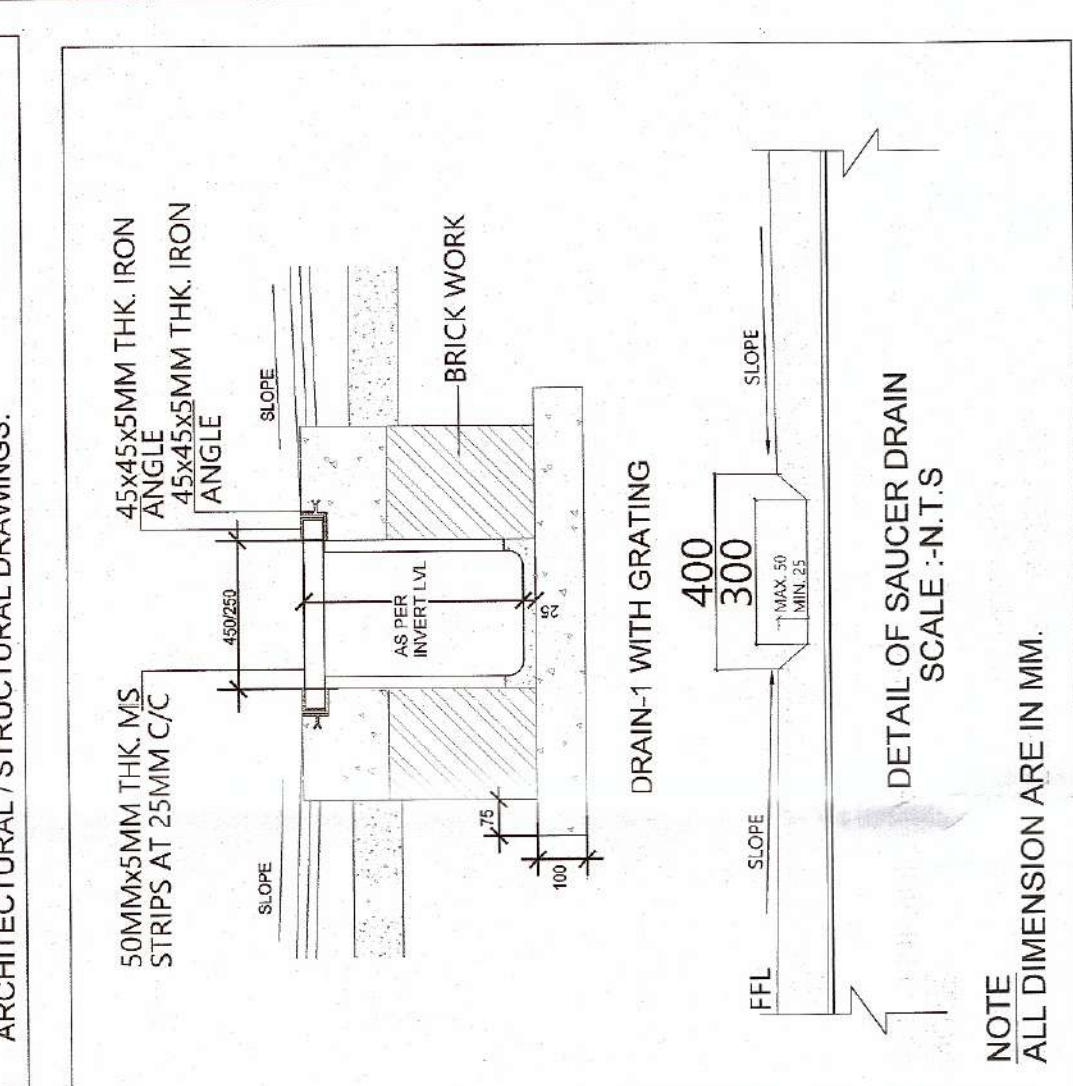


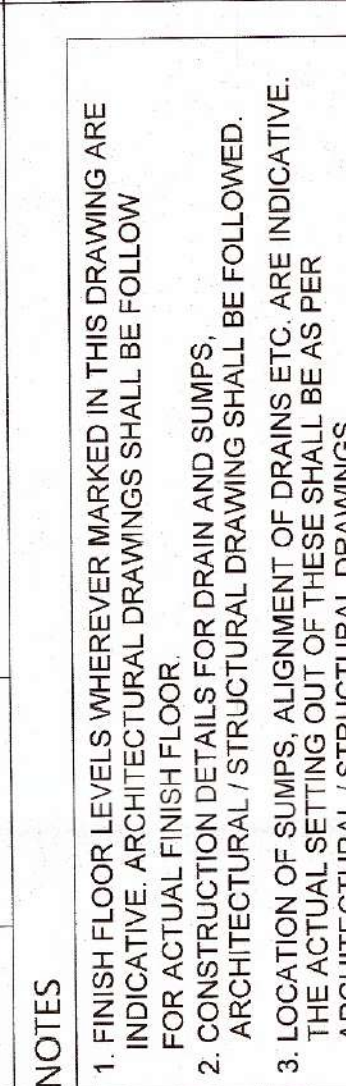

BASEMENT 2 AREA				SQ. FT.	
S.N.O.	NO.	LENGTH	WIDTH		REMARK
A	1	77.020	x 5.024	1/2	195.118
B	1	16.115	x 3.876	1/2	31.215
C	1	38.676	x 3.876	1/2	74.904
D	1	41.406	x 135.873	1/2	2,044.904
E	1	135.873	x 126.411	1/2	8,345.417
F	1	26.493	x 45.966	1/2	1,470.911
G	1	41.406	x 10.764	1/2	441.363
H	1	44.136	x 10.764	1/2	474.533
I	1	1.983	x 39.761	1/2	237.981
J	1	1.983	x 39.761	1/2	78.844
TOTAL				=	29,710.676
DEDICATION AREA (BANK, LIFT GORY & SERVICES)					
G	1	40.438	x 17.453	1/2	354.160
H	1	28.038	x 15.067	1/2	211.585
I	1	28.038	x 15.067	1/2	211.585
J	2	6.060	x 3.260	1/2	39.51
K	2	5.460	x 2.310	1/2	25.225
L	2	6.720	x 2.130	1/2	28.580
M	2	6.720	x 2.130	1/2	28.580
N	2	6.920	x 1.600	1/2	22.114
O	2	7.245	x 2.130	1/2	11.694
P	2	3.580	x 1.560	1/2	11.170
Q	2	3.580	x 1.560	1/2	11.170
R	2	2.160	x 4.350	1/2	20.072
S	2	8.290	x 4.060	1/2	67.315
T	2	7.360	x 3.630	1/2	53.925
U	2	7.360	x 3.630	1/2	53.925
V	2	29.640	x 28.660	1/2	199.612
W	2	17.353	x 16.351	1/2	75.605
X	1	8.760	x 37.990	1/2	332.972
Y	1	41.000	x 5.301	1/2	1,118.099
Z	1	41.000	x 5.301	1/2	240.111
AA	1	44.471	x 21.115	1/2	47.028
AB	4	6.060	x 5.525	1/2	67.315
AC	4	6.060	x 5.525	1/2	67.315
AD	1	19.060	x 9.995	1/2	177.163
AE	2	0.640	x 1.940	1/2	2.359
AF	1	10.520	x 8.000	1/2	42.080
AG	1	14.365	x 3.876	1/2	17.790
TOTAL				=	3,276.451
NET AREA IN PARKING				=	3,276.451
PERMISSIBLE E.C.S. IN PARKING (0.820 B.S.M / E.C.S.)				=	26,414.243 / 32.0
REMARKS: IN BASEMENT, 0.820 B.S.M / E.C.S. SAY				=	26,414.243 / 32.0

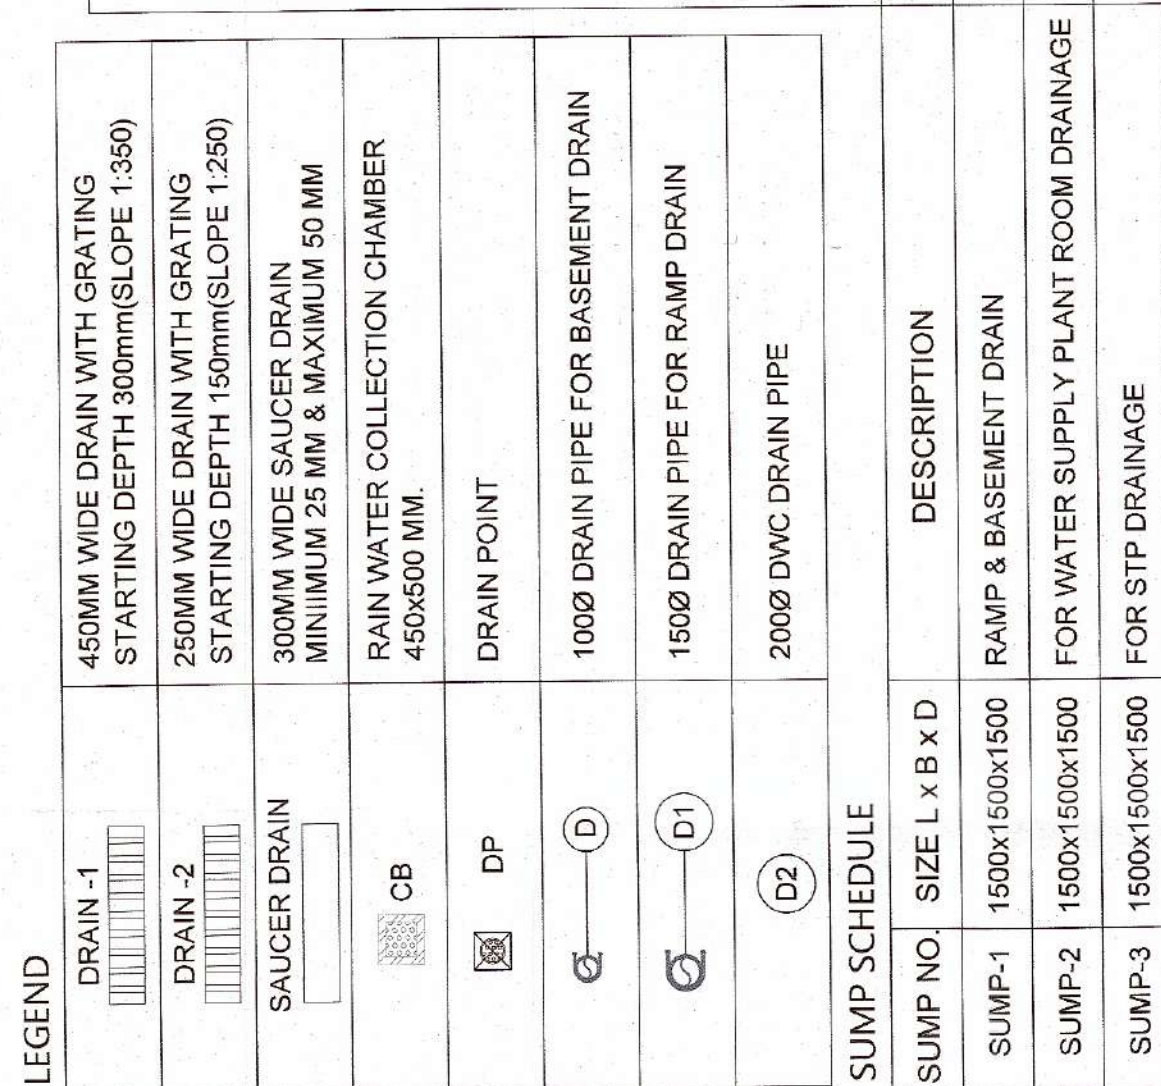