


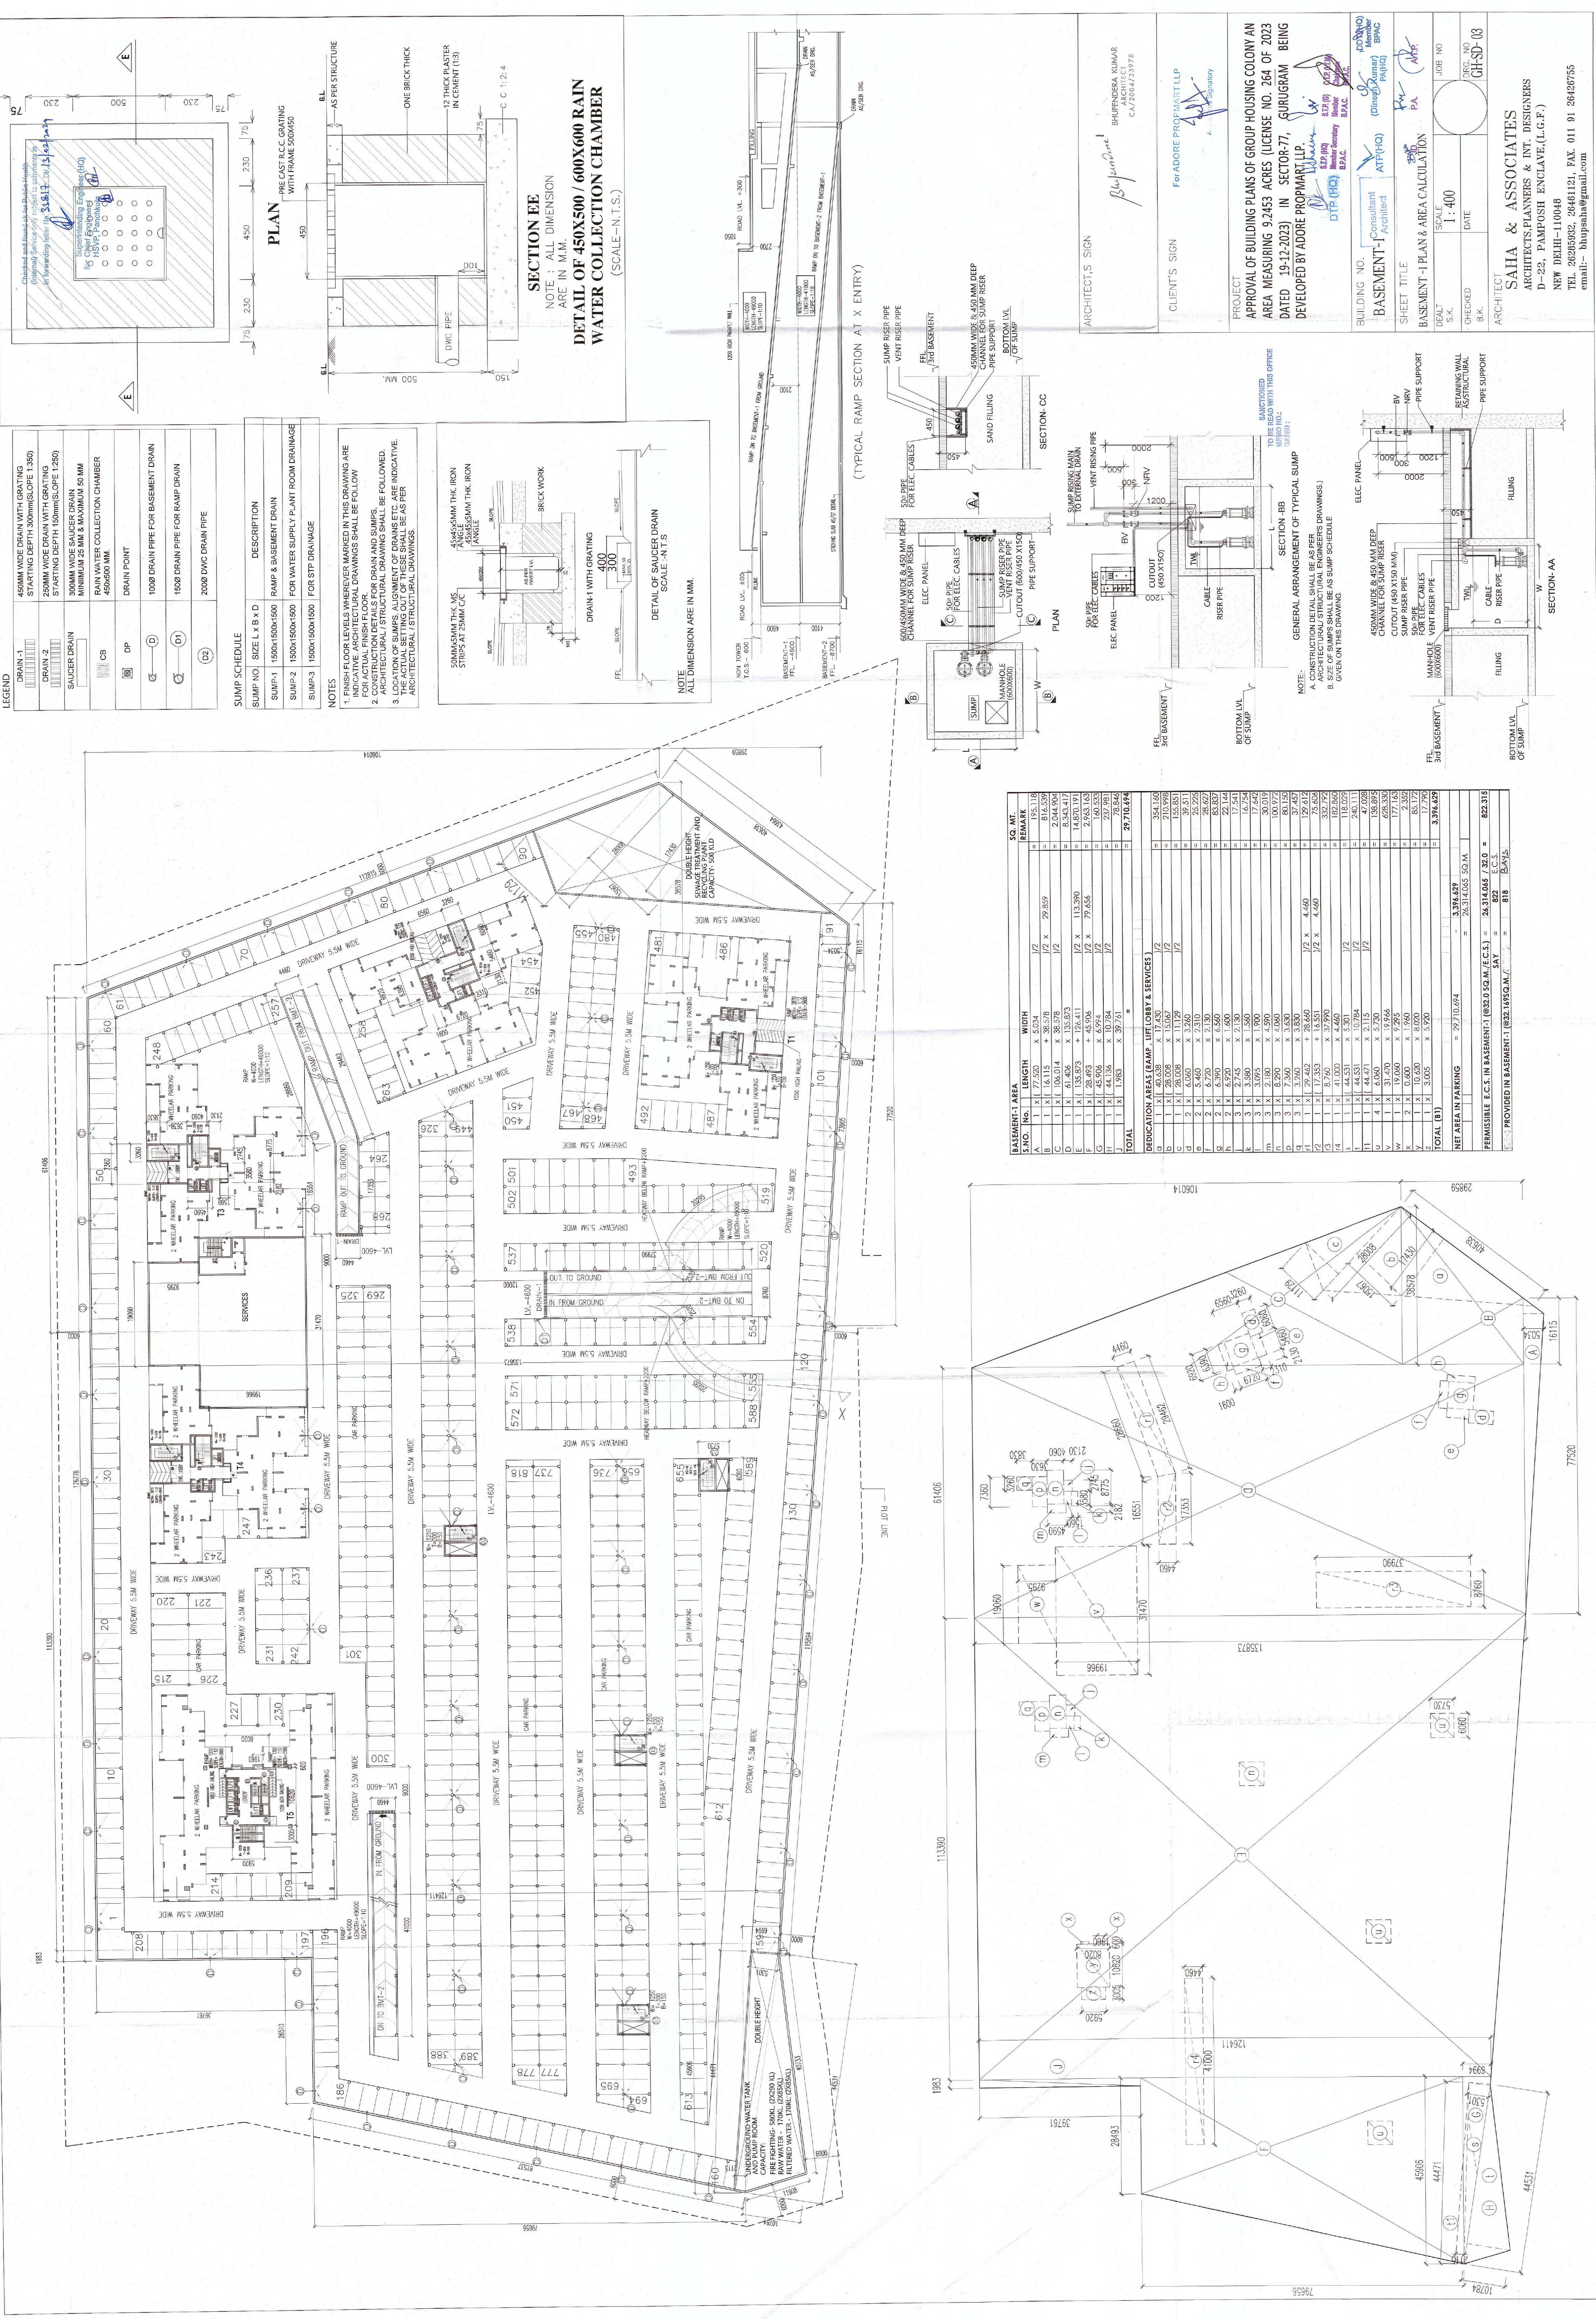

LEGEND









SUMP SCHEDULE

SUMP NO.	SIZE L x B x D	DESCRIPTION
SUMP-1	1500X1500X1500	RAMP & BASEMENT DRAIN
SUMP-2	1500X1500X1500	FOR WATER SUPPLY PLANT ROOM DRAINAGE
SUMP-3	1500X1500X1500	FOR STP DRAINAGE

NOTES

1. FINISH FLOOR LEVELS WHEREVER MARKED IN THIS DRAWING ARE INDICATIVE. ARCHITECTURAL DRAWINGS SHALL BE FOLLOWED FOR ACTUAL FINISH FLOOR FOR DRAIN AND SUMPS.
2. ARCHITECTURAL / STRUCTURAL DRAWING SHALL BE FOLLOWED. LOCATION OF SUMPS, ALIGNMENT OF DRAINS ETC. ARE INDICATIVE. ARCHITECTURAL / STRUCTURAL DRAWINGS SHALL BE FOLLOWED.

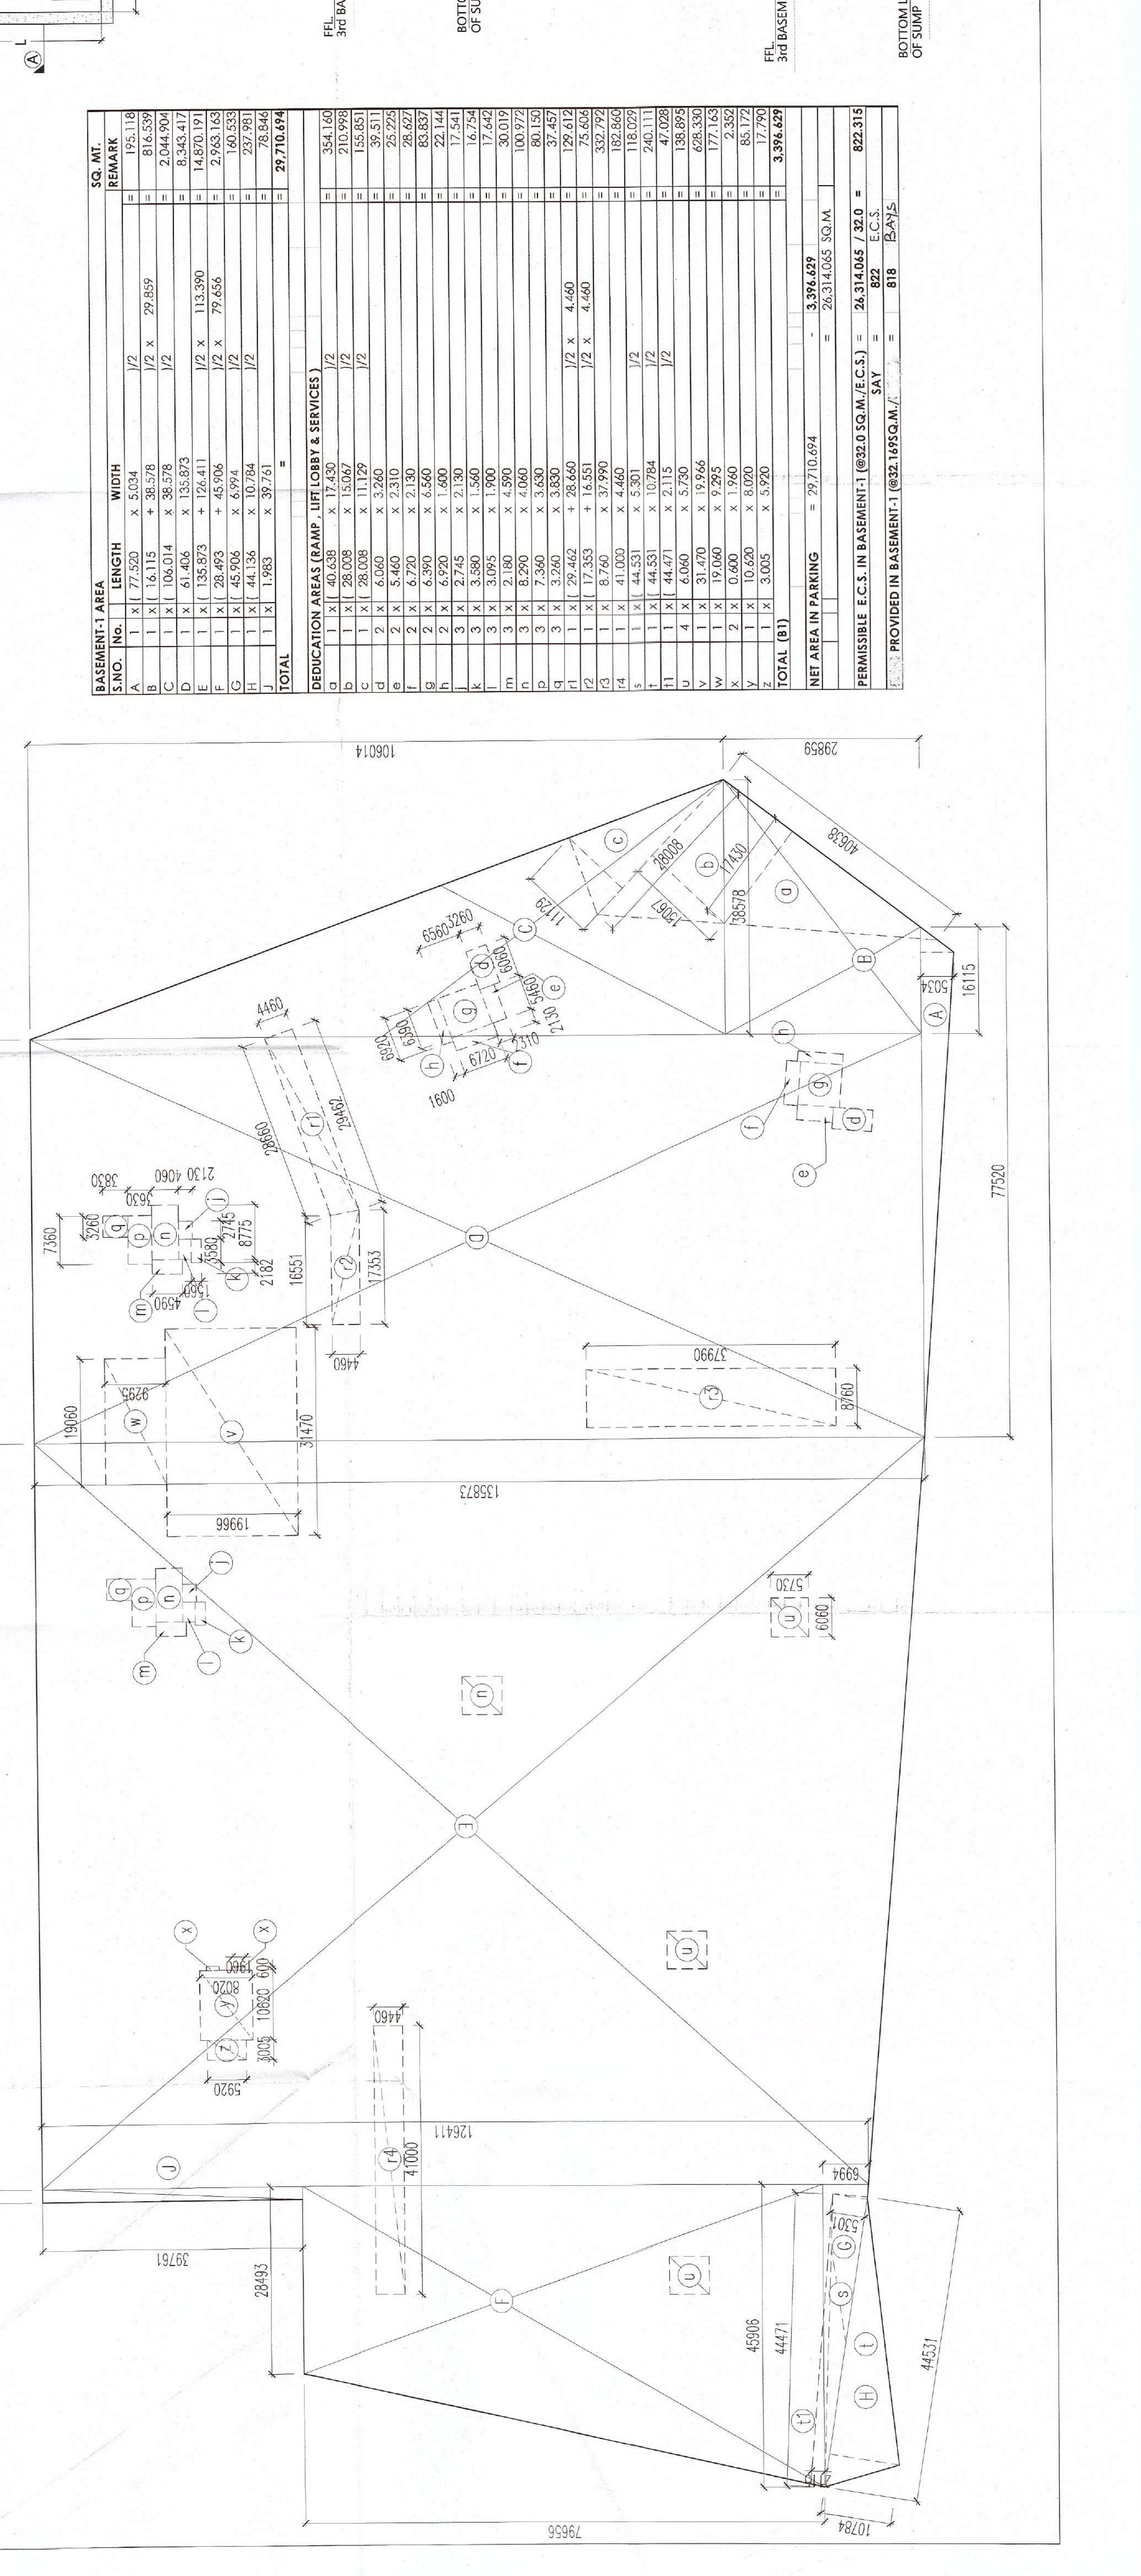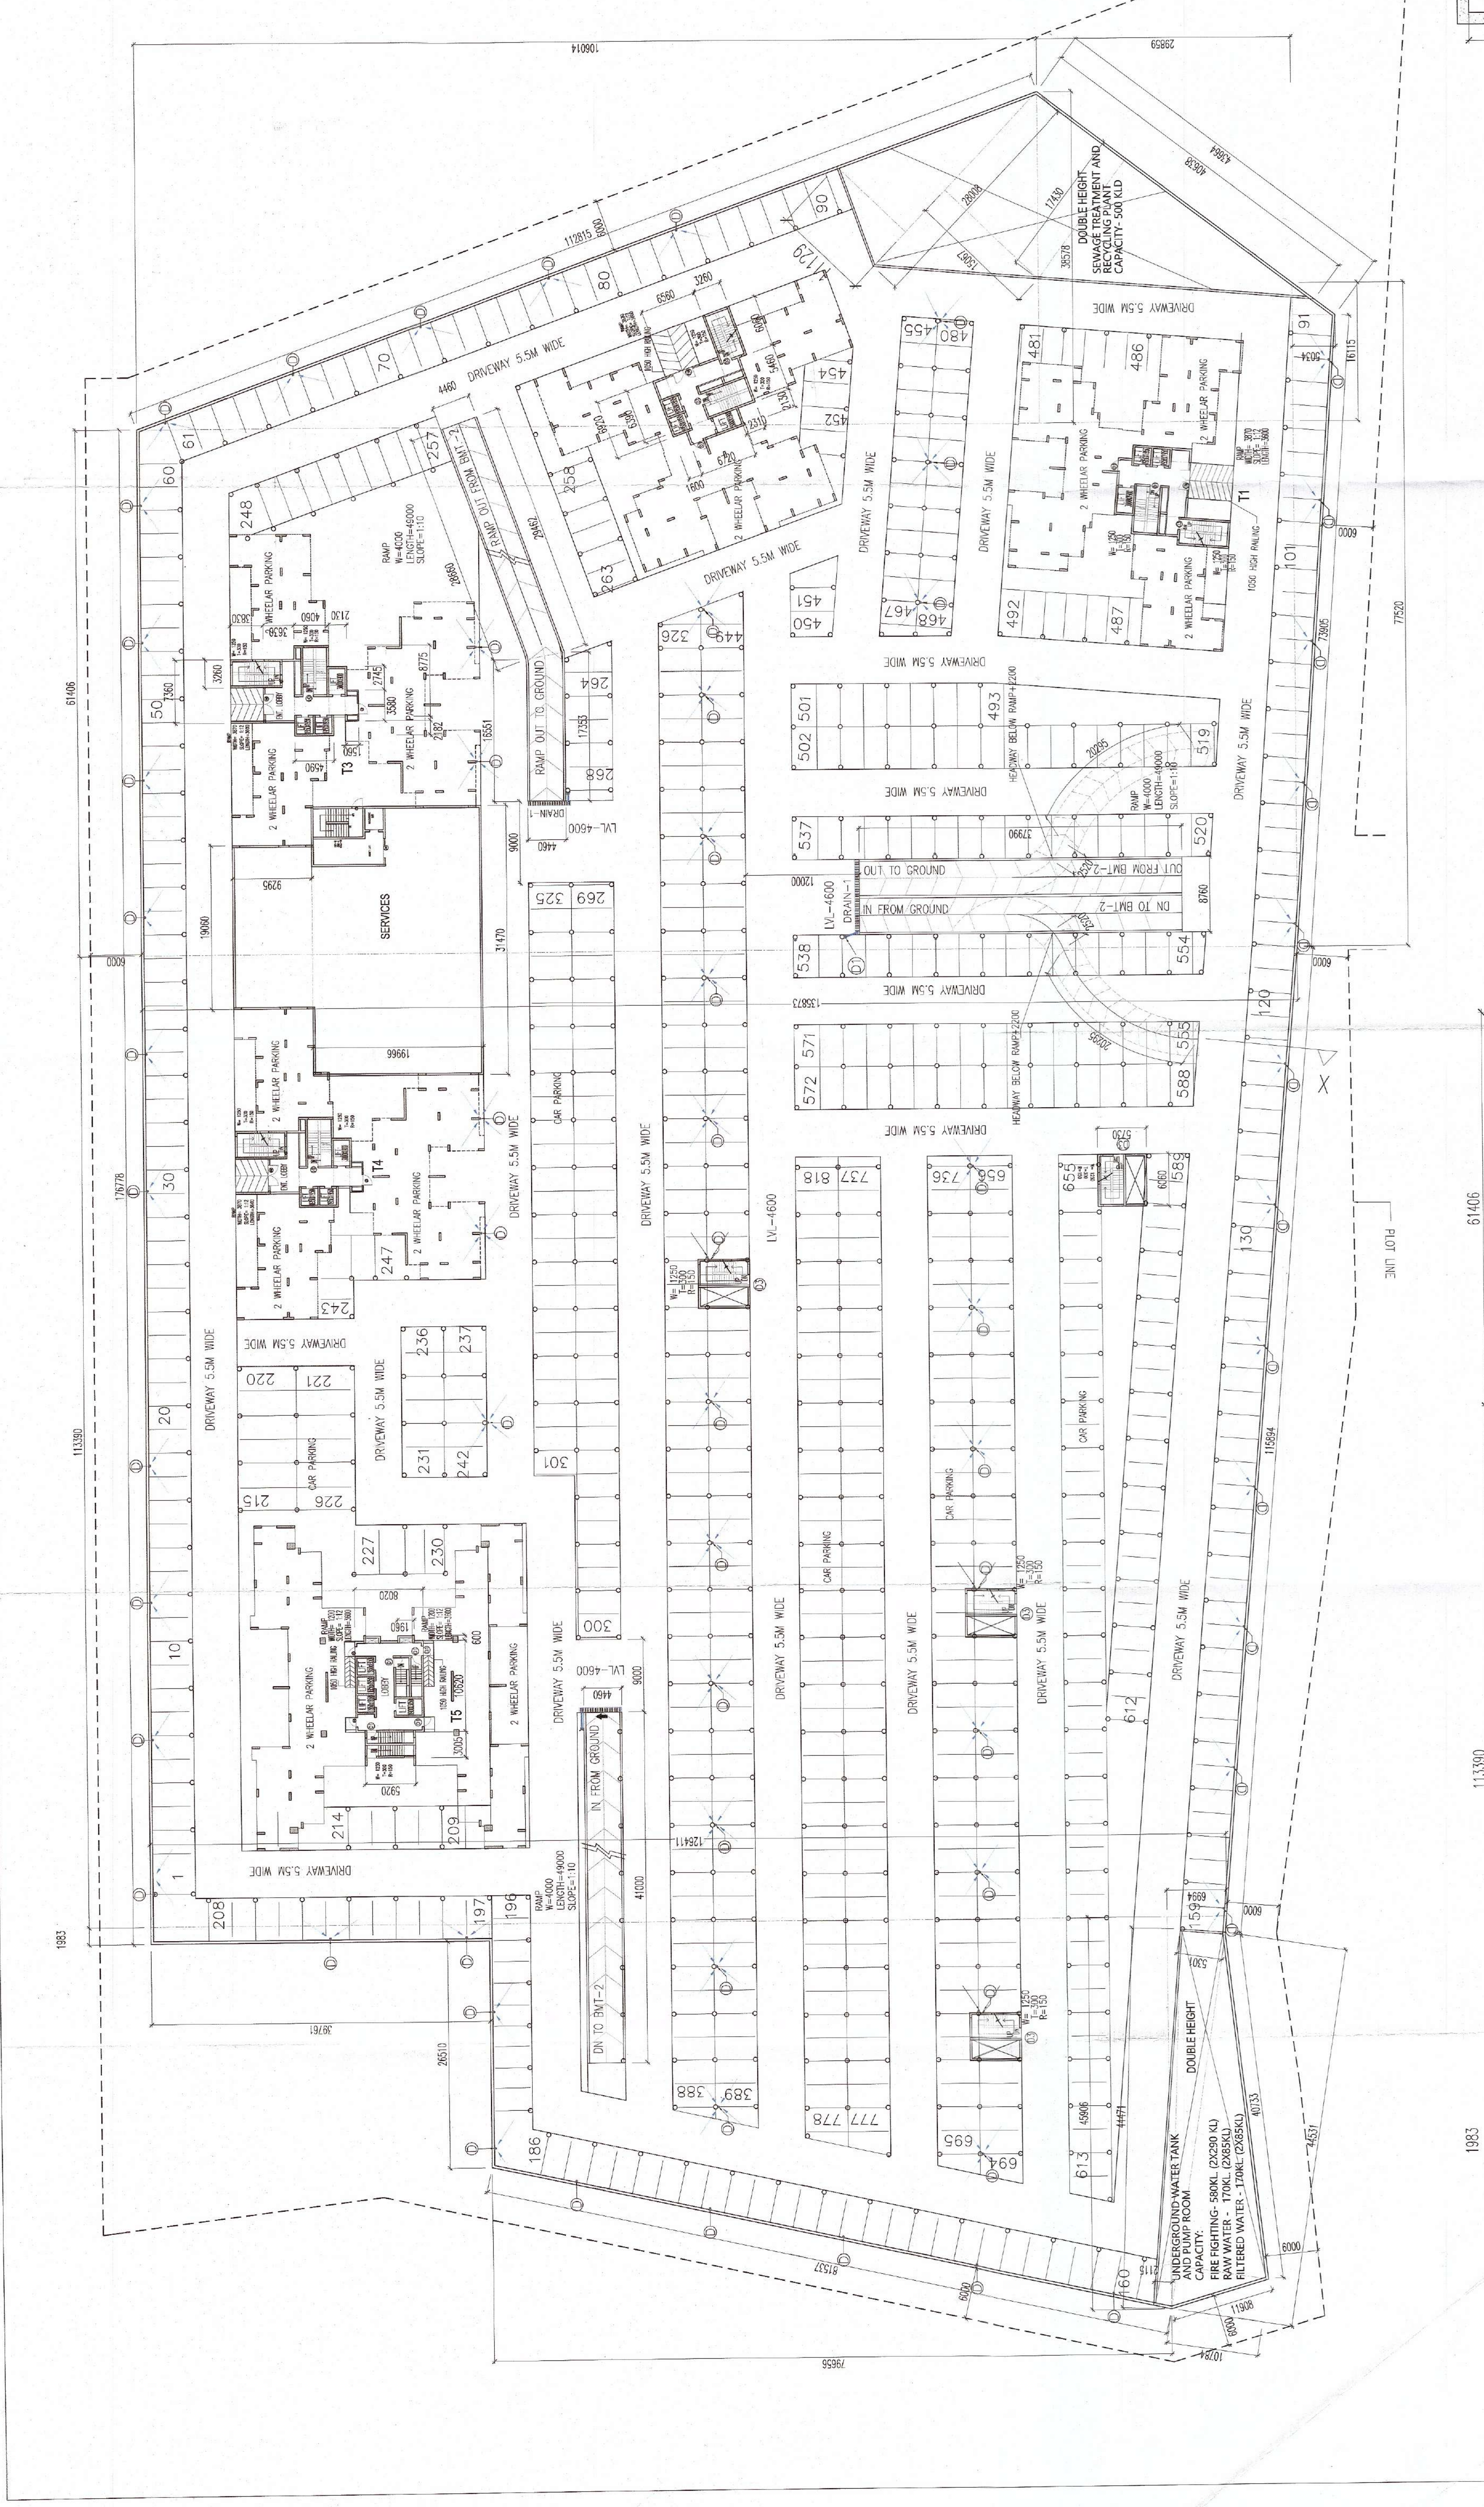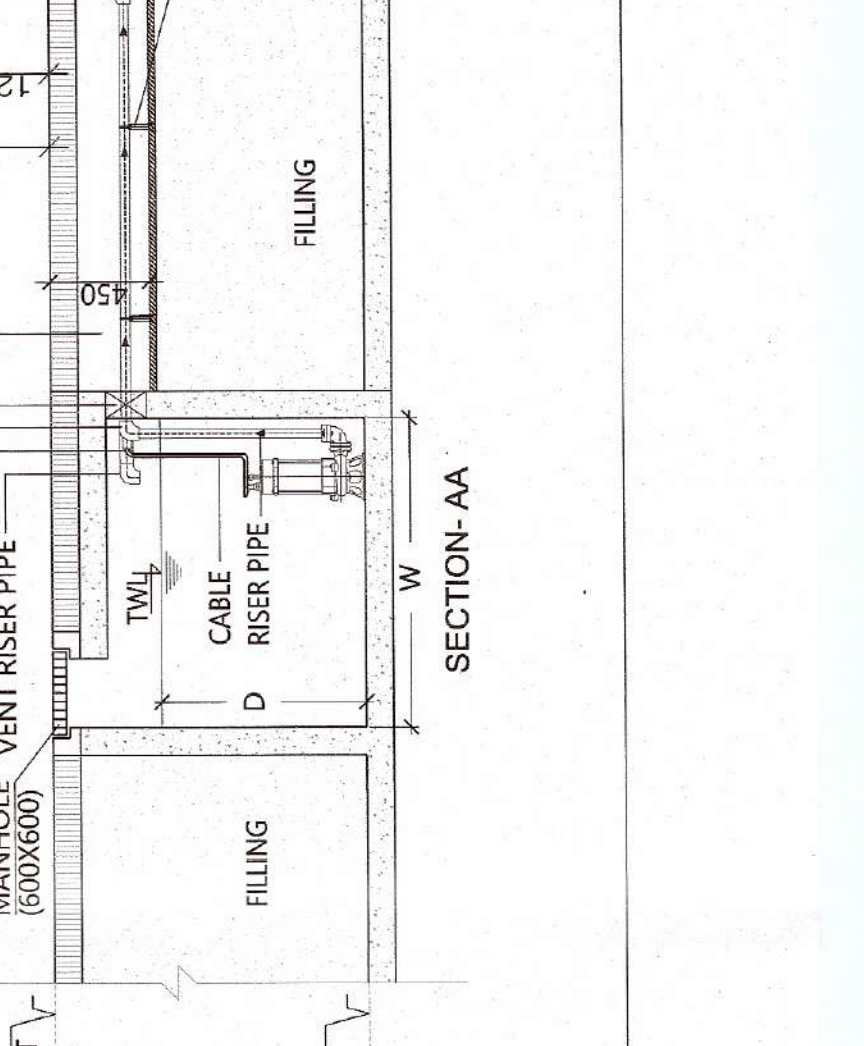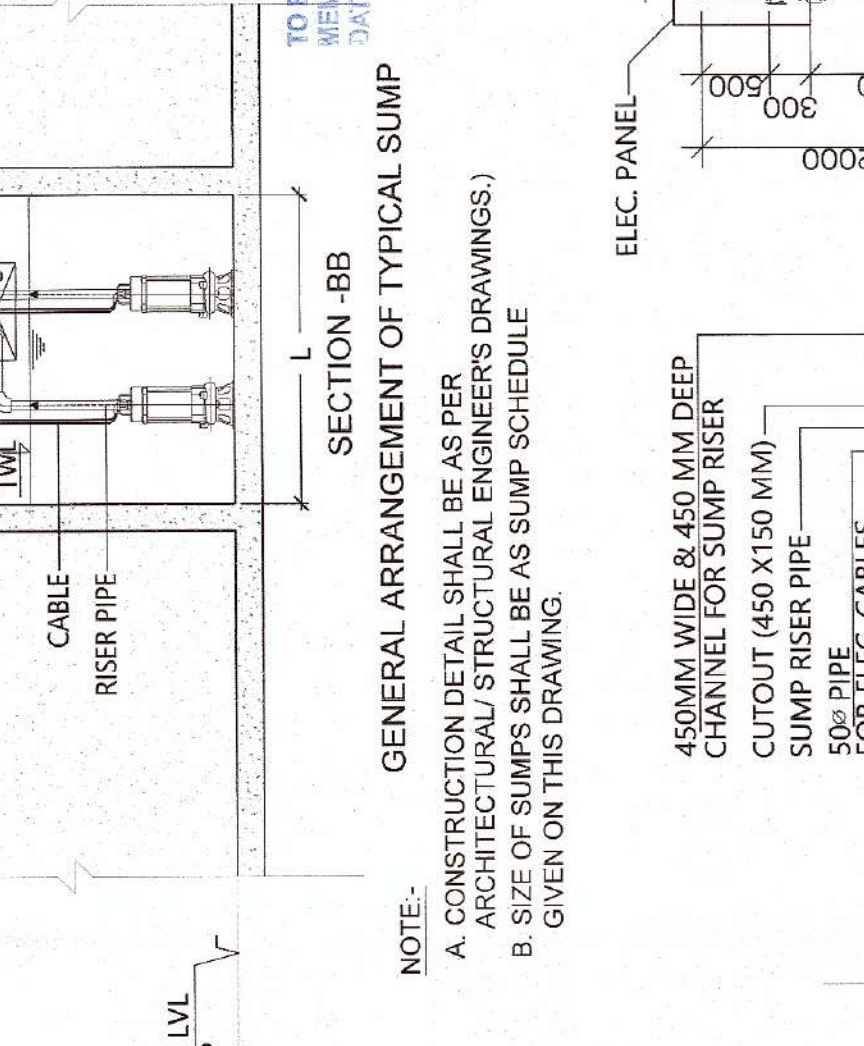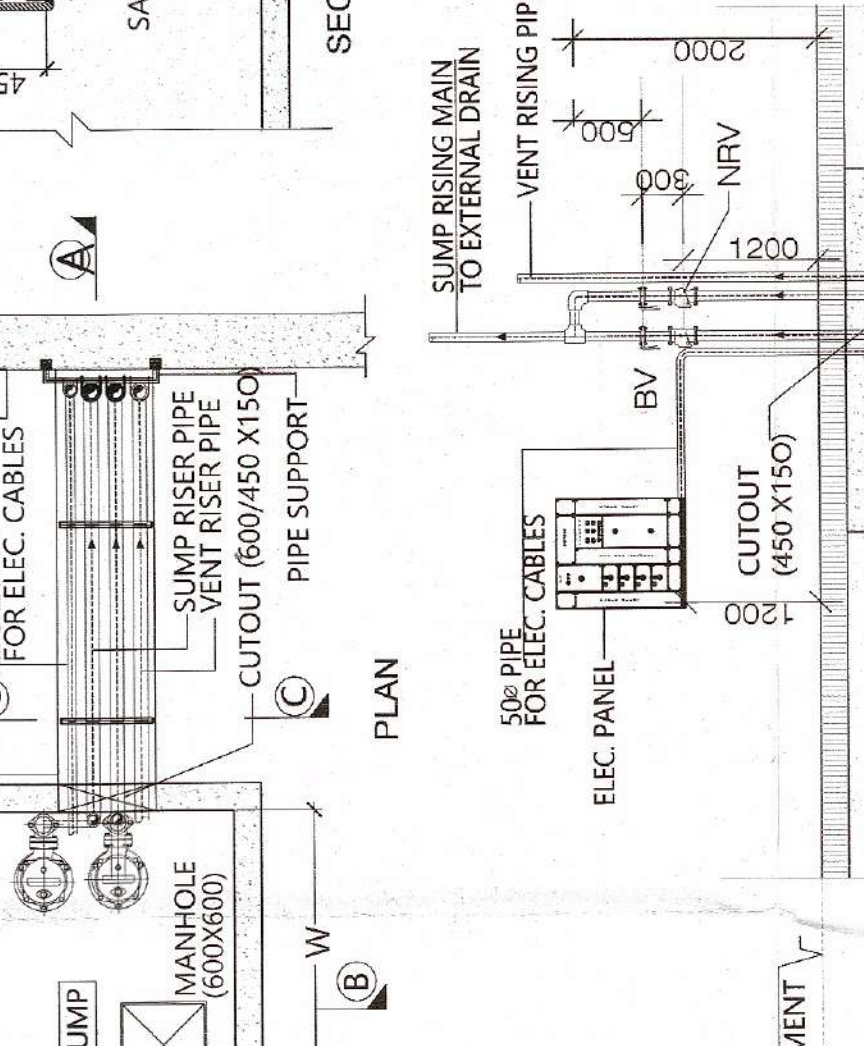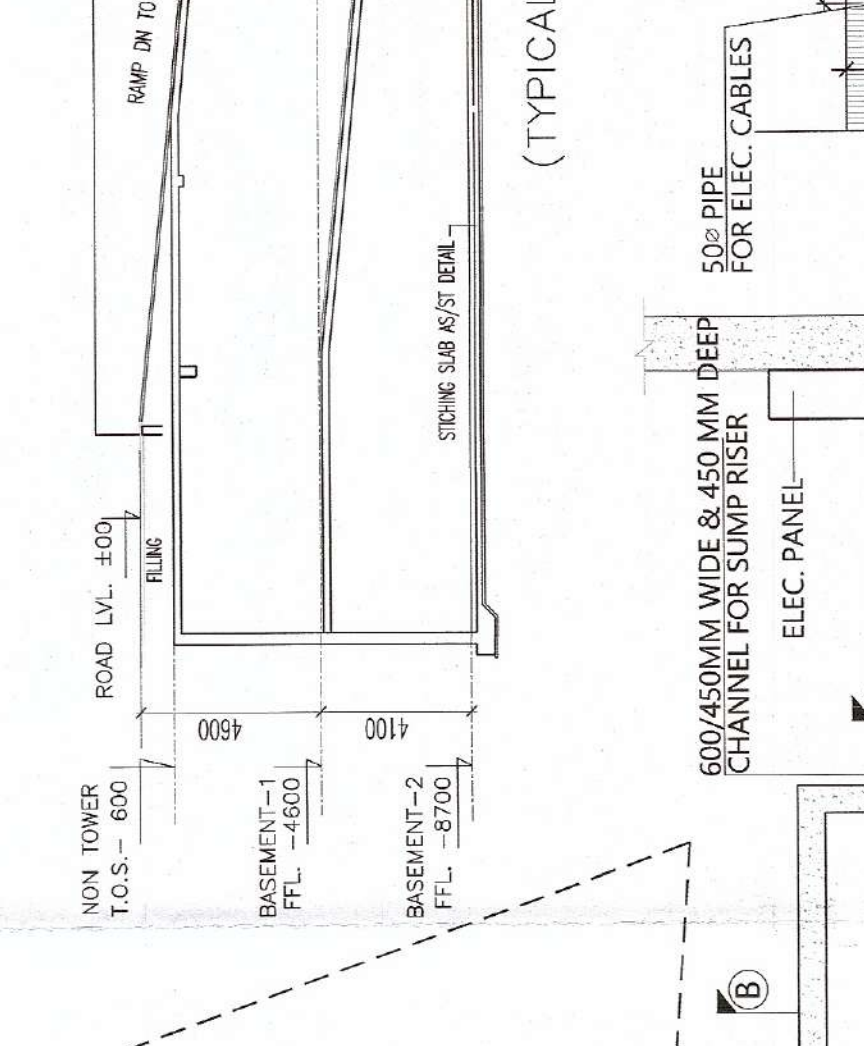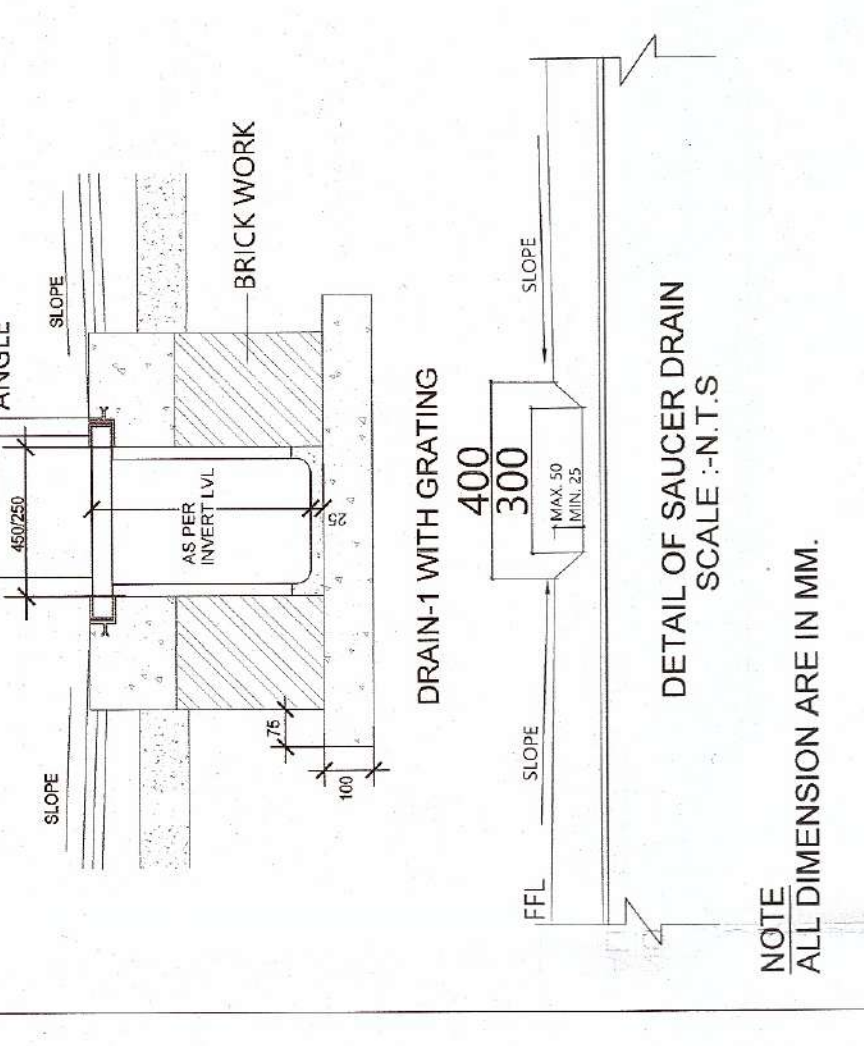

BASEMENT-1 AREA

