

1. BUILDING WILL BE DESIGNED (STRUCTURES) AS PER RELEVANT IS CODES FOR EARTH QUAKE RESISTANCE.
2. BUILDING IS HAS AUTOMATIC SPRINKLER SYSTEM ON ALL FLOORS.

LEGEND: —

REVISED BUILDING PLAN (ADDITIONAL ALTERATION OF TOWER - 8 BASEMENT UNDER TOWER 1 TO 9 AND TOWER - 8 BASEMENT UNDER COLONY FOR AN AREA ENDS OF GROUP HOUSING COLONY NO. 26 OF 2007 MEASURING 34.0229 ACRES (LICENSE NO.246 OF 2007 DATED 28.10.2007 LICENSE NO.56 OF 2011 DATED 23.08.2011 LICENSE NO. 37 OF 2011 DATED 24.04.2012 LICENSE NO. 67 OF 2012 DATED 21.06.2012 LICENSE NO. 67 OF 2012 DATED 21.06.2012 LICENSE NO. 43 OF 2014 DATED 16.06.2014 AND LICENSE NO.44 OF 2014 DATED 16.06.2014) UNDER TOWER POLICY DATED 09.02.2013

SECTOR-10A GURUGRAM MANEAS URBAN COMPLEX BEING DEVELOPED BY JUVENTUS ESTATE LTD. AND OTHERS.










RESIN

This is a "PROVISIONAL BUILDING PLAN" approved only for the purpose of inviting objections from the general public

(U.S.) Consulting Engineer (HQ)
 Consulting Engineer 1 HSVD

10TH FLOOR TO 35TH
UNIT CARPET AREA CALCULATION
(TOWER - 8)

HER	21-SUB.
-----	---------

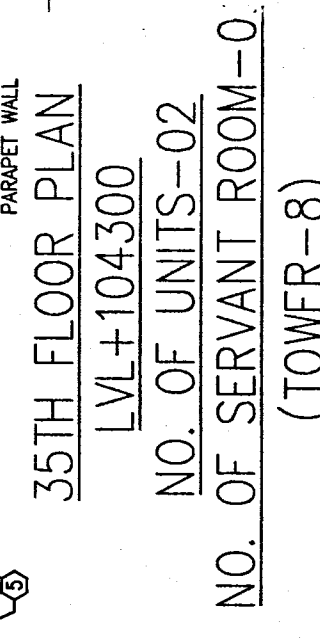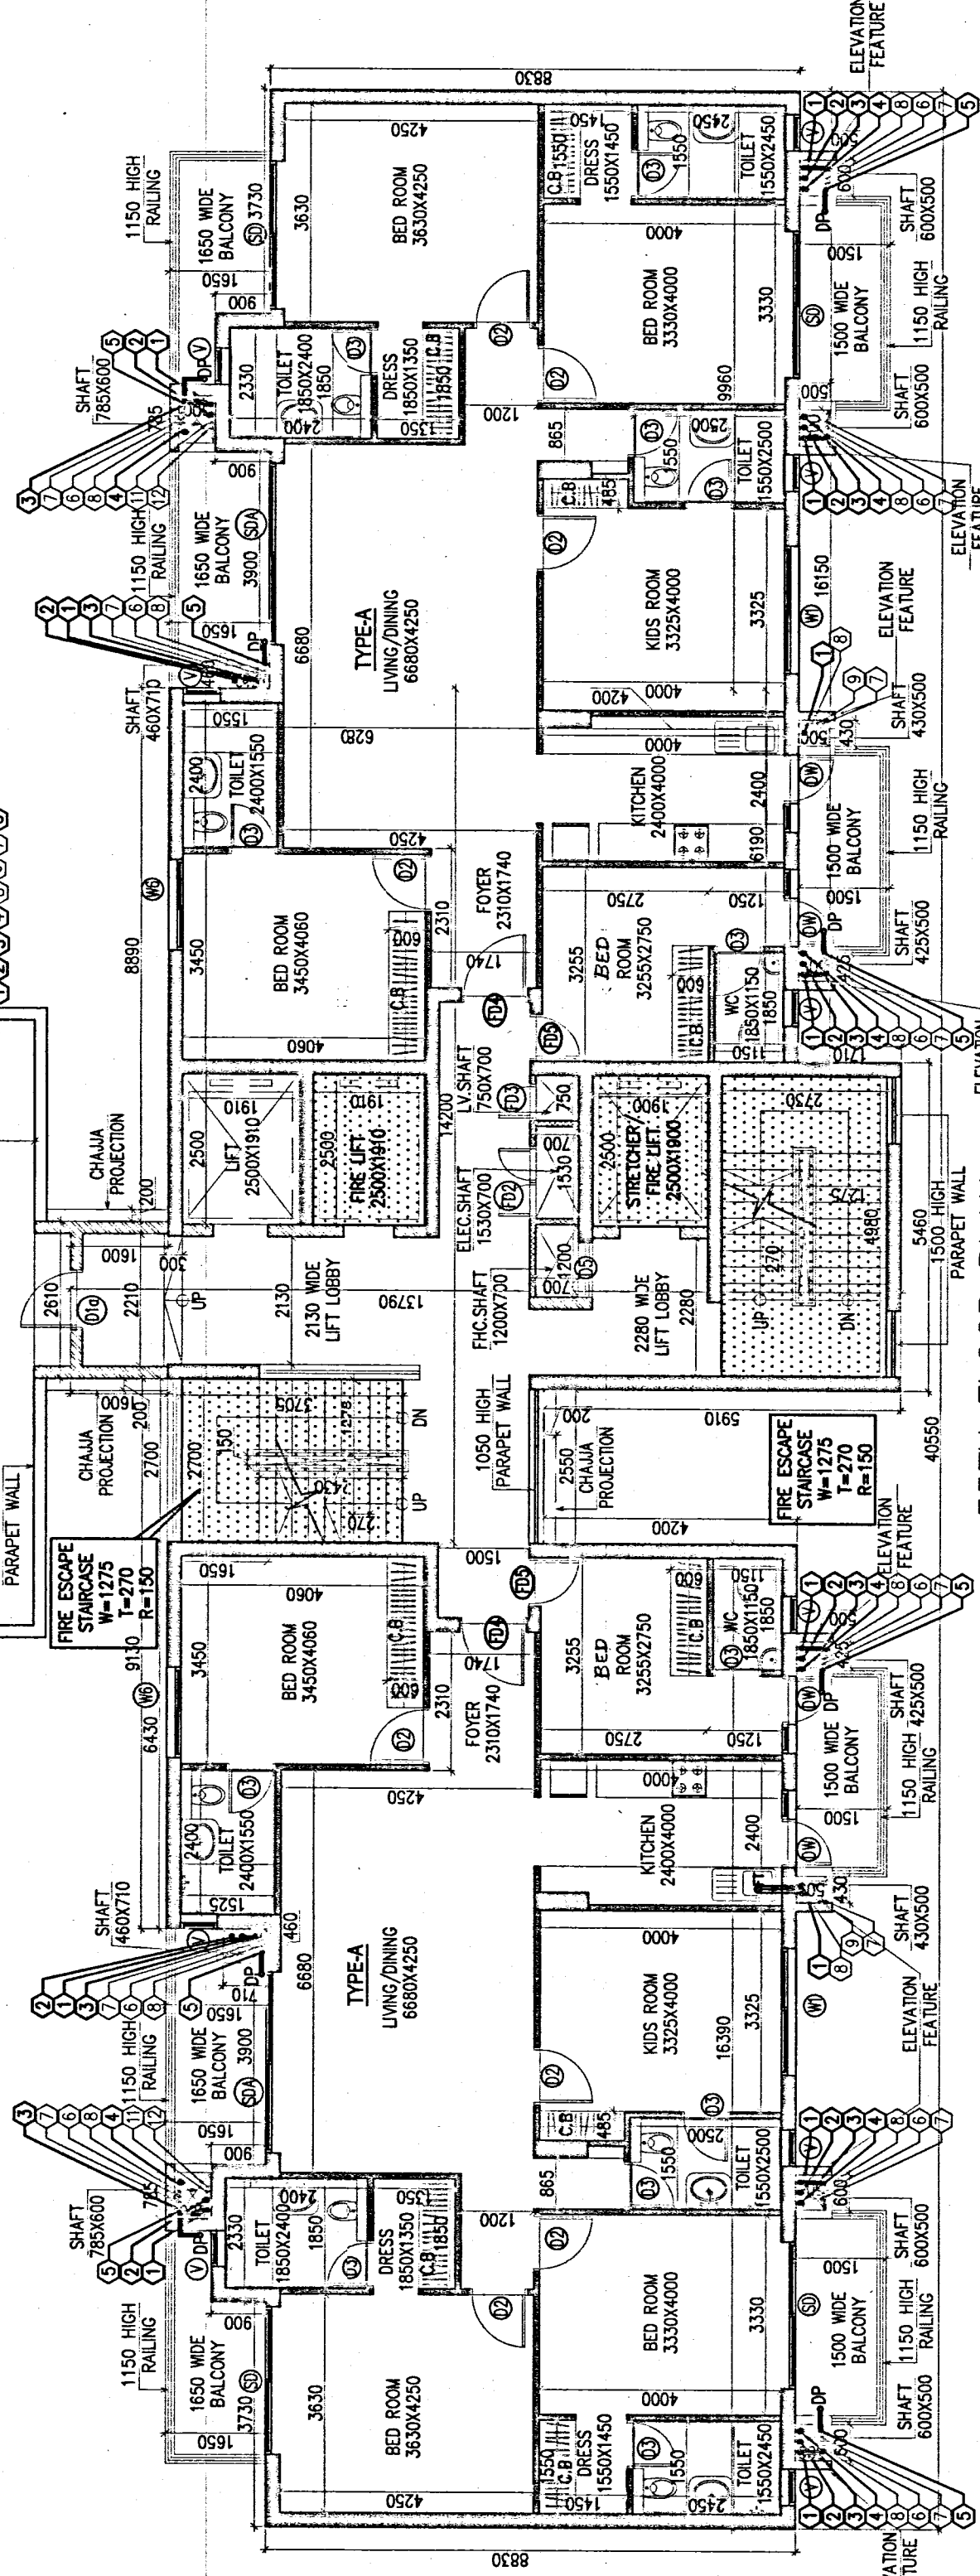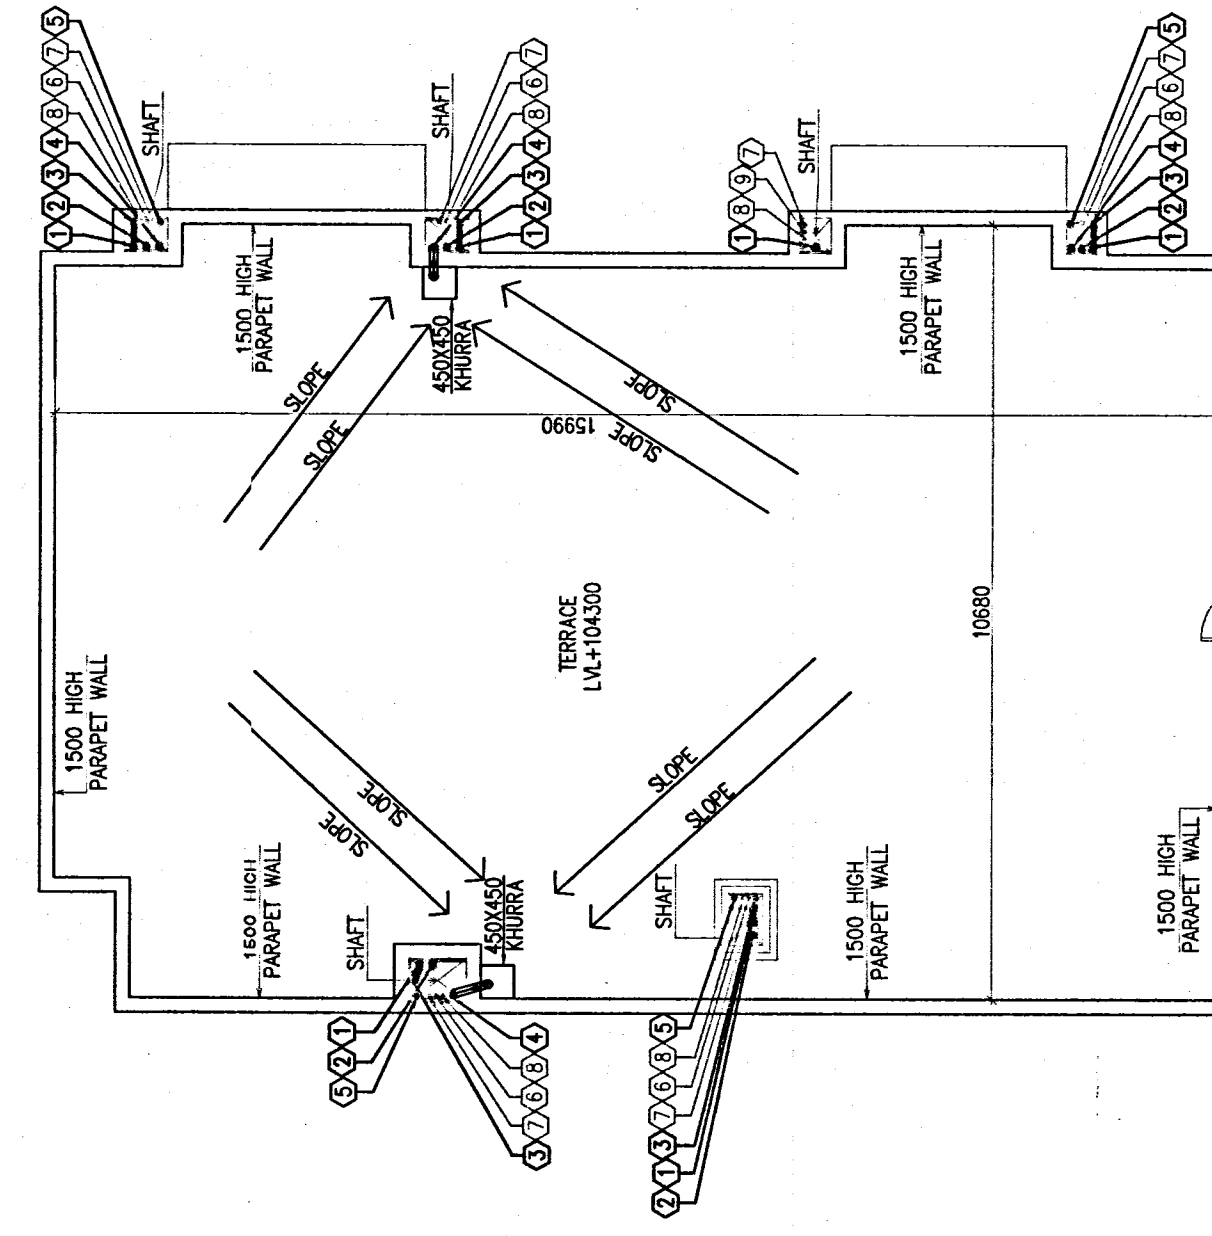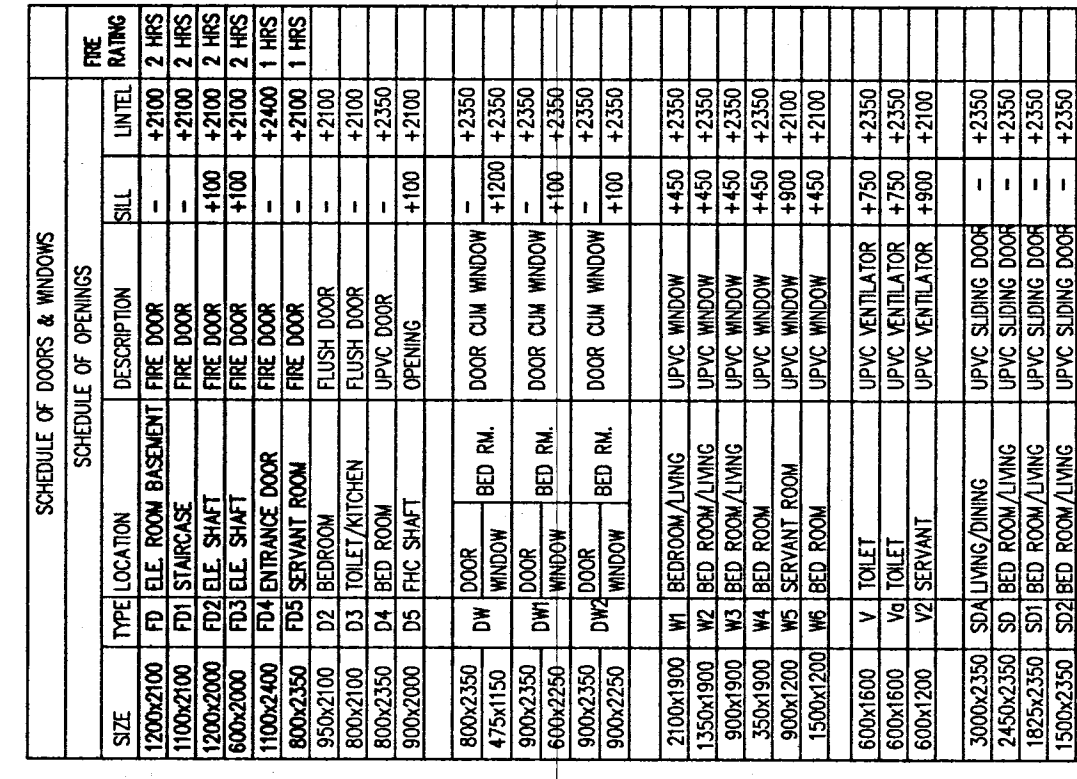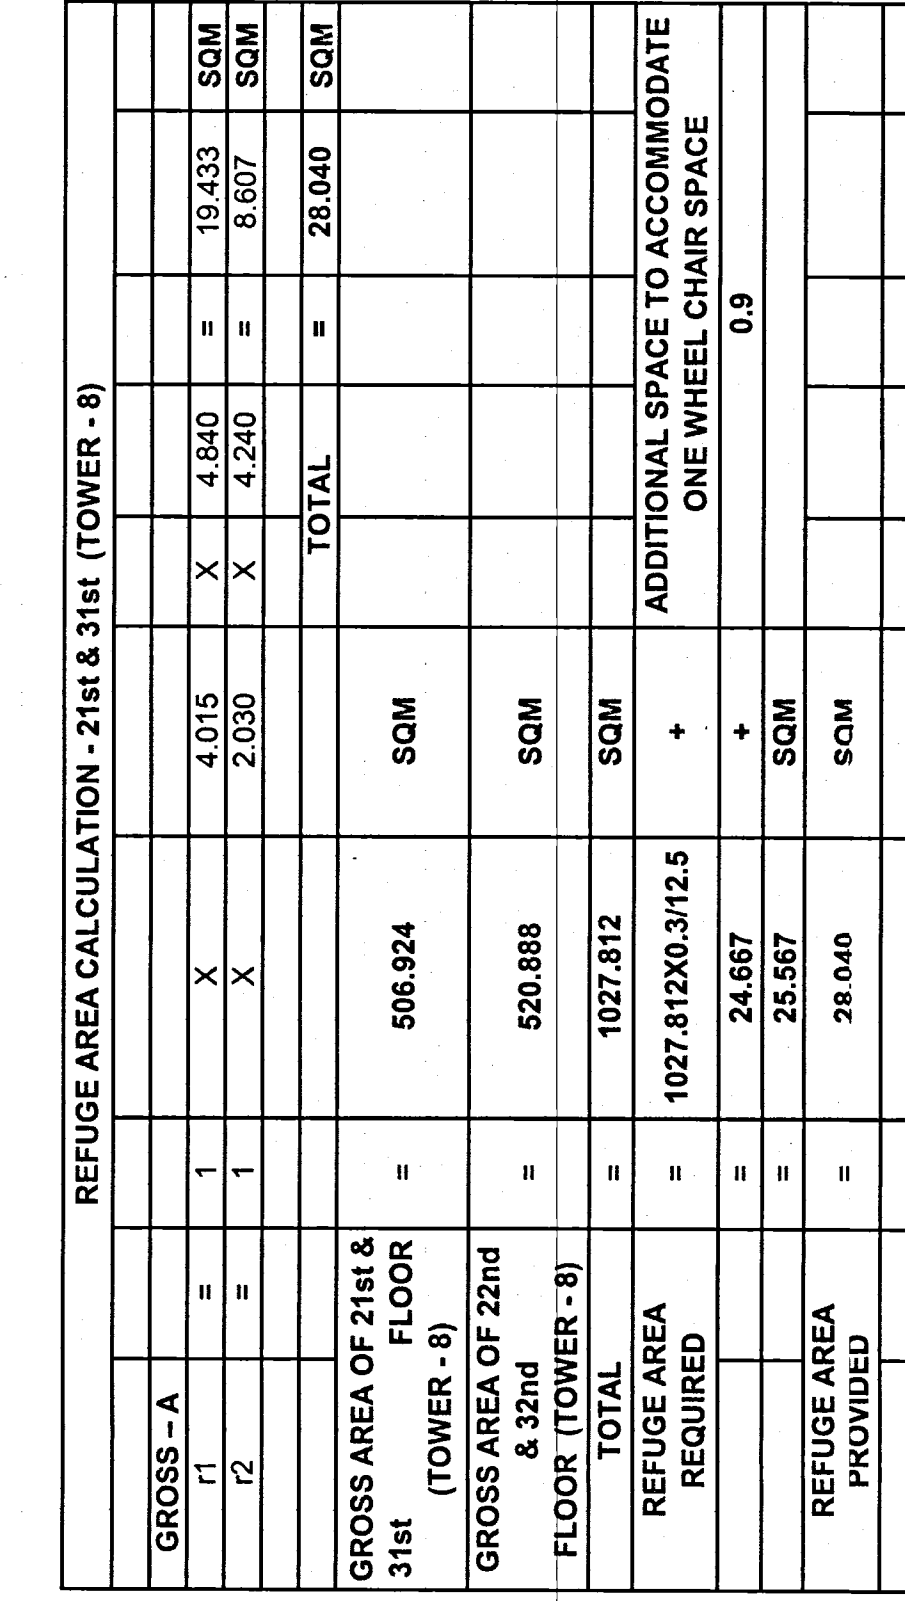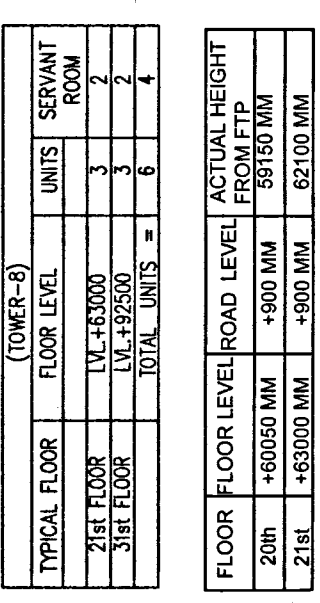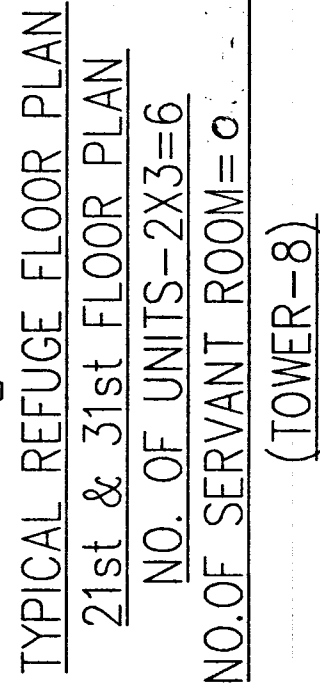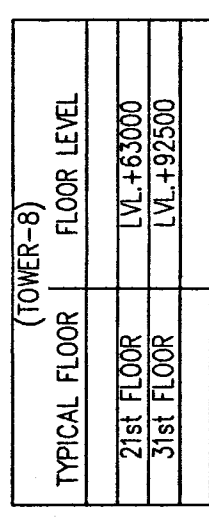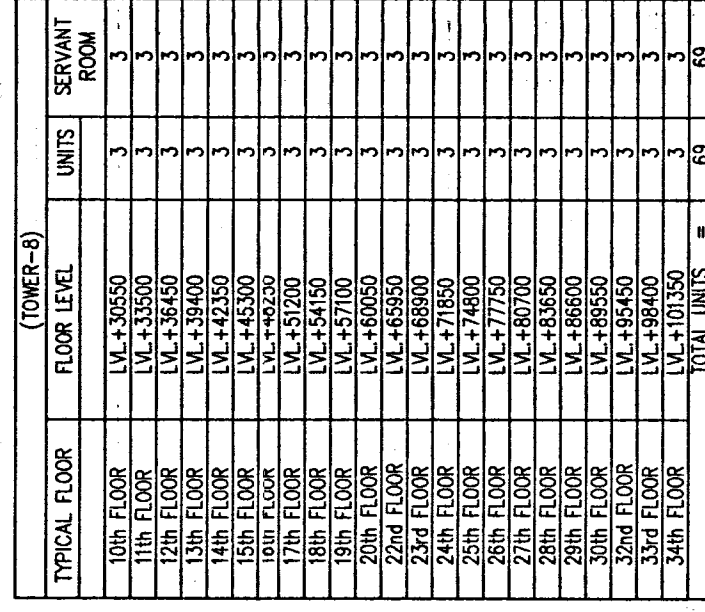


①	110 OD SOLI PIPE
②	110 OD WASTE PIPE
③	110 OD KITCHEN WASTE PIPE
④	750 OD ANTISHOCK PIPE
⑤	110 OD RAIN WATER PIPE
⑥	750 BALCONY DRAIN PIPE
⑦	110 COLD WATER SUPPLY PIPE
⑧	FLUSHING WATER SUPPLY PIPE
⑨	HOT WATER SUPPLY PIPE
⑩	HOT WATER RETURN PIPE
⑪	RD WATER SUPPLY PIPE
⑫	COLD WATER RISER PIPE
⑬	FLUSHING WATER RISER PIPE
⑭	FLOOR TRAP
⑮	FLOOR DRAIN
⑯	RAIN POINT
⑰	CLEAN OUT PLUG