

Note :-

1. BUILDING WILL BE DESIGNED (STRUCTURES) AS PER RELEVANT IS CODES FOR EARTH QUAKE RESISTANCE.
2. BUILDING IS HAS AUTOMATIC SPRINKLER SYSTEM ON ALL FLOORS.

LEGEND :-

Project:

REVISED BUILDING PLAN (ADDITIONAL ALTERATION) OF TOWER - 8, BASEMENT UNDER TOWER 1 TO 8 AND EWS OF GROUP HOUSING COLONY FOR AN AREA MEASURING 34.0229 ACRES LICENSE NO.246 OF 2007 DATED 28.10.2007 LICENSE NO.36 OF 2011 DATED 23.06.2011 LICENSE NO.37 OF 2012 DATED 22.04.2012 LICENSE NO.66 OF 2012 DATED 21.06.2012 LICENSE NO.43 OF 2014 DATED 16.06.2014 AND LICENSE NO.44 OF 2014 DATED 16.06.2014 UNDER TOD POLICY DATED 09.02.2013 IN SECTOR-104 GURUGRAM MANEASR URBAN COMPLEX BEING DEVELOPED BY JUVENTUS ESTATE LTD. AND OTHERS.

Associate Architects

RISIMIS
ARCHITECTS

RSMS ARCHITECTS PVT. LTD.

69, Nora Niwas, Bhawan, Kunj

(Behind D2), Vasant Kunj,

New Delhi-110070.

Tel:-011-26889816, 26889817

www.rsms-arch.com

This is a "PROVISIONAL BUILDING PLAN" approved only for the purpose of obtaining clearance from the general public.

For the purpose of obtaining clearance from the general public.

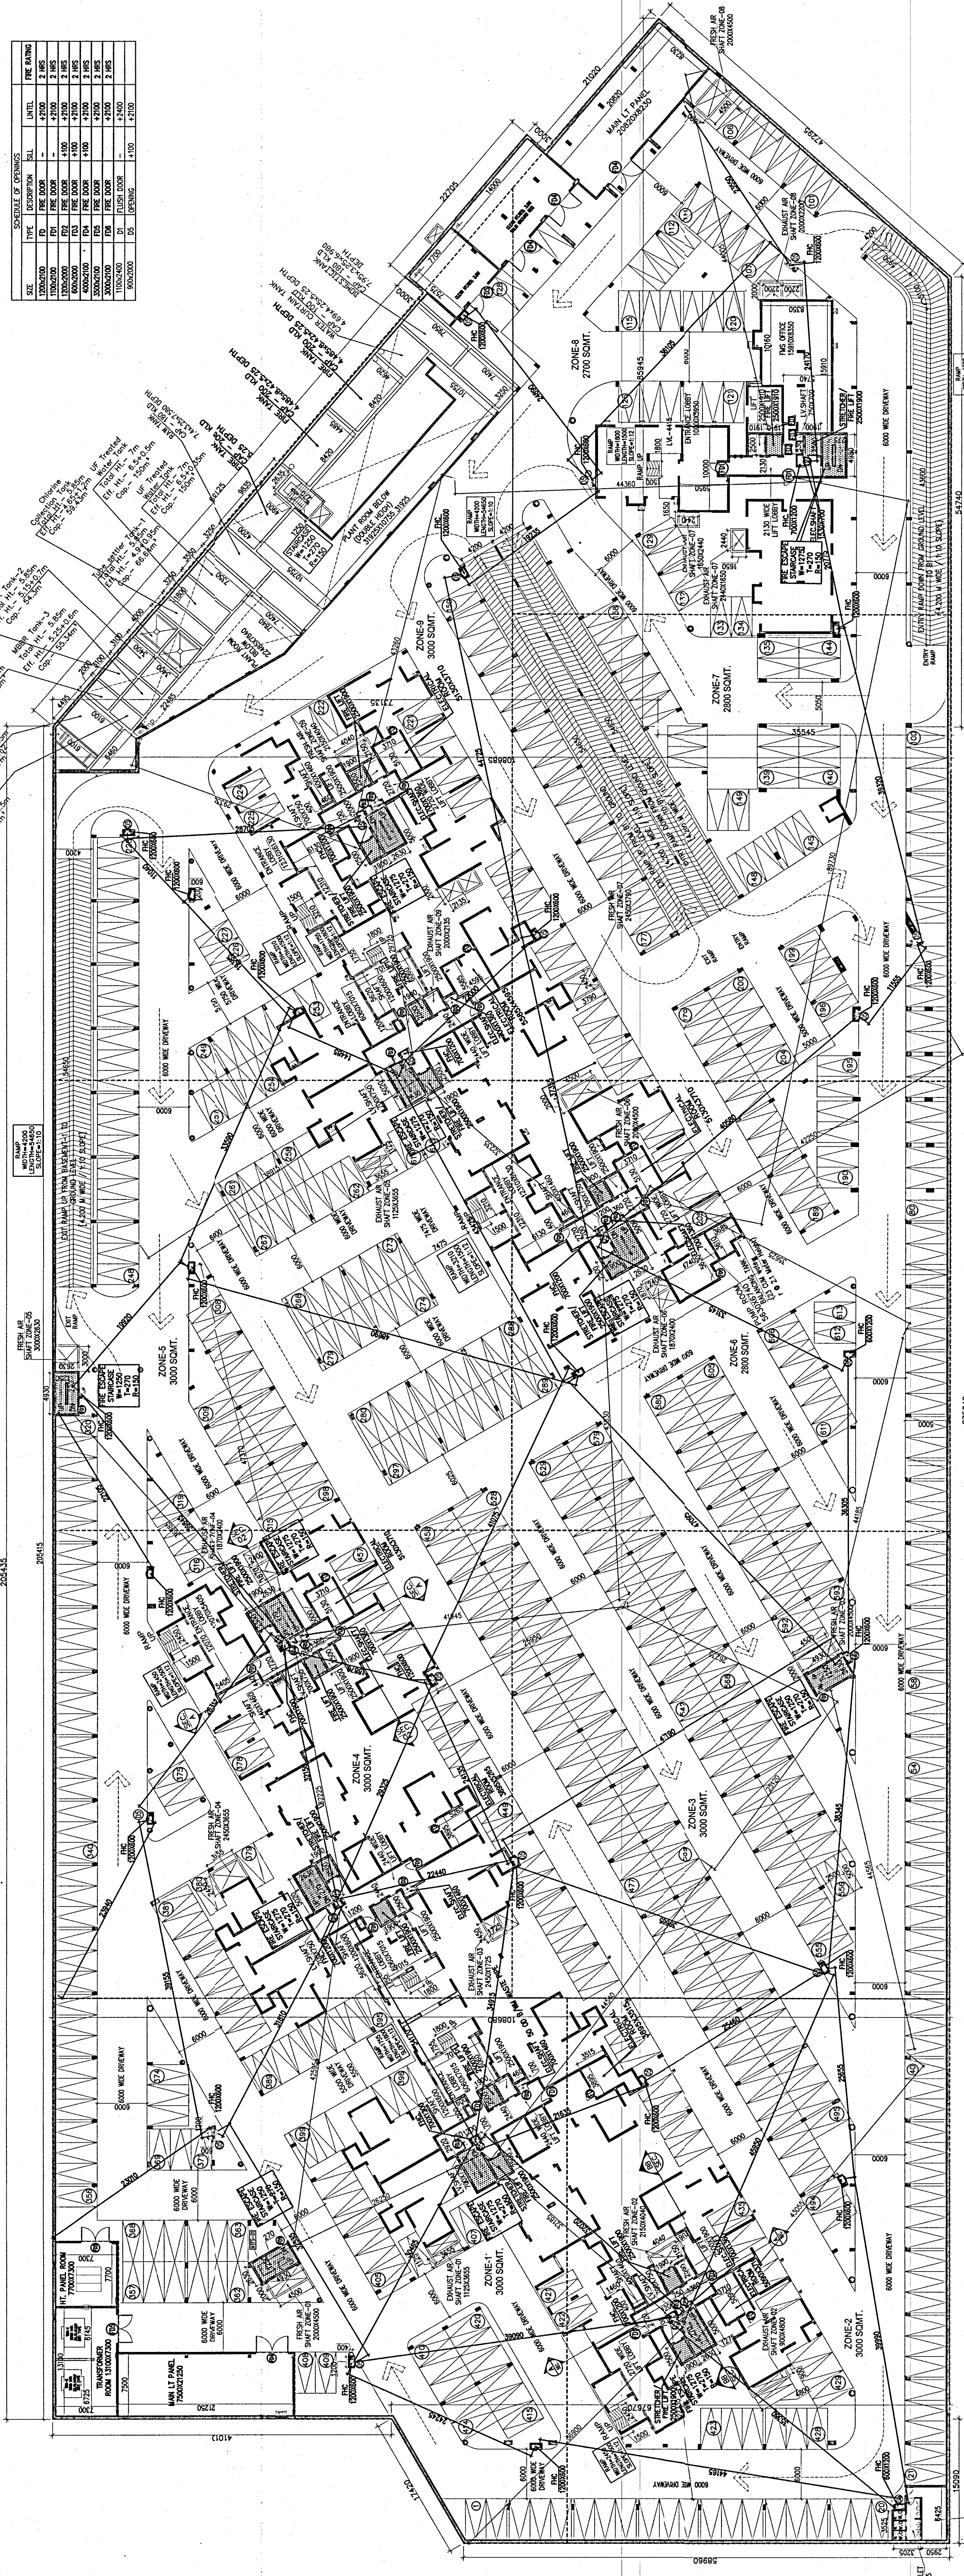

BASEMENT-01
NO. OF CAR PARKING - 615
LVJ-4555

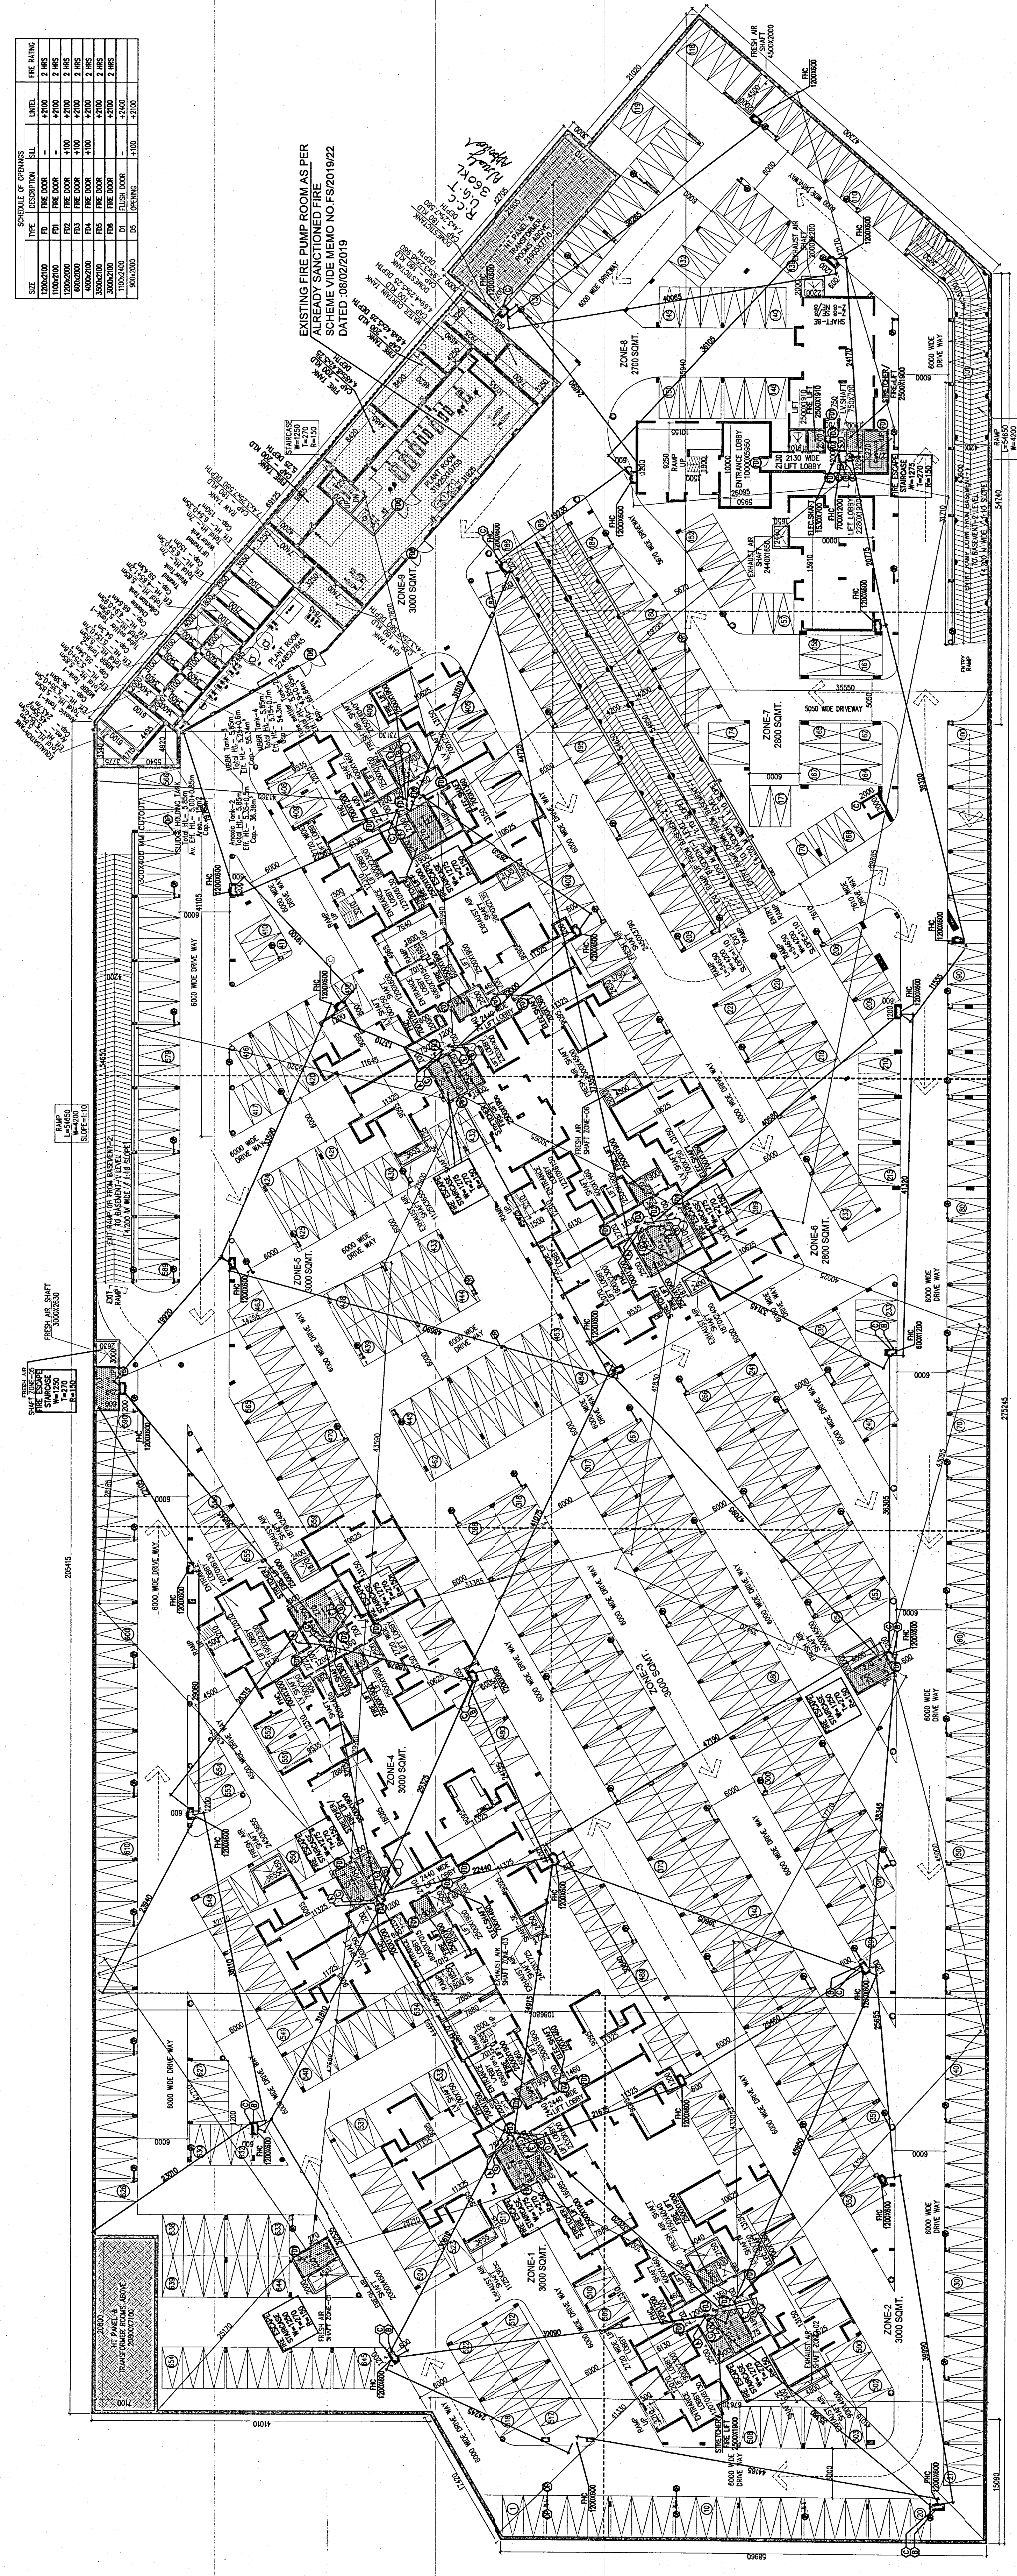

BASEMENT-02
NO. OF CAR PARKING - 654
LVJ-4556