




SECTION F-F

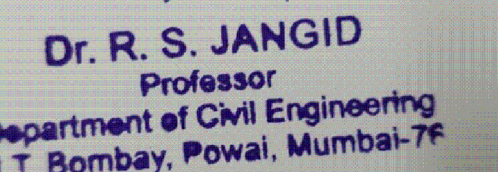


 BALCONY and UTILITY SUNK 50 mm

 TOILET SUNK 25 mm



©

OPTIMIZATION CONSULTANTS
PROJECT COST OPTIMIZATION * STRUCTURAL ENGINEERING
202&203, HIMLAND HOUSE COMMERCIAL COMPLEX KARAMPURA
NEW DELHI-110015
Email: optpro34@yahoo.com

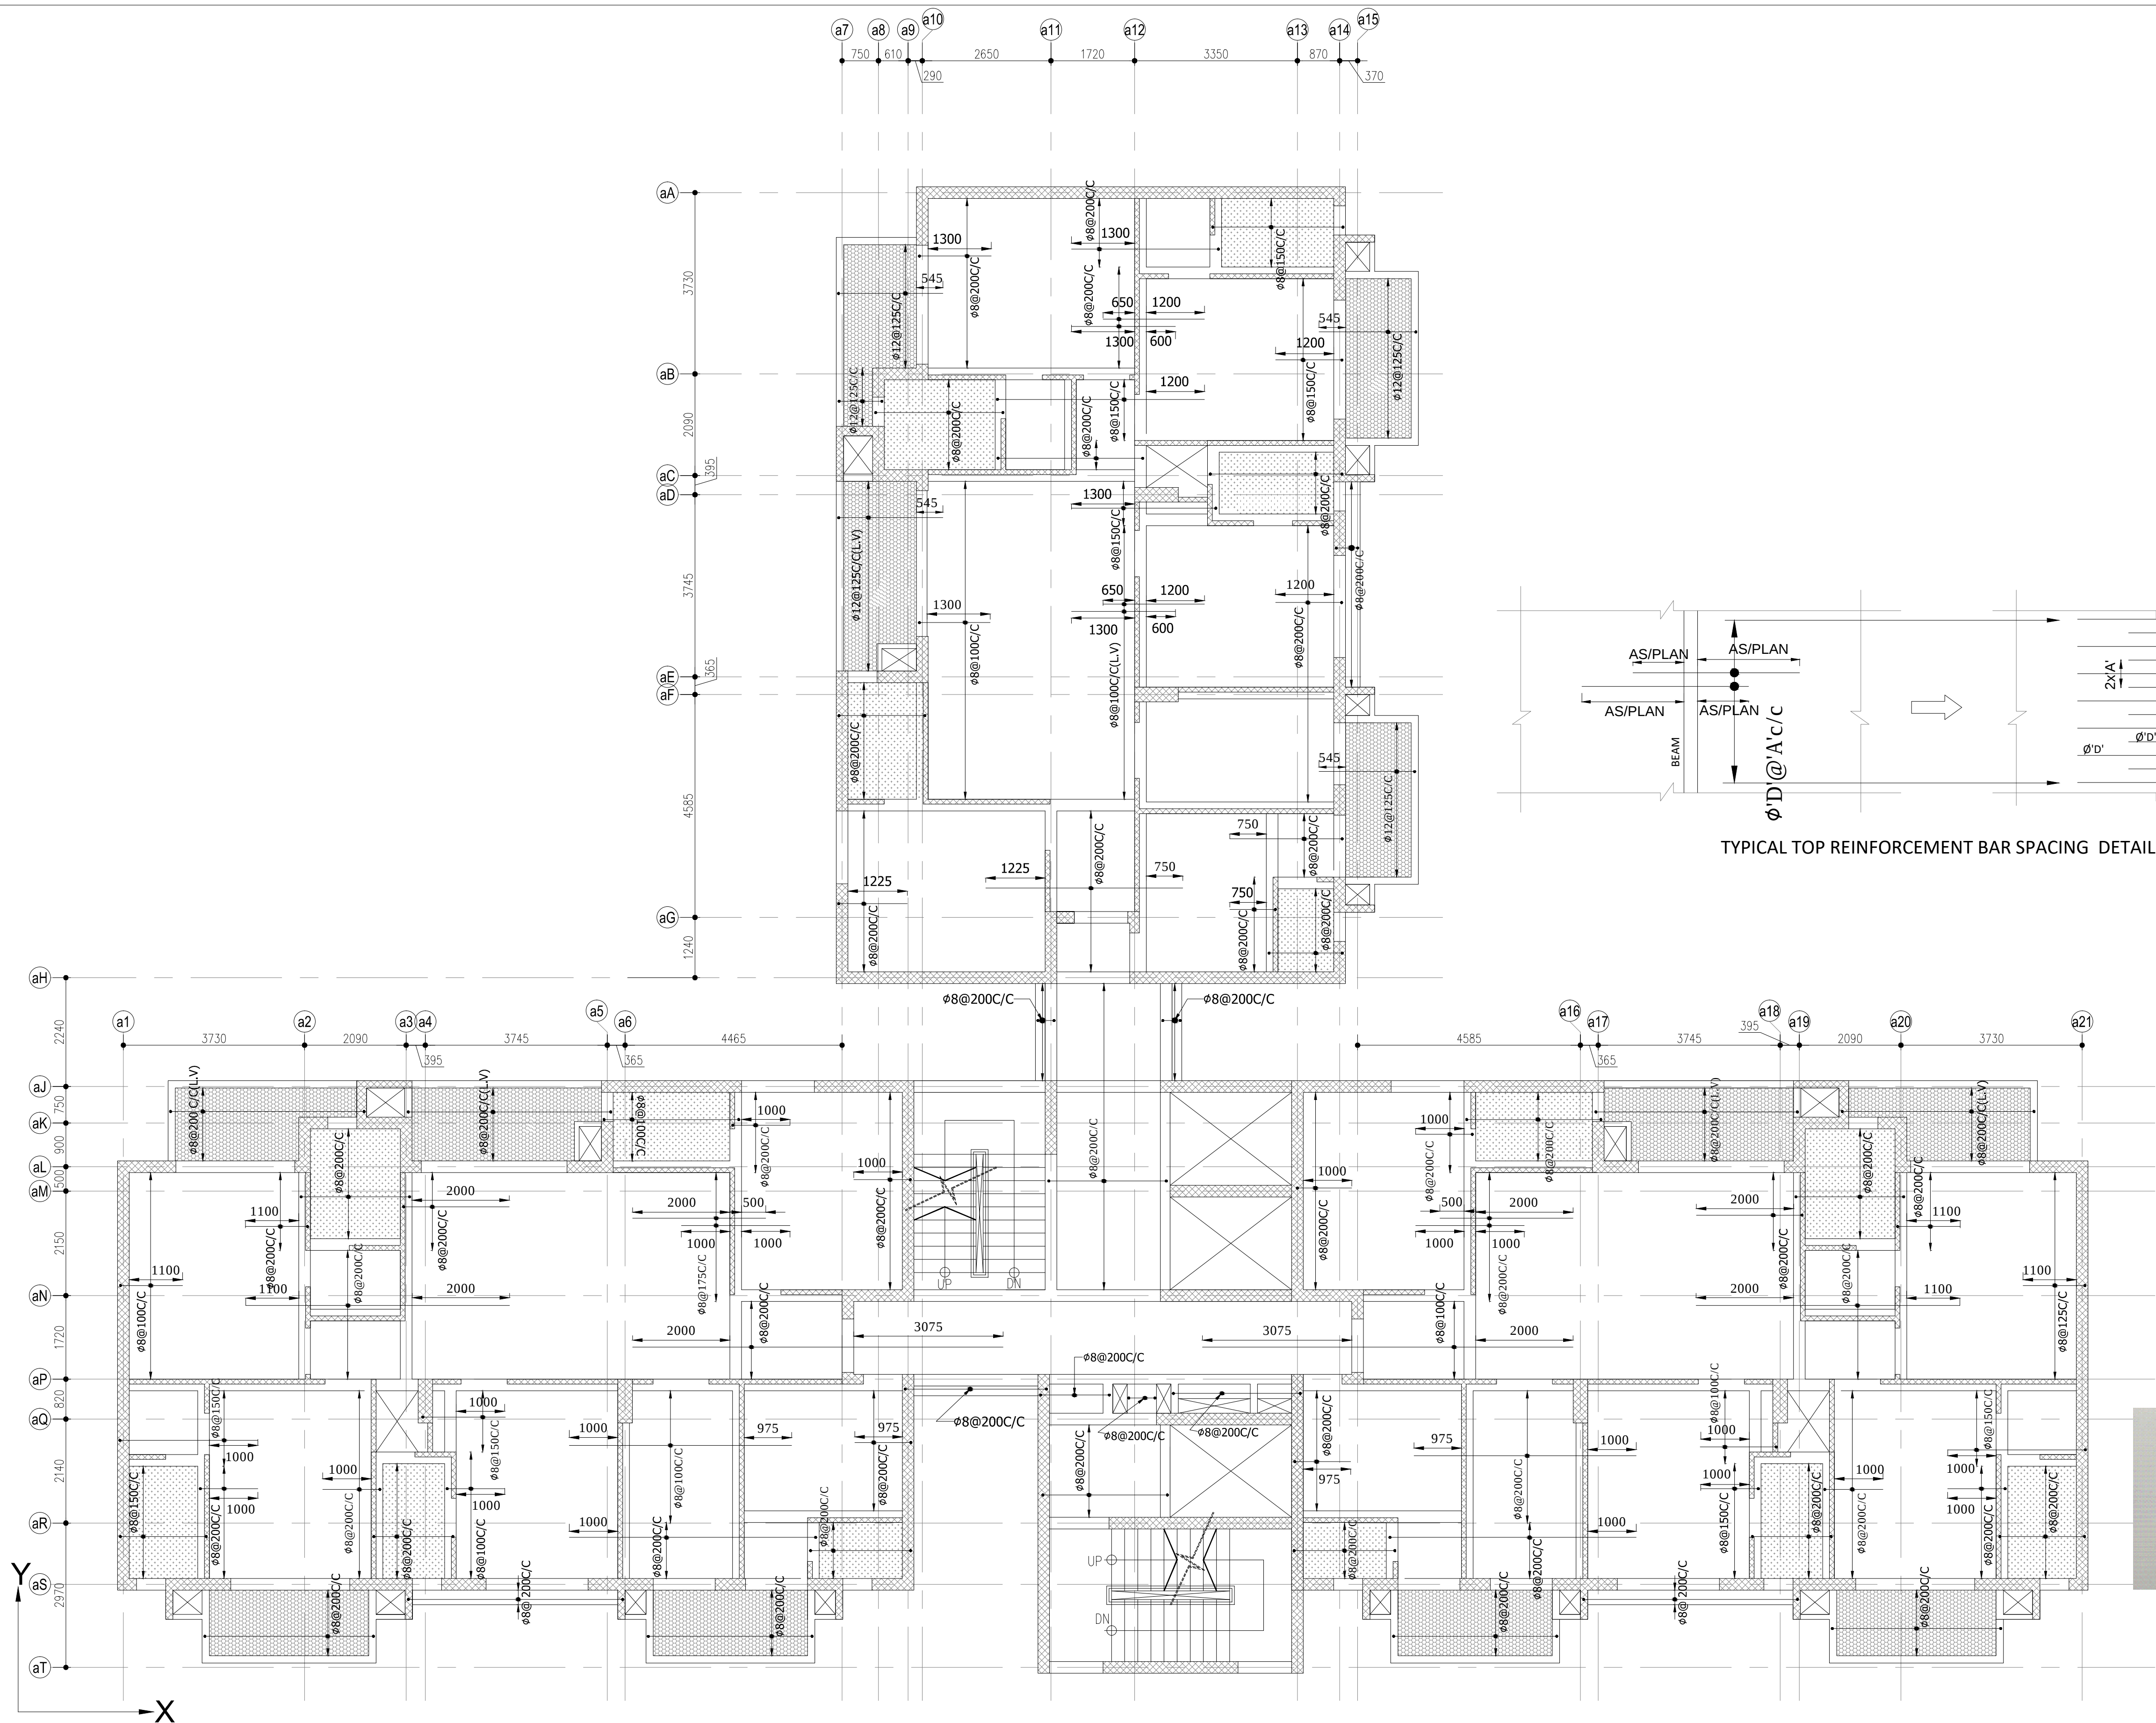

24/5/22
Dr. R. S. JANGID
Professor
Department of Civil Engineering
I.I.T. Bombay, Powai, Mumbai-76

S.NO.	NOTES	PROJECT TITLE			STRUCTURAL CONSULTANT	CLIENT	NO. OF COPIES	ISSUED TO	DATE	BUILDING TITLE	PAPER SIZE
1.	FOR NOTES & TYPICAL DETAILS REFER DRG. NO. S-101.	HERO HOMES GURGAON	 INTEGRAL DESIGNS E -90, ANAND NIKETAN, NEW DELHI - 110021 Tel:011-24114500, 24114502 Fax:011-41661698 E-mail : studio@integraldesigns.in	PROJECT CONSULTANTS:  RSP Design Consultants (I) Pvt. Ltd. UNIT 103, BESTECH BUSINESS TOWER, SOHNA ROAD, SECTOR 48 GURGAON-122002 TEL: 0124-4706868	 OPTIMIZATION CONSULTANTS PROJECT COST OPTIMIZATION • STRUCTURAL ENGINEERING 202&203, HINDLAN HOUSE COMMERCIAL COMPLEX KARAMPARA NEW DELHI-110015 Email: optpro31@yahoo.com	HERO REALITY LIMITED 264, GROUND FLOOR, OKHLA INDUSTRIAL AREA PHASE - II,NEW DELHI-110020 BOARD : 011-47467000		ARCHITECT/CLIENT			A1
2.	THIS DRAWING SHALL BE READ IN CONJUNCTION WITH RELEVANT ARCHITECTURAL & STRUCTURAL DRAWINGS										
3.	REINFORCEMENT SHALL BE OF Fe 500 GRADE, CONFORMING TO IS 1786:2008.										
4.	ALL DIMENSIONS ARE IN mm.										
5.	GRADE OF CONCRETE SHALL BE M30, CONFORMING TO IS 456: 2000.										
			MEP CONSULTANTS: SERENE DESIGNS AND CONSULTANTS PVT. LTD. 2/31-BASEMENT, NEHRU ENCLAVE, KALKAJI EXT. New Delhi -110019, INDIA. TEL: 91-11-46110700-30 Email : projects@serenedesigns.in								
										SCALE(S): NTS	DATE : 28.05.2022
						DRAWING TITLE			DRAWN : BIRENDRA	CHECKED : SUSHMA	
						TOWER -8 SLAB DETAIL AT 9TH FLOOR LEVEL TOP - X DIRECTION			DRAWING NO: STR-H-SD-206	S	REV.NO: R0