


KEY PLAN



SECTION B-B

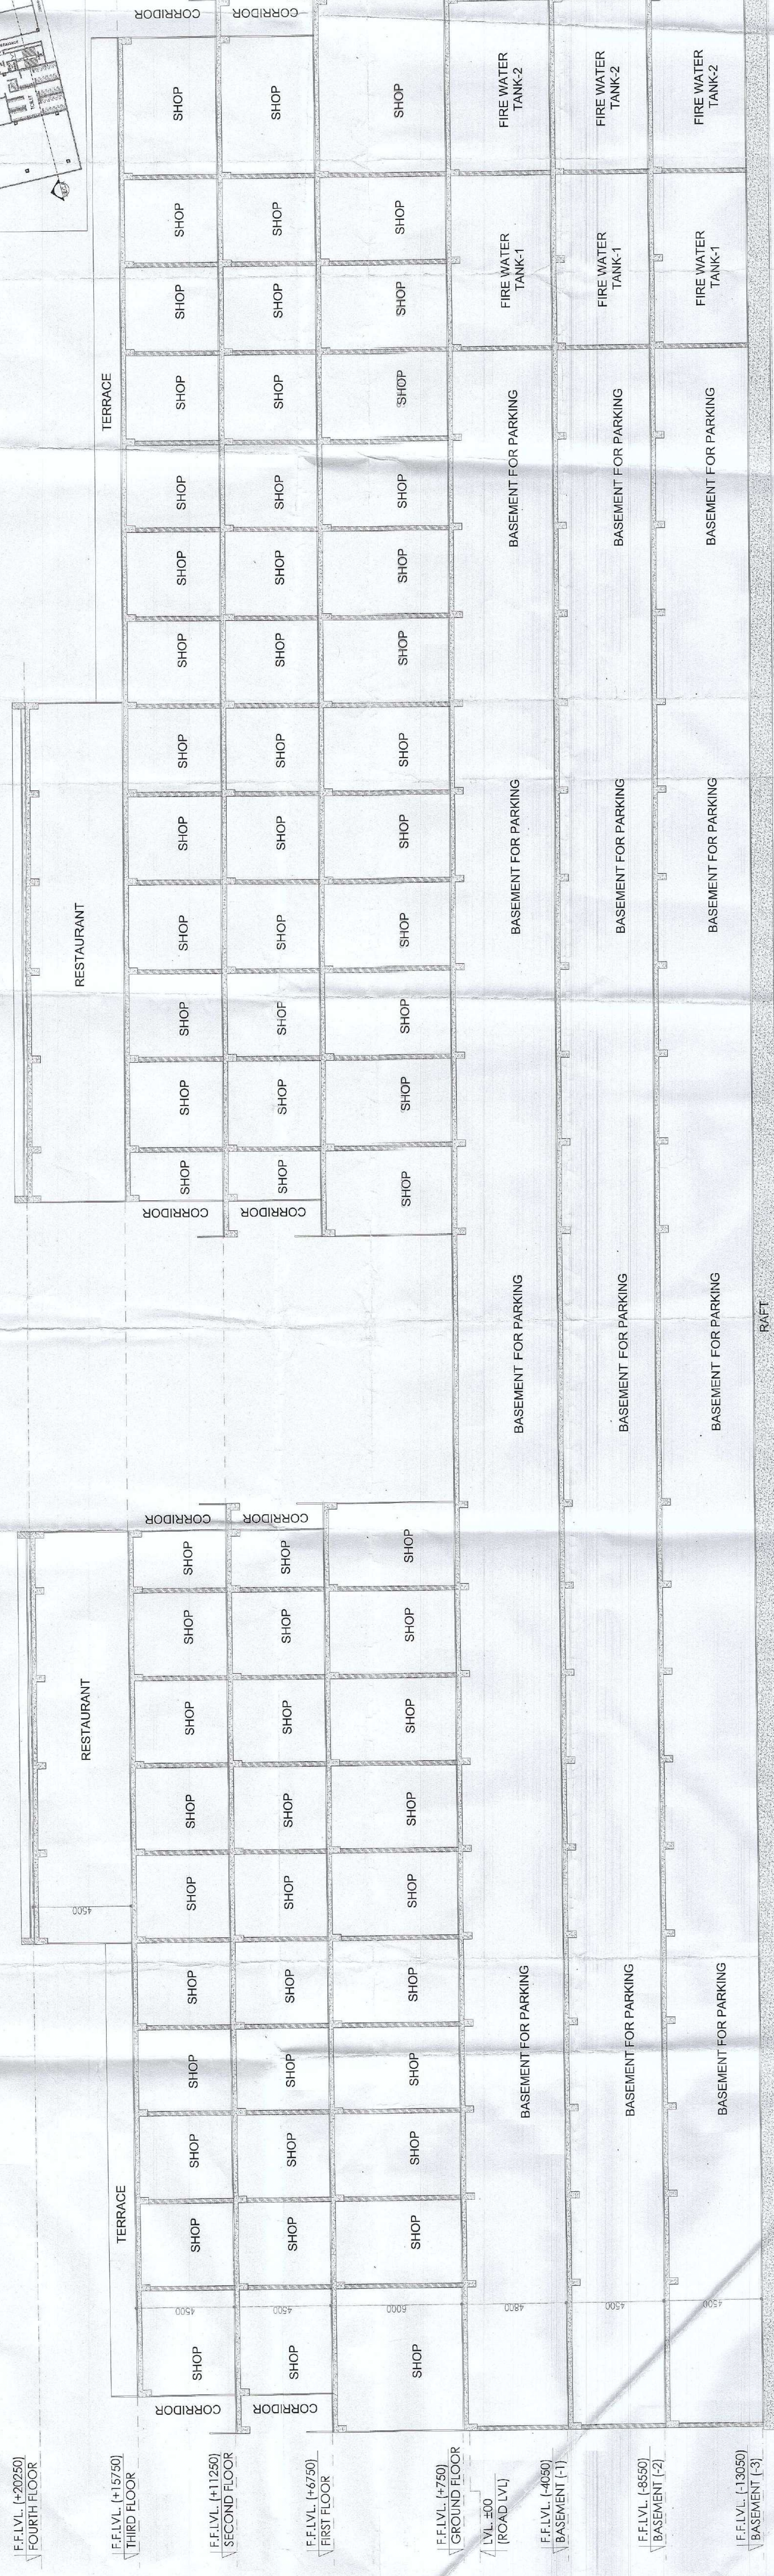

SECTION A-A

--	--

PROPOSED BUILDING PLAN OF
COMMERCIAL COLONY AREA
MEASURING 3.99 ACRES (LICENCE NO.
119 DATED 05-06-2023) FALLING IN
SECTOR-70, GURUGRAM BEING
DEVELOPED BY NORTH STAR TOWERS
PVT. LTD., MATRIX BUILDWELL PVT. LTD.,
IN COLLABORATION WITH NORTH STAR
APARTMENTS PVT. LTD. (NOW KNOWN
AS SS GROUP PVT. LTD.)

2000

ACPL Design Ltd

www.aspcveterin.com
 New Bern 1 (800) 446-1100
 E: contact@aspcveterin.com

	SCALE	NORTH-	DRAWING NO.
--	-------	--------	-------------

DRAWING TITLE

SECTION- A-A & B-B

2

For SS Group Pvt. Ltd.

OWNER'S SIGNATURE _____ ARCHITECT'S SIGNATURE _____