









AIR TERMINAL SYSTEM

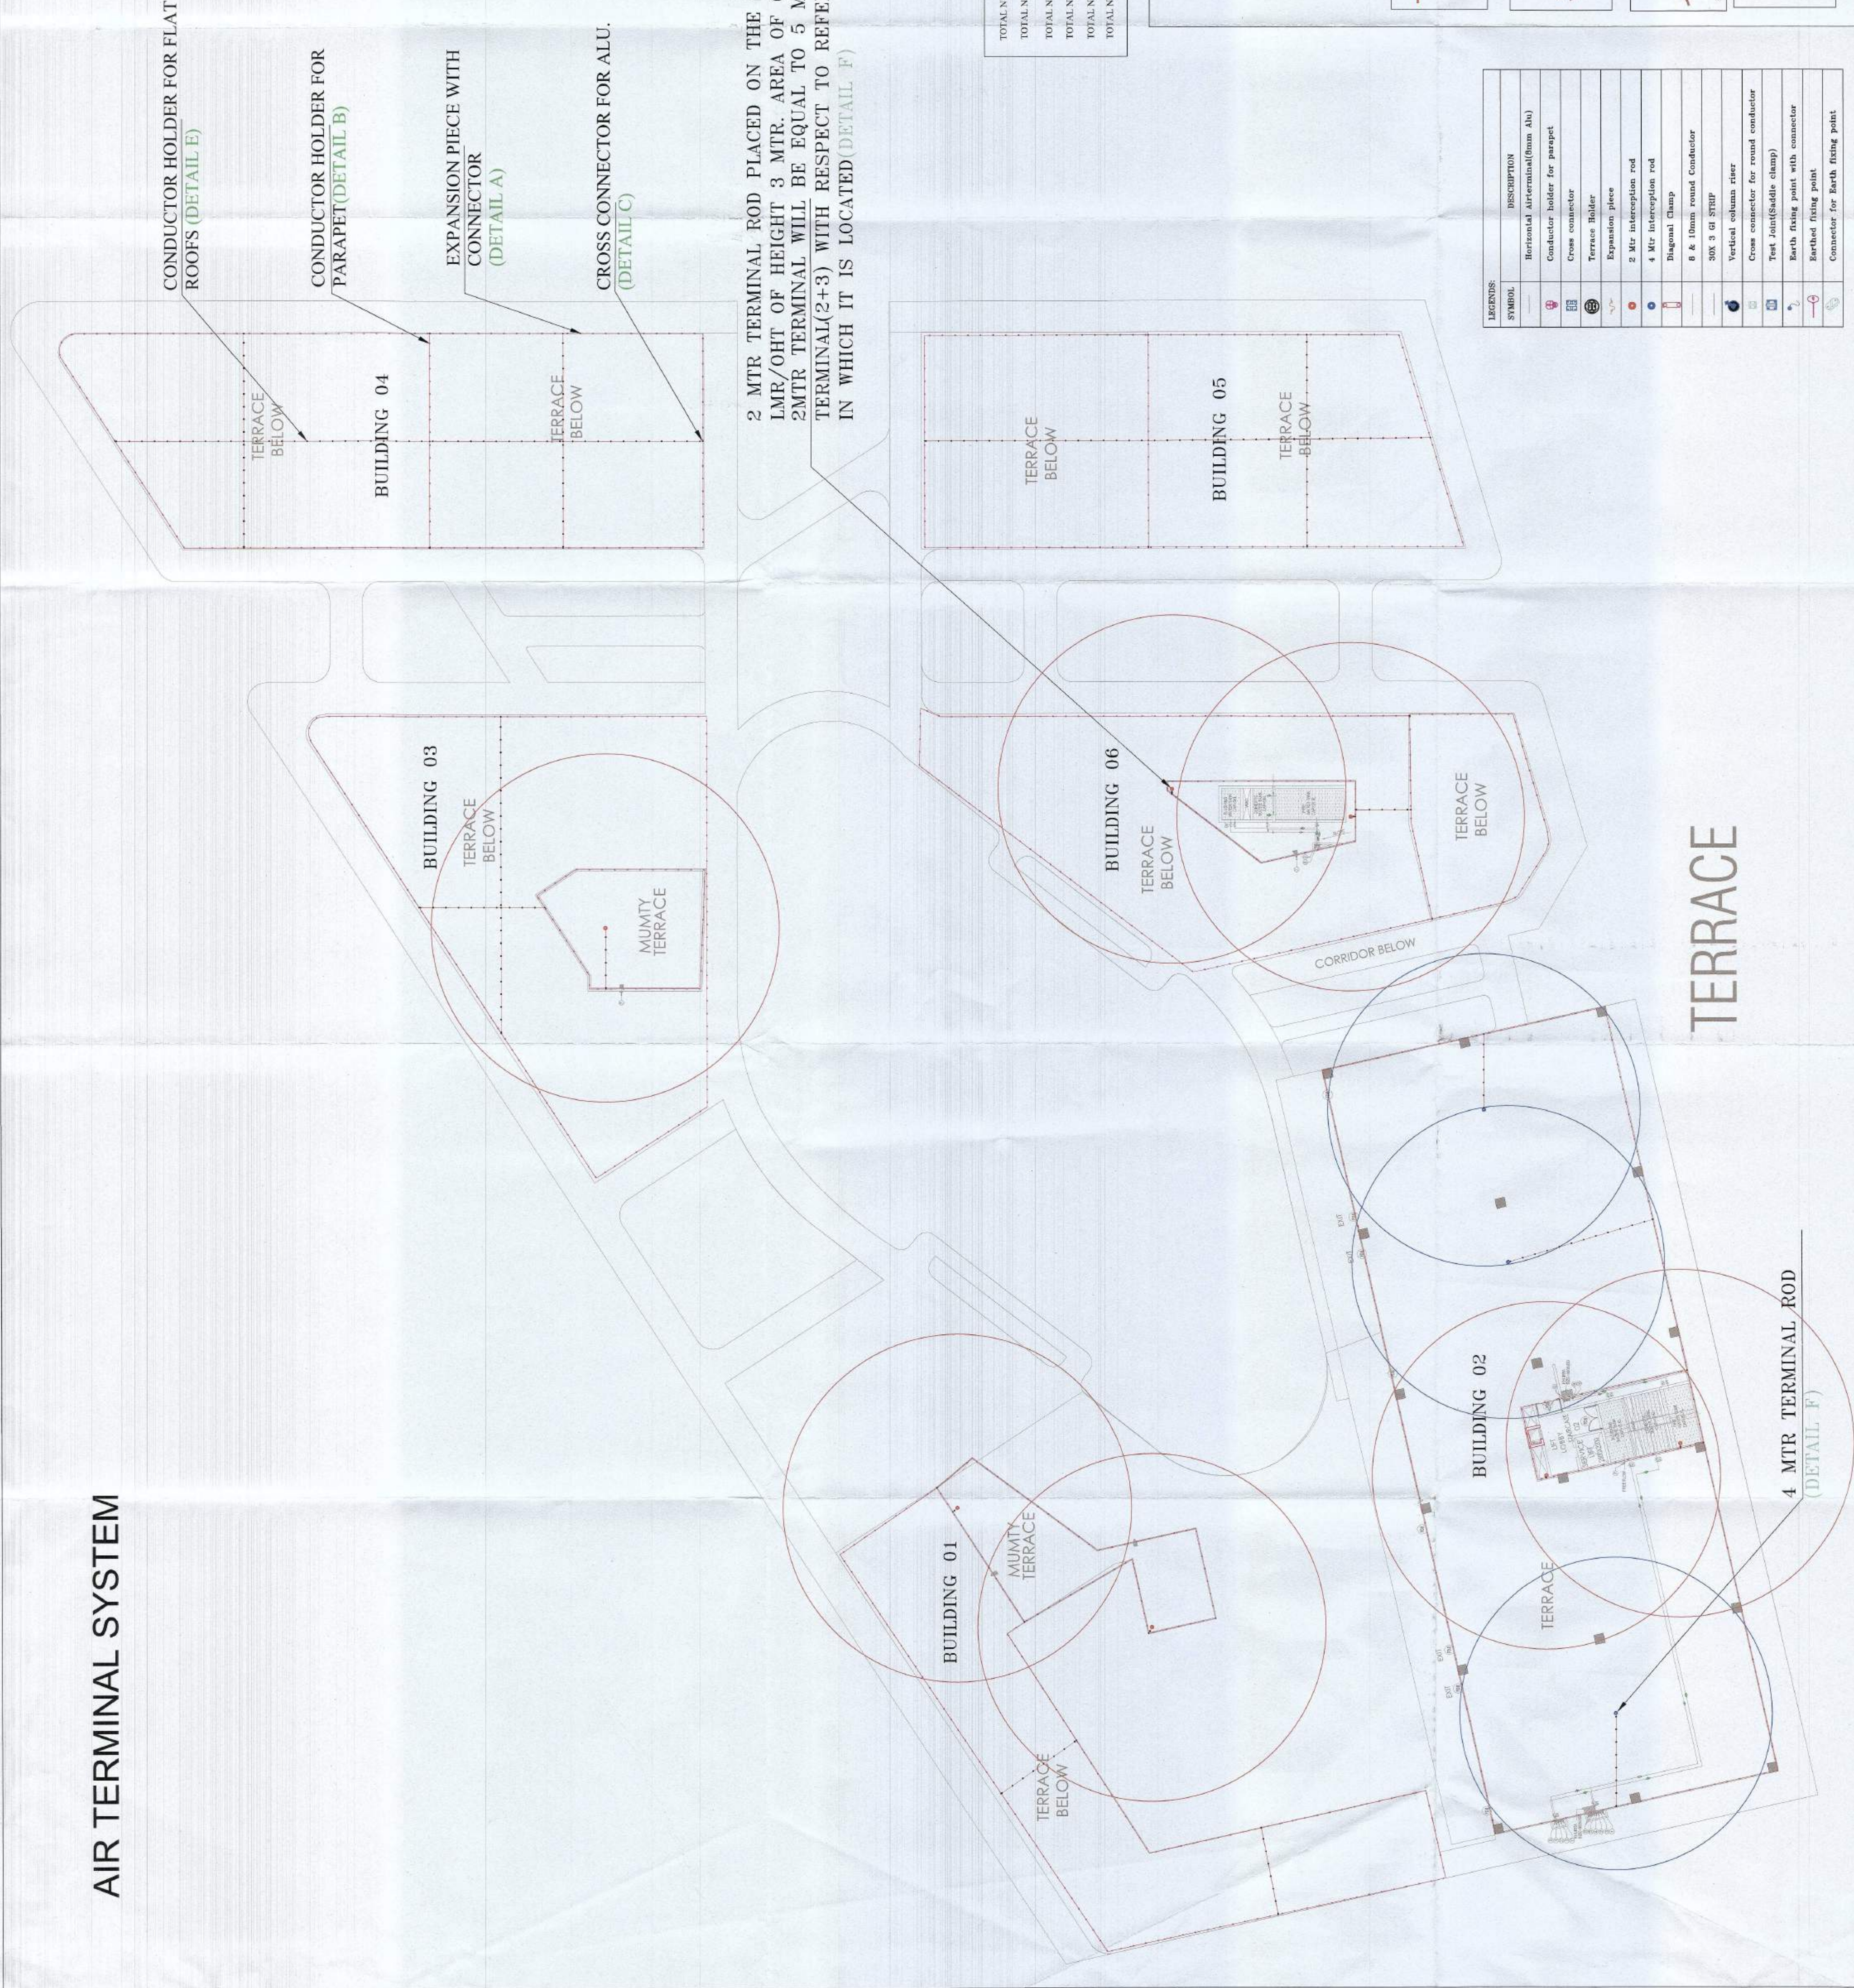

2 MTR TERMINAL ROD PLACED ON THE TOP OF
LMR/OHT OF HEIGHT 3 MTR. AREA OF COVERAGE OF
2MTR TERMINAL WILL BE EQUAL TO 5 MTR
TERMINAL(2+3) WITH RESPECT TO REFERENCE LOCATION
IN WHICH IT IS LOCATED(DETAIL F)

LEGENDS	SYMBOL	DESCRIPTION
		Horizontal Interval (10mm db)
		Conductor holder for parapet
		Cross connector
		Terrace Holder
		Expansion piece
		2 Air interception rod
		4 Air interception rod
		Diagonal Clamp
		6 & 10mm round Conductor
		50X 3 of ST/TP
		Vertical column riser
		Cross connector for round conductor
		Tie joint (Saddle clamp)
		Earth fixing point with connector
		Earthed fixing point
		Connector for Earth fixing point

TOTAL NUMBER OF VERTICAL COLUMN RISERS (BUILDING 1) = 9 Nos.
TOTAL NUMBER OF VERTICAL COLUMN RISERS (BUILDING 2) = 11 Nos.
TOTAL NUMBER OF VERTICAL COLUMN RISERS (BUILDING 3) = 7 Nos.
TOTAL NUMBER OF VERTICAL COLUMN RISERS (BUILDING 4) = 12 Nos.
TOTAL NUMBER OF VERTICAL COLUMN RISERS (BUILDING 5) = 9 Nos.
TOTAL NUMBER OF VERTICAL COLUMN RISERS (BUILDING 6) = 9 Nos.

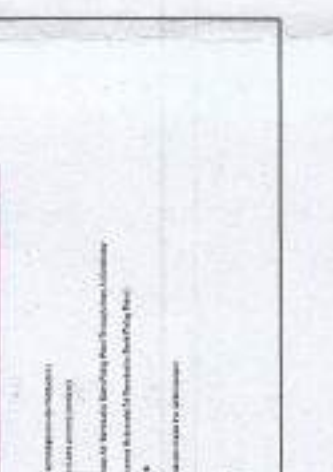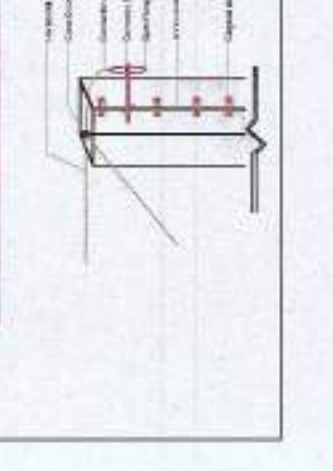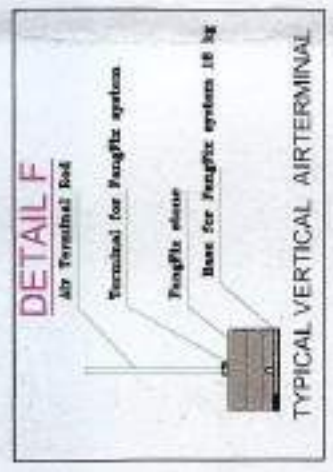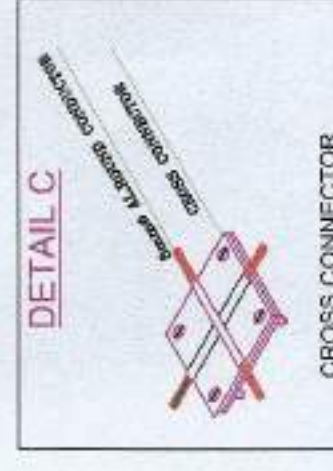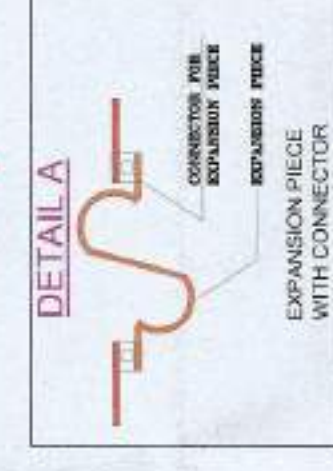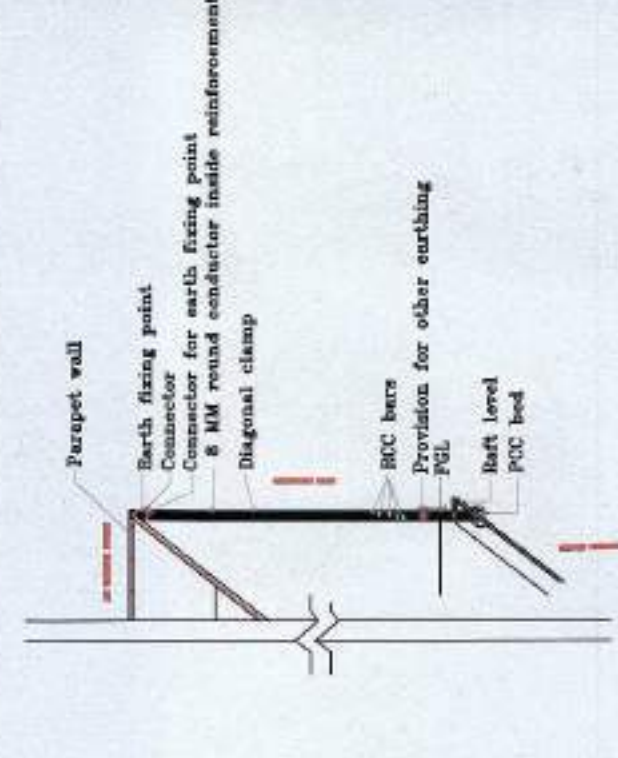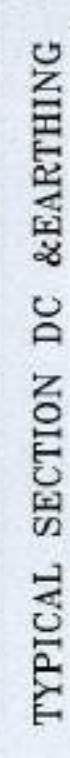

**PROPOSED BUILDING PLAN OF
COMMERCIAL COLONY AREA
MEASURING 3.99 ACRES (LICENCE NO.
119 DATED 05-06-2023) FALLING IN
SECTOR-90, GURUGRAM BEING
DEVELOPED BY NORTH STAR TOWERS
PVT. LTD., MATRIX BUILDWELL PVT. LTD.,
IN COLLABORATION WITH NORTH STAR
APARTMENTS PVT. LTD. (NOW KNOWN
AS SS GROUP PVT. LTD.)**

ACPL

ACPL Design Ltd
www.acpltd.co.uk

**TERRACE FLOOR
LIGHTNING PROTECTION &
EARTHING SYSTEM**

SCALE
 1:175
 NORTH-

 DRAWING NOT Certified that fire Fighting Scheme is as per N.B.C. Part-IV, revised 2016
 LPS-001
 8

AK	Fire Fighting Scheme Approved Video Letter No. FS/24/N:8 Dated: 12/11/2023	CHECKED :- Gangadhar Singh DATE: 19.12.2023
-----------	---	--

For SS Group Pvt. Ltd.
 Authorised Signatory
 OWNER'S SIGNATURE

ARCHITECT'S SIGNATURE

Udayan Chaudhary & Associates Pvt. Ltd.
40003
2ND FLOOR
CHITTARANJAN
PARK
NEW DELHI
110013

10/102/11/2019