



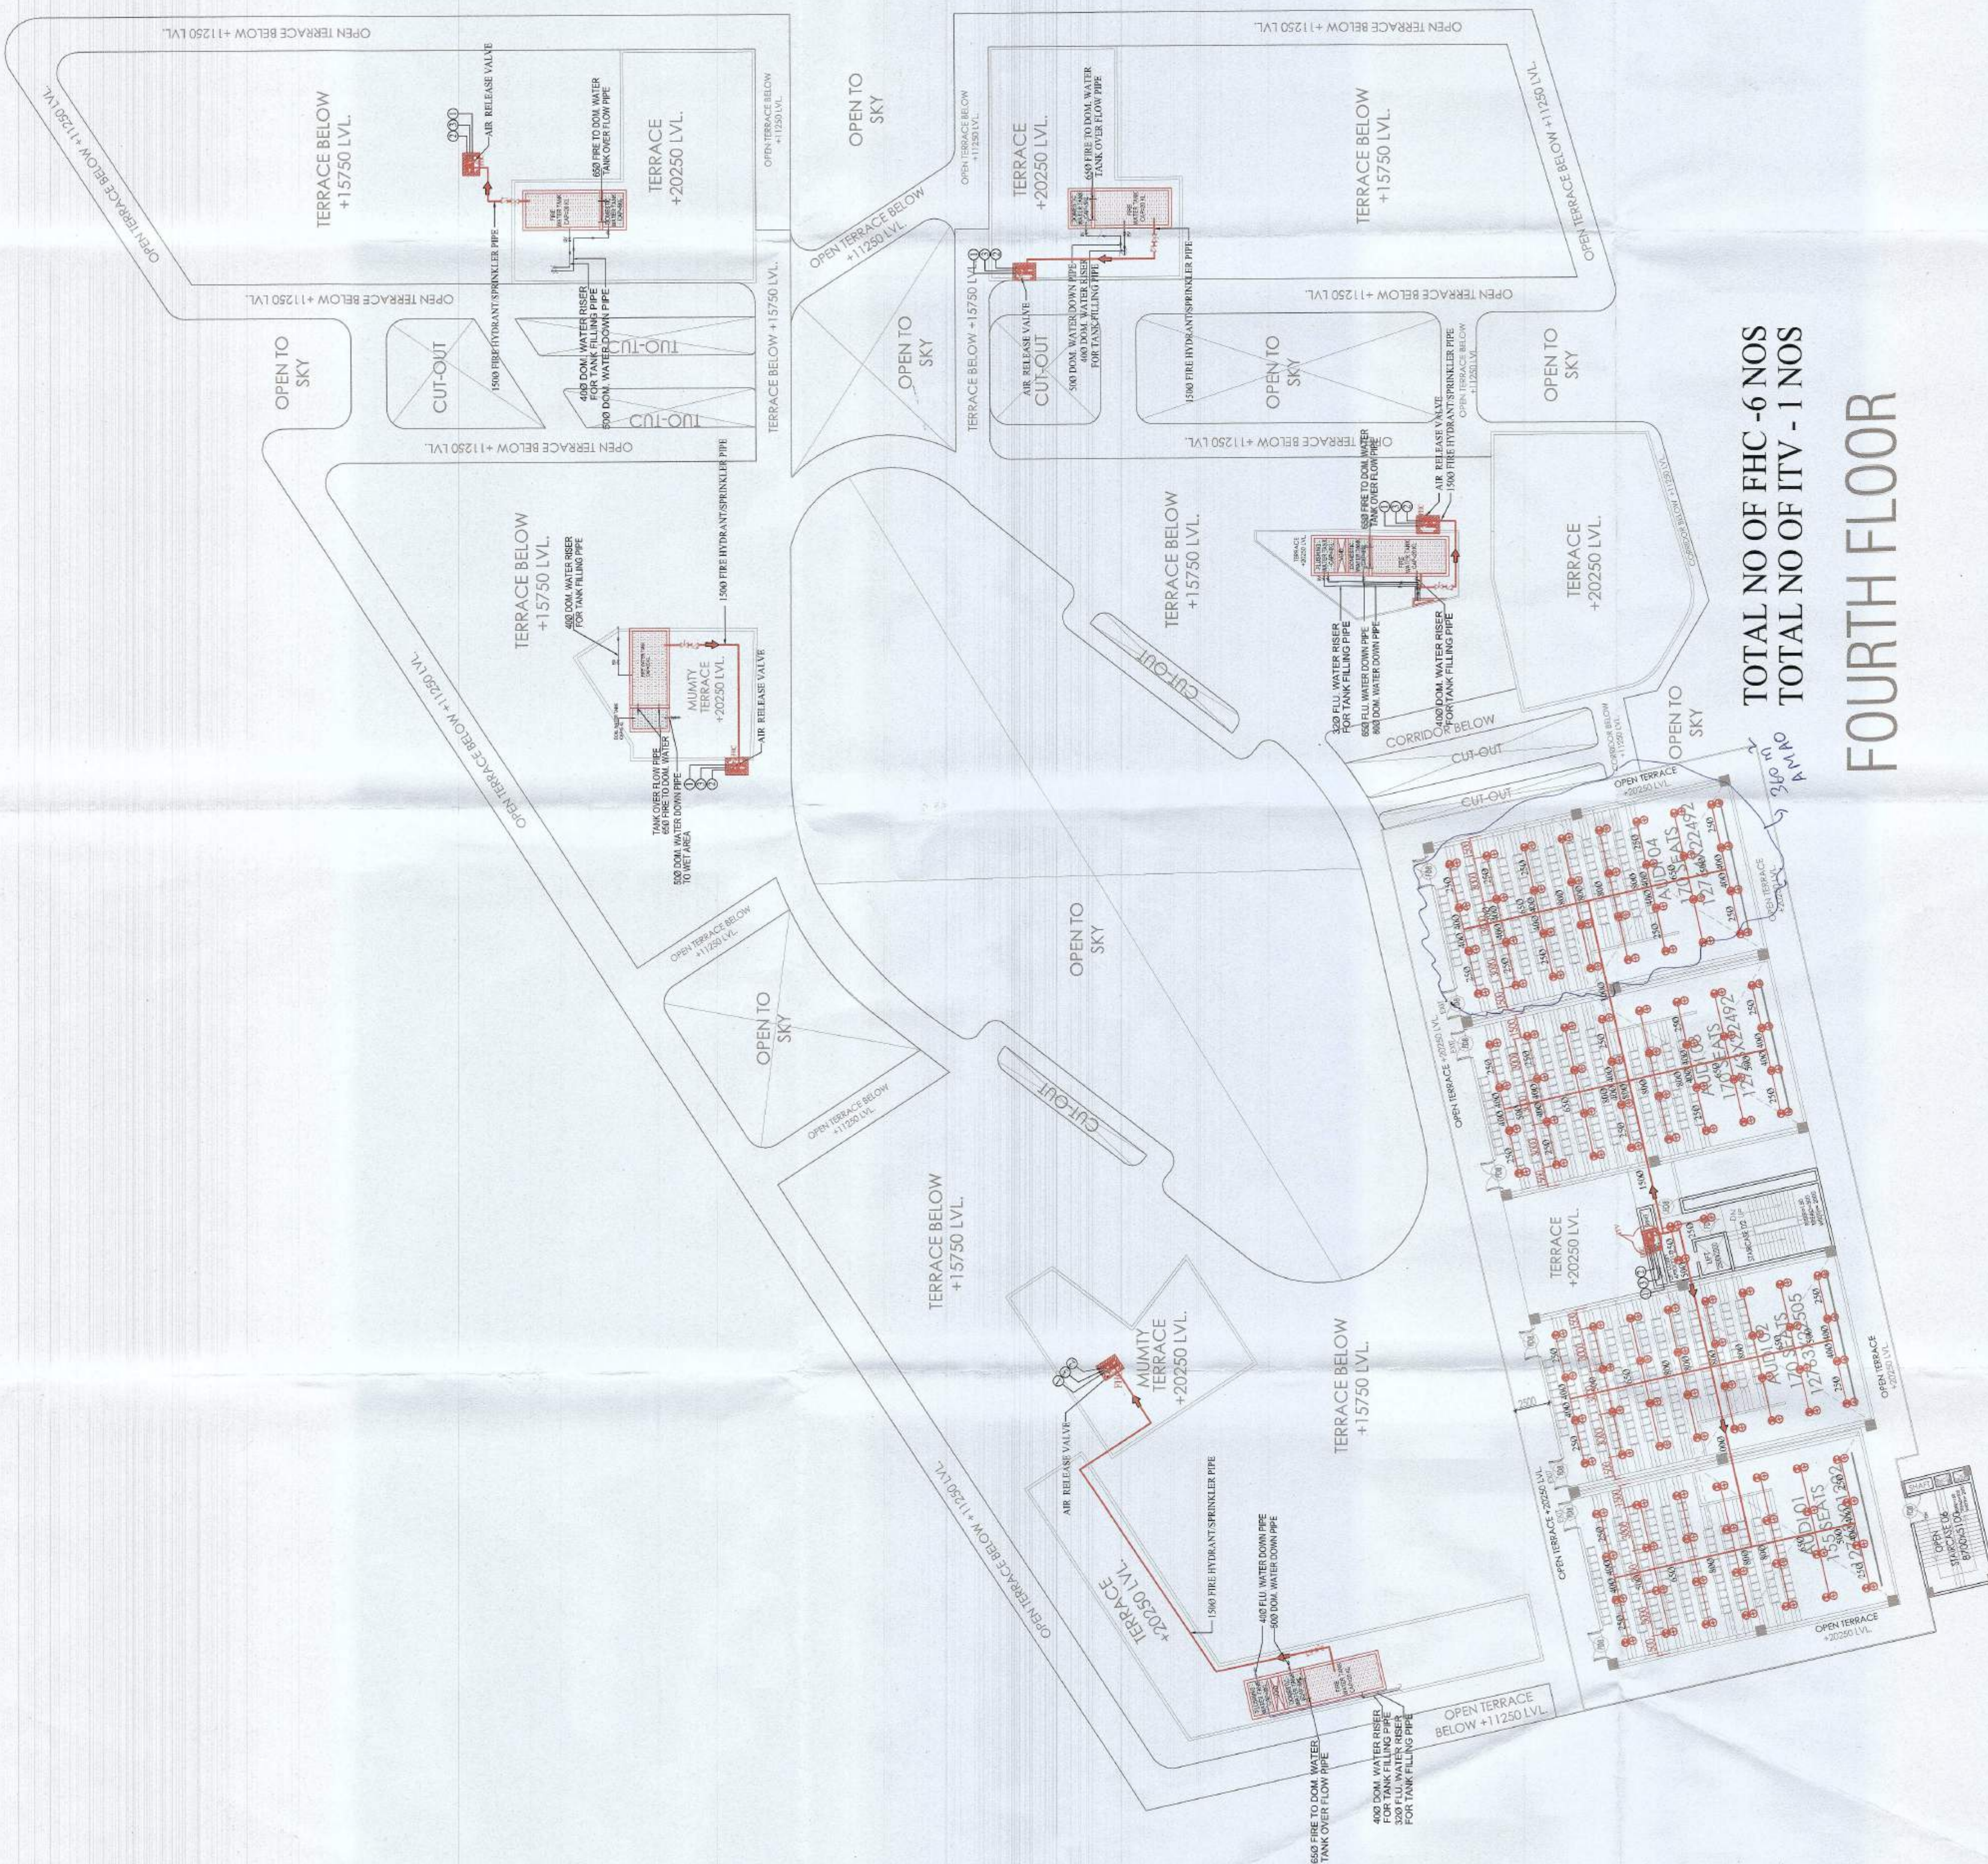

TOTAL NO OF FHC - 6 NOS
TOTAL NO OF ITV - 1 NOS
FOURTH FLOOR

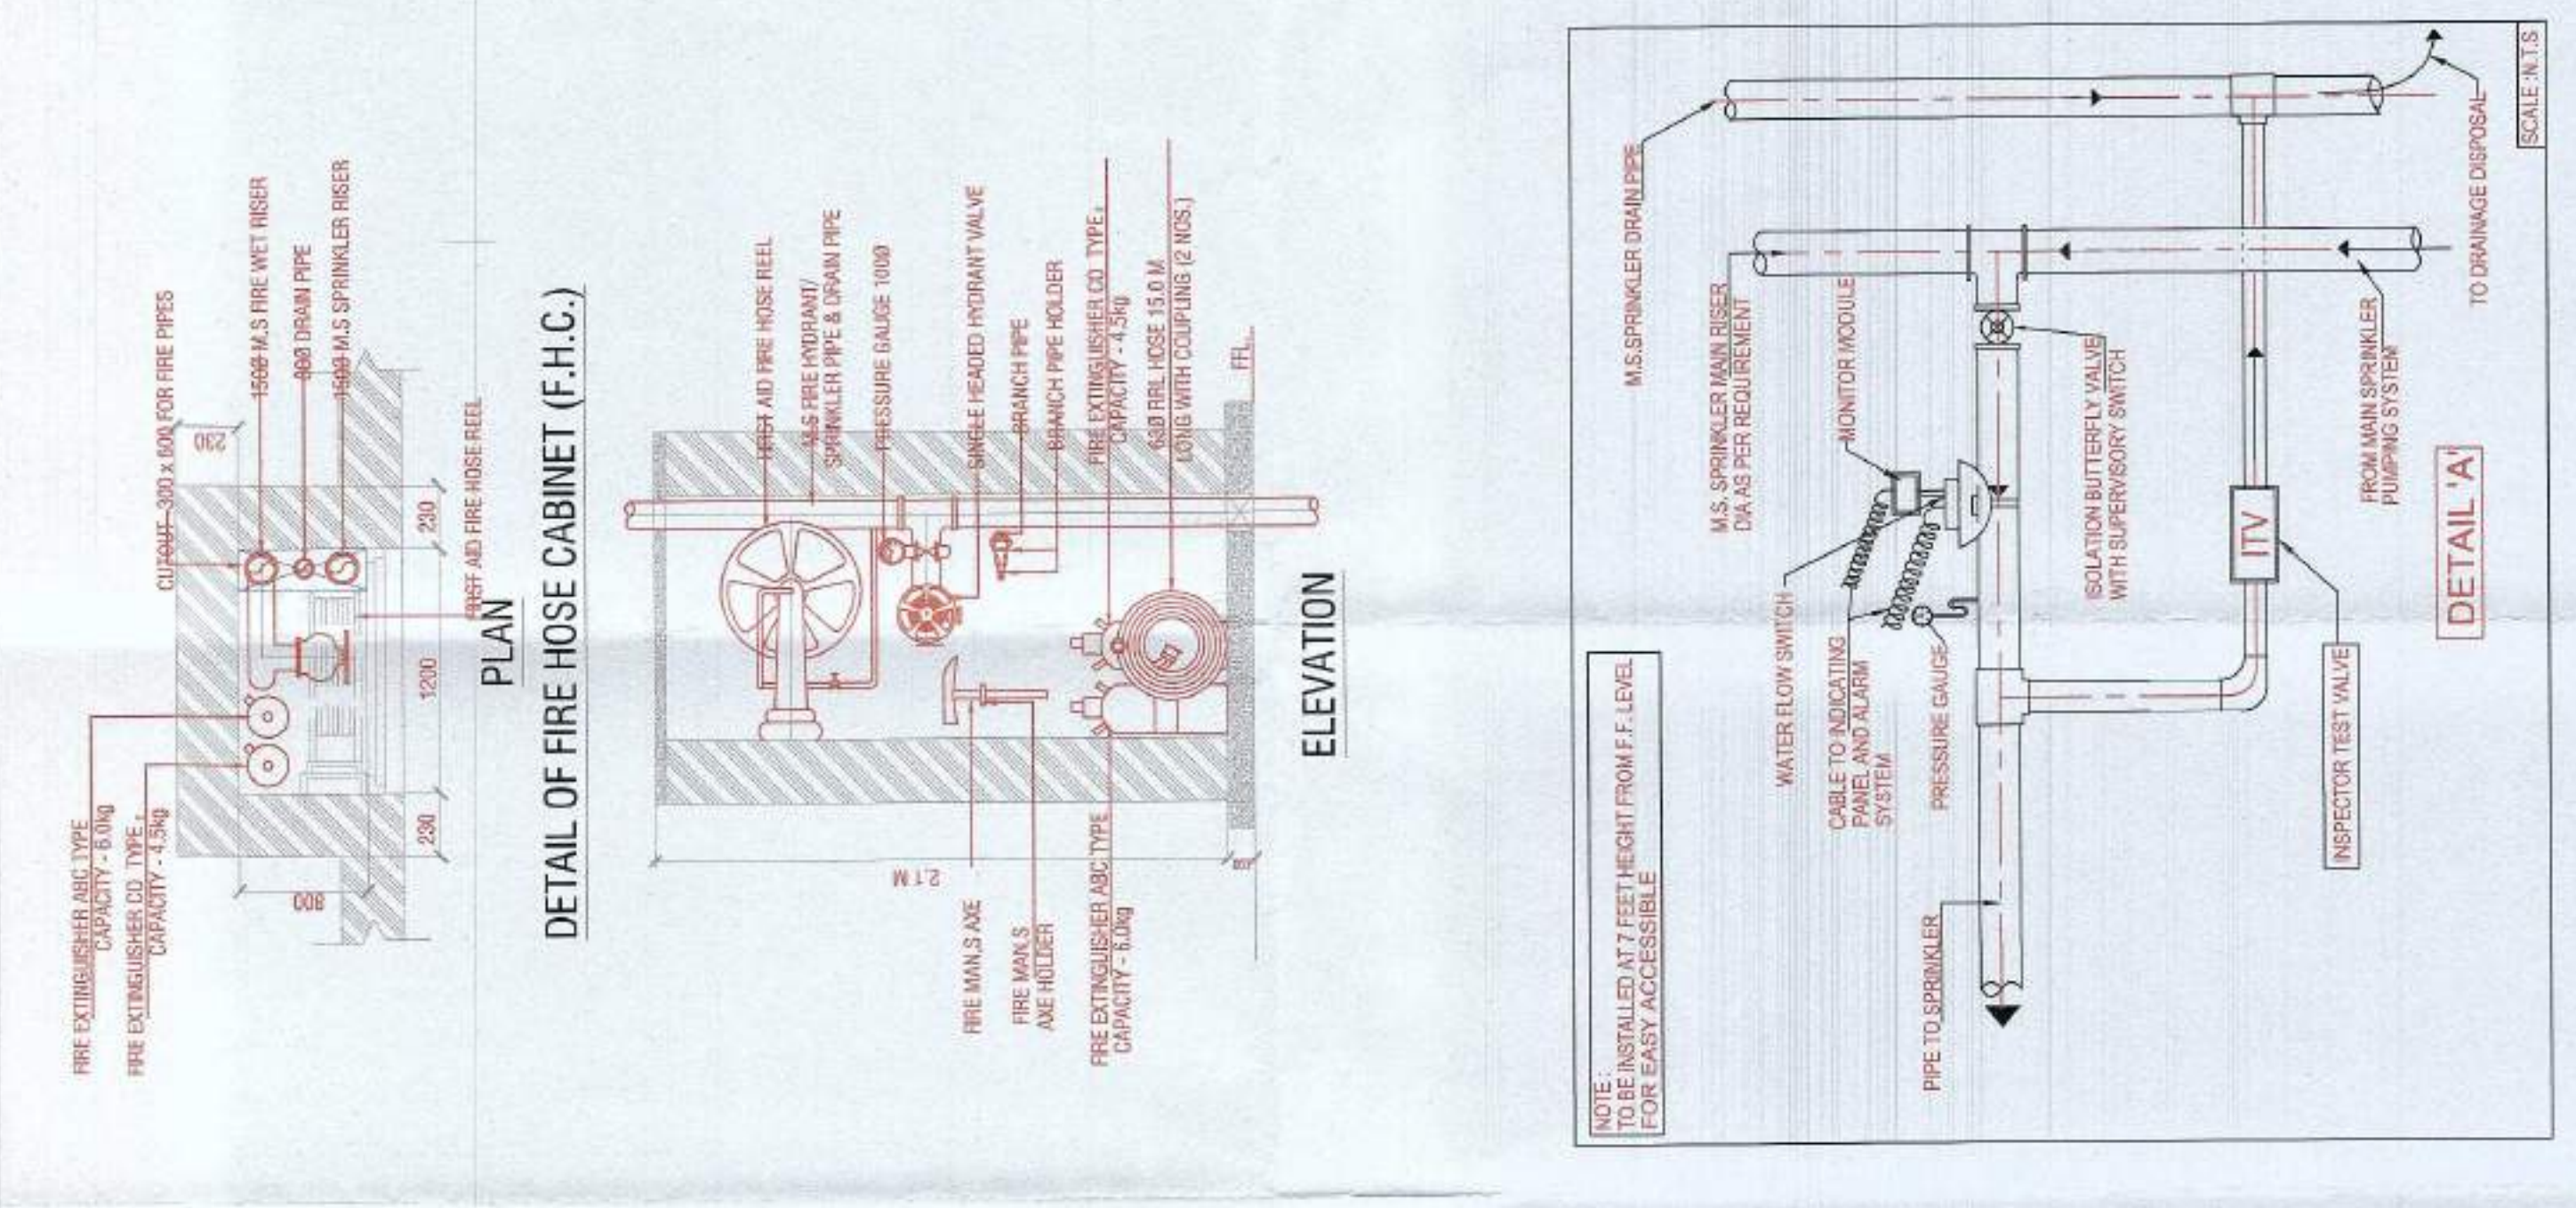

NOTES:
1. GATE AND BOUNDARY WALL SHALL BE AS PER STANDARD DESIGN.
2. SPRINKLERS WILL BE PROVIDED IN ENTIRE BUILDING INCLUDING
3. RAIN WATER HARVESTING SYSTEM WILL BE PROVIDED AS PER

PROJECT
PROPOSED BUILDING PLAN OF
COMMERCIAL COLONY AREA
MEASURING 3.99 ACRES (LICENCE NO.
119 DATED 05-06-2023) FALLING IN
SECTOR-90, GURUGRAM BEING
DEVELOPED BY NORTH STAR TOWERS
PVT. LTD., MATRIX BUILDWELL PVT. LTD.,
IN COLLABORATION WITH NORTH STAR
APARTMENTS PVT. LTD. (NOW KNOWN
AS SS GROUP PVT. LTD.)

MEP CONSULTANTS
UDAYAN CHAUDHARI & ASSOCIATES PVT. LTD.
4080, GROUND FLOOR, C.R. PARK,
SECTOR-10, GURUGRAM, HARYANA
Website : www.udayarchaudhari.com

ACPL
Approved for Fire Fighting System
ACPL Design Ltd Gurugram - Gurgaon
120004
12.12.2023

FOR SS GROUP PVT. LTD.
Authorizing Signatory
OWNER'S SIGNATURE

OWNER'S SIGNATURE
OWNER'S SIGNATURE