


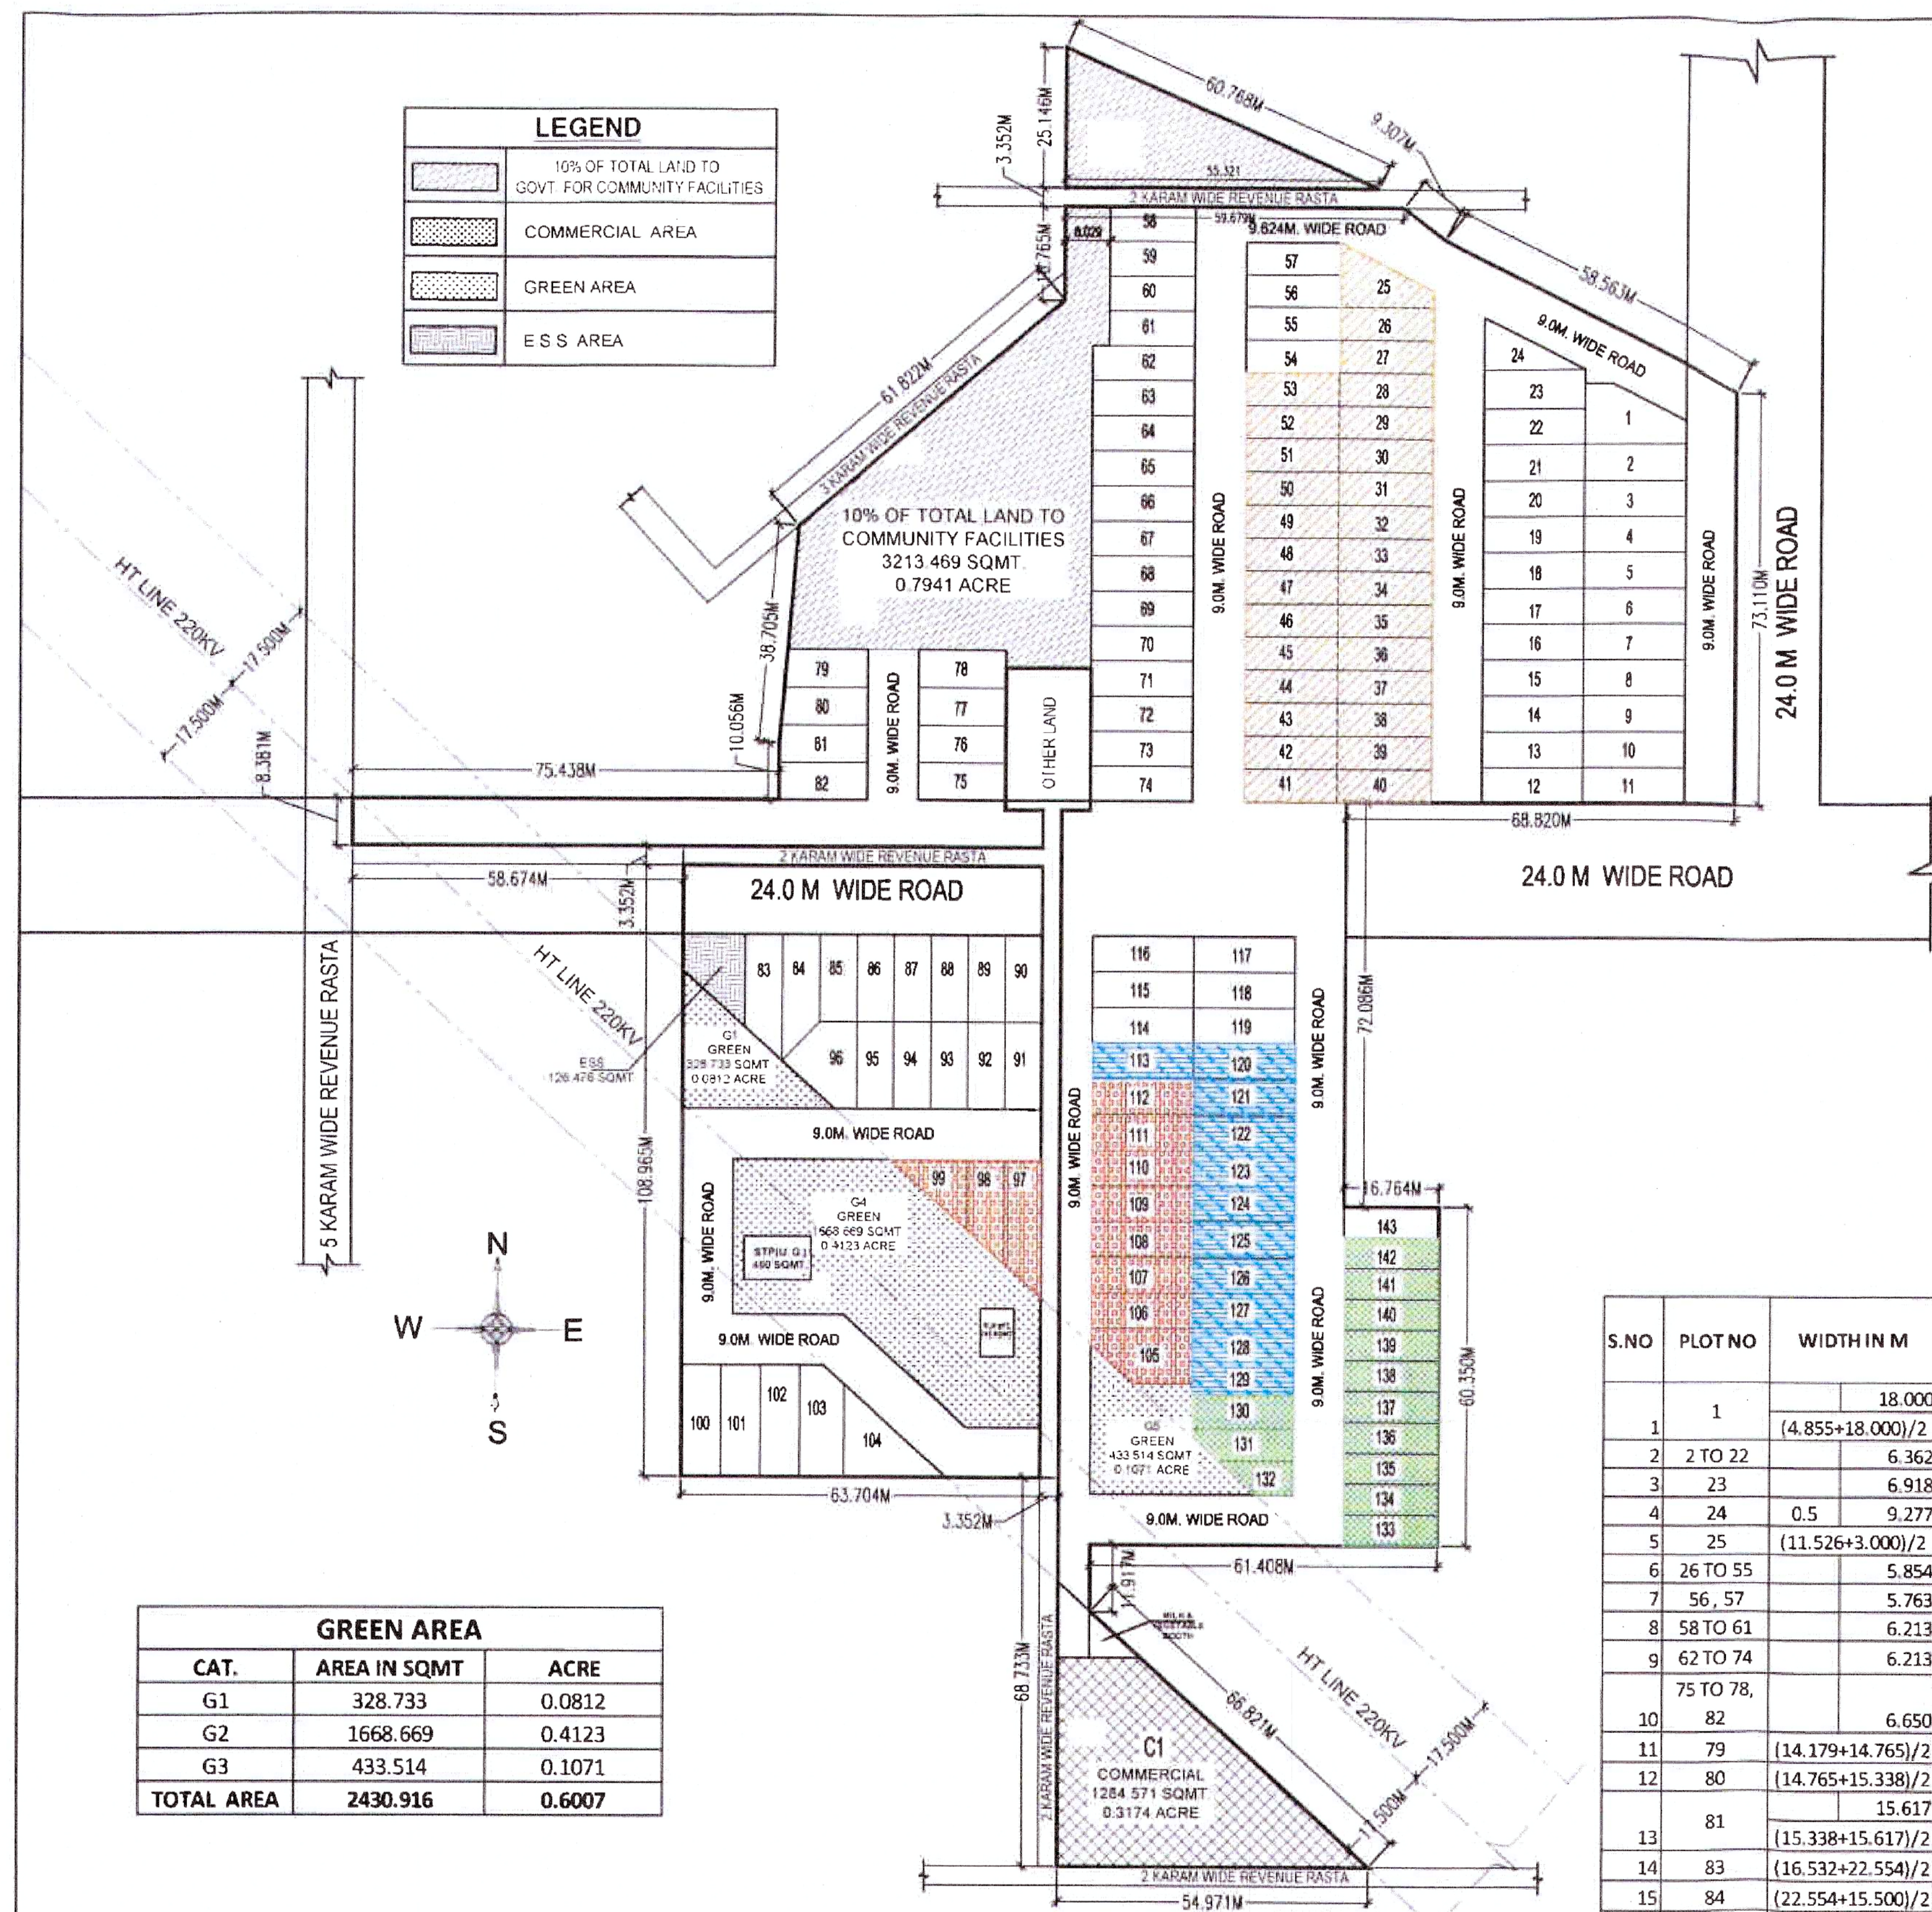

GREEN AREA		
CAT.	AREA IN SQMT	ACRE
G1	328.733	0.0812
G2	1668.669	0.4123
G3	433.514	0.1071
TOTAL AREA	2430.916	0.6007

TOTAL LAND AREA		7.9375 ACRE OR	32121.871 SQM
MAX. PERMISSIBLE AREA UNDER PLOTTING	61%	4.8419 ACRE OR	19594.3413 SQM
PROPOSED AREA UNDER PLOTTING	47.68%	3.7847 ACRE OR	15316.259 SQM
AREA FOR COMMAN FACILITIES TO BE HANDED OVER TO GOVT.	10%	0.7937 ACRE OR	3212.187 SQM
AREA PROVIDED FOR COMMAN FACILITIES TO BE HANDED VER TO GOVT.	10.00%	0.7941 ACRE OR	3213.469 SQM
MIN. GREEN AREA.	7.5%	0.5953 ACRE OR	2409.140 SQM
PROVIDED GREEN AREA	7.57%	0.6007 ACRE OR	2430.916 SQM
MAXI. PERM. AREA UNDER COMMERCIAL	4%	0.3175 ACRE OR	1284.875 SQM
PROPOSED AREACOMMERCIAL	4.00%	0.3174 ACRE OR	1284.571 SQM
PERMISSIBLE POPULATION	240-400	143 x 13.5	1930.5 Person/7.9375 PERSONS
PROPOSED POPULATION		PPA - 243.21 OR	POP/AC

1 Jile Singh S/O Medi Ram							
S.NO	PLOT NO	WIDTH IN M	LENGTH IN MTR.	AREA/PLOT IN SQM	AREA/PLOT IN SQYD	NO OF PLOTS	TOTAL AREA IN SQM
1	25	(11.526+3.000)/2	16.541	120.137	143.68	1	120.137
2	26 TO 53	5.854	16.541	96.831	115.810	28	2711.268
TOTAL AREA						29	2831.406

2 Ballu Ram S/o Nathu							
S.NO	PLOT NO	WIDTH IN M	LENGTH IN MTR.	AREA/PLOT IN SQM	AREA/PLOT IN SQYD	NO OF PLOTS	TOTAL AREA IN SQM
1	97	(18.679+24.711)/2	6.600	143.187	171.252	1	143.187
2	98	(18.679+12.646)/2	6.600	103.373	123.634	1	103.373
3	99	0.5	13.837	12.646	87.491	1	87.491
4	105	10.394	9.789	101.747	121.689	1	149.245
		(9.789+3.000)/2	7.428	47.498	56.808		
5	106 TO 112	6.358	17.822	113.312	135.521	7	793.186
TOTAL AREA						11	1276.482

3 Bhagwan Dass S/o Nathu							
S.NO	PLOT NO	WIDTH IN M	LENGTH IN MTR.	AREA/PLOT IN SQM	AREA/PLOT IN SQYD	NO OF PLOTS	TOTAL AREA IN SQM
	113,						
1	120 TO 127	6.358	17.822	113.312	135.521	9	1019.810
2	128 TO 129	5.900	17.822	105.150	125.759	2	210.300
TOTAL AREA						11	1230.110

4 Ram kishan S/o Nathu

S.NO	PLOT NO	WIDTH IN M	LENGTH IN MTR.	AREA/PLOT IN SQM	AREA/PLOT IN SQYD	NO OF PLOTS	TOTAL AREA IN SQM
1	1	18.000	4.003	72.054	86.177	1	149.475
		(4.855+18.000)/2	6.775	77.421	92.596		
2	2 TO 22	6.362	18.000	114.516	136.961	21	2404.836
3	23	6.918	18.000	124.524	148.931	1	124.524
4	24	0.5	9.277	18.000	83.493	1	83.493
5	25	(11.526+3.000)/2	16.541	120.137	143.68	1	120.137
6	26 TO 55	5.854	16.541	96.831	115.810	30	2904.930
7	56, 57	5.763	16.541	95.326	114.010	2	190.652
8	58 TO 61	6.213	15.000	93.195	111.461	4	372.780
9	62 TO 74	6.213	18.000	111.834	133.753	13	1453.842
	75 TO 78,						
10	82	6.650	15.617	103.853	124.208	5	519.265
11	79	(14.179+14.765)/2	6.650	96.239	115.10	1	96.239
12	80	(14.765+15.338)/2	6.650	100.092	119.71	1	100.092
		15.617	3.405	53.176	63.598		
13	81	(15.338+15.617)/2	3.245	50.224	60.068	1	103.400
14	83	(16.532+22.554)/2	6.589	128.769	154.008	1	128.769
15	84	(22.554+15.500)/2	6.589	125.369	149.941	1	125.369
16	85 TO 95	6.589	15.500	102.130	122.147	11	1123.425
		(6.589+13.178)/2	7.054	69.718	83.383		
17	96	(13.178+3.938)/2	8.446	72.281	86.448	1	141.999
18	97	(18.679+24.711)/2	6.600	143.187	171.252	1	143.187
19	98	(18.679+12.646)/2	6.600	103.373	123.634	1	103.373
20	99	0.5	13.837	12.646	87.491	1	87.491
21	100 TO 102	7.000	19.956	139.692	167.072	3	419.076
		3.991	19.956	79.644	95.255		
22	103	(19.956+16.475)/2	3.809	69.383	82.982	1	149.027
23	104	0.5	18.025	16.475	177.583	1	148.481
		10.394	9.789	101.747	121.689		
24	105	(9.789+3.000)/2	7.428	47.498	56.808	1	149.245
25	106 TO 127	6.358	17.822	113.312	135.521	22	2492.870
26	128 TO 130	5.900	17.822	105.150	125.759	3	315.449
		13.106	5.900	77.325	92.481		
27	131	(5.900+1.590)/2	4.716	17.661	21.123	1	94.987
28	132	(13.106+6.651)/2	5.900	58.283	69.707	1	58.283
29	133 TO 143	5.486	16.764	91.967	109.993	11	1011.640
TOTAL AREA						143	15316.338

वत्सल राम
रामकिशोर
मोहन राम
रामकिशोर

For Corre Infrastructure And Developers

Partner

LAYOUT PLAN OF PLOTTED COLONY UNDER DEEN DAY AWAS YOJANA LAND MEASURING 7.9375 ACRES AT SEV VILL. & TEH. - FARRUKHNAGAR DISTT. - GURGARM FOR M/S CORRE INFRASTRUCTURE AND DEVELO

DETAIL OF AREA:-
TOTAL LAND AREA (APPLY FOR LICENCE) 63K-10M = 3856 OR 32248.335 SQMT. OR 7.9375 ACRE

SCALE:- 1 : 750

ARCHITECT'S SIGN.

OWNER/AUTH. S