



- NOTES
1. ALL DIMENSIONS IN MILLIMETERS UNLESS OTHERWISE SPECIFIED.
 2. MECHANICAL AREAS SHALL BE MECHANICALLY LIFT AND VENTILATED WITH 100% POWER BACK-UP.
 3. GATE AND BOUNDARY WALL SHALL BE AS PER STANDARD DESIGN.
 4. THE PROVISION OF SOLAR WATER HEATING SYSTEM TO MECHANICAL AREAS SHALL BE AS PER STANDARD OPERATIONAL BEFORE APPLYING FOR OCCUPANCY CERTIFICATE.
 5. RAIN WATER HARVESTING SYSTEM SHALL BE AS PER CENTRAL GROUND WATER AUTHORITY NORMS/STANDARD.
 6. FIRE FIGHTING PROVISIONS INCLUDING FIRE SPRINKLERS SHALL BE AS PER NBC GUIDELINES.

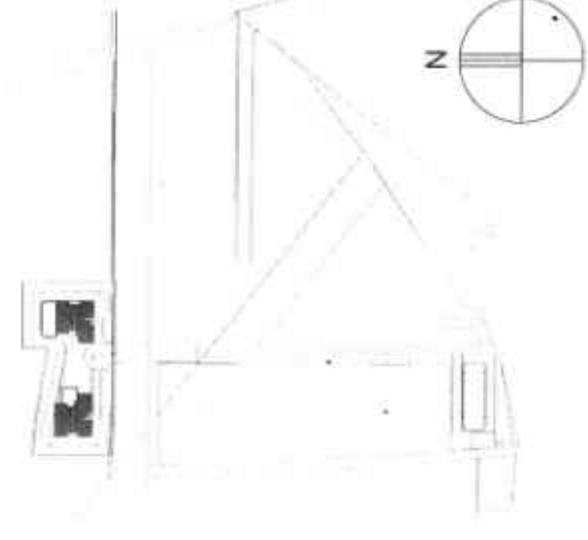


WATER TANK / MACHINE ROOM ROOF F.F.L
+44,850 MM

MUMTY ROOF F.F.L
+42,150 MM

MACHINE ROOM F.F.L
+41,700 MM

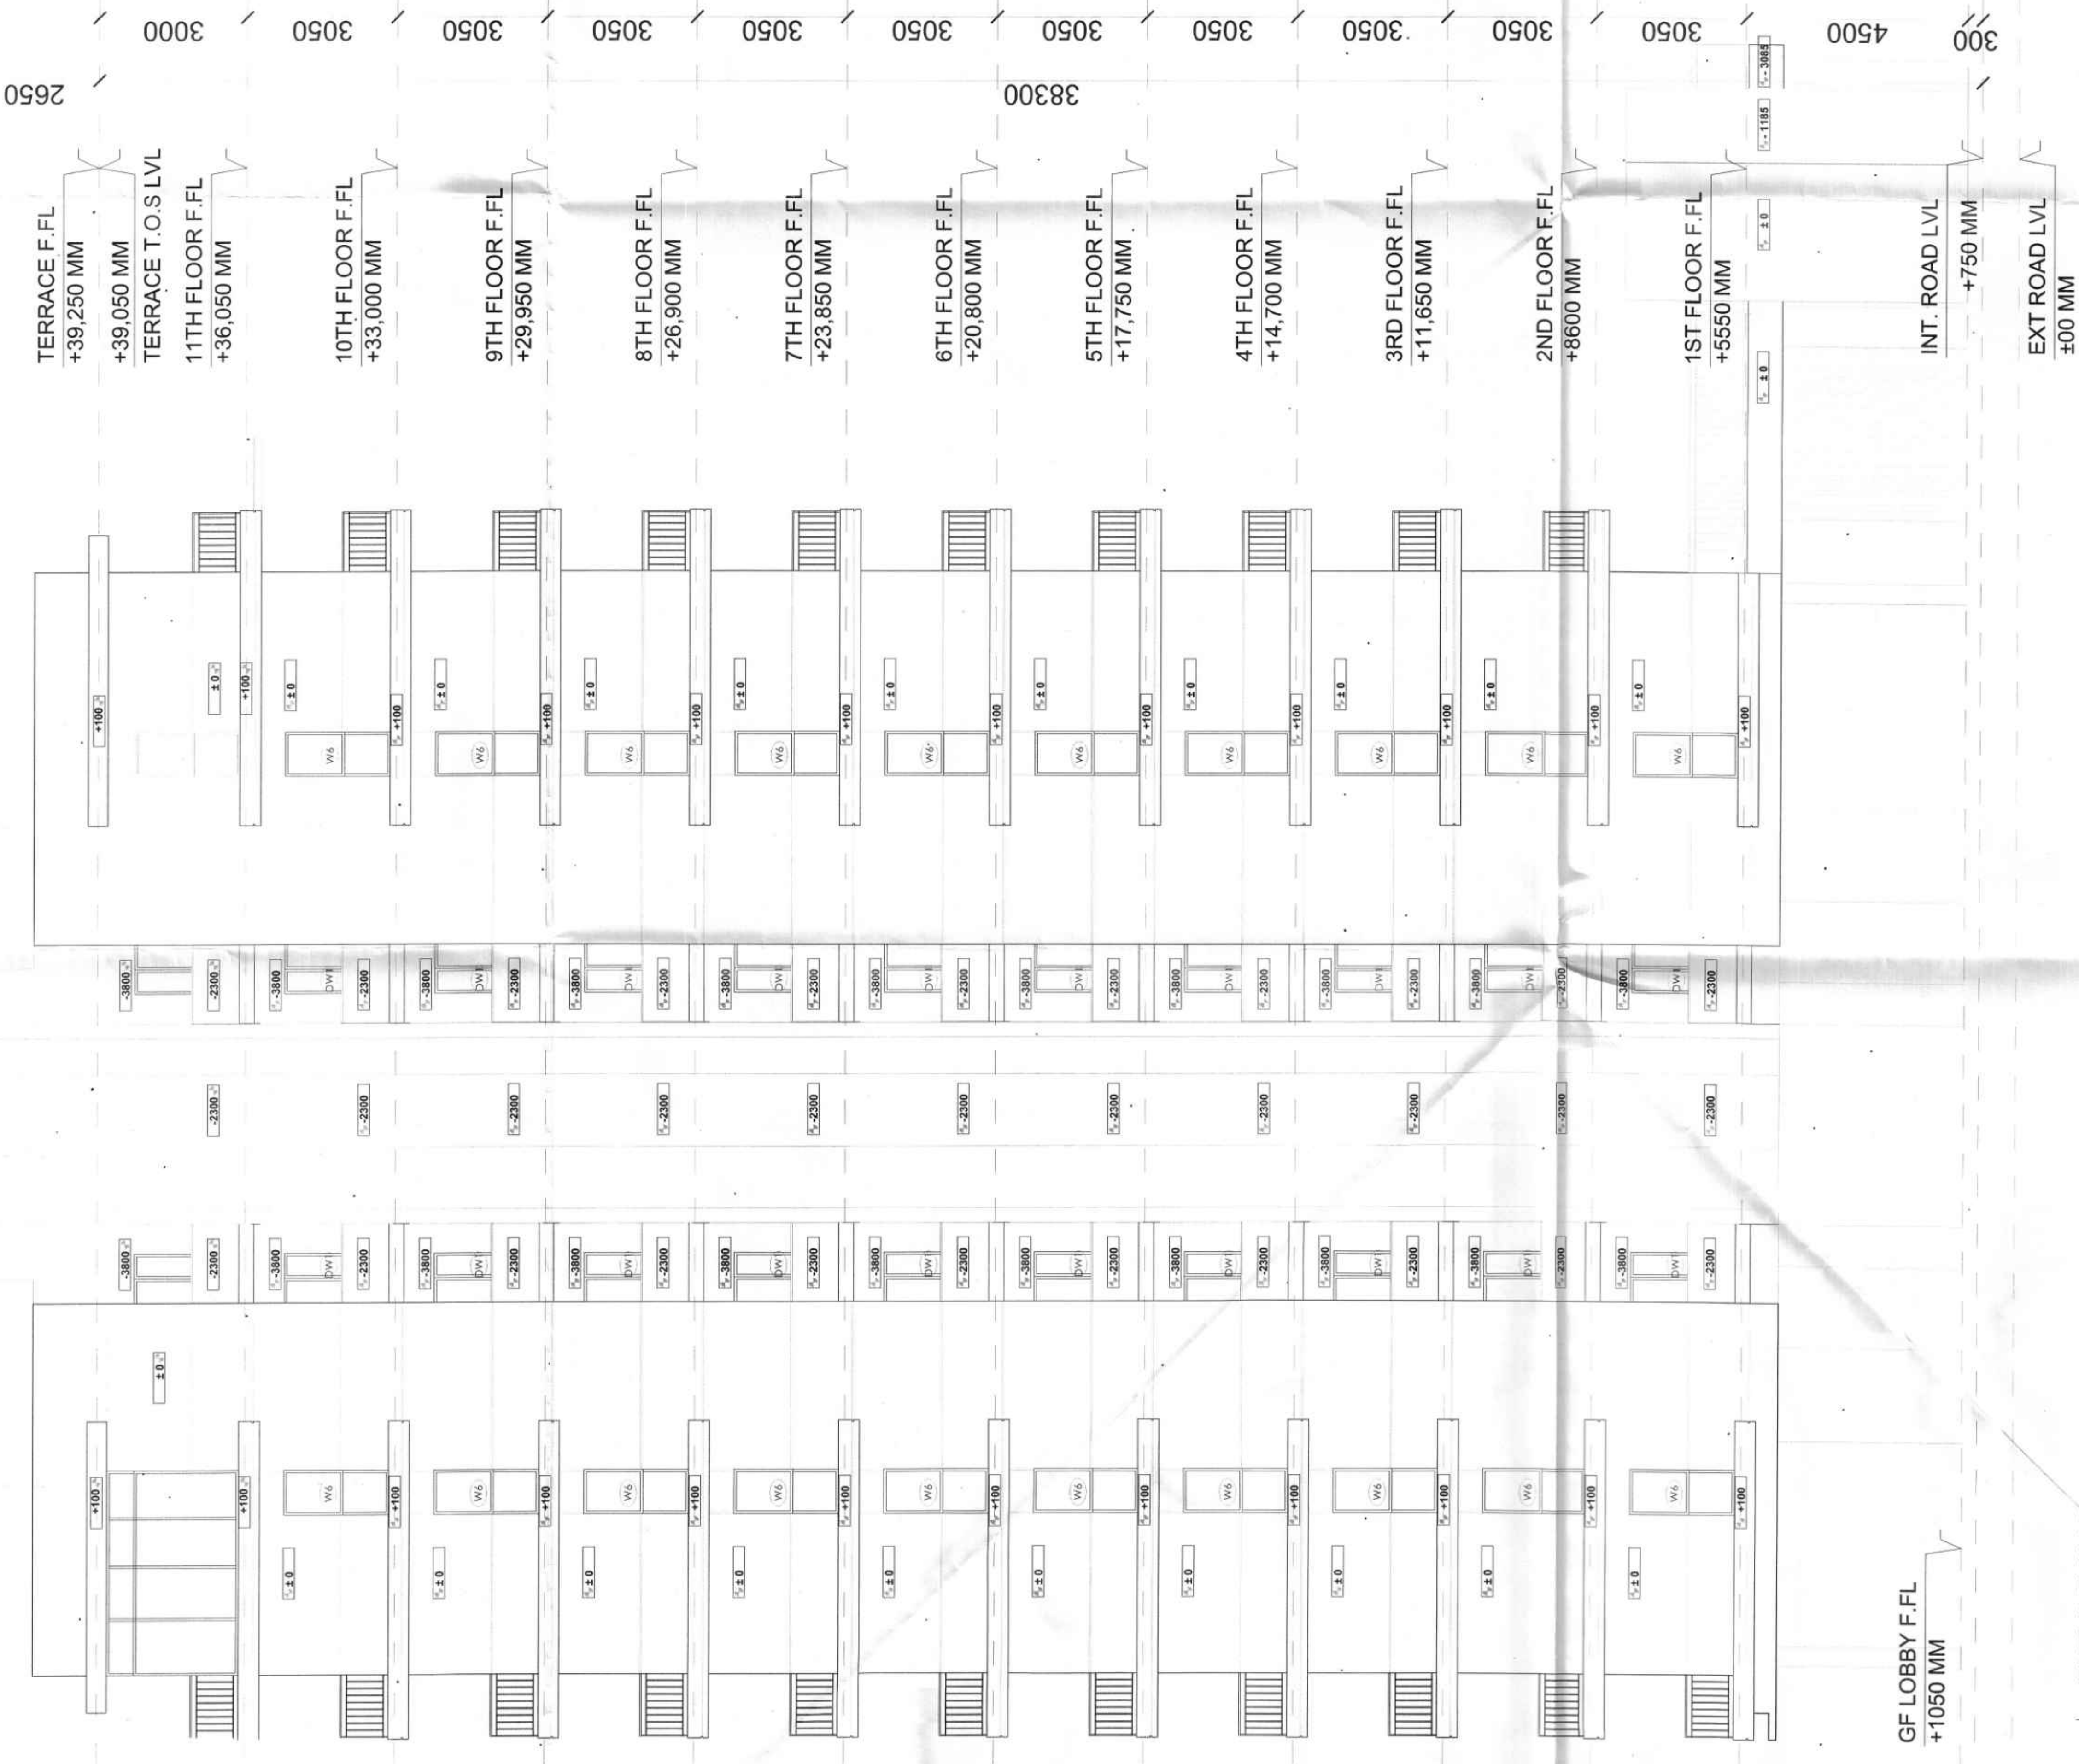

ELEVATION D
(TOWER -1) SCALE 1:100

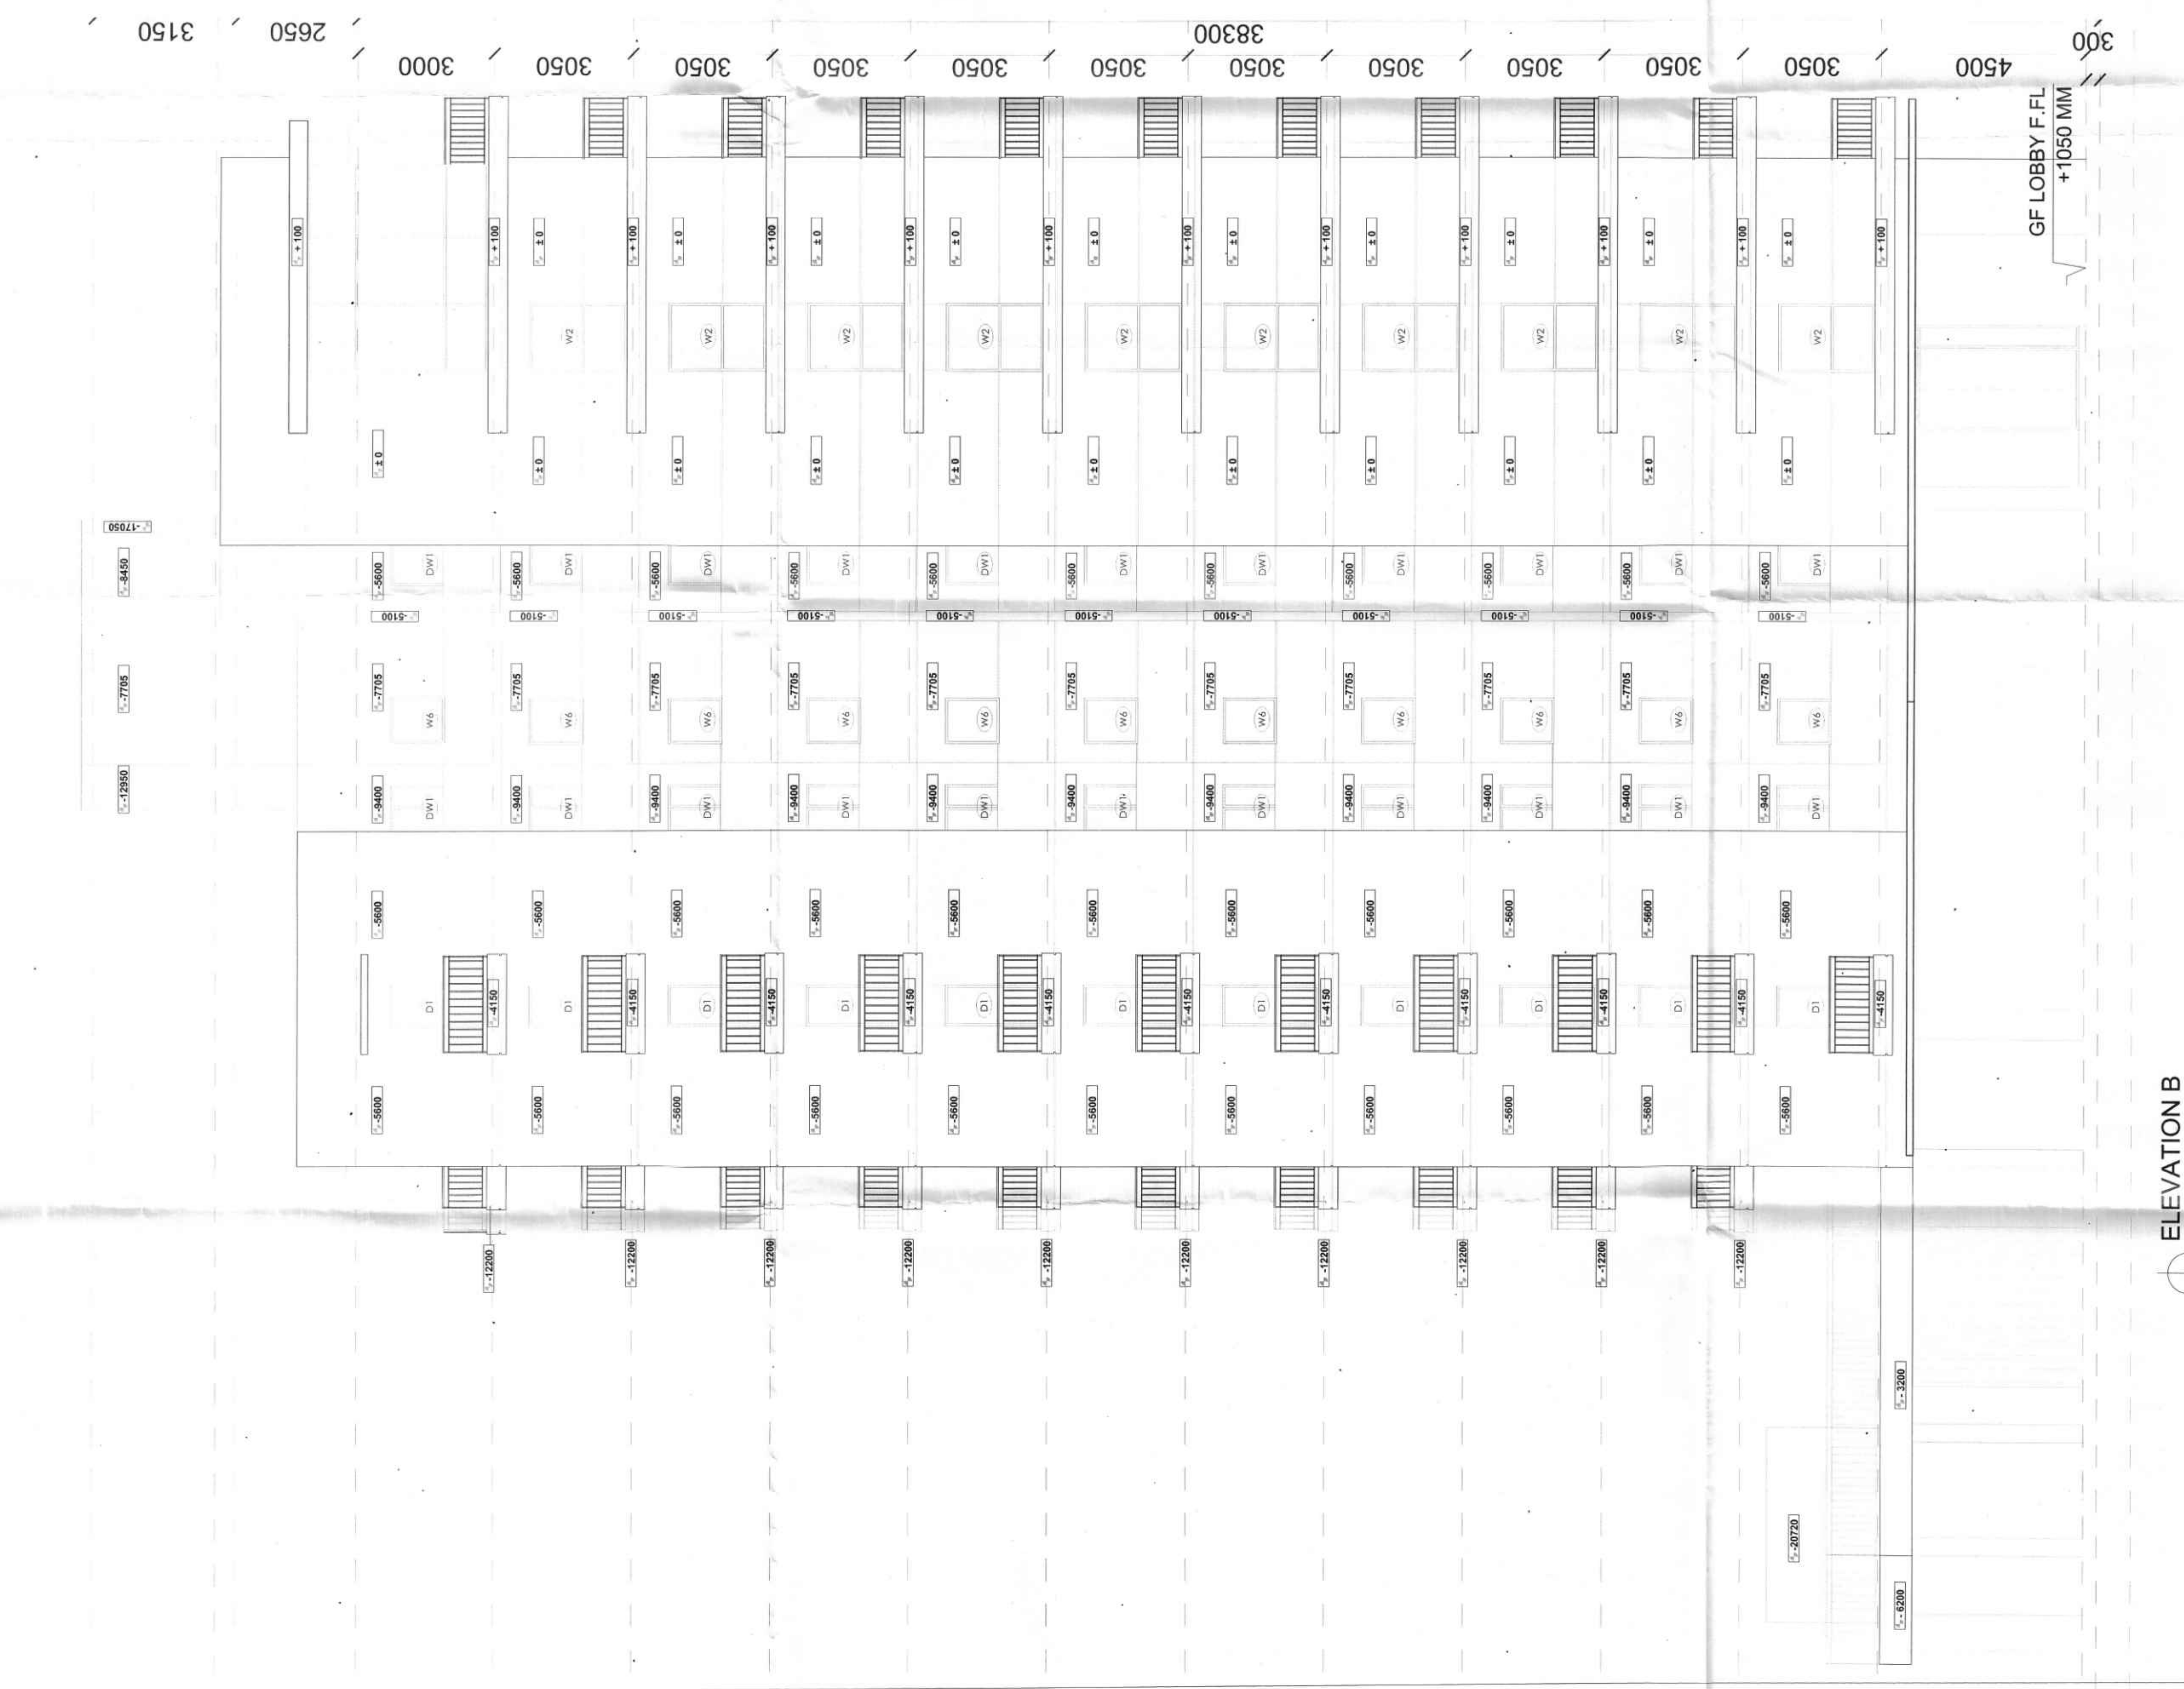

ELEVATION B
(TOWER -1) SCALE 1:100

SUBMISSION DRAWING

Client:
Sh. Anil Singh And Other In Collaboration With
EMAAR INDIA LTD (Formerly known as EMAAR AGF Land Ltd.)

Job Title:
Proposed Building Plans for Housing Group Colony
by Sh. Anil Singh and Others in Collaboration with
EMAAR AGF LAND LTD.

Architect:
Aicop Associates Pvt. Ltd.





Drawing Title
TOWER 1
ELEVATION- B & D

Date
01-11-2023

Scale
1:100

Drawing No.
A-203

TO BE READ WITH THIS OFFICE
MEMO NO.:
DATED:




