


- NOTES
1. ALL DIMENSIONS IN MILLIMETERS UNLESS OTHERWISE SPECIFIED.
 2. ALL BASEMENT AREAS SHALL BE MECHANICALLY LIT.
 3. GATE AND BOUNDARY WALL SHALL BE AS PER STANDARD DESIGN.
 4. THE PROVISION OF SOLAR WATER HEATING SYSTEM TO BE AS PER NORMS SPECIFIED BY HAREDA, AND MADE BEFORE APPLYING FOR OCCUPANCY CERTIFICATE.
 5. RAIN WATER HARVESTING SYSTEM SHALL BE AS PER CENTRAL GROUND WATER AUTHORITY NORMS/ HAREDA.
 6. FIRE FIGHTING PROVISIONS INCLUDING FIRE SPRINKLERS SHALL BE AS PER NBC GUIDELINES.

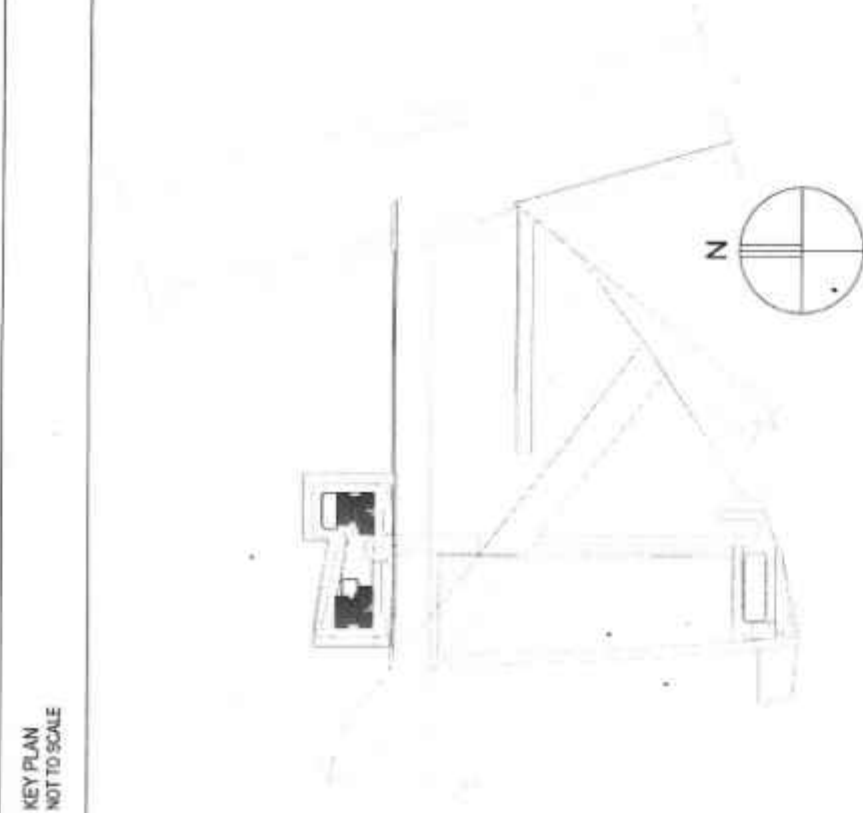

WATER TANK / MACHINE ROOM ROOF F.F.L +44,850 MM

MUMTY ROOF F.F.L +42,150 MM

MACHINE ROOM F.F.L +41,700 MM

TERRACE F.F.L +39,250 MM

TERRACE T.O.S LVL +39,050 MM

11TH FLOOR F.F.L +36,050 MM

10TH FLOOR F.F.L +33,000 MM

9TH FLOOR F.F.L +29,950 MM

8TH FLOOR F.F.L +26,900 MM

7TH FLOOR F.F.L +23,850 MM

6TH FLOOR F.F.L +20,800 MM

5TH FLOOR F.F.L +17,750 MM

4TH FLOOR F.F.L +14,700 MM


3RD FLOOR F.F.L +11,650 MM

2ND FLOOR F.F.L +8600 MM

1ST FLOOR F.F.L +5550 MM

INT. ROAD LVL +750 MM

EXT. ROAD LVL +00 MM

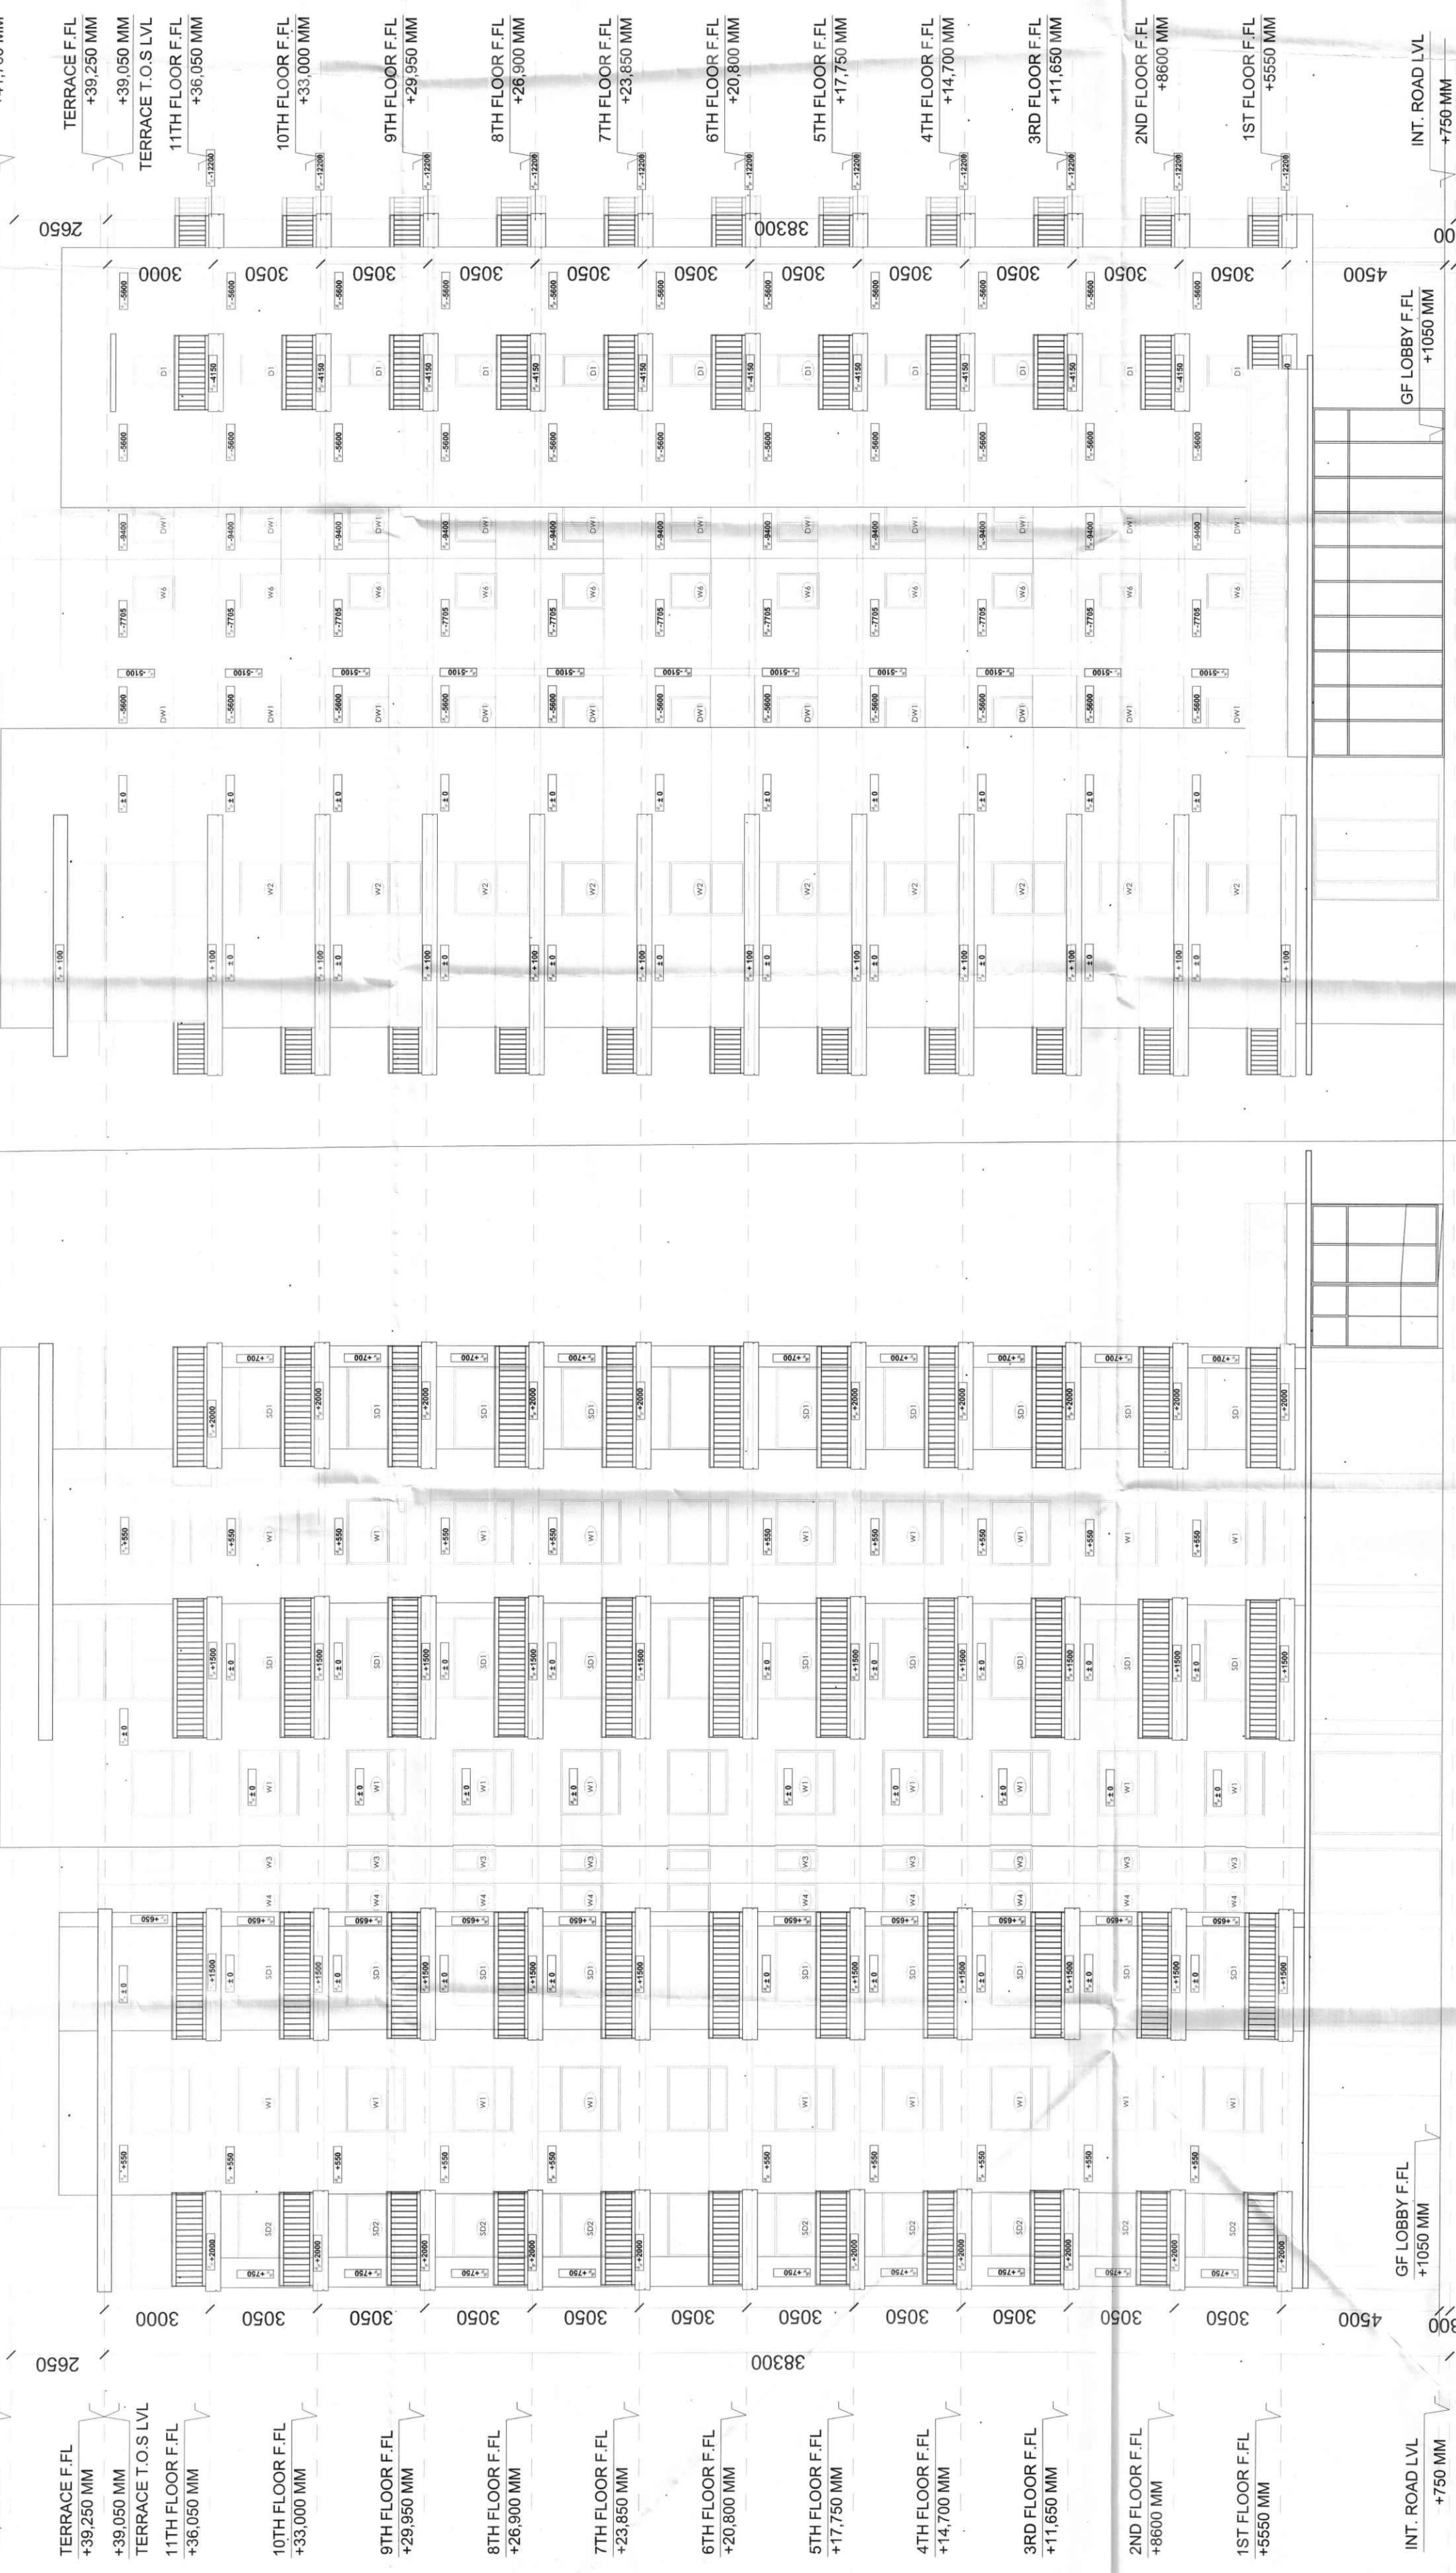

ELEVATION B
(TOWER-2) SCALE 1:100

ELEVATION A
(TOWER-2) SCALE 1:100

SUBMISSION DRAWING

Client :
Sh. Ajit Singh And Other in Collaboration With
EMAAR INDIA LTD (Formerly known as EMAAR MGF Land Ltd.)

Job Title :
Proposed Building Plans for Housing Group Colony
located at Sector 132, Gurgaon, Haryana, India.
Project No. 18/20/2013 in Sector 132, Gurgaon, Haryana, India.
Urban Complex, Gurgaon, Haryana, India, being developed
by Sh. Ajit Singh and Other in Collaboration with
EMAAR MGF LAND LTD.

Architect:
Aircop Associates Pvt. Ltd.
Plot No. 124, Sector 132, Gurgaon, Haryana, India.
Ph: +91-124-450500 Fax: +91-124-450505

Structure:
TPC Technical Projects Consultants Pvt. Ltd.
Plot No. 124, Sector 132, Gurgaon, Haryana, India.
Ph: +91-124-450500 Fax: +91-124-450505

MEP:
Paradise Consultants
Plot No. 124, Sector 132, Gurgaon, Haryana, India.
Ph: +91-124-450500 Fax: +91-124-450505

Owner Signature

Architect's Signature

Drawing Title
TOWER 2
ELEVATION-A & B

Date
01-11-2023

Scale
1:100

Drawing No.
A-303

TO BE READ WITH THIS OFFICE
NOTED NO. 2
DATE 11/11/2023

Client
Ajit Singh
DTP (H/O)
BAG

Architect
Aircop Associates
DTP (H/O)
BAG

MEP
Paradise Consultants
DTP (H/O)
BAG

Owner
Ajit Singh
DTP (H/O)
BAG