


2-2

- NOTES
1. ALL DIMENSIONS IN MILLIMETERS UNLESS OTHERWISE SPECIFIED.
 2. MECHANICAL AREAS SHALL BE MECHANICALLY LIT AND VENTILATED WITH 100% POWER BACK-UP.
 3. GATE AND BOUNDARY WALL SHALL BE AS PER STANDARD DESIGN.
 4. THE PROVISION OF SOLAR WATER HEATING SYSTEM TO BE PROVIDED AS PER LOCAL GOVT. REGULATIONS AND OPERATIONAL BEFORE APPLYING FOR OCCUPANCY CERTIFICATE.
 5. RAIN WATER HARVESTING SYSTEM SHALL BE AS PER STANDARD DESIGN.
 6. FIRE FIGHTING PROVISIONS INCLUDING FIRE SPRINKLERS SHALL BE AS PER NBC GUIDELINES.

NOTES

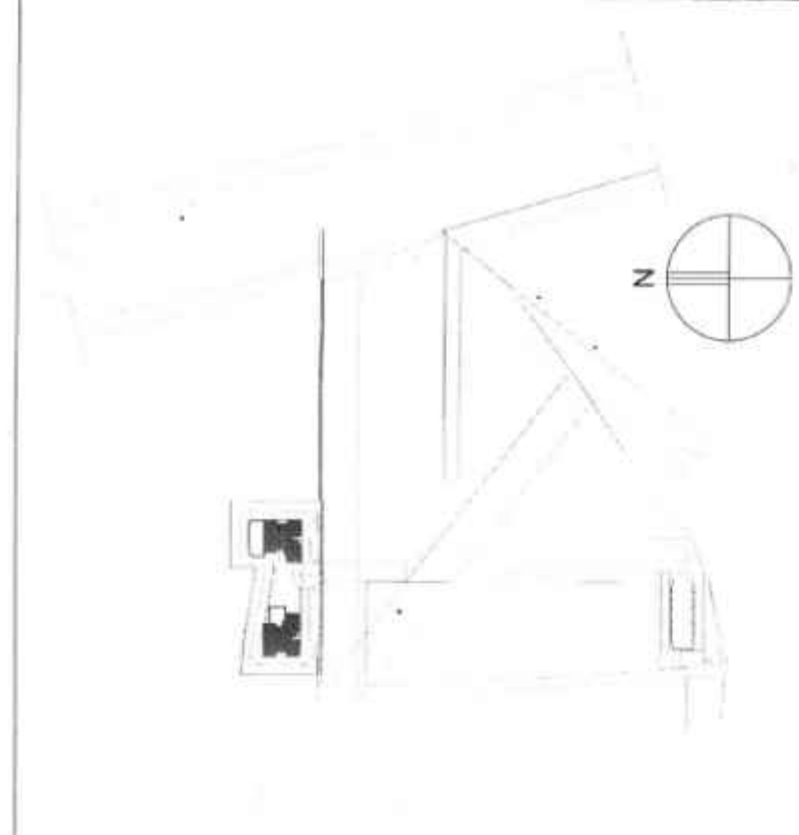

WATER TANK / MACHINE ROOM ROOF F.F.L
+44,850 MM

MUMTY ROOF F.F.L
+42,150 MM

MACHINE ROOM F.F.L
+41,700 MM

TERRACE F.F.L
+39,250 MM

TERRACE T.O.S LVL
+39,050 MM

11TH FLOOR F.F.L
+36,050 MM

10TH FLOOR F.F.L
+33,000 MM

9TH FLOOR F.F.L
+29,950 MM

8TH FLOOR F.F.L
+26,900 MM

7TH FLOOR F.F.L
+23,850 MM

6TH FLOOR F.F.L
+20,800 MM

5TH FLOOR F.F.L
+17,750 MM

4TH FLOOR F.F.L
+14,700 MM


3RD FLOOR F.F.L
+11,650 MM

2ND FLOOR F.F.L
+8600 MM

1ST FLOOR F.F.L
+5550 MM

INT. ROAD LVL
+750 MM

EXT ROAD LVL
±00 MM

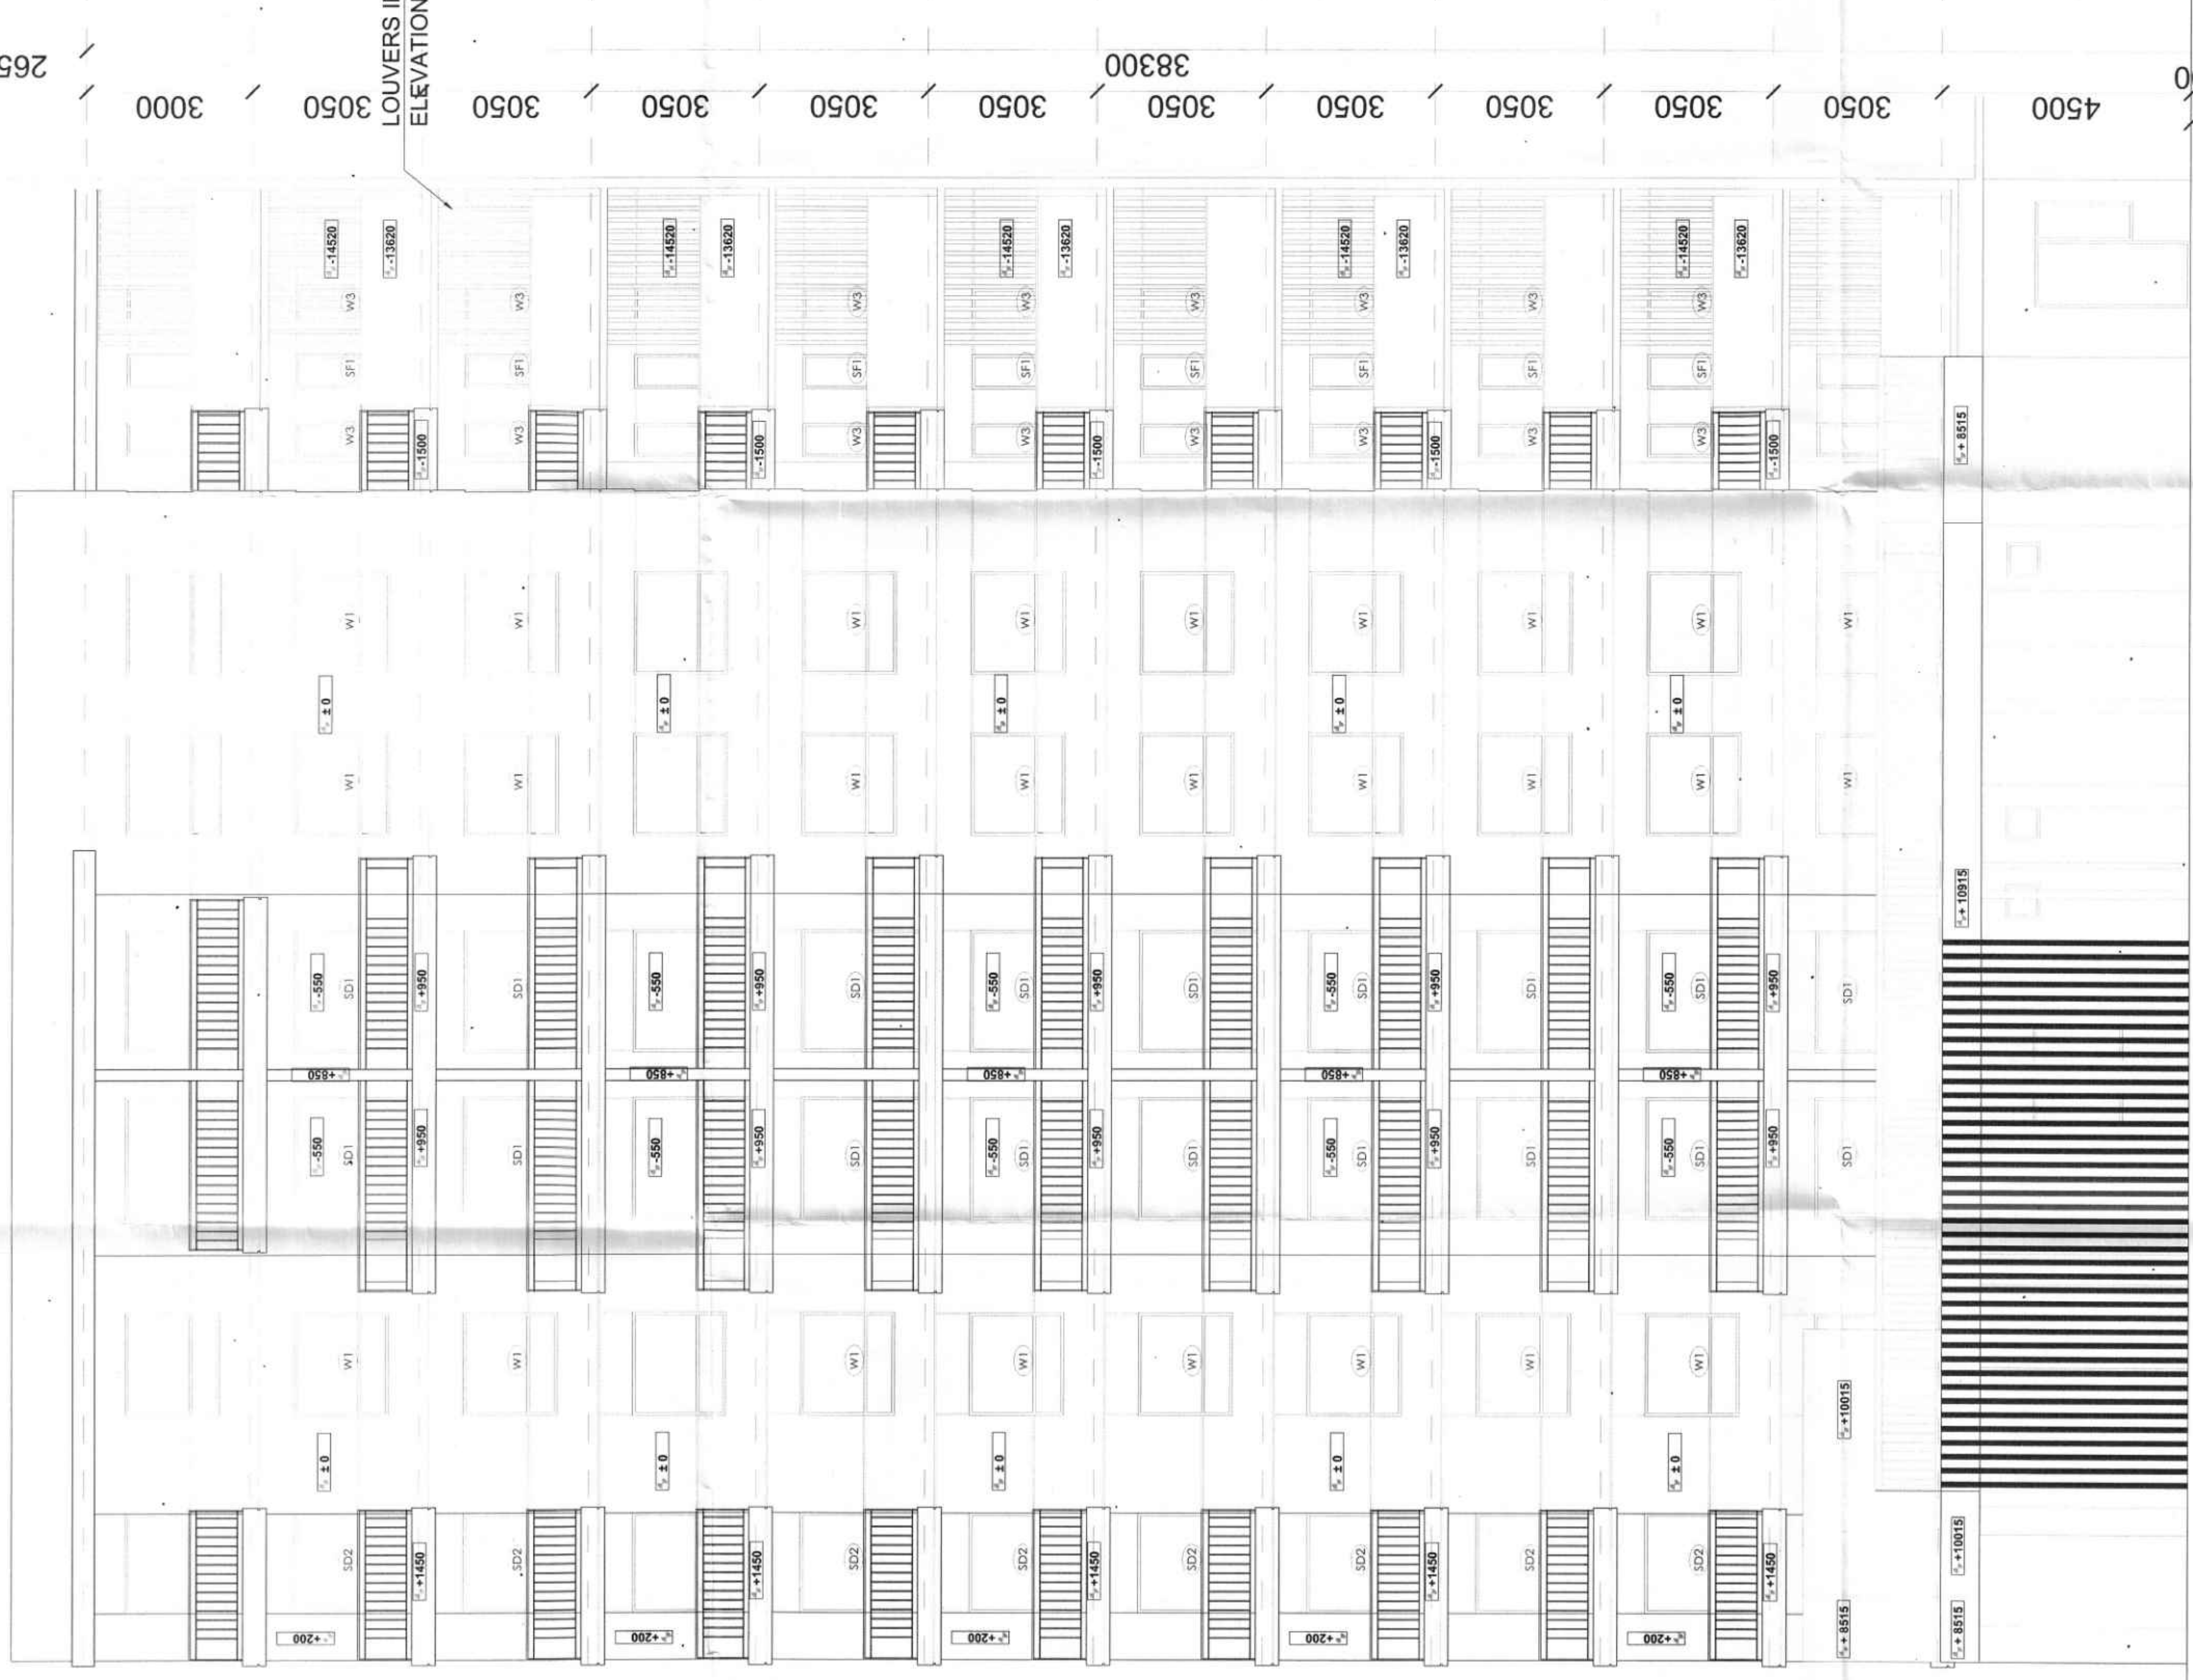

ELEVATION C
(TOWER -1) SCALE 1:100

WATER TANK / MACHINE ROOM ROOF F.F.L
+44,850 MM

MUMTY ROOF F.F.L
+42,150 MM

MACHINE ROOM F.F.L
+41,700 MM

TERRACE F.F.L
+39,250 MM

TERRACE T.O.S LVL
+39,050 MM

11TH FLOOR F.F.L
+36,050 MM

10TH FLOOR F.F.L
+33,000 MM

9TH FLOOR F.F.L
+29,950 MM

8TH FLOOR F.F.L
+26,900 MM

7TH FLOOR F.F.L
+23,850 MM

6TH FLOOR F.F.L
+20,800 MM

5TH FLOOR F.F.L
+17,750 MM

4TH FLOOR F.F.L
+14,700 MM

3RD FLOOR F.F.L
+11,650 MM


2ND FLOOR F.F.L
+8600 MM

1ST FLOOR F.F.L
+5550 MM

GF LOBBY F.F.L
+1050 MM

INT. ROAD LVL
+750 MM

EXT ROAD LVL
±00 MM

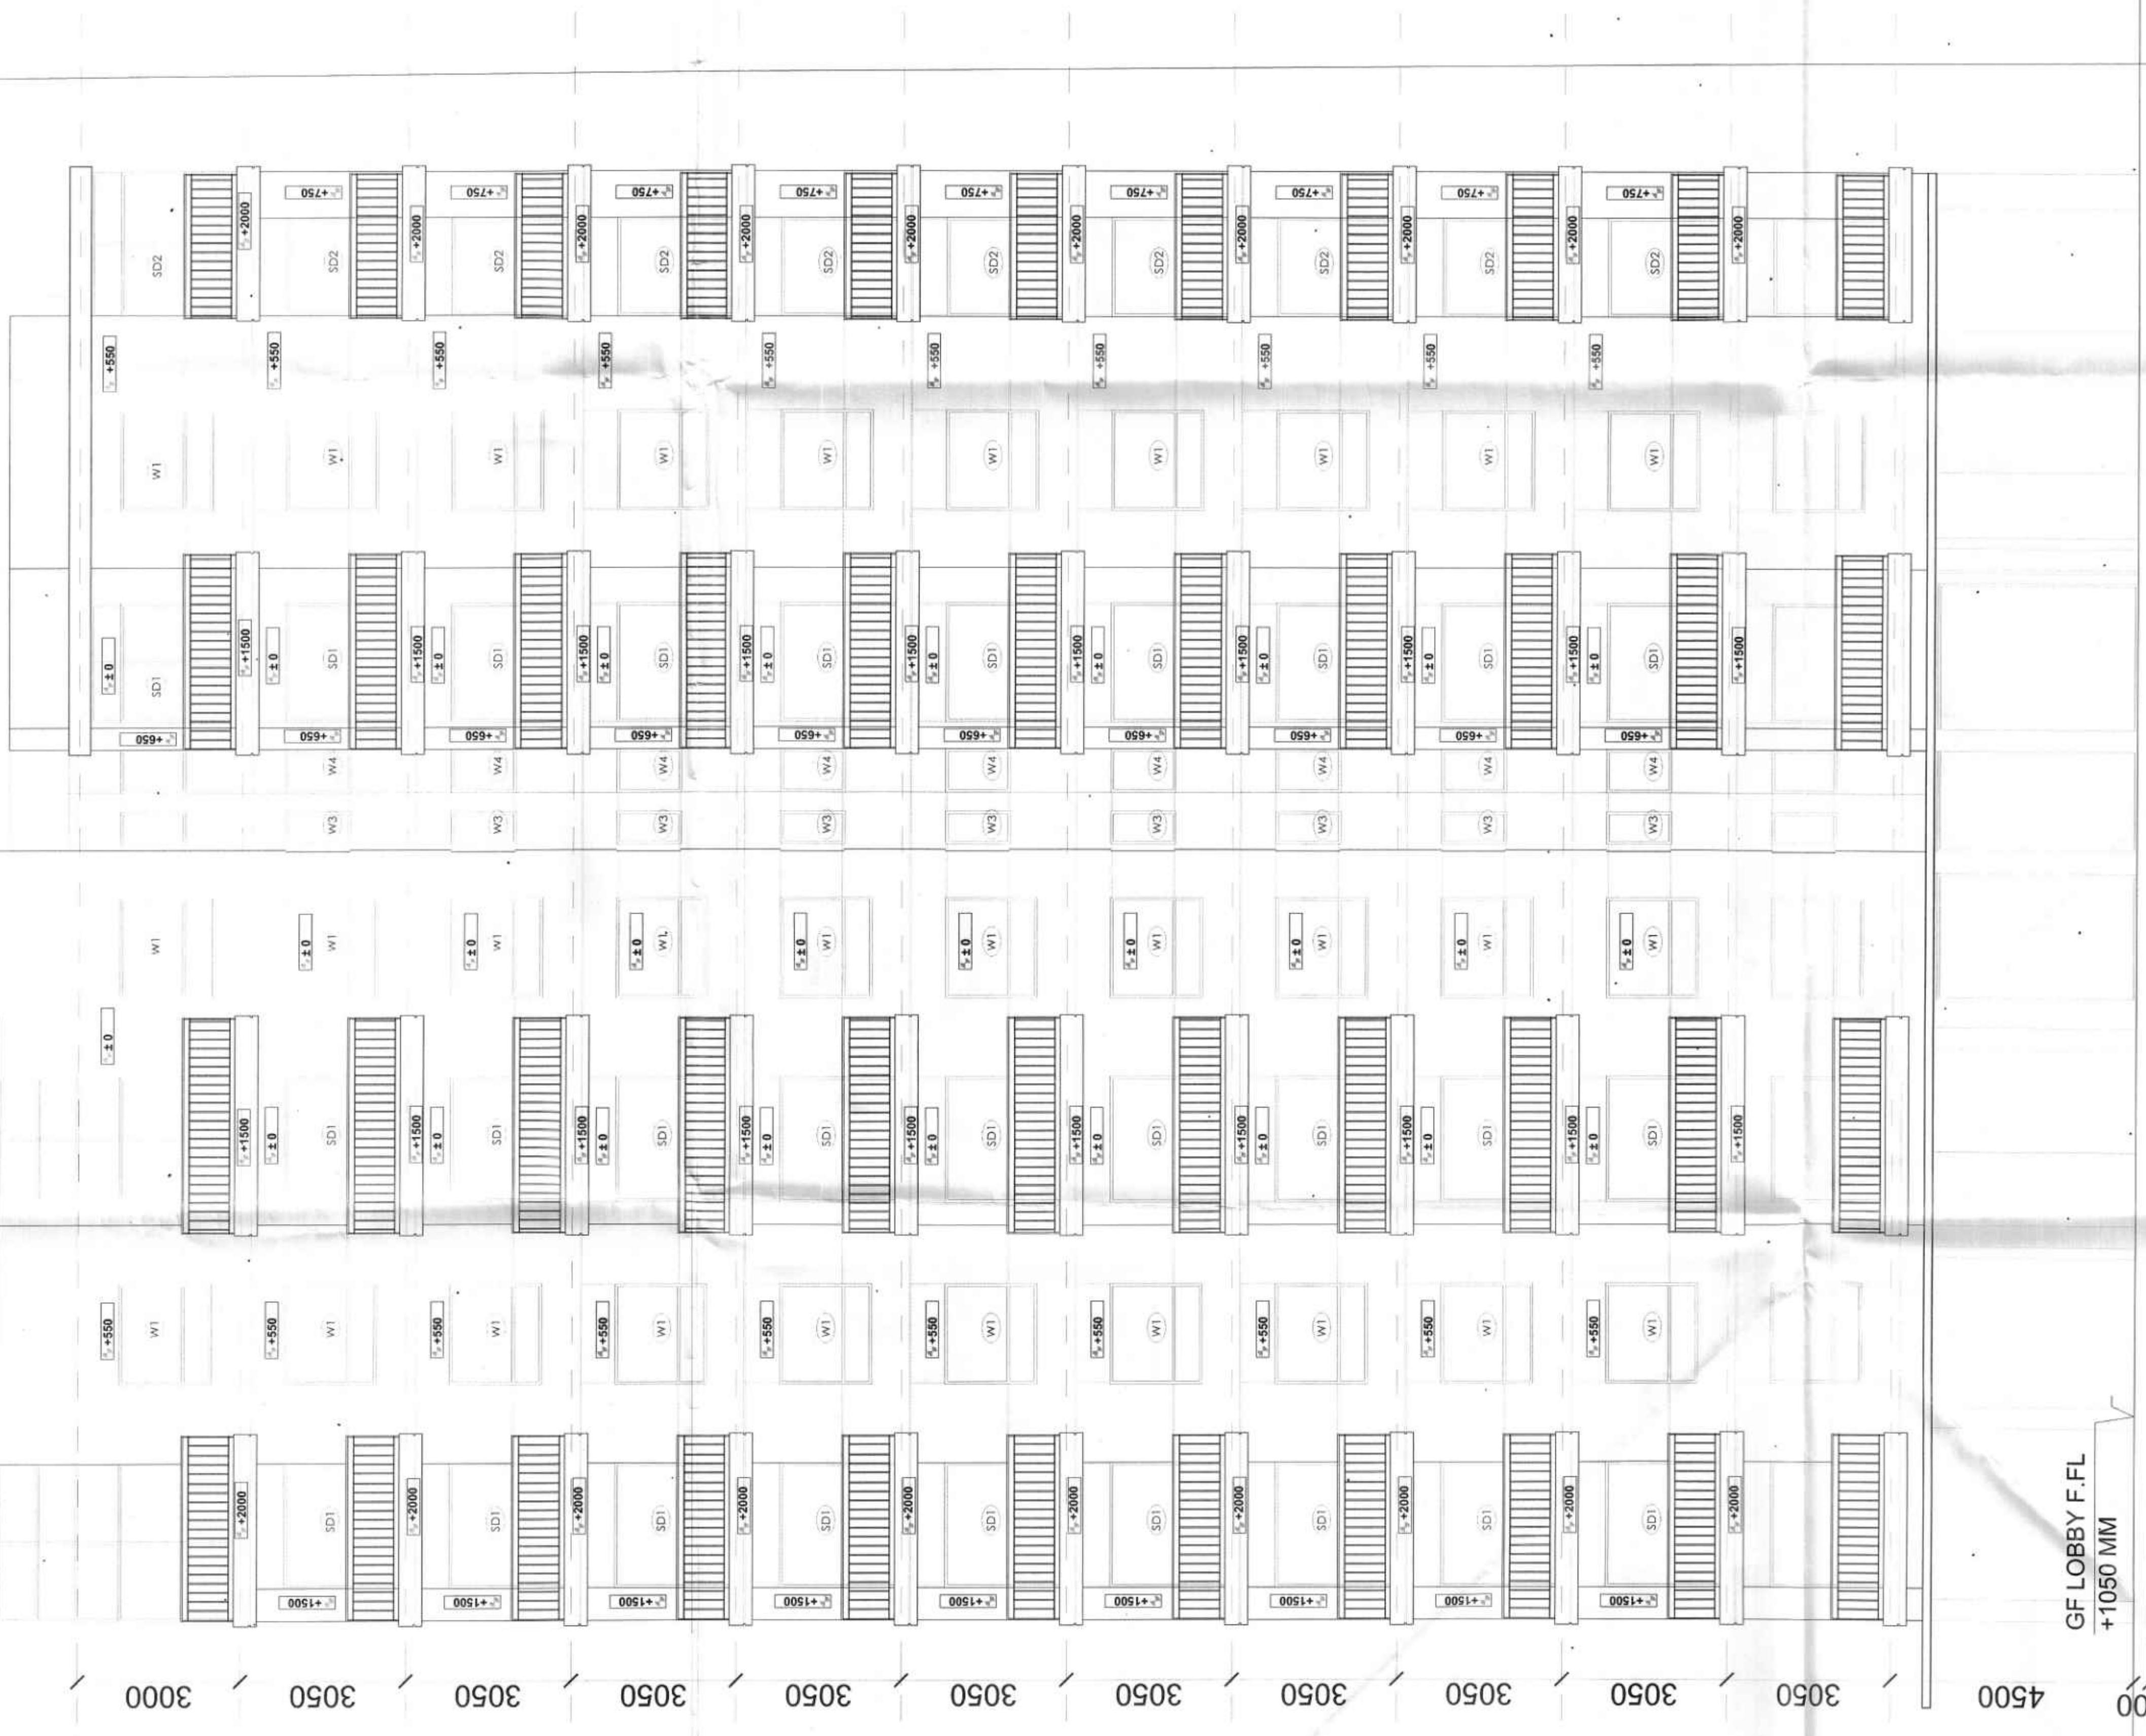

ELEVATION A
(TOWER -1) SCALE 1:100

SUBMISSION DRAWING

Client :

Sh. Ajit Singh And Other in Collaboration With

EMAAR INDIA LTD (Formerly known as EMAAR INDIA LTD)

Job Title :

Proposed Building Plans for Housing Group Colony





EMAAR INDIA LTD.

Architect:

Arcoop Associates Pvt. Ltd.











Architect's Signature

EMAAR INDIA LTD

TPC Technical Projects Consultants Pvt. Ltd.

Paradise Consultants





Drawing Title

TOWER 1

ELEVATION- A & C

Date

Scale

1:100

Drawing No.

A-202

Date

01-11-2023

Scale

1:100

Drawing No.

A-202