


PRODUCED BY AN AUTODESK EDUCATIONAL PRODUCT

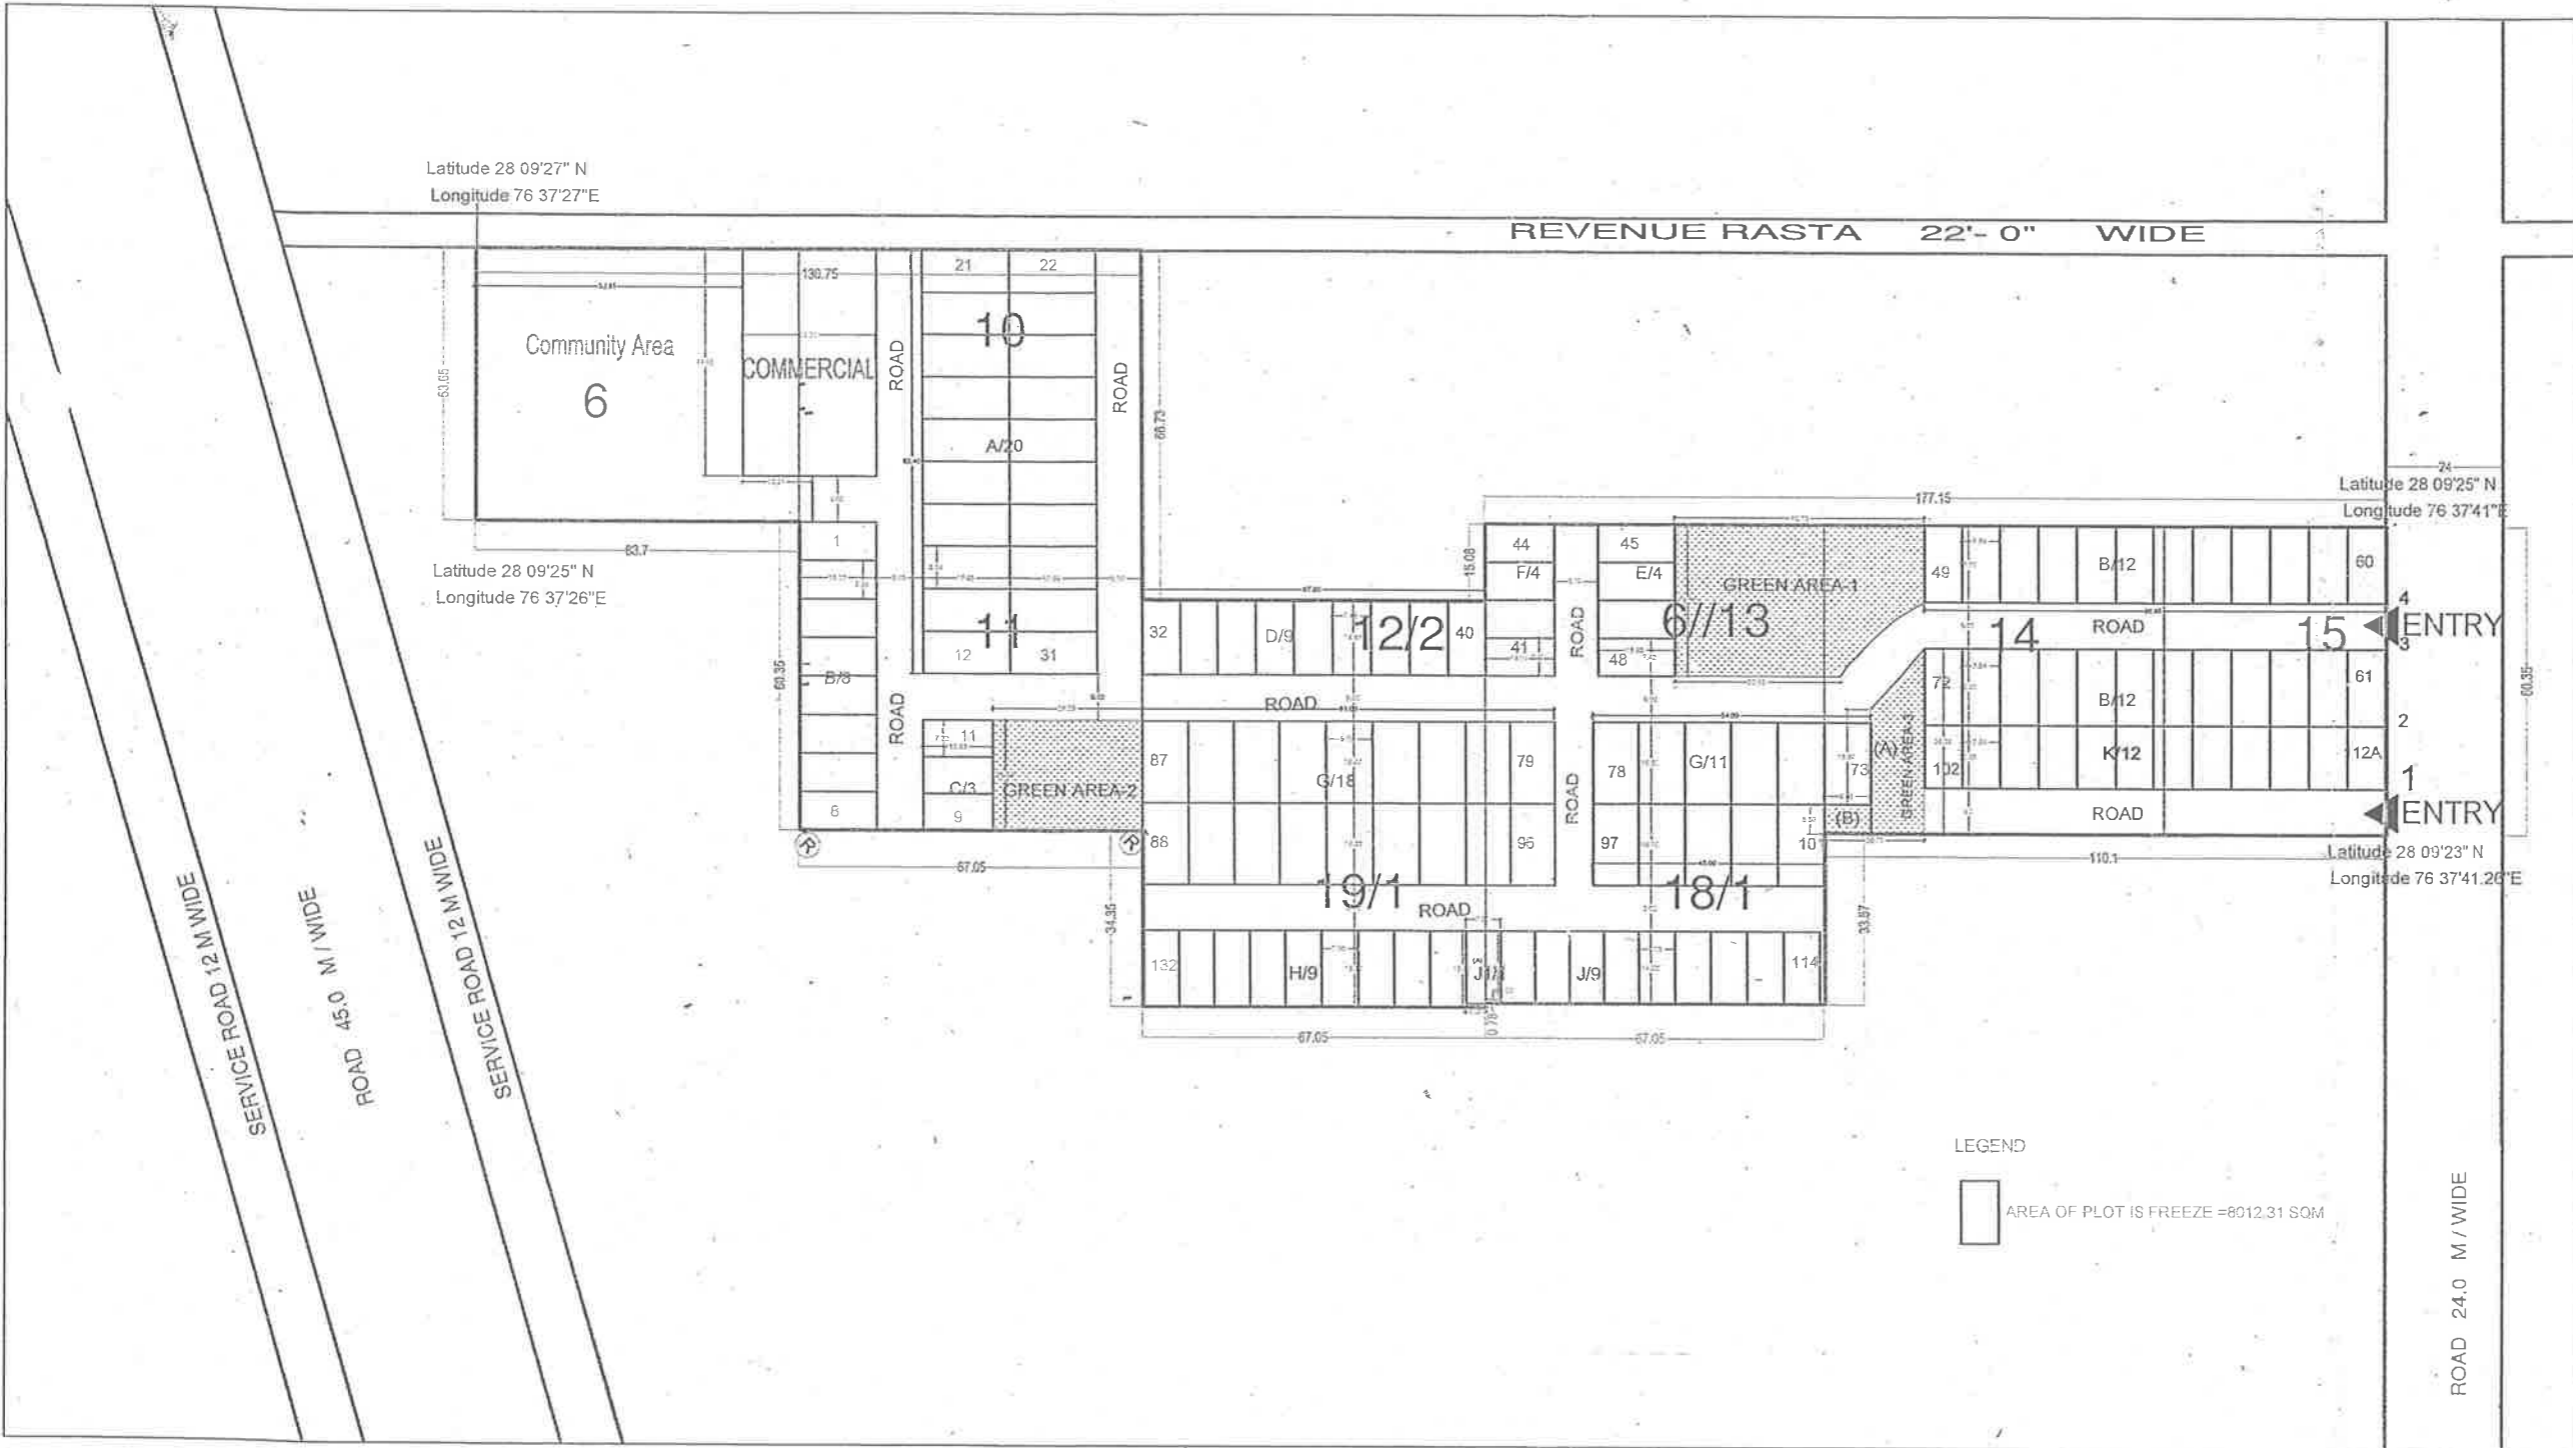

Latitude 28 09'27" N
Longitude 76 37'27"E

Latitude 28 09'25" N
Longitude 76 37'26"E

Latitude 28 09'25" N
Longitude 76 37'41"E

Latitude 28 09'23" N
Longitude 76 37'41.20"E

LEGEND

AREA OF PLOT IS FREEZE =8012.31 SQM

PROPOSED DEMARCATION PLAN OF PLOTTED COLONY
7.25625 ACRES
OF DIN DAYAL JAN AWAS YOJNA AT VILLAGE DHAMALKA
LICENCE NO. 75 OF 2017 DATED 8-09-2017
DISTRICT REWARI, HARYANA.

CHITVAN FARMS PVT. LTD.
PARAS DOWN TOWN CENTRE FLOOR 7
GOLF COURSE ROAD SECTOR-53,
GURGAON (HARYANA)

THEOTACH PROJECT SERVICES (P) LTD.
Land Surveyors, Consulting Engineers & Contractors
1/6, Mohammad I/ur, Near Hoking Dena Place
New Delhi-110006
web: www.theotachproject.com, Tel: 811-2512520, 011-2552217

Drawn By: Mithu
Checked: T.MOHANTA
Scale: 1:600



For KSL Developers Private Limited

[Signature]
Authorised Signatory