

This is a "PROVISIONAL BUILDING PLAN" prepared for the purpose of obtaining applications from the general public.



TO BE READ WITH THIS OFFICE
MEMO NO. 595
DATE 31/01/2024


Project Manager
B.P.A.C. B.P.A.C.

Architect
ATP(HQ) Architect

Consultant
Valinder Kumar
A.Q.H.Q.



SECTION - B

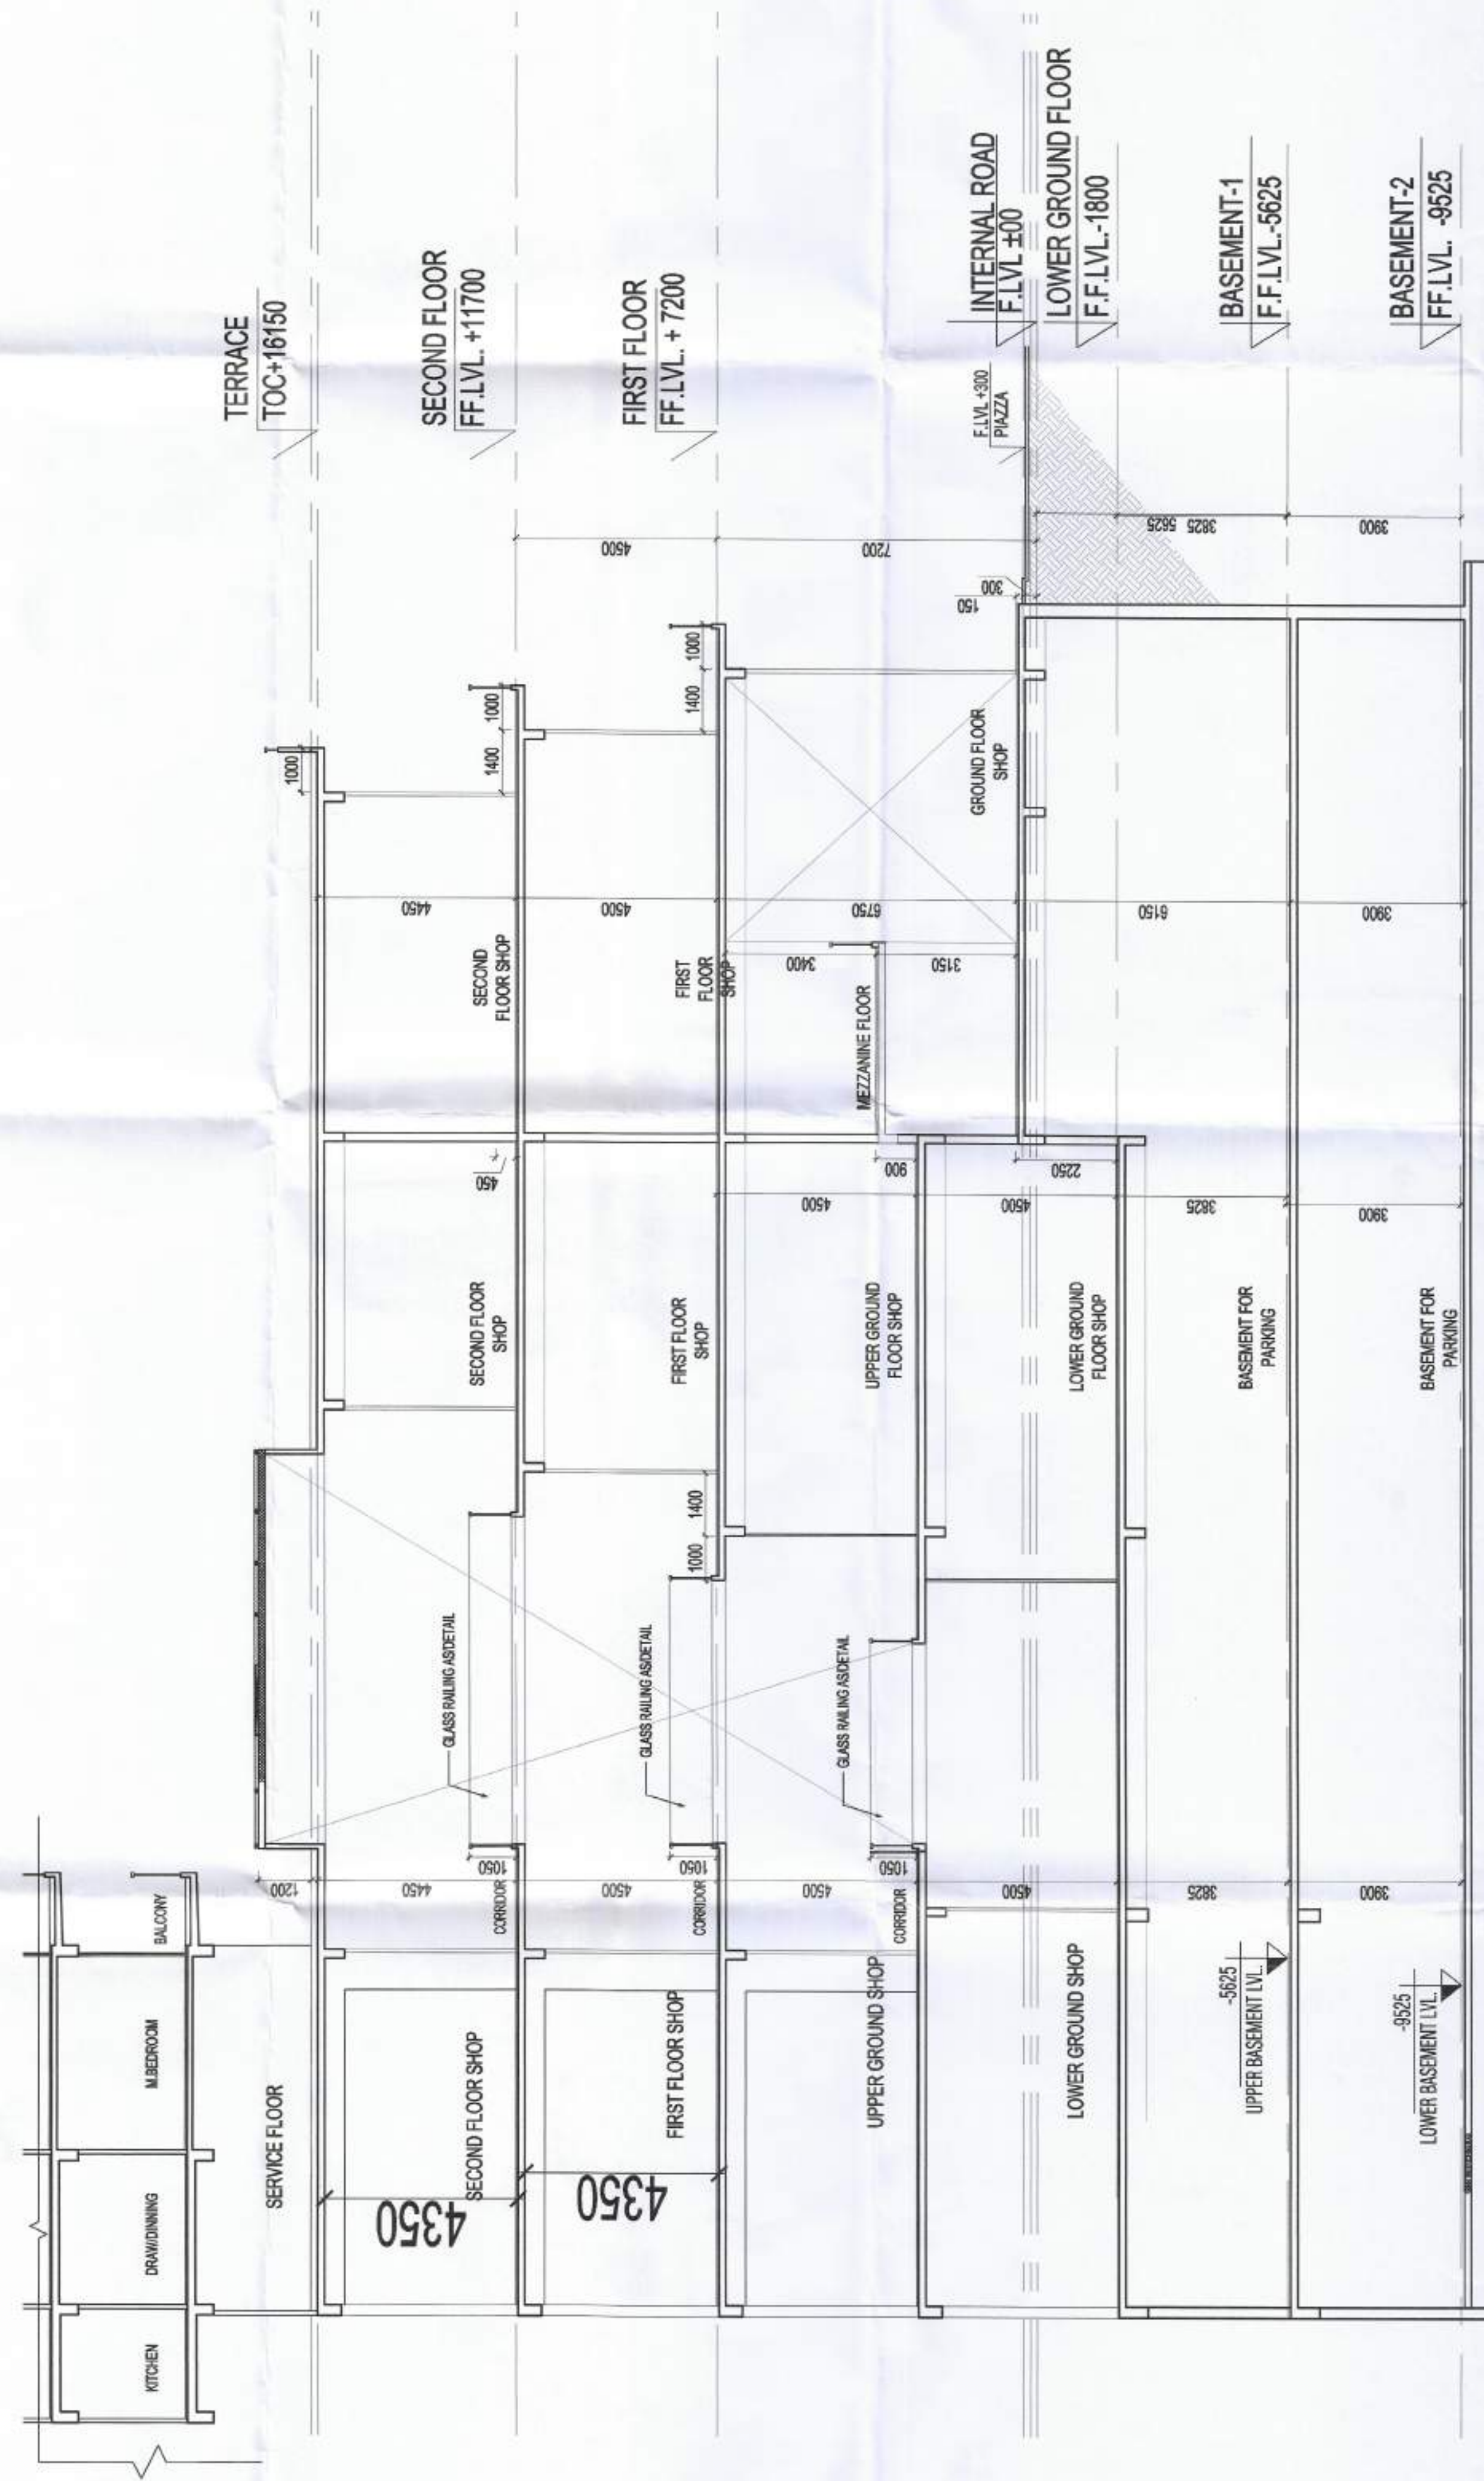

SECTION - A

OWNER'S NAME :
Vibrant infra tech Pvt. Ltd & others in
collaboration with Union Buildmart Pvt. Ltd

Architect:
ojom
GIAN P. MATHUR AND ASSOCIATES (P) LTD.
C-55, East Of Kailash, New Delhi-110065
ARCHITECTS T: 011-46090599 / F: 011-46090512
& PLANNERS E: info@gmindia.com / W: www.gmindia.com

Project Title:
Proposed building plans for phase -3 (Tower-6B & 6C)
and Revised Building plans for basement submitting
herewith for setting up of a Group Housing Colony
under Mixed land use in TOD Zone for an area
measuring 15.0625 acres (15.03125+0.03125) (86 %
GH component and 14% commercial component) (350
FAR) (License No. 106 of 2021 dated 16.12.2021 for
an area measuring 15.03125 acres) and (License No.
214 of 2023 dated 20.10.2023 for an area measuring
0.03125 acre) in revenue estate of chauma, sector-113,
Gurgaon, Haryana. The project being developed
by M/s Union Buildmart Pvt.Ltd.

Status
Sheet Title
**COMMERCIAL
SECTION**

Owner's Sign
Architect's Sign
Union Buildmart Pvt. Ltd.
GIAN P. MATHUR
B. Arch. Architect
G.No. 113/A
CA No. 80/5769

SCALE: 1:100
DATE:
DWG. No.
SD/AR/M3M-113/COMM/107