

1. BUILDING WILL BE DESIGNED (STRUCTURES)
AS PER RELEVANT IS CODES FOR EARTH QUAKE
RESISTANCE

PROPOSED BUILDING PLAN OF RESIDENTIAL COLONY UNDER NEW INTEGRATED LICENSING POLICY(NILP) DATED 11.05.2022 ON LAND MEASURING 116.39625 ACRES (LICENCE NO. 219 OF 2023 DATED 25-10-23) (AN AREA MEASURING 103.06625 ACRES MIGRATION FROM LICENCE NO. 27 OF 2012 DATED 02.04.2012 AND 13.24 ACRES AS FRESH AS APPLIED AREA) IN SECTOR - 76 & 77, GURUGRAM MANESAR URBAN COMPLEX BEING DEVELOPED BY DLF LTD. IN COLLABORATION WITH LAND OWNERS AND IT'S ASSOCIATE COMPANIES

RSMS
ARCHITECTS

RSMS ARCHITECTS PVT. LTD.
69, Nora Niwas Bhawani Kunj
(Behind D2), Vasant Kunj,
New Delhi-110070.
Tel.: 011-26898616, 26898617
www.rsms-arch.com

[illegible]

MEMO NO.: 8037
DATED: 05/03/24

DDT (HO)
Member
BPAC

Superintending Engineer (HO)
for Chief Engineer-I
HSVP, Panchkula

ARCHITECT'S SEAL & SIGNATURE	OWNER'S SEAL & SIGNATURE
---------------------------------	-----------------------------

For DLF Limited

Attested
 Director (Finance)

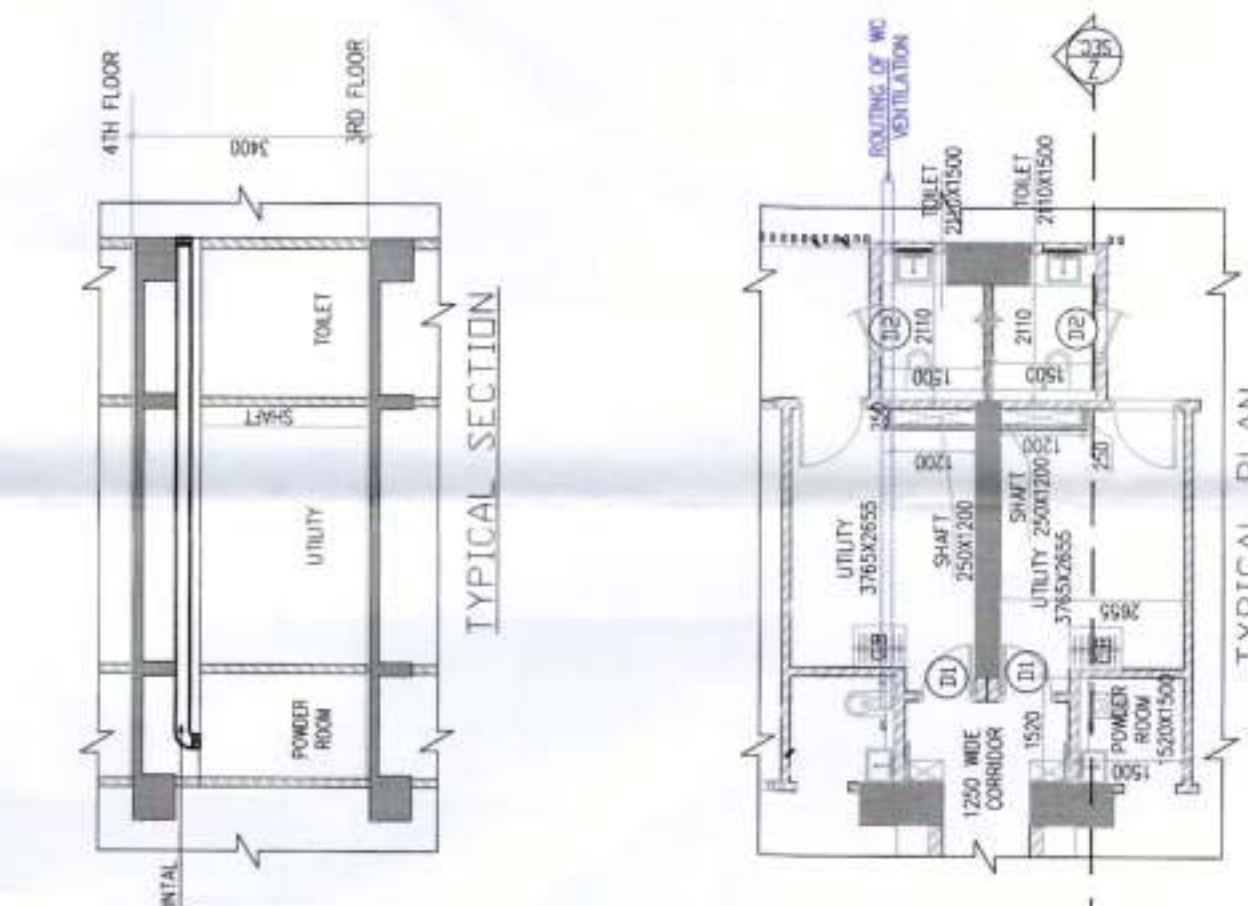
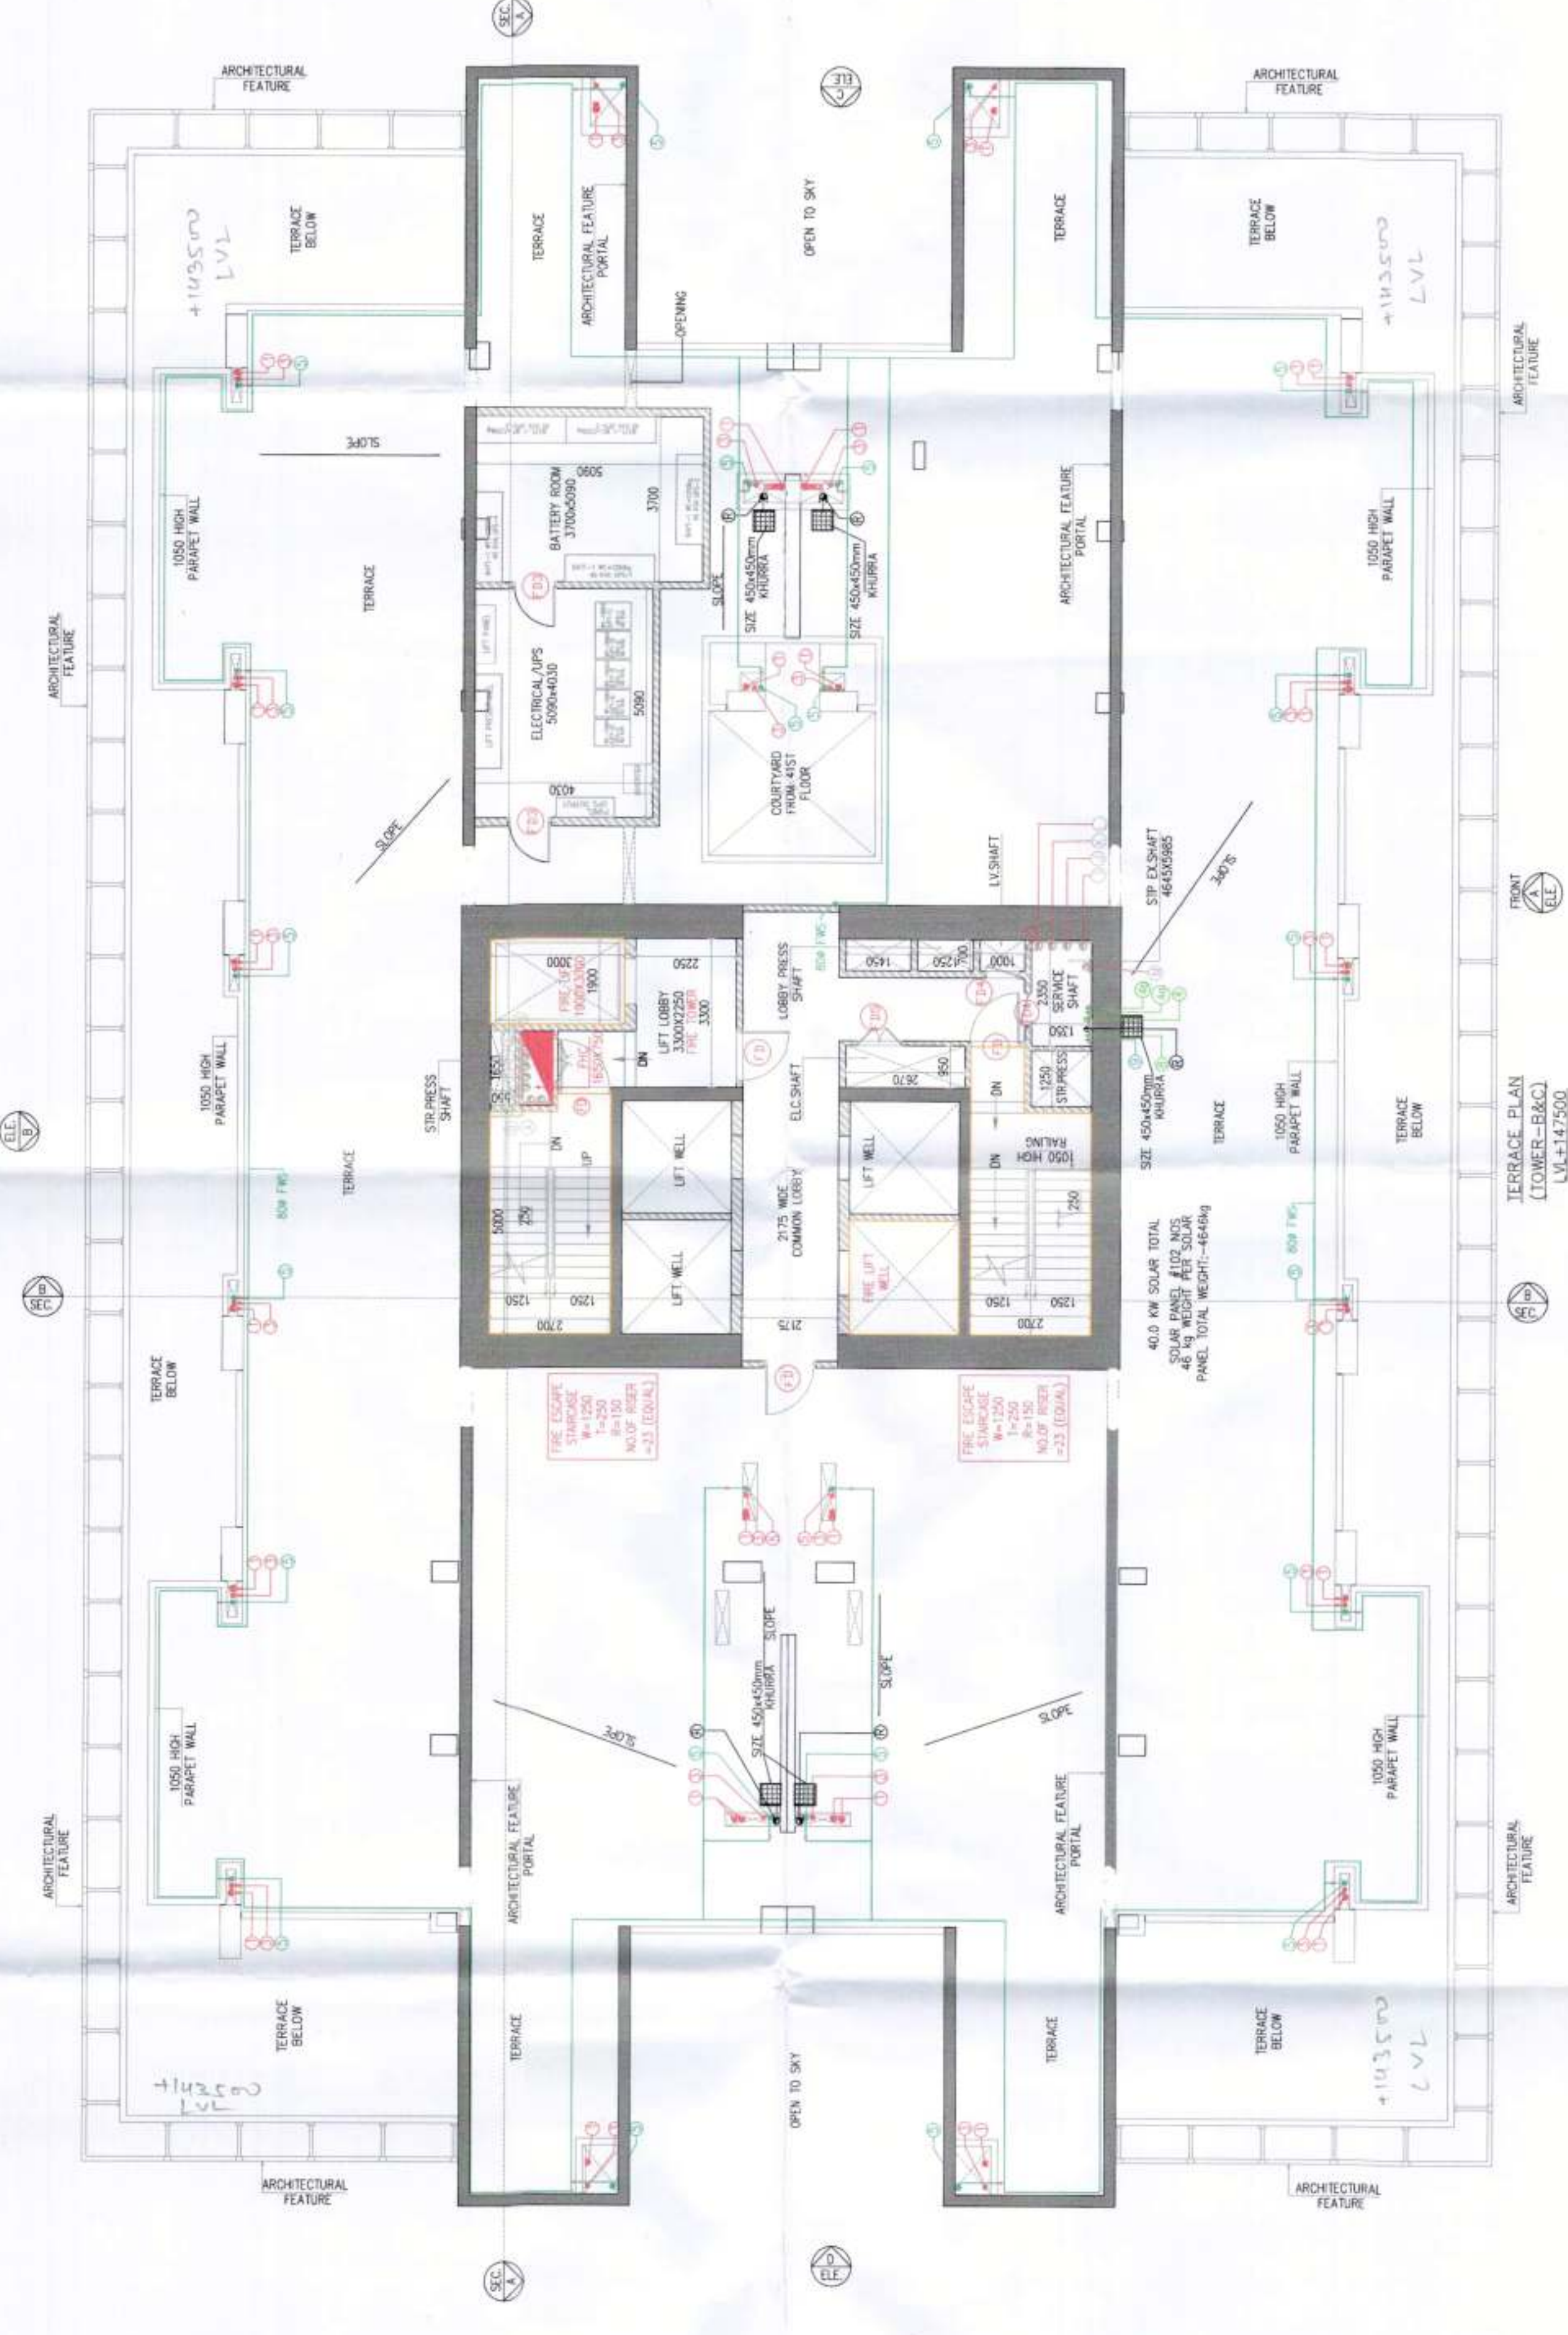
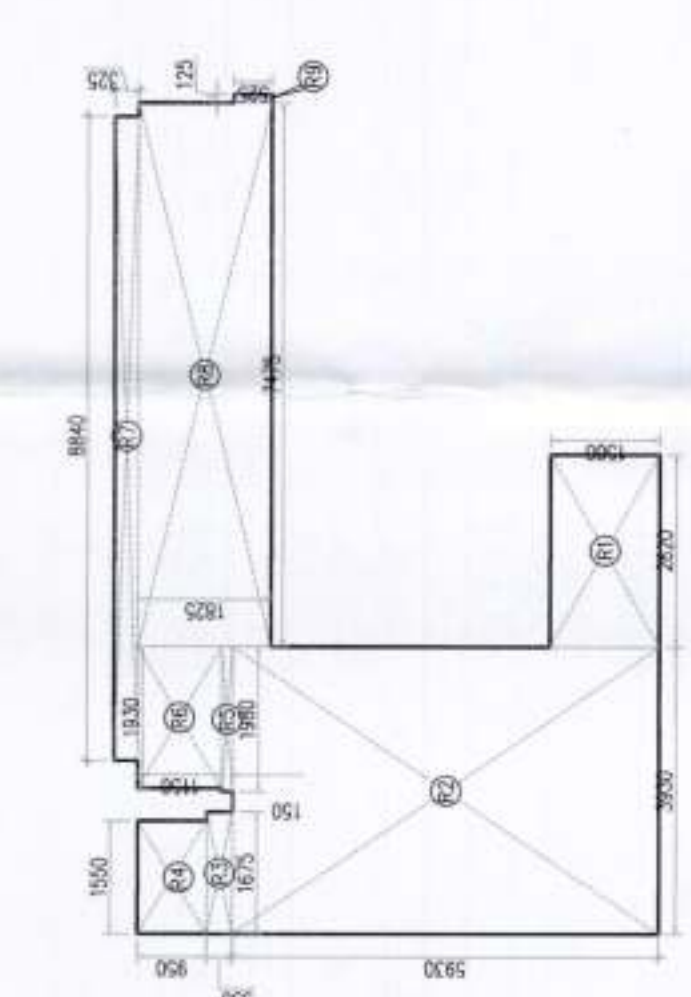
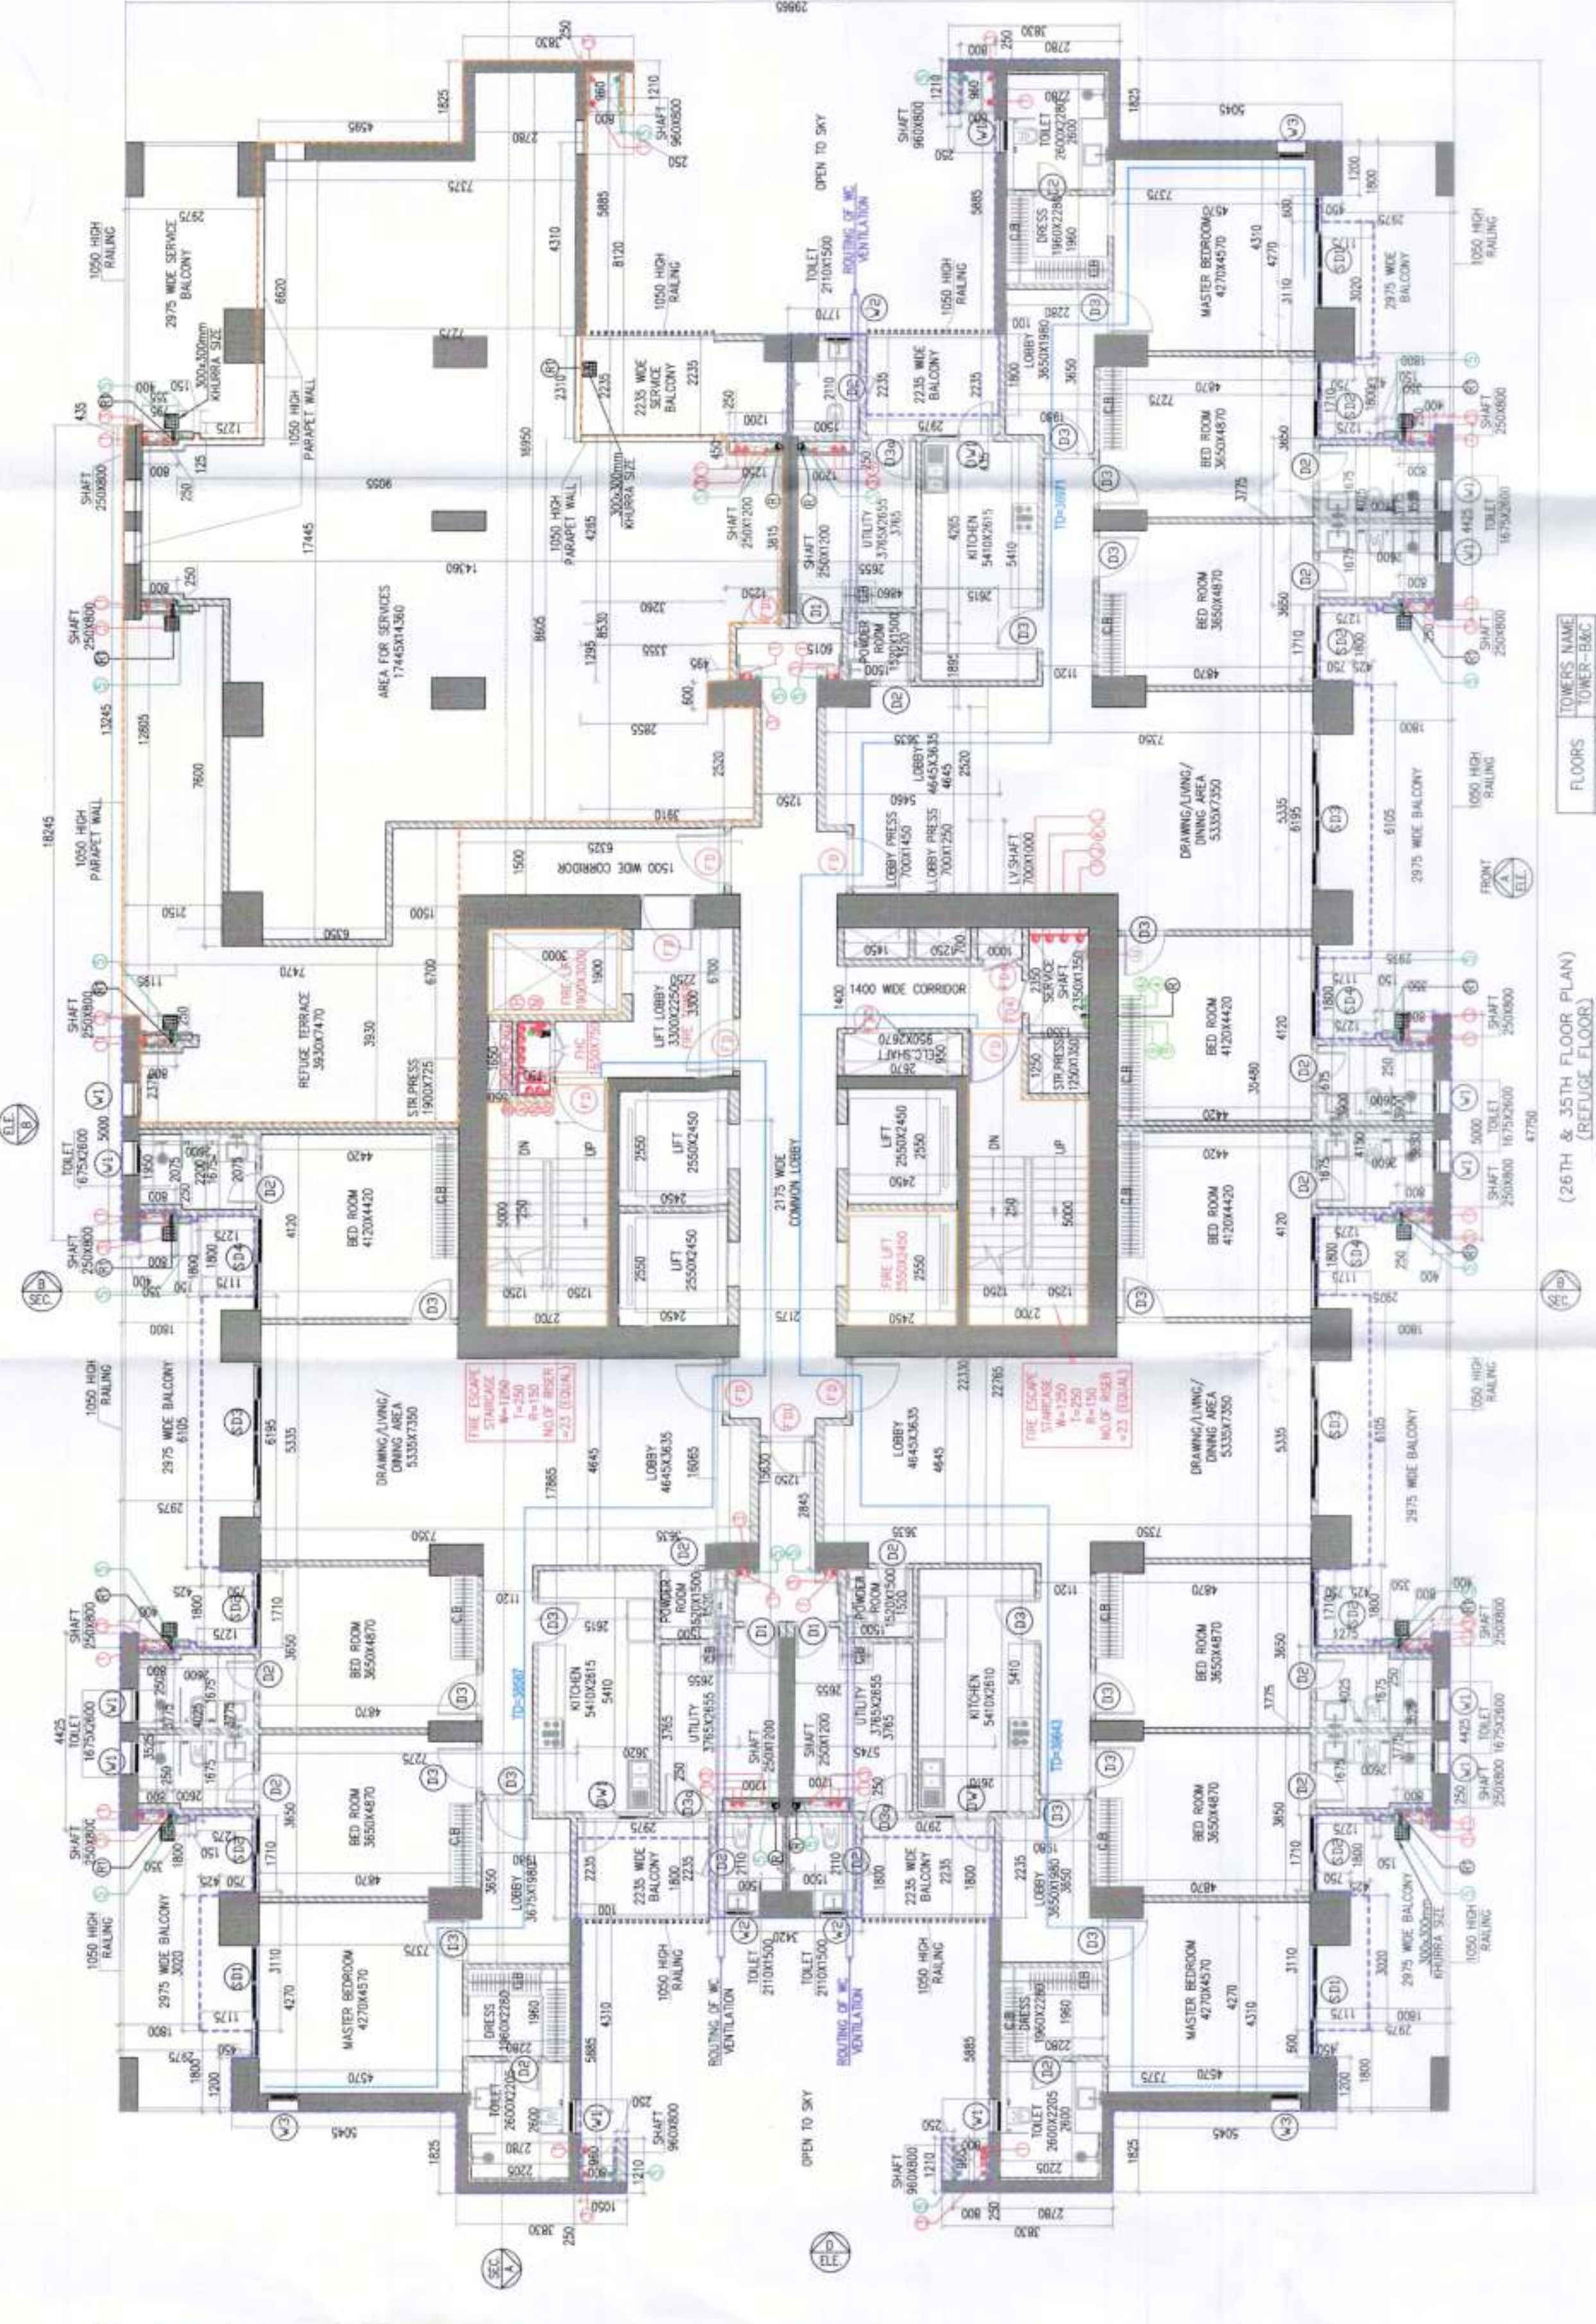
Attested
 Director (Finance)

JAN.-2024	Scale : 1:100
-----------	---------------

Drawing Title: -	Drawing No: -
------------------	---------------

(26TH & 35TH) REFUGE FLOOR
41ST FLOOR & TERRACE PLAN

-------------	----------

[illegible]


[illegible]

TYPICAL MECHANICAL VENTILATION CALCULATION FOR POWER ROOM							
S/N	LOCATION	AREA (sq.ft)	HEIGHT (ft)	VOLUME (cu.ft)	DESIGN CMV (cfm)	SELECTED EXHAUST FAN TYPE	FAN SIZE (DIA IN mm)
1	MECHANICAL VENTILATION FOR POWER ROOM					DA	150
1.1	POWER ROOM	24.54	22.5	44.25	18	WFO302C cassette in line fan	150 (50)