


Note :-

1. BUILDING WILL BE DESIGNED (STRUCTURES)
AS PER RELEVANT IS CODES FOR EARTH QUAKE
RESISTANCE.



ROOF LEVEL LVL.+157000	650	2150
WATER TANK LVL.+154850	4200	650
MUMTY/MACHINE ROOF LVL.+154200	2500	9500
MUMTY/MACHINE ROOM LVL.+150000	4000	
TERRACE FLOOR LVL.+147500		
41ST (PENTHOUSE) FLOOR LVL.+143500		
40TH. FLOOR LVL.+139650	450	
39TH. FLOOR LVL.+136250	3400	
38TH. FLOOR LVL.+132850	3400	
37TH. FLOOR LVL.+129450	3400	
36TH. FLOOR LVL.+126050	3400	
35TH. (REFUGE) FLOOR LVL.+122650	3400	
34TH. FLOOR LVL.+119250	3400	
33RD. FLOOR LVL.+115850	3400	
32ND. FLOOR LVL.+112450	3400	
31ST. FLOOR LVL.+109050	3400	
30TH. FLOOR LVL.+105650	3400	
29TH. FLOOR LVL.+102250	3400	
28TH. FLOOR LVL.+98850	3400	
27TH. FLOOR LVL.+95450	3400	
26TH. (REFUGE) FLOOR LVL.+92050	3400	
25TH. FLOOR LVL.+88650	3400	
24TH. FLOOR LVL.+85250	3400	
23TH. FLOOR LVL.+81850	3400	
22TH. FLOOR LVL.+78450	3400	
21TH. FLOOR LVL.+75050	3400	
20TH. FLOOR LVL.+71650	3400	
19TH. FLOOR LVL.+68250	3400	
18TH. FLOOR LVL.+64850	3400	
17TH. (REFUGE) FLOOR LVL.+61450	3400	
16TH. FLOOR LVL.+58050	3400	
15TH. FLOOR LVL.+54650	3400	
14TH. FLOOR LVL.+51250	3400	
13TH. FLOOR LVL.+47850	3400	
12TH. FLOOR LVL.+44450	3400	
11TH. FLOOR LVL.+41050	3400	
10TH. FLOOR LVL.+37650	3400	
9TH. FLOOR LVL.+34250	3400	
8TH. FLOOR LVL.+30850	3400	
7TH. FLOOR LVL.+27450	3400	
6TH. FLOOR LVL.+24050	3400	
5TH. FLOOR LVL.+20650	3400	
4TH. FLOOR LVL.+17250	3400	
3RD. FLOOR LVL.+13850	3400	
2ND. FLOOR LVL.+10450	3400	
1ST. FLOOR LVL.+7050	3400	
LOBBY LVL.+1050	6000	
DROP-OFF LEVEL+900	900	150
24M ROAD/ 60M ROAD LEVEL ±00	4750	
BASEMENT-01 LVL.-4750	3600	
BASEMENT-02 LVL.-8350	3600	
BASEMENT-03 LVL.-11950	3600	

PROJECT

PROPOSED BUILDING PLAN OF RESIDENTIAL
COLONY UNDER NEW INTEGRATED LICENSING
POLICY(MPLP) DATED 11.05.2022 ON LAND MEASURING
116.29625 ACRES (LICENCE NO. 219 OF 2023 DATED
25-10-23.) (AN AREA MEASURING 103.05625 ACRES
MIGRATION FROM LICENCE NO. 27 OF 2012 DATED
02.04.2012 AND 13.24 ACRES AS FRESH AS FRESH
APPLIED AREA) IN SECTOR-76 & 77, GURUGRAM
MANESAR URBAN COMPLEX BEING DEVELOPED BY
DLF LTD. IN COLLABORATION WITH LAND OWNERS
AND IT'S ASSOCIATE COMPANIES

ARCHITECTS

R S M S
ARCHITECTS

RSMS ARCHITECTS PVT. LTD.
69,Nora Niwas Bhawani Kunj
(Behind D2), Vasant Kunj,
New Delhi-110070.
Tel.: 011-26898616,26898617
www.rsms-arch.com

Consultant
Architect

TO BE READ WITH THIS OFFICE
DESIGN NO. 4037
DATED: 05/03/24

ARCHITECT'S SEAL
& SIGNATURE

OWNER'S SEAL
& SIGNATURE

JAN - 2024 Scale : 1:100

Drawing Title :-

SECTION-AA
(TOWER-B, C & E)

TA-15

PHASE-VI