


Building Plans Approved by
Supervising Committee (M.C.)


Chairman Building Committee
City of New York
Division of Building
15900, 151-15900
Date: 01/01/2022

Building Plans Approved by
Supervising Committee (M.C.)
Chairman Building Committee
City of New York
Division of Building
15900, 151-15900
Date: 01/01/2022

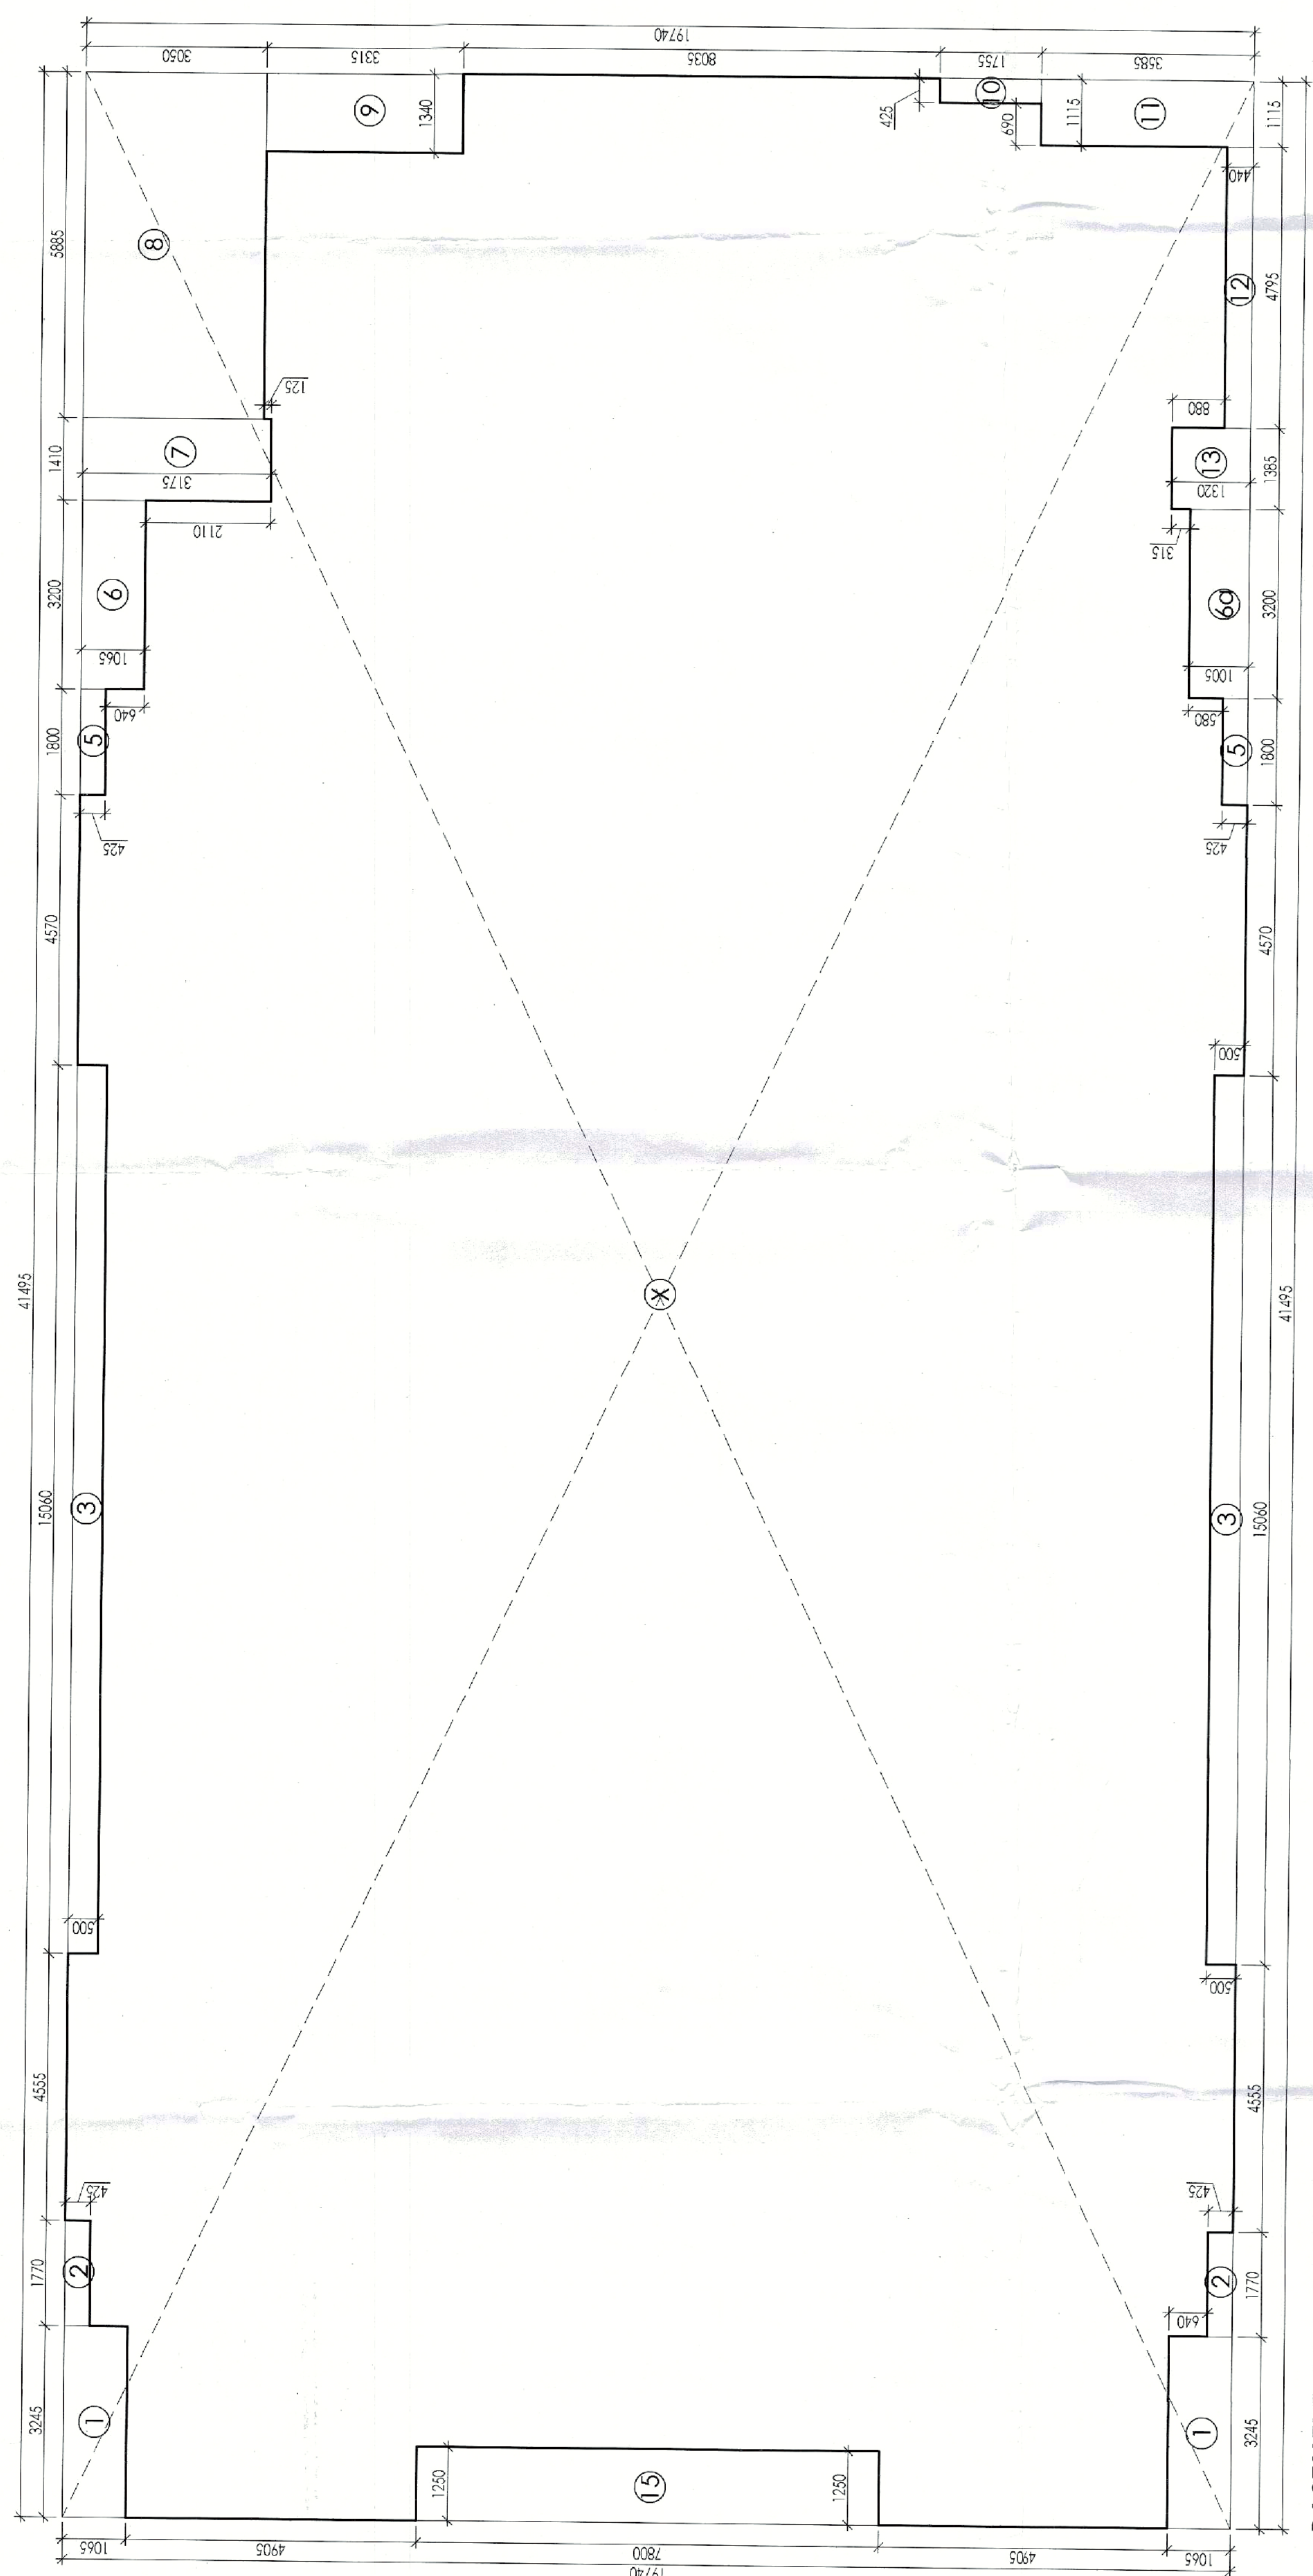

BASEMENT AREA DIAGRAM

BASEMENT AREA CALCULATIONS					
S. No.	COEFF.	WIDTH	LENGHT	NOS.	AREA IN SQMT
X	1	41.495	19.740	1	819.111
DEDUCTIONS					
1	1	3.245	1.065	2	6.912
2	1	1.770	0.425	2	1.505
3	1	15.060	0.500	2	15.060
5	1	1.800	0.425	2	1.530
6	1	3.200	1.065	1	3.408
6a	1	3.200	1.005	1	3.216
7	1	1.410	3.175	1	4.477
8	1	5.885	3.050	1	17.949
9	1	1.340	3.315	1	4.442
10	1	0.425	1.755	1	0.746
11	1	1.115	3.585	1	3.997
12	1	4.795	0.440	1	2.110
13	1	1.385	1.320	1	1.828
15	1	1.250	7.800	1	9.750
TOTAL DEDUCTIONS (B)				=	76.930
NET BASEMENT AREA = (X - B)				=	742.182

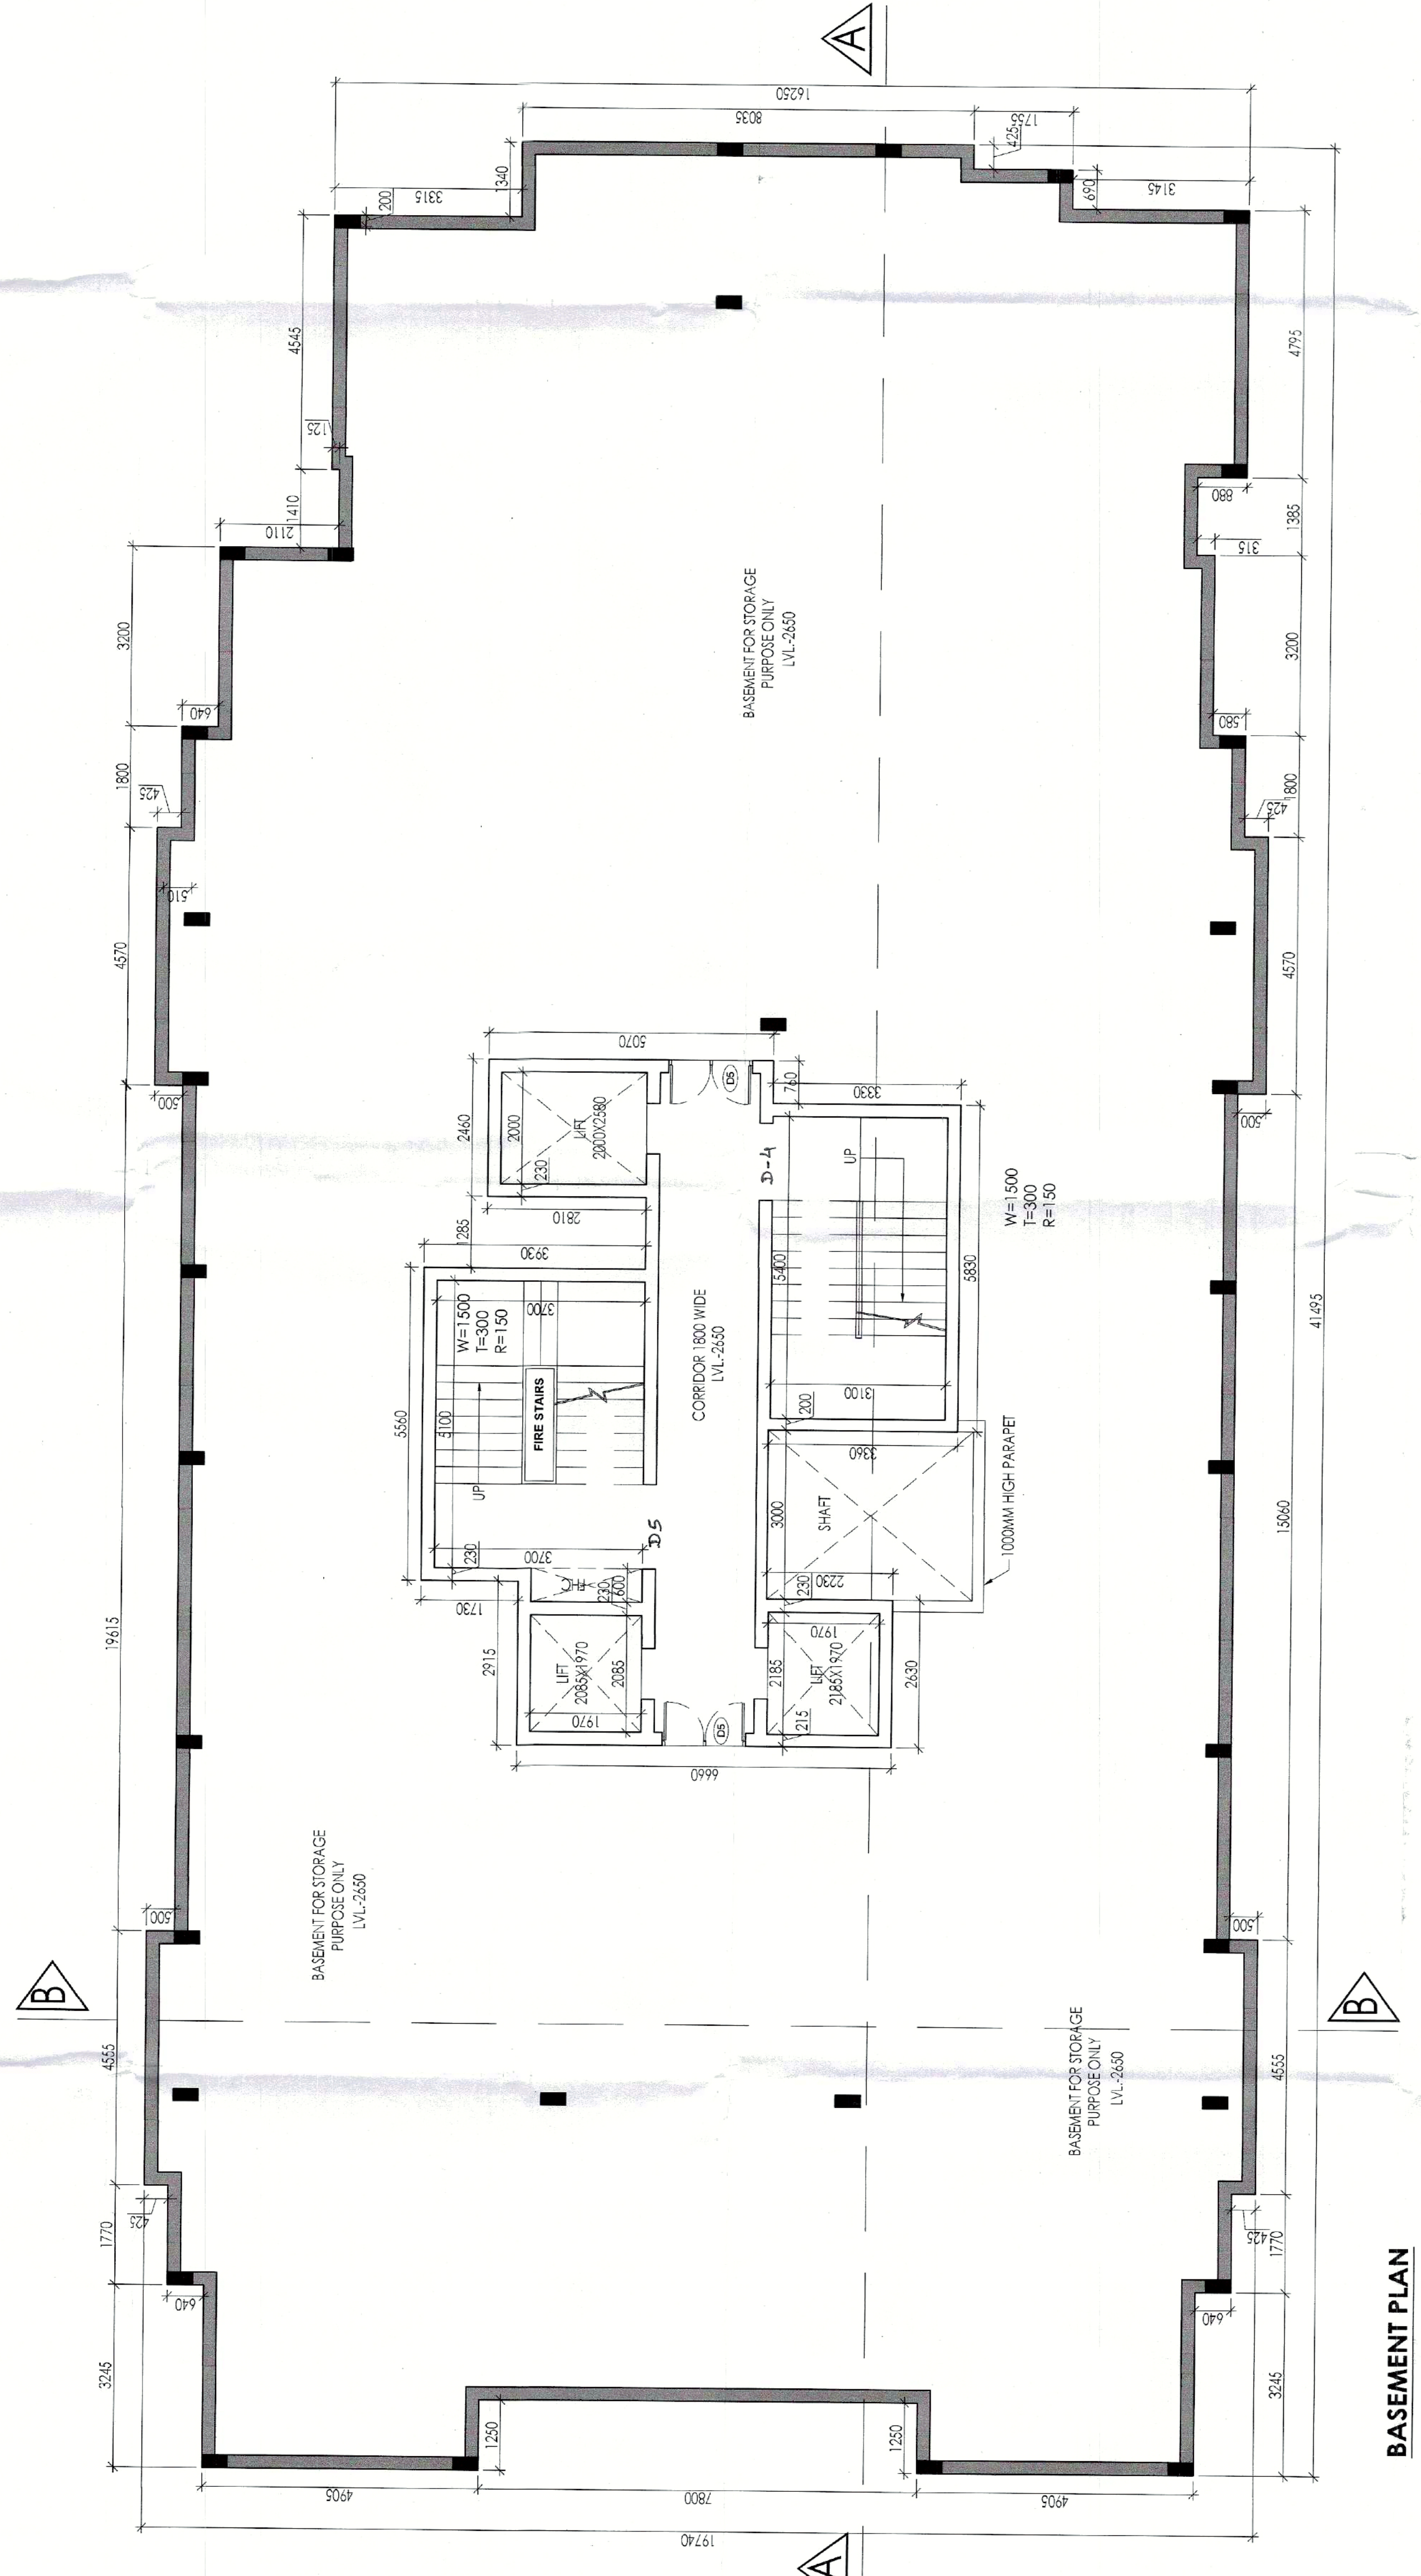

BASEMENT PLAN

DOOR WINDOW SCHEDULE				
SR. NO.	CODE	SIZE	CILL	UNIEL
01	D1	750 X 2400	130	+400
02	D2	900 X 2400	130	+400
03	D3	1000 X 2400	130	+400
04	D4	1200 X 2400	130	+400
05	D04	1200 X 2400	130	+400
06	D5	1500 X 2400	130	+400
07	D6	1500 X 2400	130	+400
08	D7	1500 X 2400	130	+400
09	D8	1500 X 2400	130	+400
10	D9	1500 X 2400	130	+400
11	D10	1500 X 2400	130	+400
12	D11	1500 X 2400	130	+400
13	D12	1500 X 2400	130	+400
14	D13	1500 X 2400	130	+400

Stamp No. 2, First Floor, Ganga Committee,
Opposite New Office, Sector-14, Gurgaon (H)

PROJECT
PROPOSED BUILDING PLAN OF GROUP
HOUSING OF PLOT NO. GH-36, PHASE-I,
INDUSTRIAL AREA MODEL TOWNSHIP,
MANESAR AREA MEASURING 4000 SQMT.
BY M/S OMPEE CONSTRUCTION
(ALLOTTEE), VIRENDER HOODA

ARCHITECT'S SEAL
& SIGNATURE
OWNER/AUTH.
SIGN
DATE: 01/01/2022

Scale : 1 : 100
Drawing No:-
BASEMENT PLAN
& AREA DETAILS
02