


Building Plans Approved by
Supervising Committee (H.O.)

Chairman Building Committee cum
Director, Urban Planning
Haldia, W.T. Mahasarak
Date: 04/10/23

Building Plans Section and Plan will
be valid for five years only.
To be renewed after five years.
To be renewed after five years.

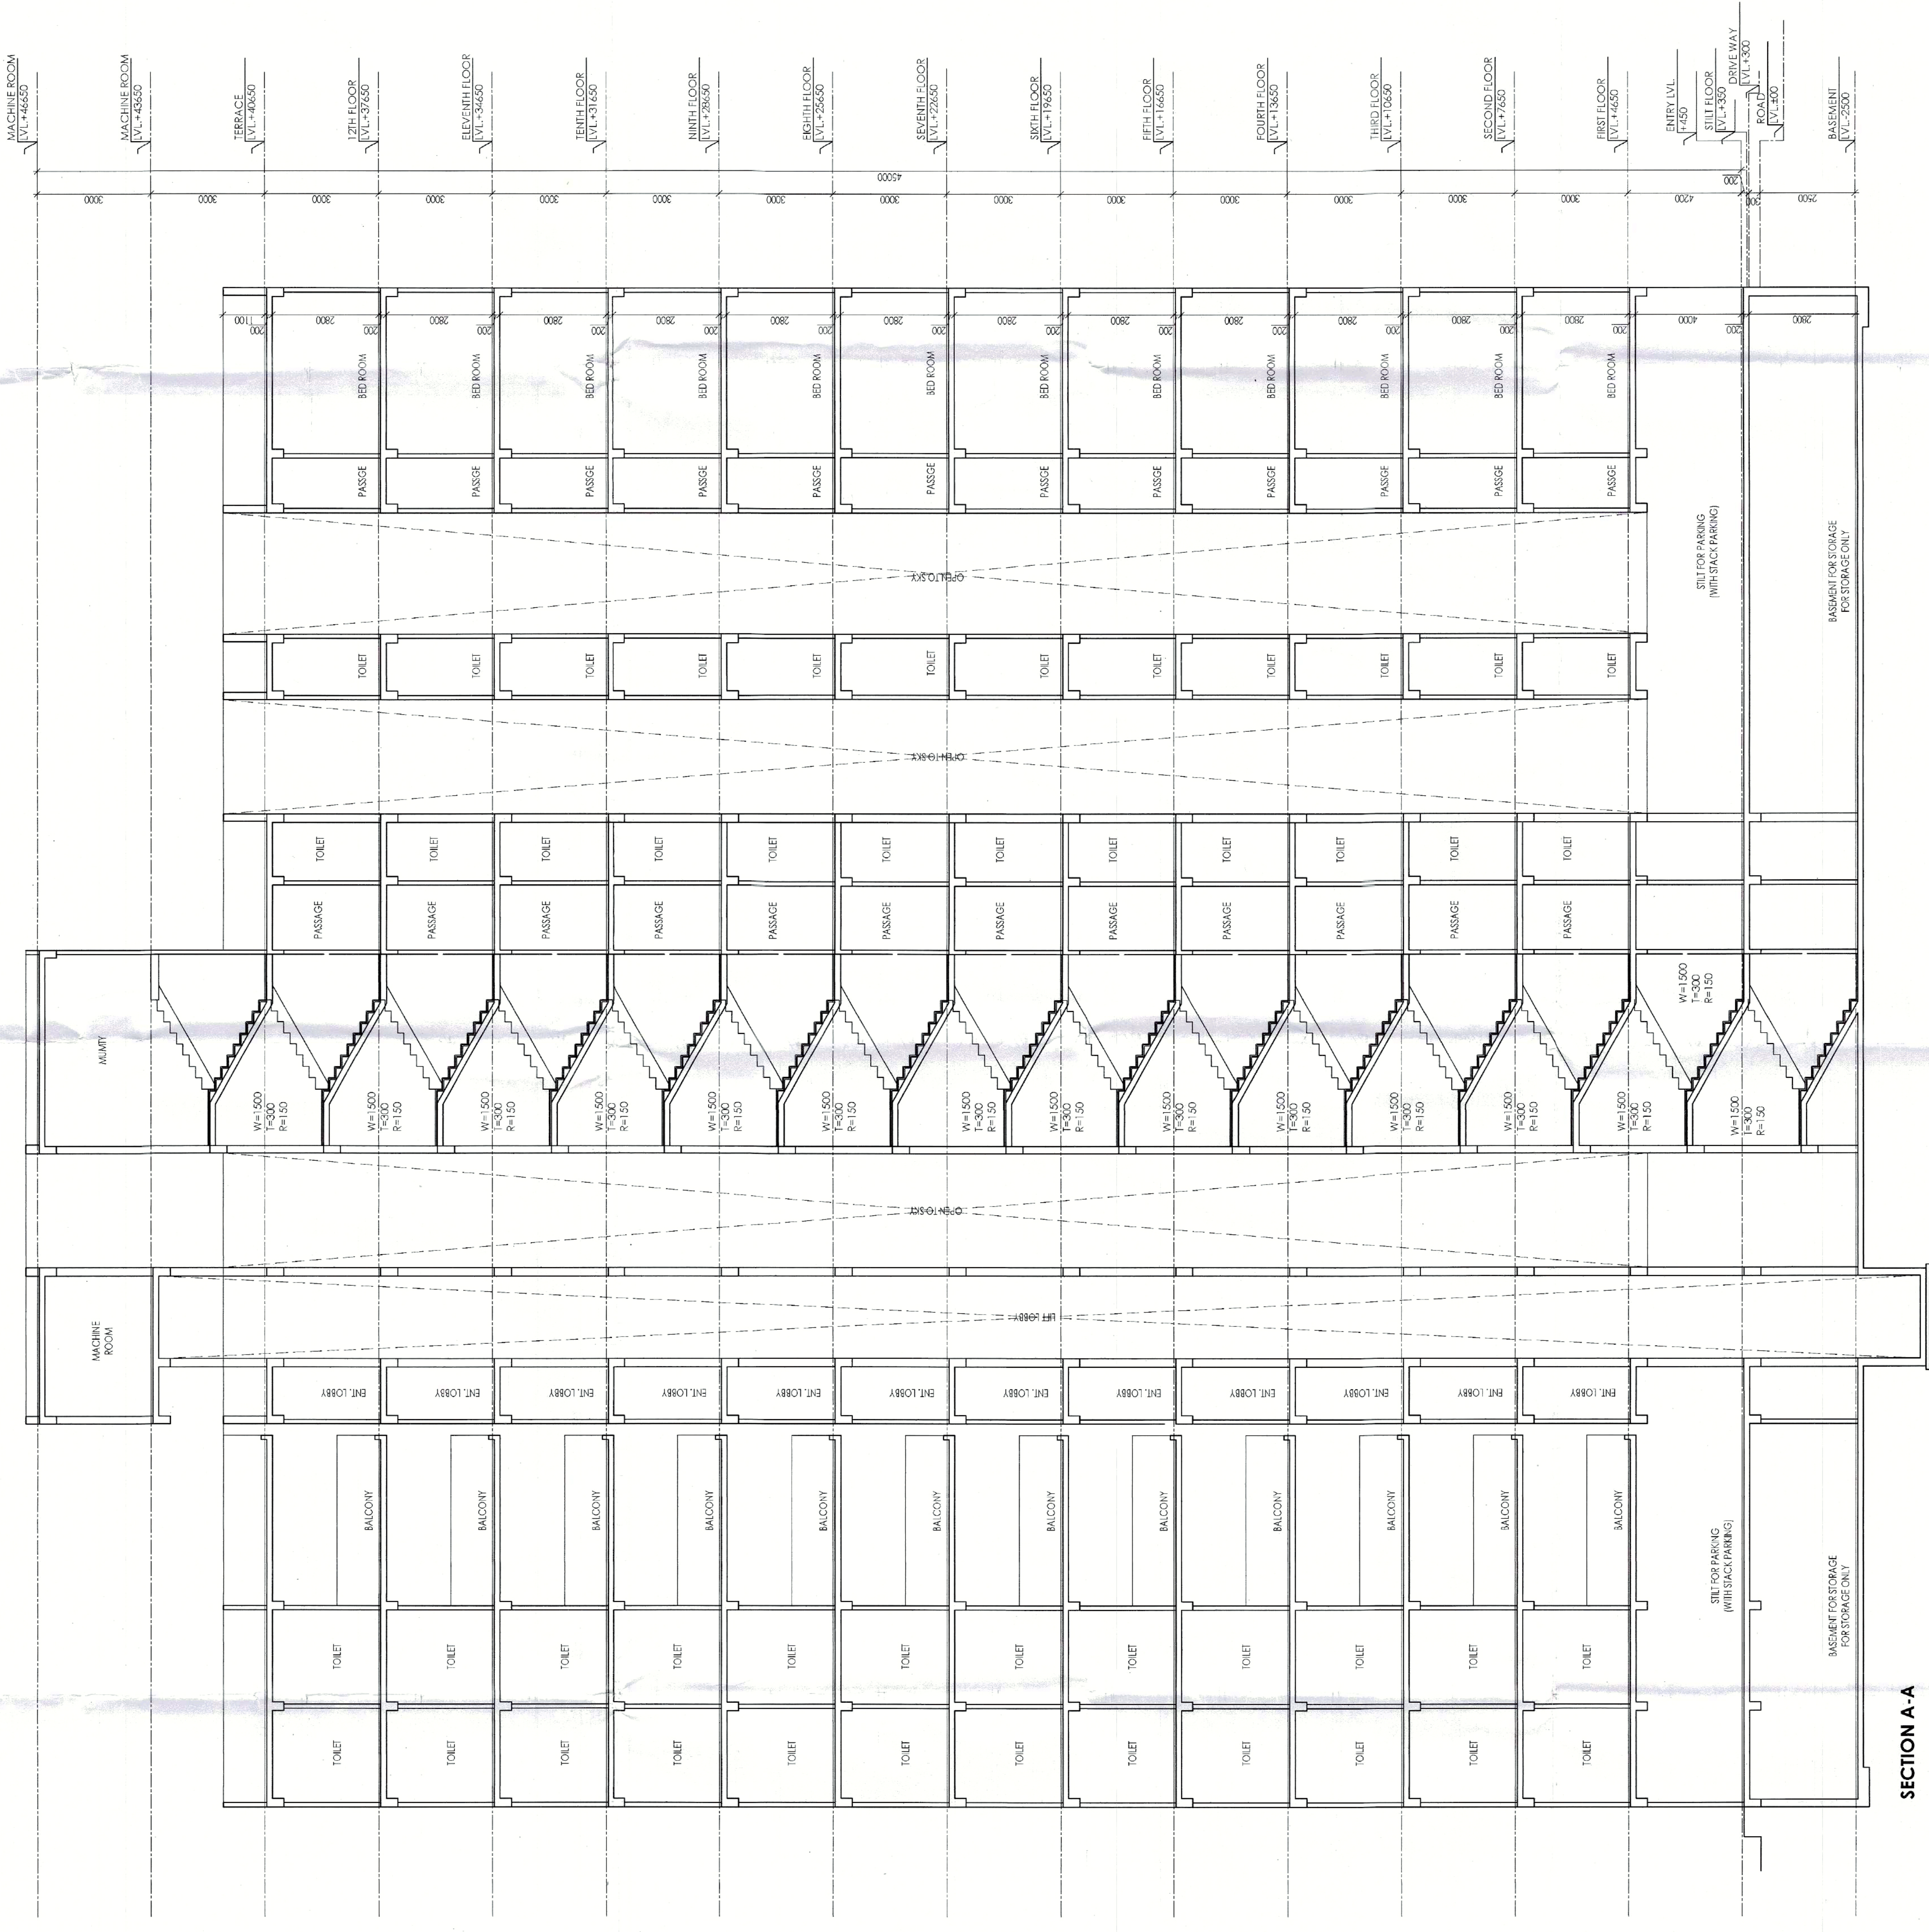

PROPOSED BUILDING PLAN OF GROUP
HOUSING OF PLOT NO. GH-36, PHASE-I,
INDUSTRIAL MODEL TOWNSHIP,
MANESAR AREA MEASURING 4000 SQMT.
BY M/S OMPEE CONSTRUCTION
(ALLOTTEE), VIRENDER HOODA

ARCHITECT'S SEAL
& SIGNATURE

OWNER/AUTH.
SIGN.

M/S OMPEE CONSTRUCTION
Authorized Signatory

Scale : 1 : 100
Drawing No:-
SECTION A-A
19

Prepared by
BINAY SWAIN
Checked by
BINAY SWAIN
Date: 04/10/23
Office: Haldia, W.T. Mahasarak