

This is a "PROVISIONAL BUILDING PLAN" approved only for the purpose of inviting objections from the general public

[Signatures]
DTP (HQ) STP(HQ) STP(G) STP(H)
Member Secretary BPAC Member BPAC
ATP(HQ) DD(T) MEMBER BPAC
Ram Arjit Bassi JD(HQ)

TO BE READ WITH THIS OFFICE
MEMO NO.:
DATED :

[Signatures]
JD PA A.T.P.

PROJECT TITLE
REVISED BUILDING PLANS OF LOW COST/AFFORDABLE GROUP HOUSING COLONY ON AREA MEASURING 11.262 ACRES(LICENCE NO.69 OF 2010 DATED 11.09.2010) IN SECTOR 67 GURGAON, MANESAR URBAN COMPLEX BEING DEVELOPE BY DSS INFRASTRUCTURE PVT.LTD.


SCALE	1:100
DATE	FEB 2022
DEALT	CHECKED VG

ARCHITECT
Design Axis architects
T-134 A, AM BAGH FARM HOUSE, NEAR SHAMSHI TALAB ANDHERIA MORH, MEHRAULI, NEW DELHI - 110030
PH - 9811058563, 26644831, 26648146
EMAIL - vireshg@hotmail.com


ARCHITECT'S SIGN.



APPLICANT'S SIGN.

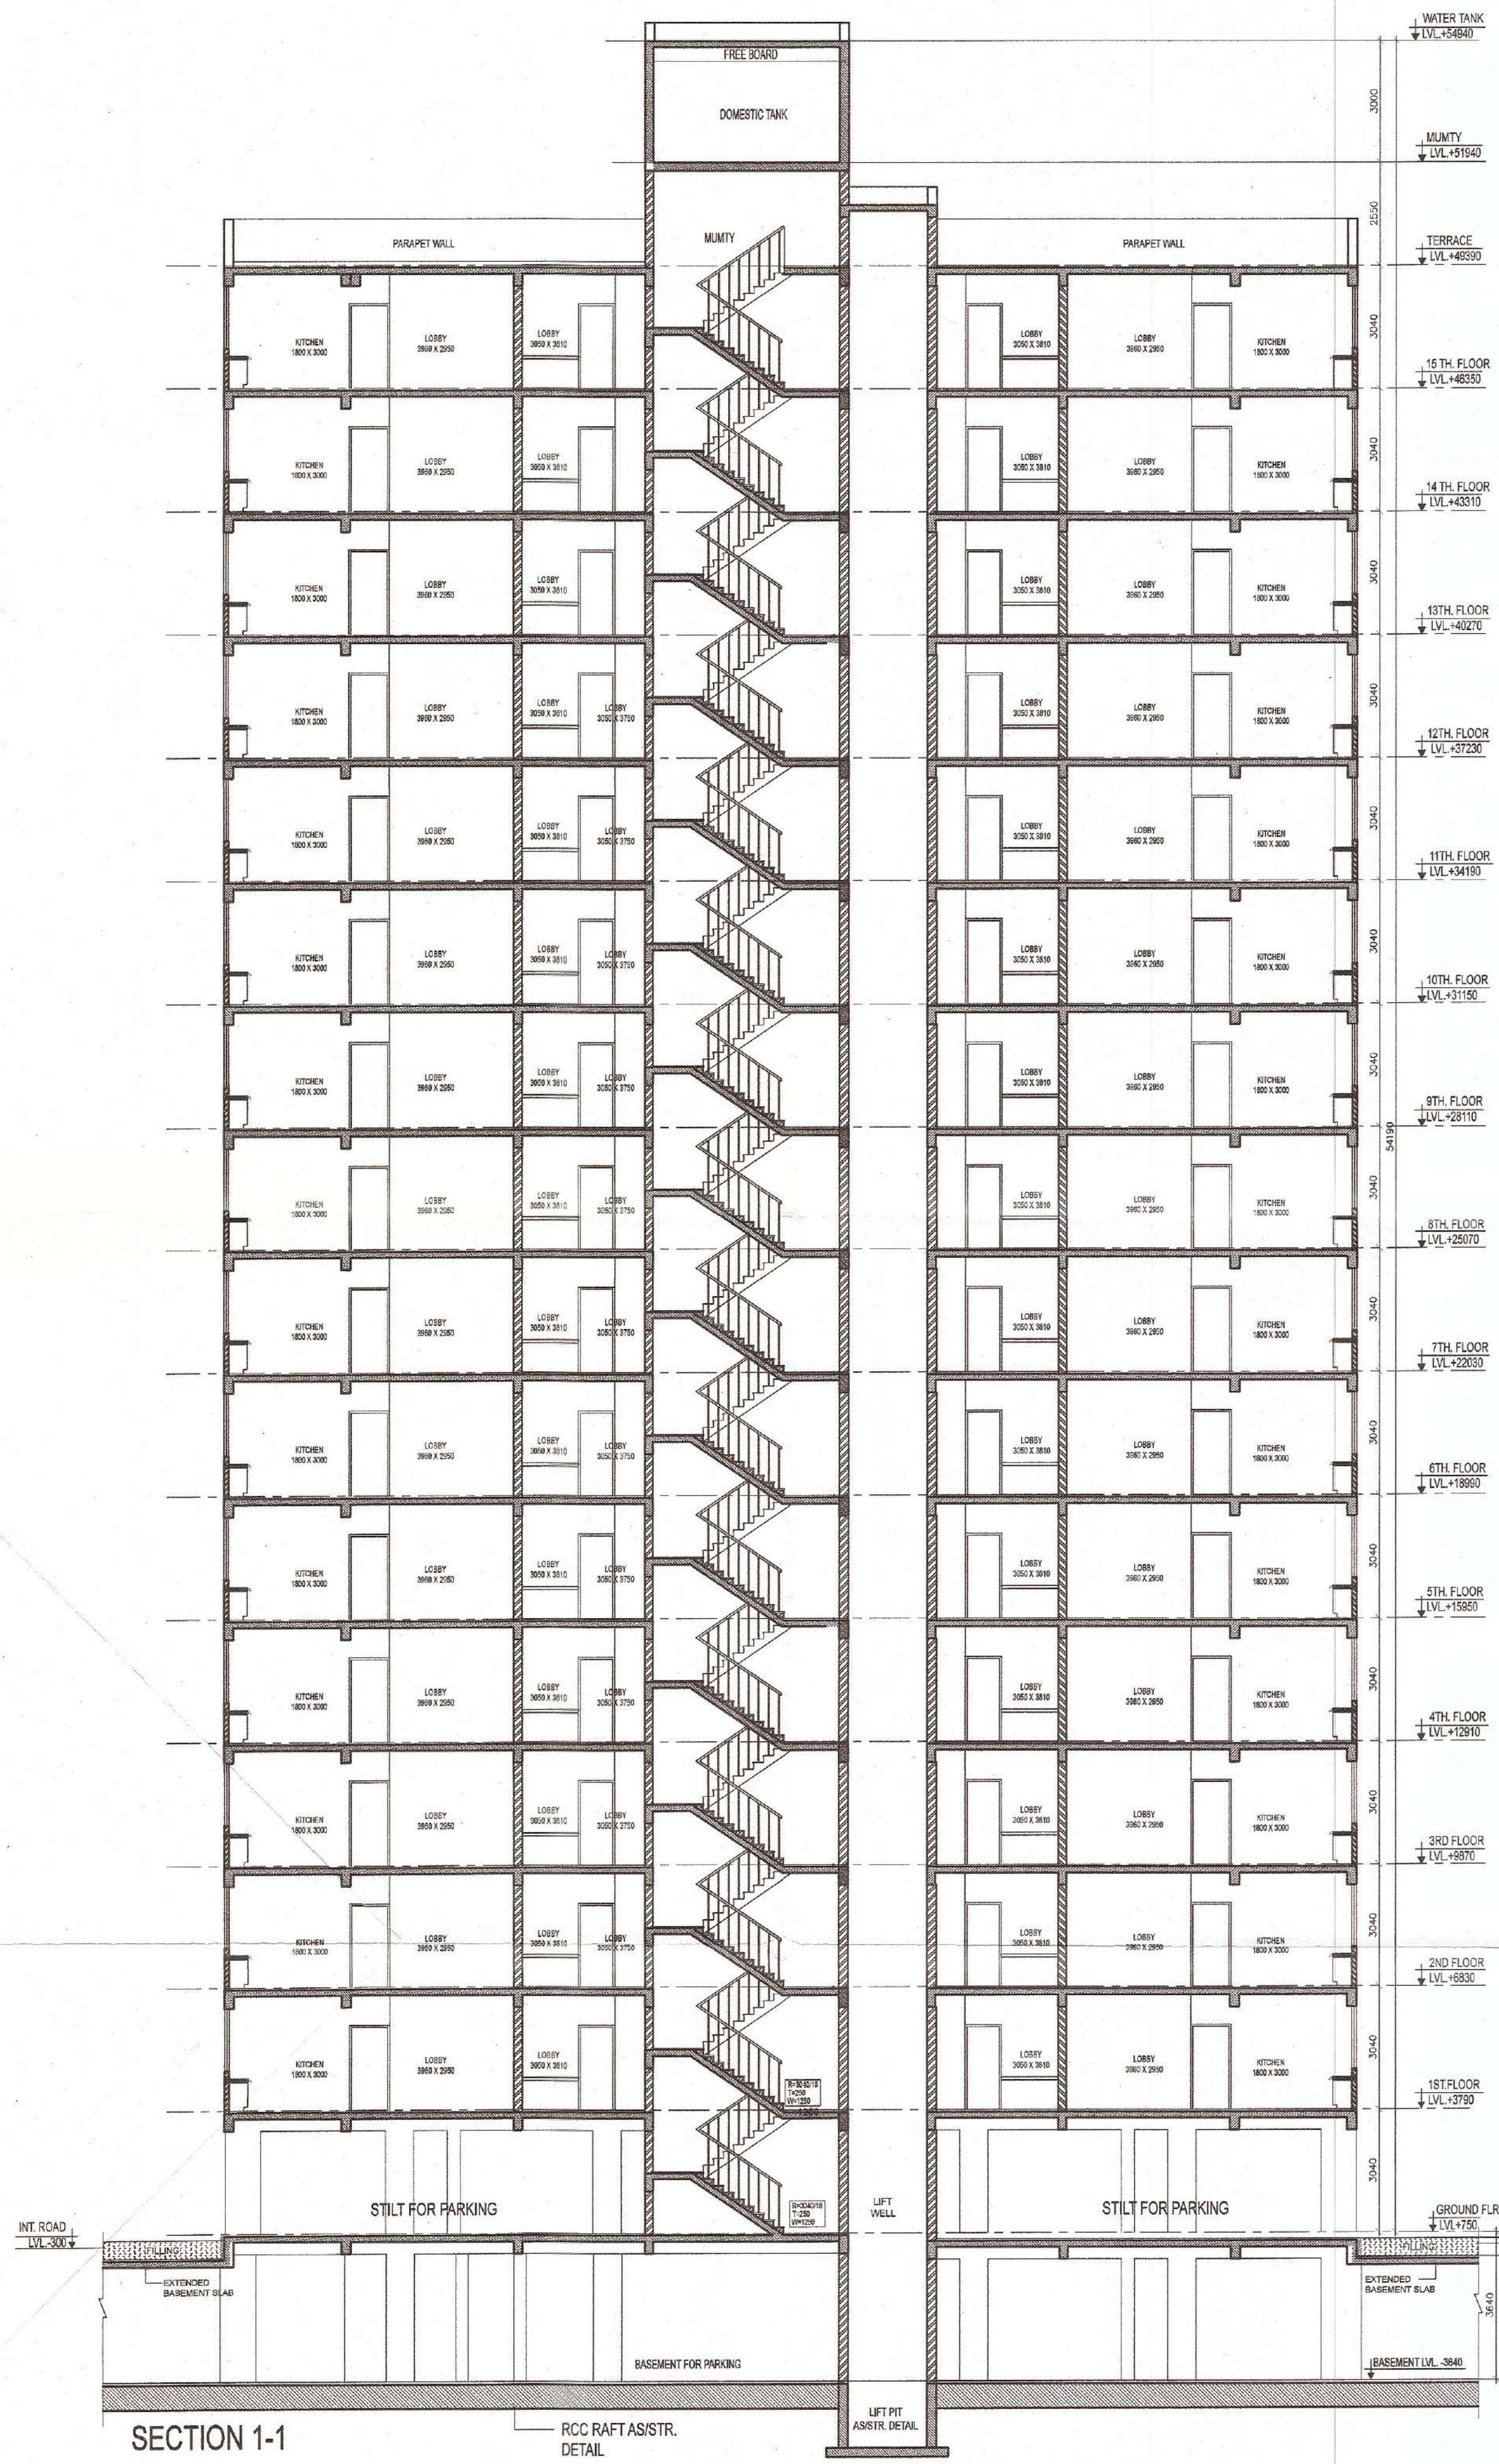

SECTION 1-1

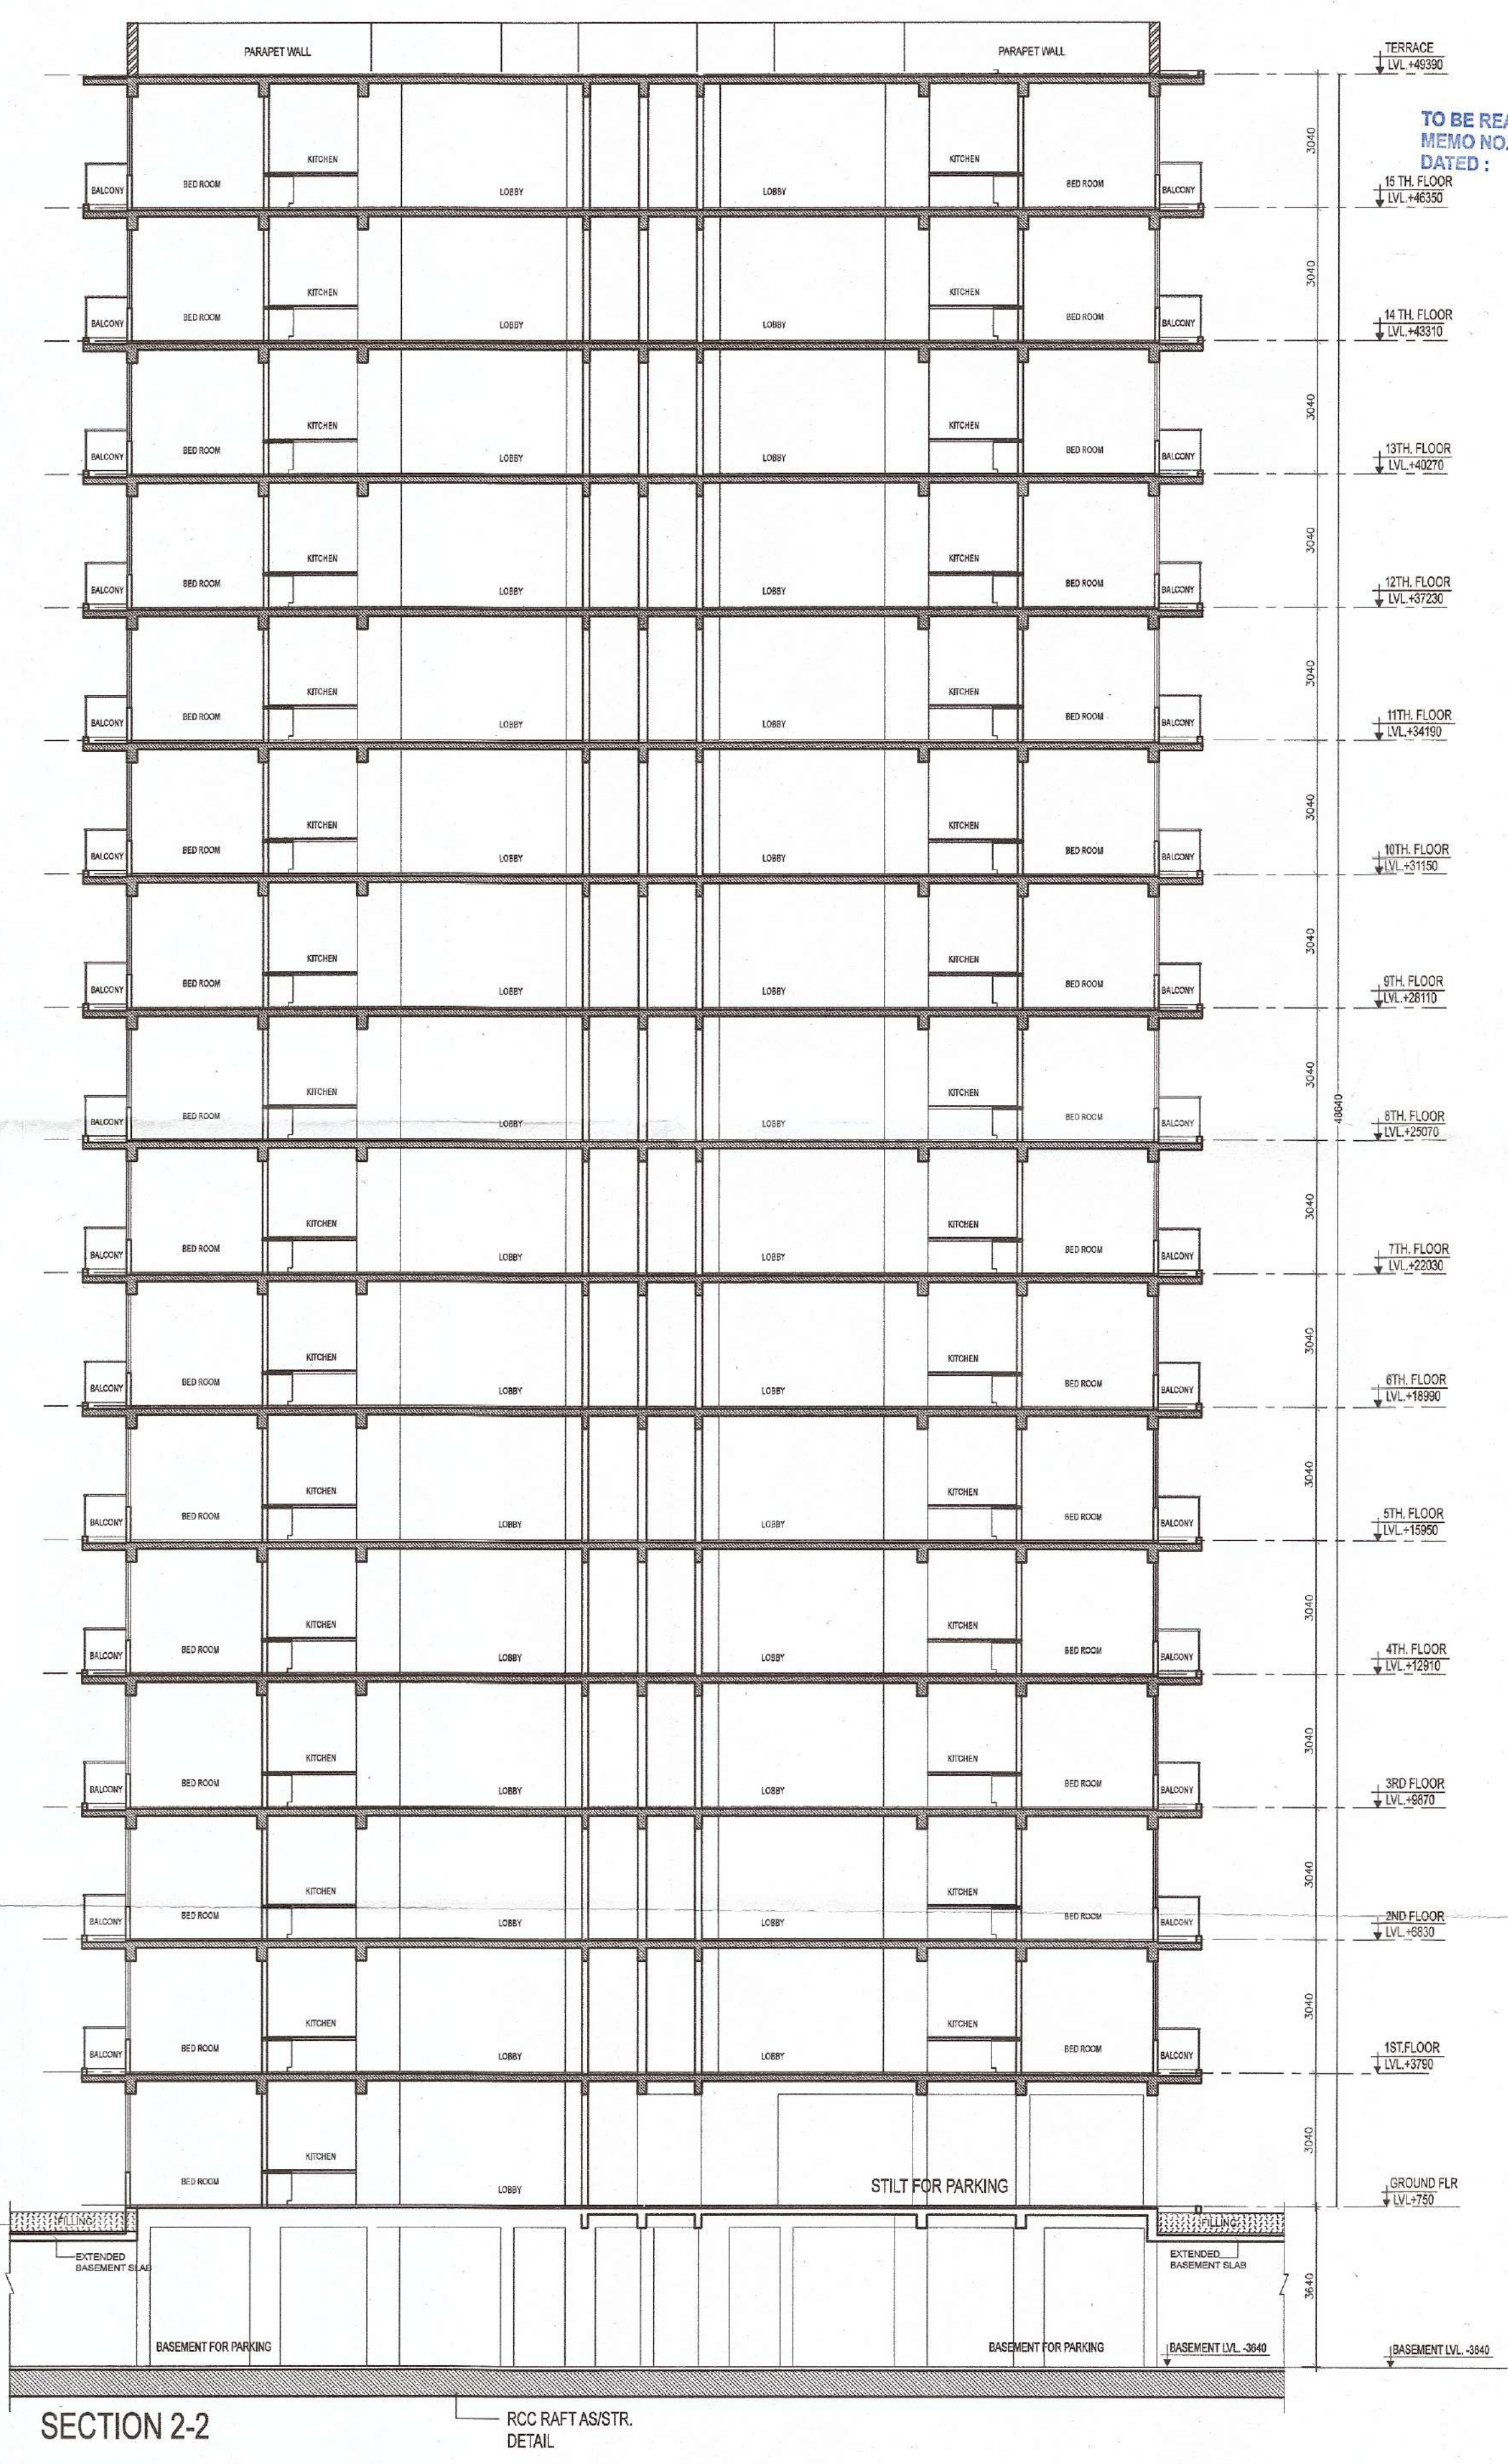

SECTION 2-2