
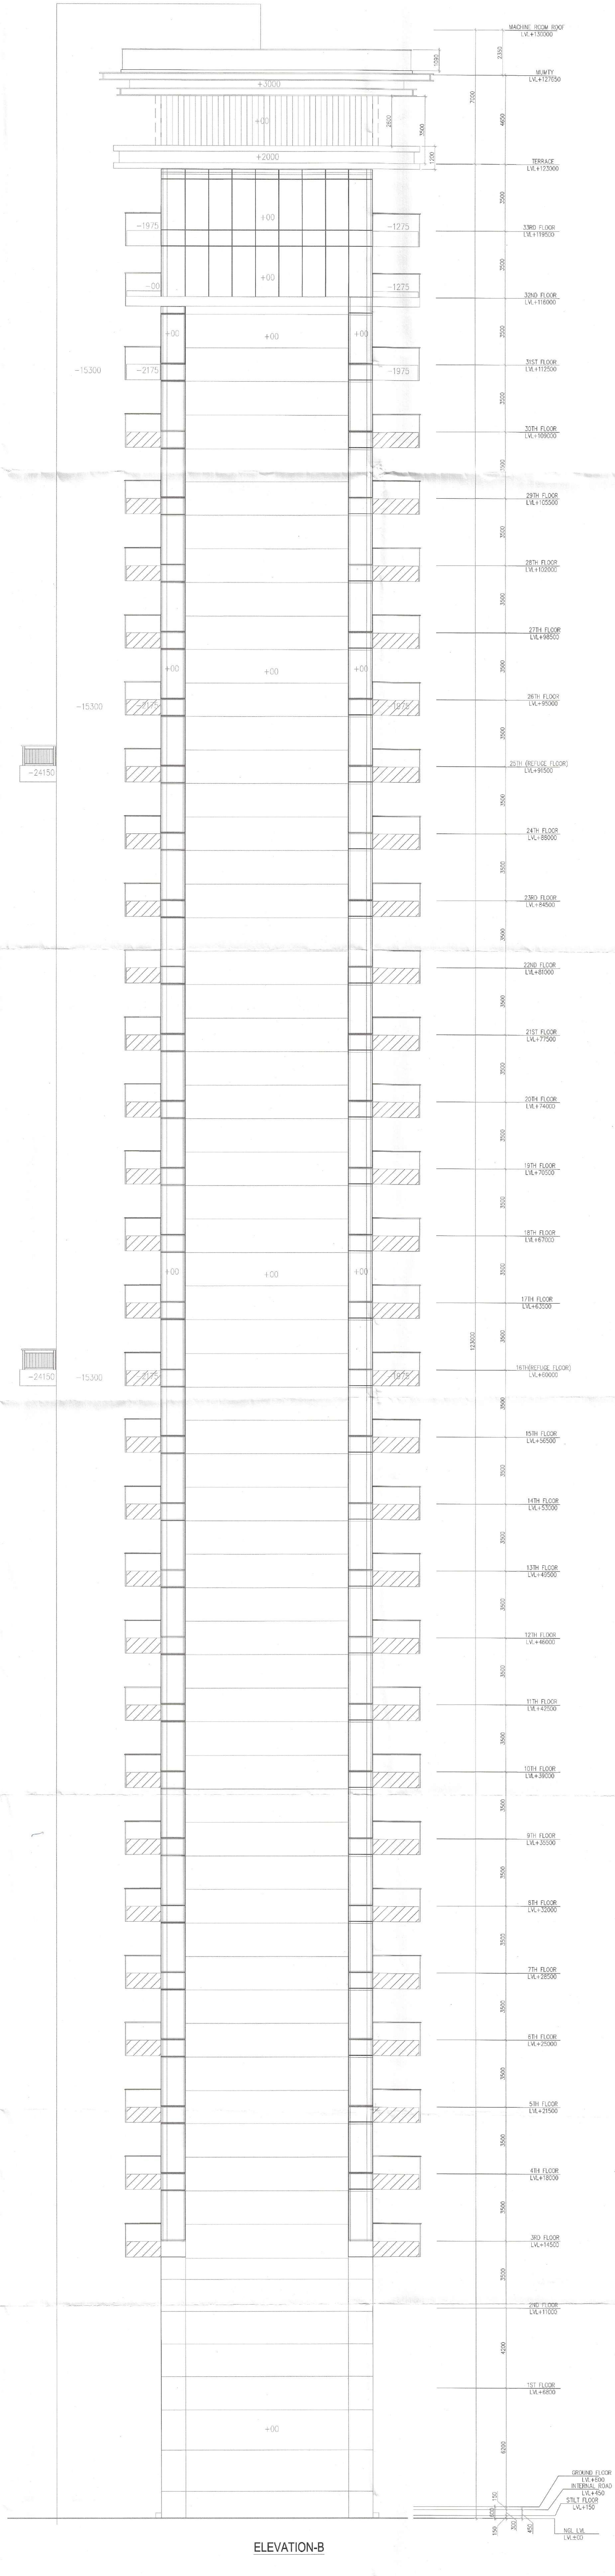


- Note :-
1. BUILDING HAS AUTOMATIC SPRINKLER SYSTEM WHEREVER REQUIRED BY NBC.
 2. BUILDING WILL BE DESIGNED (STRUCTURES) AS PER RELEVANT IS CODES FOR EARTH QUAKE RESISTANCE.
 3. ALL TOILET & KITCHEN HAVE PERMANENT VENTILATION /EXHAUST

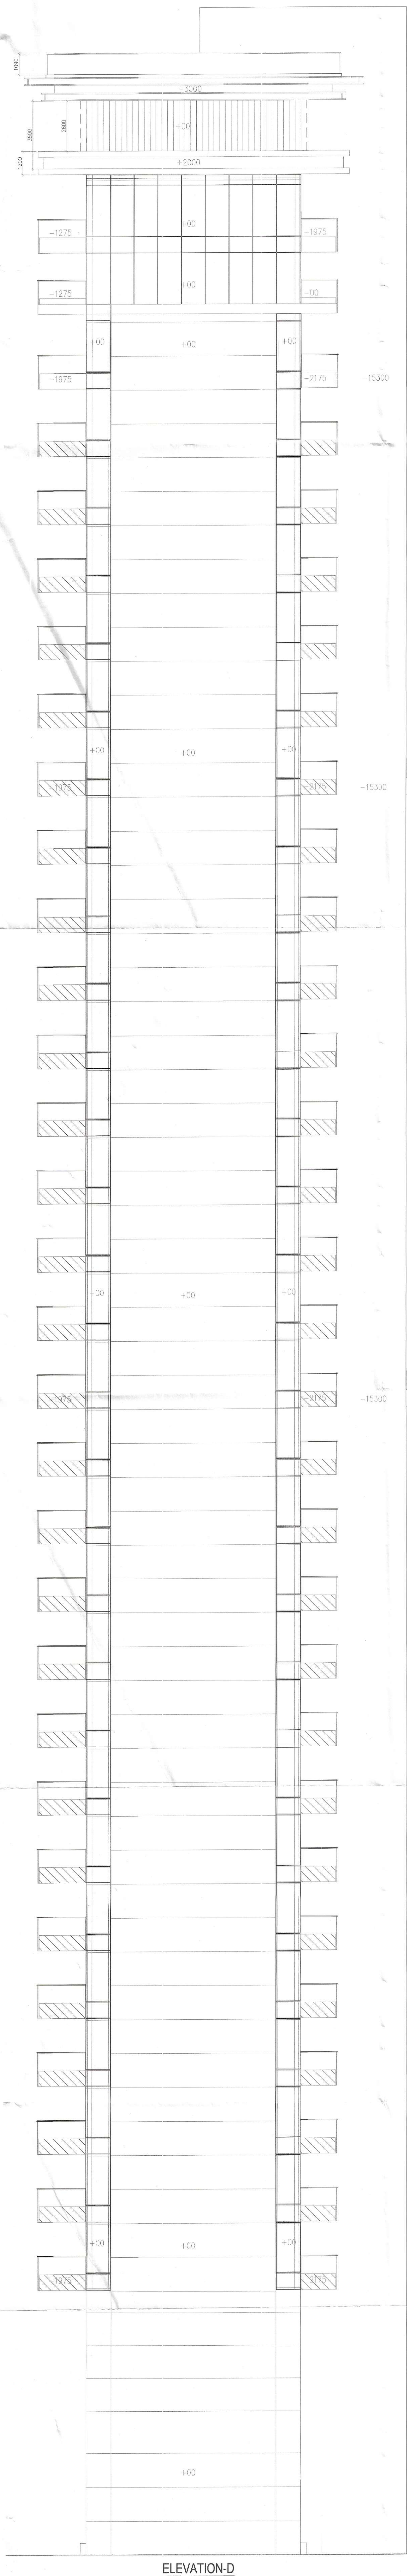

PROJECT
PROPOSED(ADDITION / ALTERATION) BUILDING
PLAN OF GROUP HOUSING COLONY AREA
MEASURING 14.365625 ACRES (LICENCE NO. 74
OF 2012 DATED 31-07-2012 FOR 10.096875 ACRES
AND LICENCE NO. 186 OF 2023 DATED 12-09-2023
FOR 4.26875 ACRES) IN SECTOR -2 GWAL PAHARI
BEING DEVELOPED BY FANTASY BUILDWELL
PVT. LTD. AND OTHERS.

ARCHITECT
MORPHOGENESIS
Plot No. 41, Industrial Estate,
Okhla Phase-III,
New Delhi 110020, India
TEL: +91 11 41828070
FAX: 91 11 26490351
E Mail: studio@morphogenesis.org

Associate Architects

RISIMS
ARCHITECTS

RSMS ARCHITECTS PVT. LTD.
69,Nora Niwas Bhawani Kunj
(Behind D2), Vasant Kunj,
New Delhi-110070.
Tel:-011-26898616,26898617
www.rsms-arch.com

ARCHITECT'S SEAL
& SIGNATURE

Name : AVINASH DEY
COA No. CA/2014/COA/1

OWNER'S SEAL
& SIGNATURE


OCT. 2023. Scale : 1:100 Drawing No:-
Drawing Title:-
ELEVATION-B&D
TOWER-N1 & N2
T1-10
PARRAS-CIVIL PRAHAR