
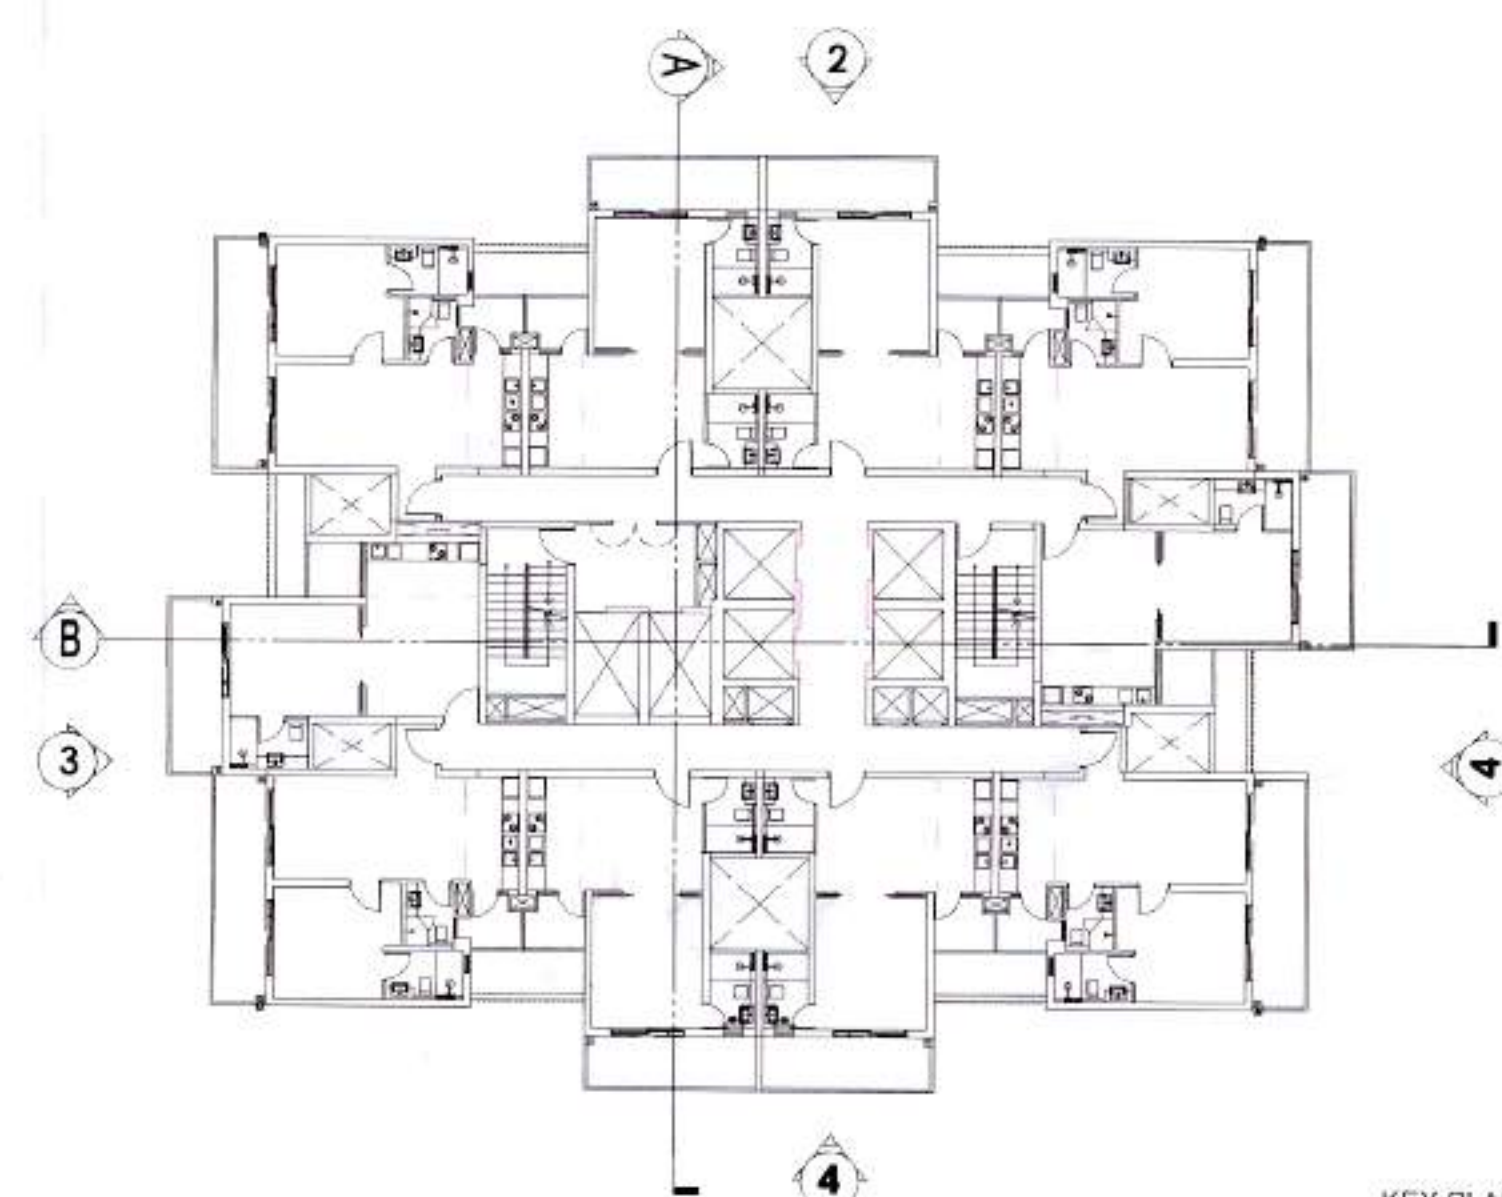
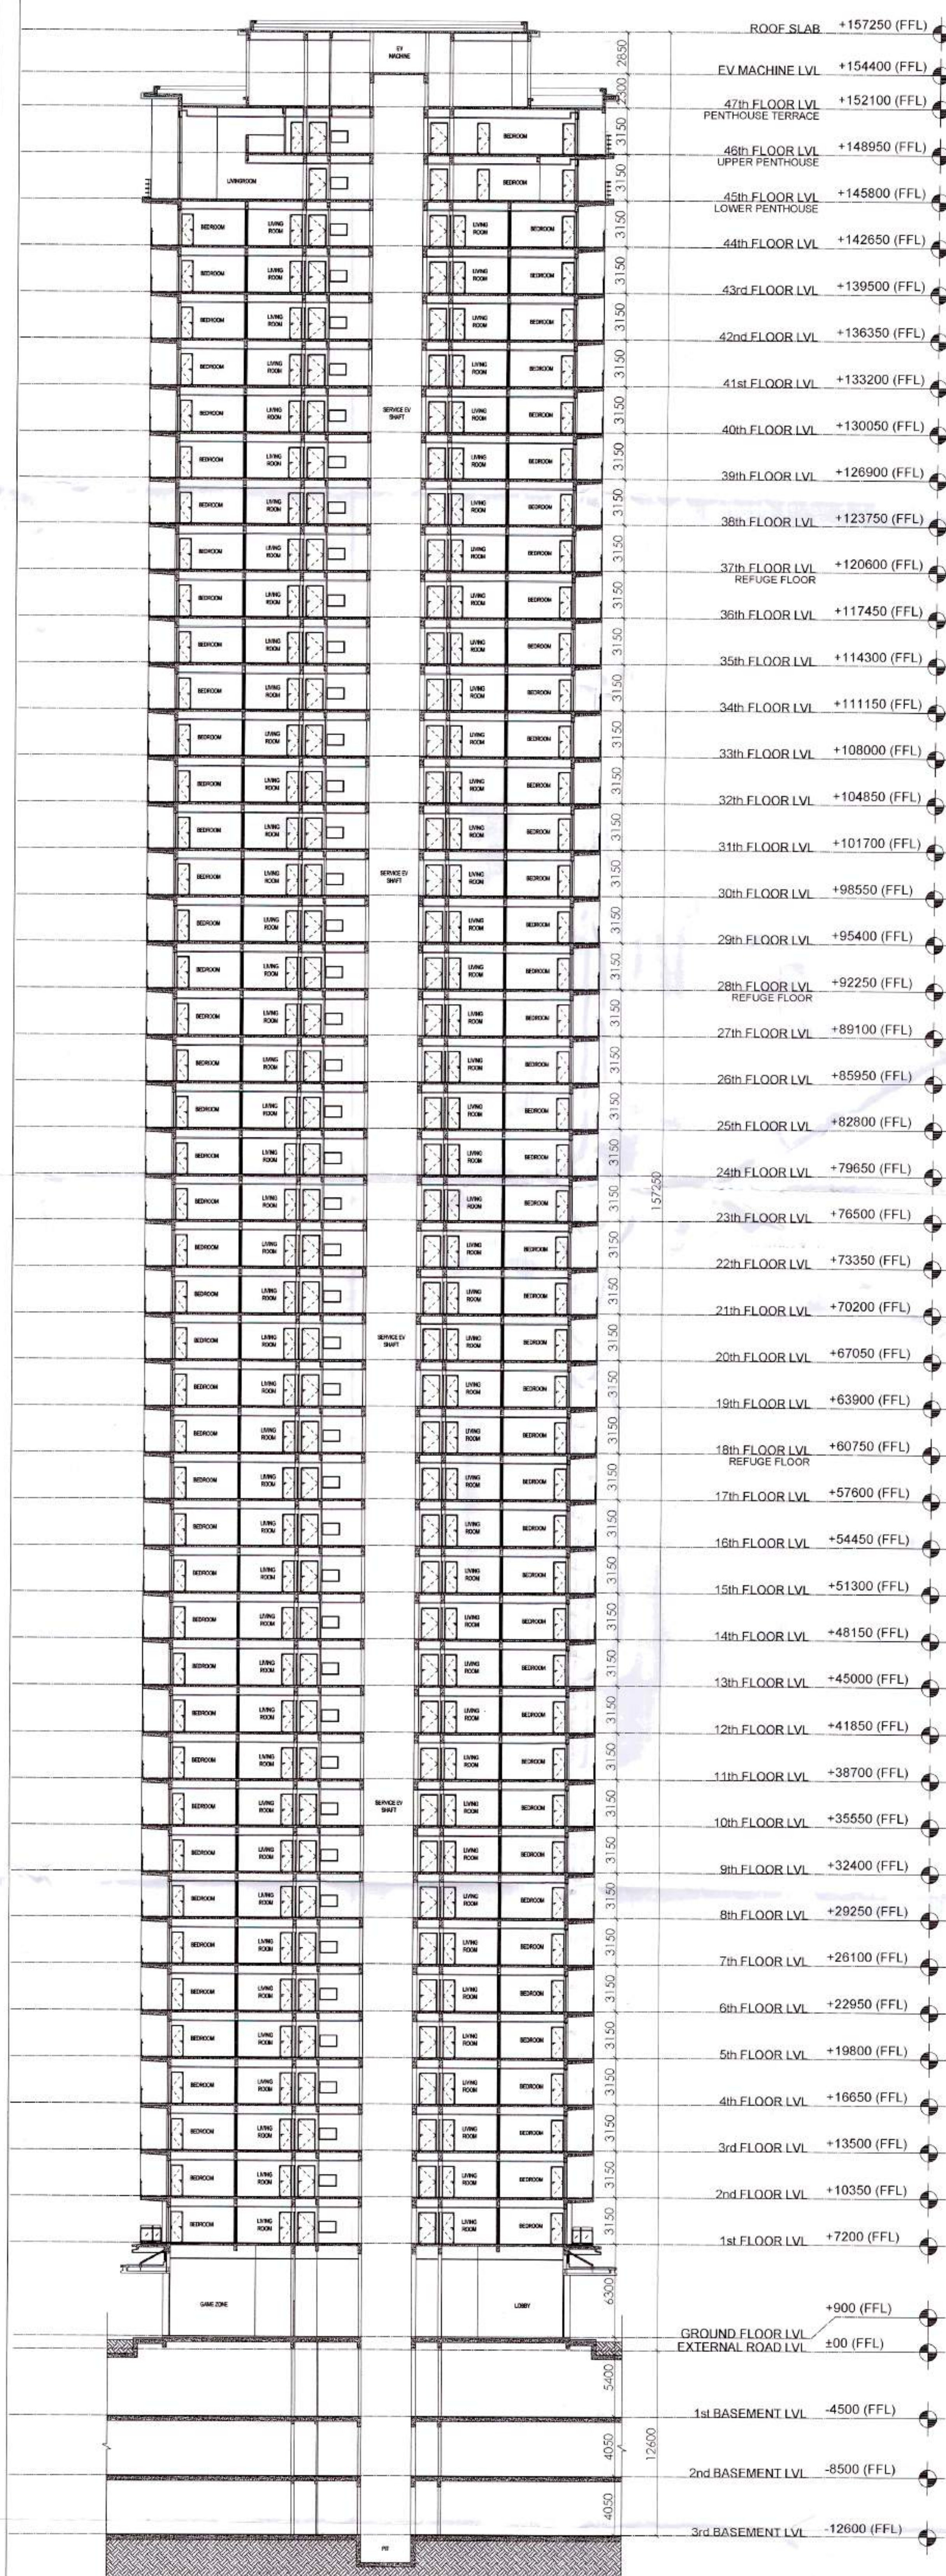


A

B

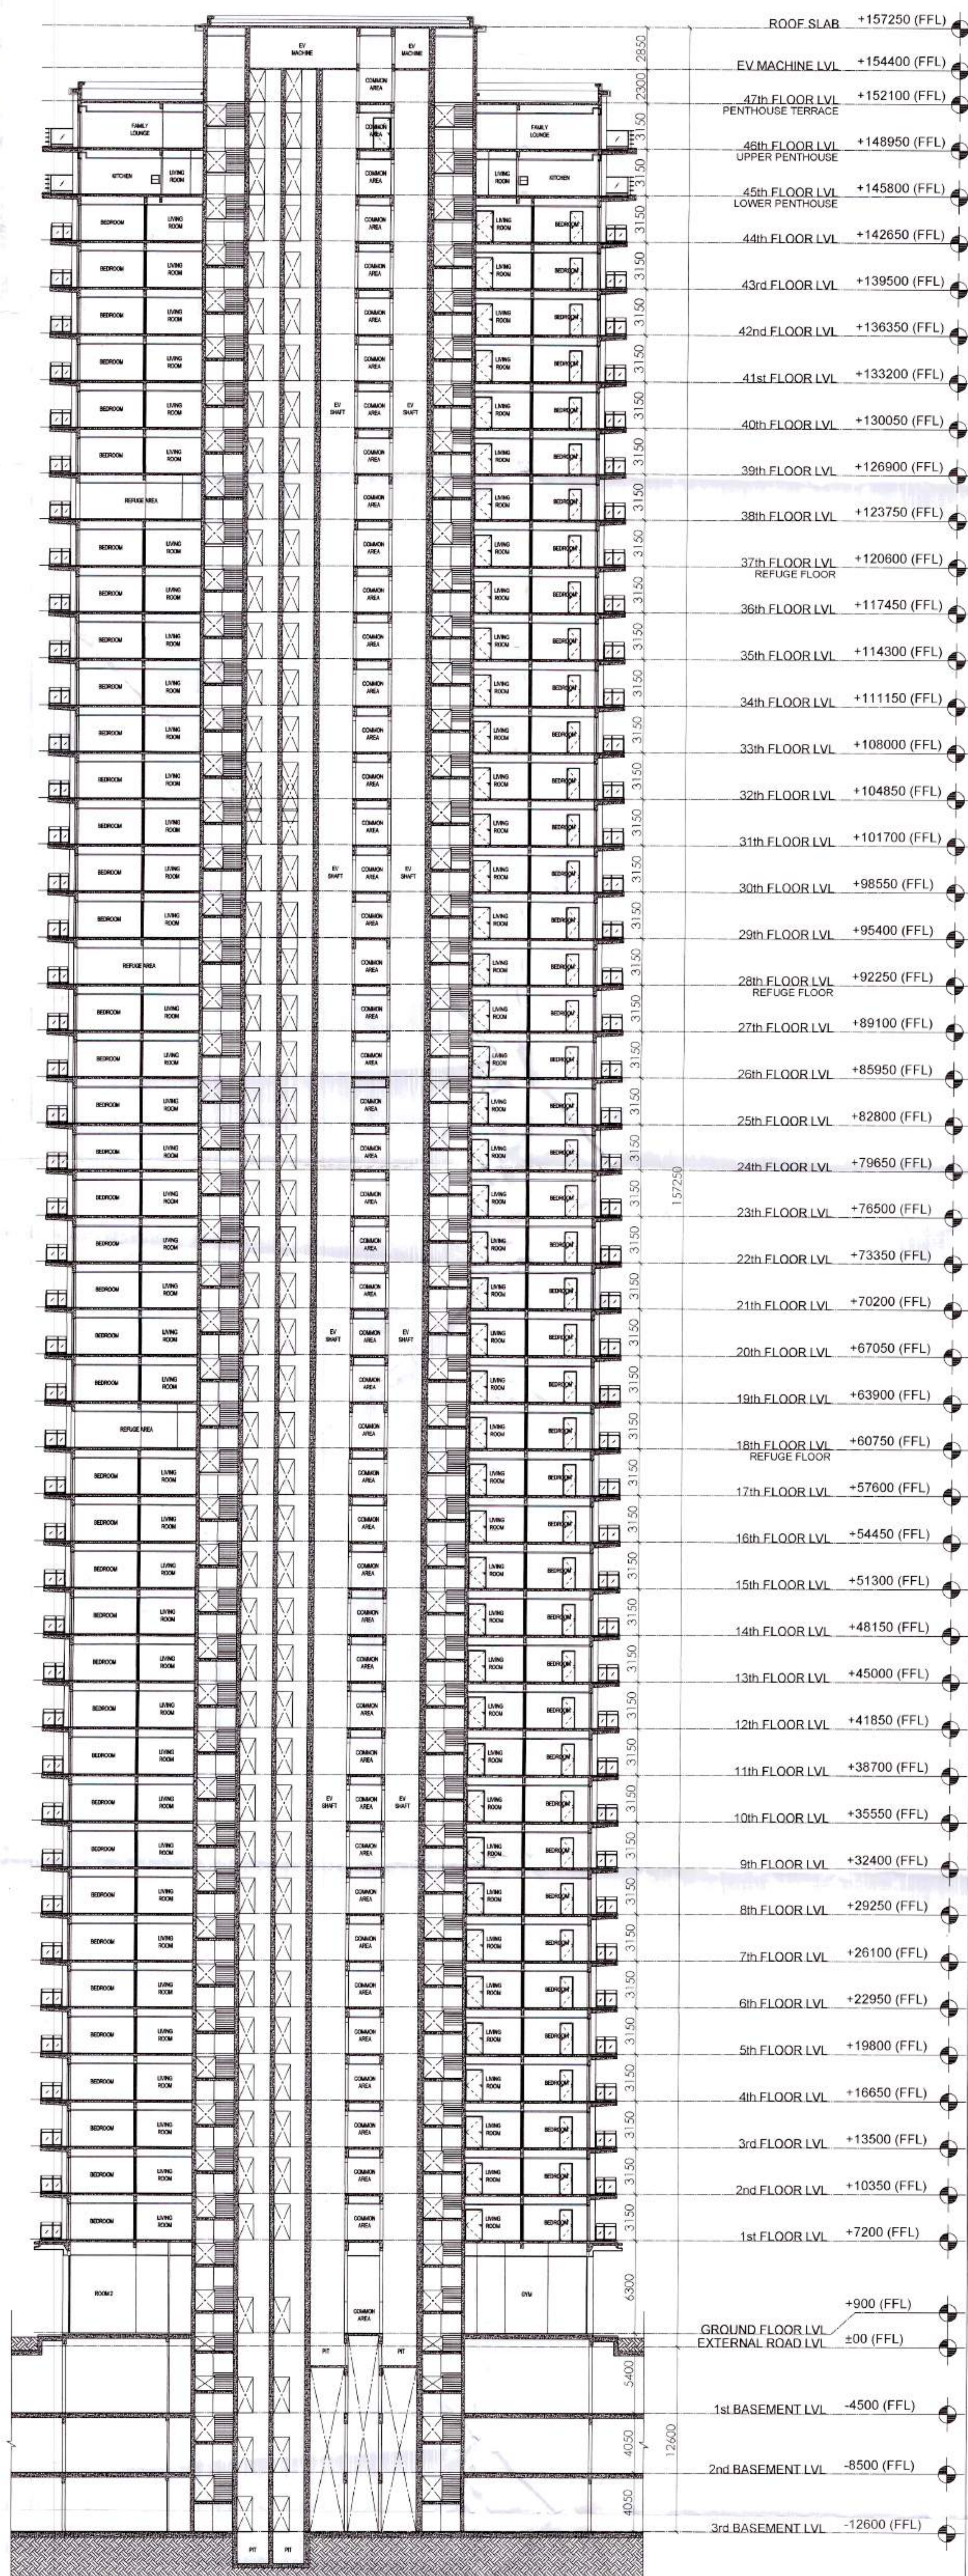

AUTHORITY STAMP

This is a "PROVISIONAL BUILDING PLAN" approved only for the purpose of inviting objections from the general public.

This is a "PROVISIONAL BUILDING PLAN" approved only for the purpose of inviting objections from the general public.

S.T.P. (HQ) Member BRAC	S.T.P. (HQ) Working Secretary BRAC	S.T.P. (G) Member BRAC	S.T.P. (Hr.) Chairman BRAC
-------------------------------	--	------------------------------	----------------------------------

AD
 $\frac{V}{A}$
 $\frac{V}{A}$

KEY PLAN

TO ME
SANCTIONED
BE READ WITH THIS OFFICE
TO NO: [] (Dinost Kum
PA/

PROJECT ARCHITECT:

PROJECT ARCHITECT:
rajeey agarwal architects

j-1963, chittaranjan park.
new delhi - 110019
tel: 011- 40526848
website: www.rajeevagarwal.com

STRUCTURE

STRUCTURE

NNC CONSULTING STRUCTURAL ENGINEERS
C-70, 2nd FLOOR, JASWANT PLAZA, NEAR KALINDI
MAIN SAKETI VIHAR ROAD, OKHA, MUMBAI DELHI-1100
PHONE NO.: +91-11-23940734/5/6/7/8 FAX: 239407
E-Mail : nnc_consultants@hotmail.com
Web : www.nncdesigninternational.com

MEP Consultants

PDA
190, 2nd Floor, F.I.E., Patparganj
Industrial Area, Delhi-110092

M- 9717071532 Tel/F
+91-11-42408301-2

PROJECT LANDSCAPE CONSULTANTS

Greenbox Designs
P-1/23, DLF City Phase 2
Gurgaon
Haryana, India

PROJECT TITLE

REVISED BUILDING PLANS OF GROUP HOUSING COLONY
UNDER TOD POLICY DATED 09/02/2016 FOR THE AREA
MEASURING 30.38125 ACRES (LICENCE NO 39 OF 2013 DATED
04/06/2013) GRANTED FOR 25.10 ACRES & LICENCE NO. 85 OF
2014 DATED 08/08/2014 GRANTED FOR 2.38125 ACRES AND
ADDITIONAL AREA MEASURING 2.90 ACRES (LICENCE NO. 166 OF
2023 DATED 18/08/2023) IN SECTOR-36A,
GURGAON MANESAR URBAN COMPLEX BEING
DEVELOPED BY KRISUMI CORPORATION PVT. LTD.

ARCHITECT'S SIGNATURE / STAMP

RAJEEV KUMAR AGARWAL
ARCHITECT, CARR/1/01

STRUCTURE CONSULTANT SIGNATURE / STAMP

OWNER SIGNATURE / STAMP :

For KIGIAM CORPORATION PVT. LTD.

 Authorised Signatory

DRAWING TITLE :

DRAWING TITLE :
TOWER -6
SECTION 1 & 2

SCALE	1:200 (A0)
-------	------------

DATE
4 SEPTEMBER 2023

DRAWING NO. PH3 - T6 - SF .09

RELEASED FOR -

☐ INFORMATION

☐ EIA

☐ TENDER

☐ ADVANCE COPY

☒ SUBMISSION DRO

☐ GFC