


Director General
Town & Country Planning
Haryana, Chandigarh

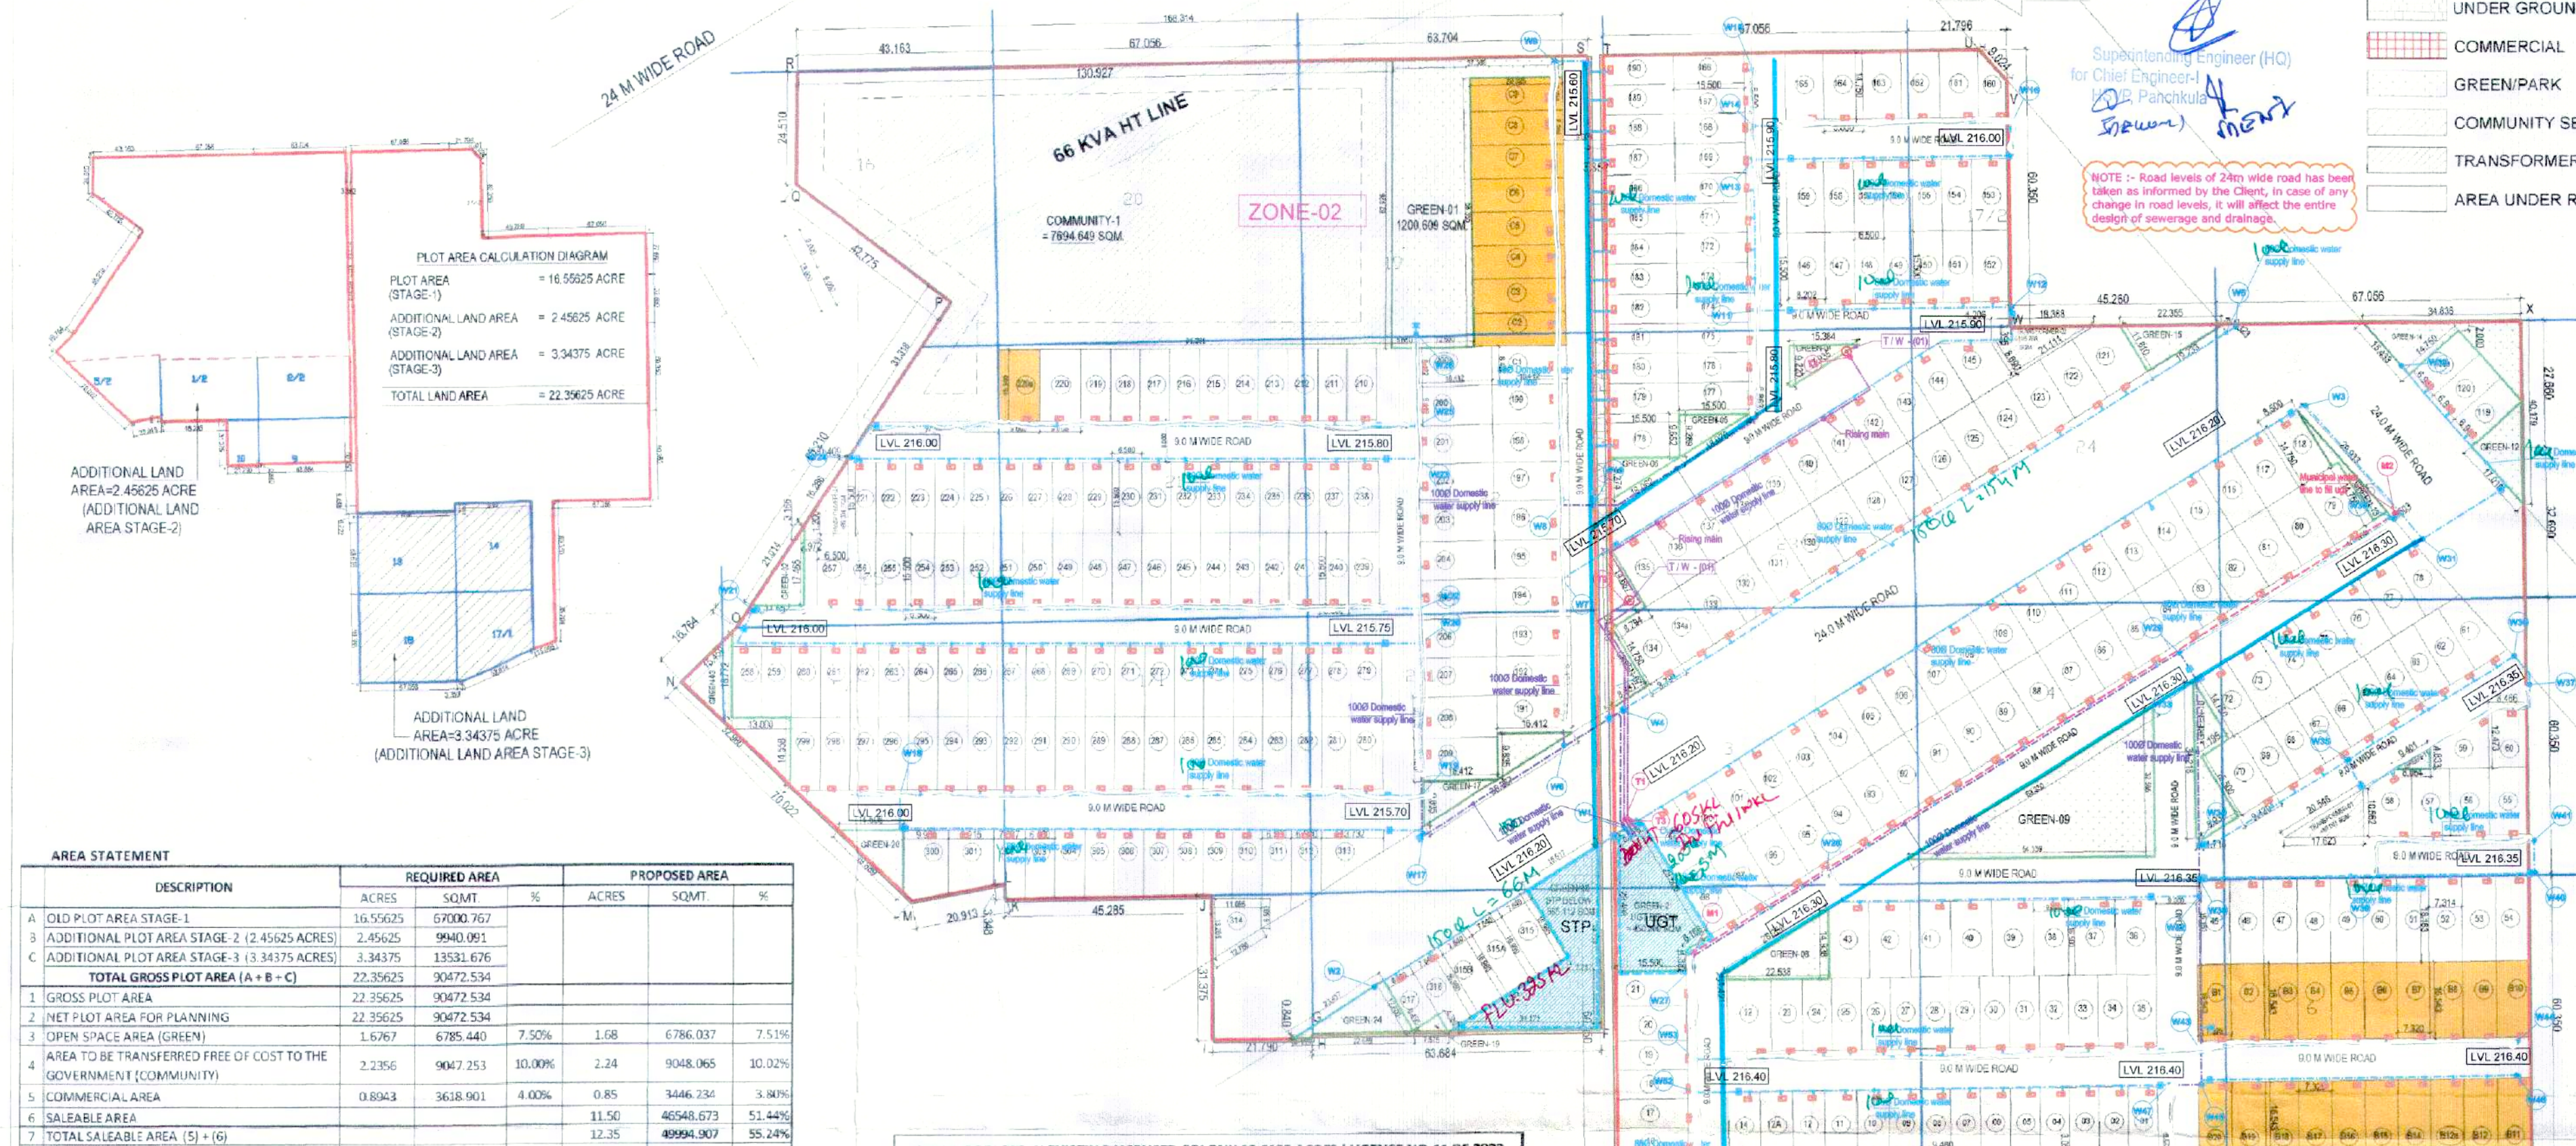



AREA STATEMENT		REQUIRED AREA			PROPOSED AREA		
		ACRES	SQMT	%	ACRES	SQMT	%
	DESCRIPTION						
	A OLD PLOT AREA STAGE-1	16.55025	67000.767				
	3 ADDITIONAL PLOT AREA STAGE-2 (2.45625 ACRES)	2.45625	9940.091				
	C ADDITIONAL PLOT AREA STAGE-3 (3.34375 ACRES)	3.34375	13531.676				
	TOTAL GROSS PLOT AREA (A + B + C)	22.35025	90472.534				
1	GROSS PLOT AREA	22.35025	90472.534				
2	NET PLOT AREA FOR PLANNING	22.35025	90472.534				
3	OPEN SPACE AREA (GREEN)	1.6267	6785.444	7.50%	1.68	6786.037	7.51%
8	TOTAL NO. OF PLOTS				396		
9	MINIMUM PERMISSIBLE DENSITY @ 240 PPA	5366					
10	MAXIMUM PERMISSIBLE DENSITY @ 400 PPA	8943					


--	--	

DETAIL OF PLOTS IN EXISTING LICENSED COLONY 19.0125 ACRES (LICENSE NO.11 OF 2002 DATED 02.02.2022 AND LICENSE NO.4 OF 2023 DATED 06.01.2023		
DESCRIPTION	NUMBER OF PLOTS	POPULATION IN PERSON
ALREADY APPROVED PLOTS	321	5778 PERSON @ 18 PERSON PER PLOT
ADDITIONAL PLOTS ADDED IN REVISION WHILE GRANT OF LOI FOR 3.34375 ACRES	29	391.5 PERSON @ 13.5 PERSON PER PLOT
TOTAL	350	6169.50 PERSONS
DETAILS OF PLOTS IN ADDITIONAL APPLIED AREA 3.34375 ACRES		
NEW PLOT	46	621 PERSON @ 13.5 PERSON PER PLOT
DETAILS OF WHOLE COLONY TOTAL 32.35625 ACRES (ALREADY LICENSED AREA[19.0125 ACRES] + APPLIED AREA (3.34375 ACRES)		
GRAND TOTAL	396	6790.50 PERSONS (DENSITY IN PPA=303.74 PPA)

GREEN AREA CALCULATION			
S.NO.	WIDTH	LENGTH	AREA (SQ.M)
Green-1	AS PER PLINE		1200.609
Green-2	AS PER PLINE		101.608
Green-3	AS PER PLINE		225.631
Green-4	AS PER PLINE		70.919
Green-5	AS PER PLINE		71.989
Green-6	AS PER PLINE		71.955
Green-7	AS PER PLINE		129.702
Green-8	AS PER PLINE		184.220
Green-9	AS PER PLINE		884.771
Green-10	AS PER PLINE		163.058
Green-11	AS PER PLINE		19.486
Green-12	AS PER PLINE		125.448
Green-13	AS PER PLINE		91.538
Green-14	AS PER PLINE		116.299
Green-15	AS PER PLINE		116.299
Green-16	AS PER PLINE		588.651
Green-17	AS PER PLINE		161.410
Green-18	AS PER PLINE		565.112
Green-19	AS PER PLINE		15.901
Green-20	AS PER PLINE		98.648
Green-21	AS PER PLINE		450.200
Green-22	AS PER PLINE		1010.944
Green-23	AS PER PLINE		63.621
Green-24	AS PER PLINE		145.712
TOTAL AREA			6786.037

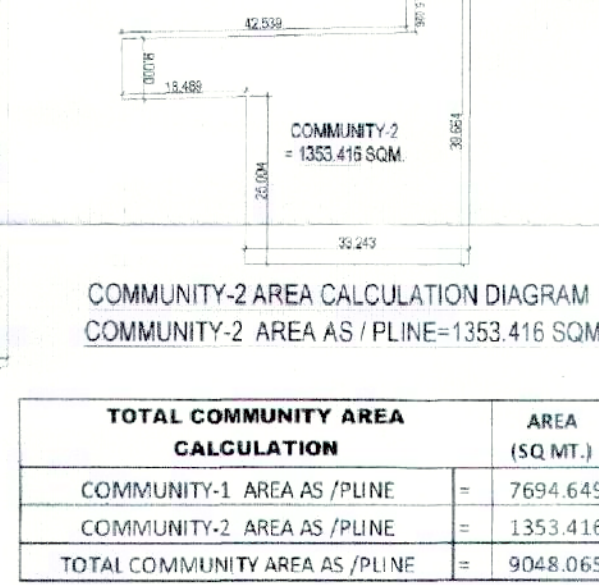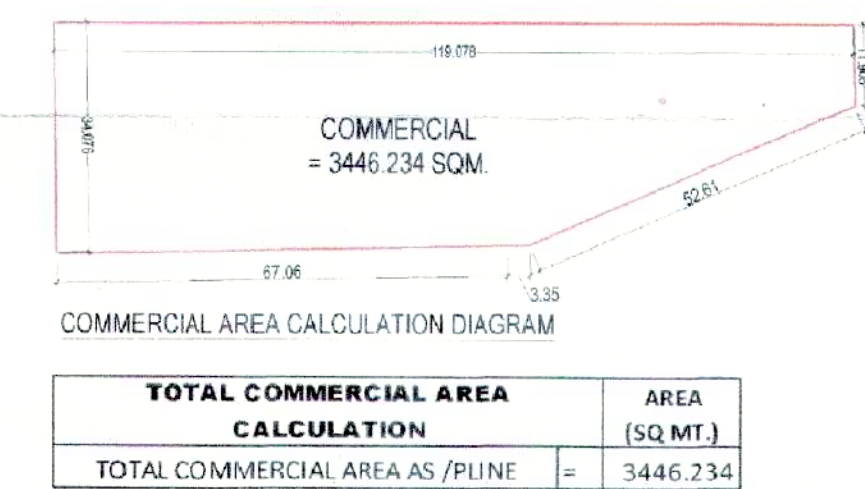

PROJECT:
LAYOUT PLAN OF PLOTTED COLONY UNDER
DEEN DAYAL JAN AAWAS YOJNA ON THE LAND
MEASURING 22 35625 ACRES AT
VILLAGE-WAZIRPUR, SECTOR 95, TEHSIL
HARSRU, DISTT-GURUGRAM.
FOR M/S : JMS INFRA REALTY PRIVATE LIMITED

DRAWING TITLE	
LAYOUT PLAN	S-01

DEEPAK MEHTA & ASSOCIATES
ARCHITECTS, PLANNERS, VALUERS, LANDSCAPE & INTERIORS
Website : www.indianarchitects.co.in

Rev. No.	Date	Revision
----------	------	----------

Project :
PROPOSED PLOTTED COLONY
UNDER DEEN DAYAL JAN AAWAS YOJNA ON THE LAND
MEASURING **22356** ACRES AT VILLAGE-WAZIRPUR,
SECTOR-95, TEHSIL HARSRU, DISTT-GURUGRAM.
FOR M/S : JMS INFRA REALTY PRIVATE LIMITED

Title :
LAYOUT PLAN

Subtitle : DOMESTIC WATER SUPPLY

Drawing Released For :

☐ APPROVAL	☐ SUBMISSION
☒ ADVANCE COPY	☐ CONSTRUCTION

Drg. No : DDJAY /JMS / ES-03

Scale : 1:1100

Ckd By : Anand Havelia

Architects :
DEEPAK MEHTA & ASSOCIATES
ARCHITECTS, PLANNERS, VALUERS, LANDSCAPE & INTERIORS 1st & 2nd FLOOR,
PLOT NO. 16, ABHISHEK PLAZA, L.S.C., MAYUR VIHAR PH-II DELHI - 110091,
INDIA TEL.(O) : +91-11-22770180, +91-9929019713,
E-mail : desapakmehta1952@gmail.com Website : www.indianarchitect.co.in

Services Consultant :
Consummate Engineering Services (P) Ltd.

cespl Noida Office : B - 57, Sector - 67, Noida - 201 301
Tel : (0120) 2303500 (24 Lines)