


SYMBOL	DESCRIPTION
—DW—	DOMESTIC WATER LINE
—M—	MUNICIPAL SUPPLY LINE
—WM—	WATER METER
RL	ROAD LEVEL
GL	GROUND LEVEL
IL	INVERT LEVEL
CL	CONNECTION LEVEL
—TW—	TUBE WELL SUPPLY LINE

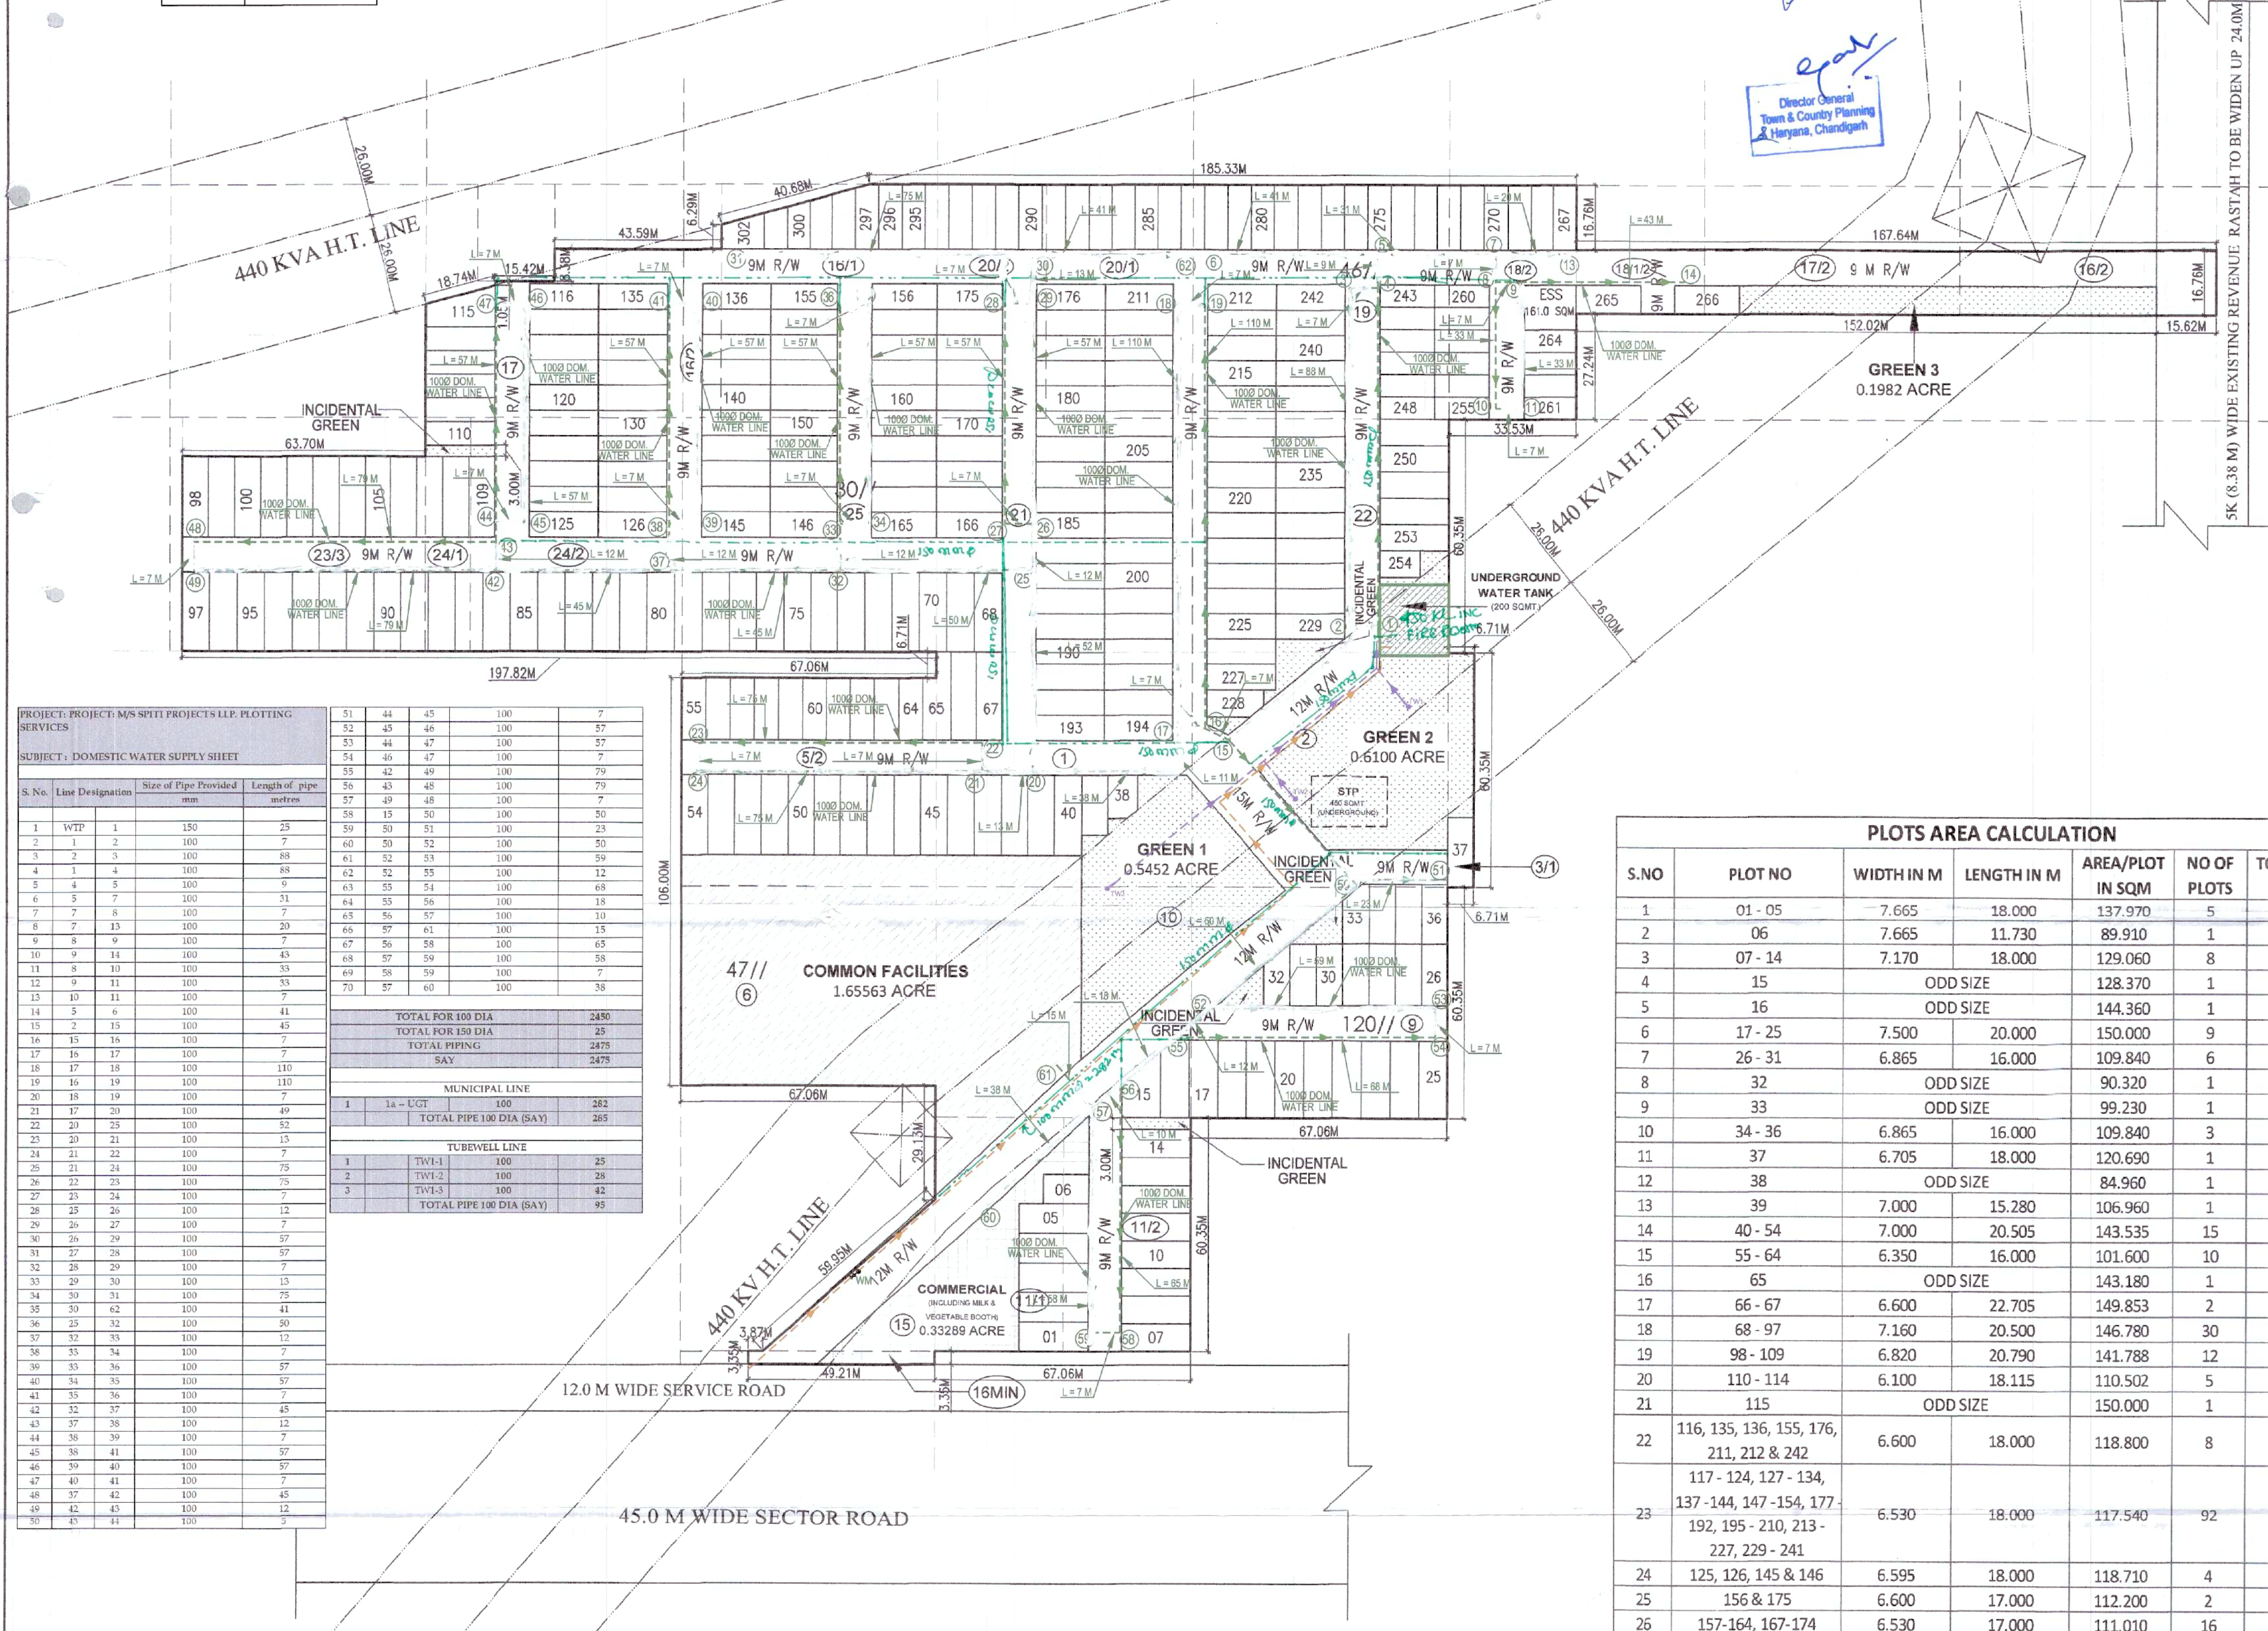

PROJECT: PROJECT: M/S SPITI PROJECTS LLP, PLOTTING SERVICES				51	44	45	100	50	7	
				52	43	46	100	57	7	
				53	44	47	100	57	7	
				54	46	47	100	7	7	
				55	42	49	100	79		
				56	43	48	100	79		
				57	49	48	100	7		
				58	15	50	100	50		
				59	50	51	100	23		
				60	50	52	100	50		
				61	52	53	100	59		
				62	52	55	100	12		
				63	55	54	100	68		
				64	55	56	100	18		
				65	58	57	100	10		
				66	57	61	100	15		
				67	56	58	100	63		
				68	57	59	100	58		
				69	58	59	100	7		
				70	57	60	100	38		
				TOTAL FOR 100 DIA					2480	
				TOTAL FOR 150 DIA					25	
				TOTAL PIPING					2475	
				SAY					2478	
MUNICIPAL LINE										
1	1a - UGT		100					262		
				TOTAL PIPE 100 DIA (SAY)					285	
TUBEWELL LINE										
1	TW1-1		100					25		
				TW1-2		100	28			
3	TW1-3		100					42		
				TOTAL PIPE 100 DIA (SAY)					95	

12.0 M W1