


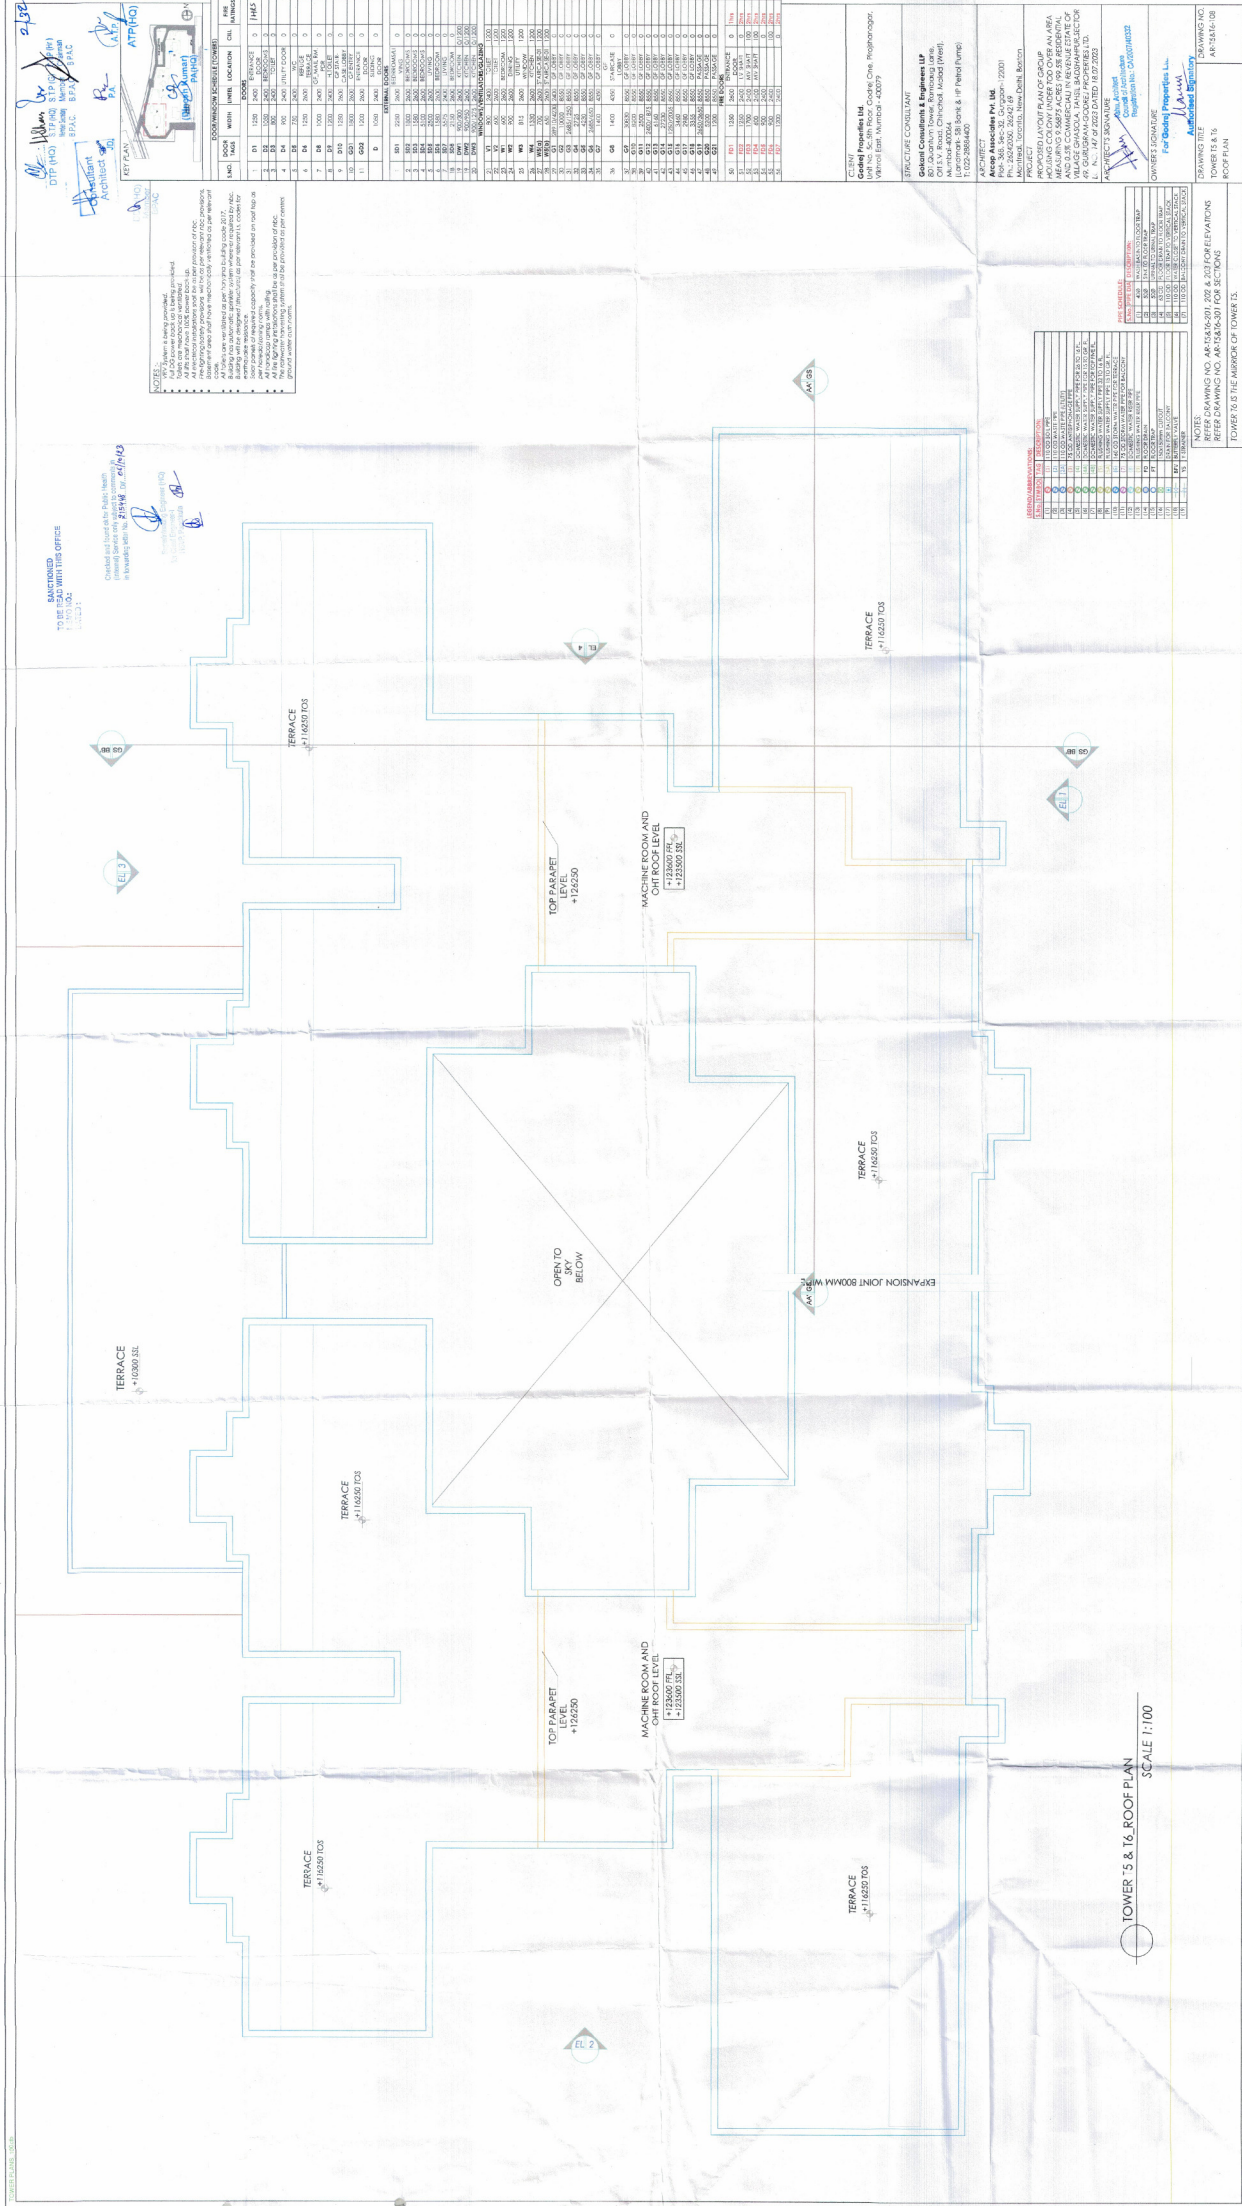

TOWER T5 & T6 ROOF PLAN