
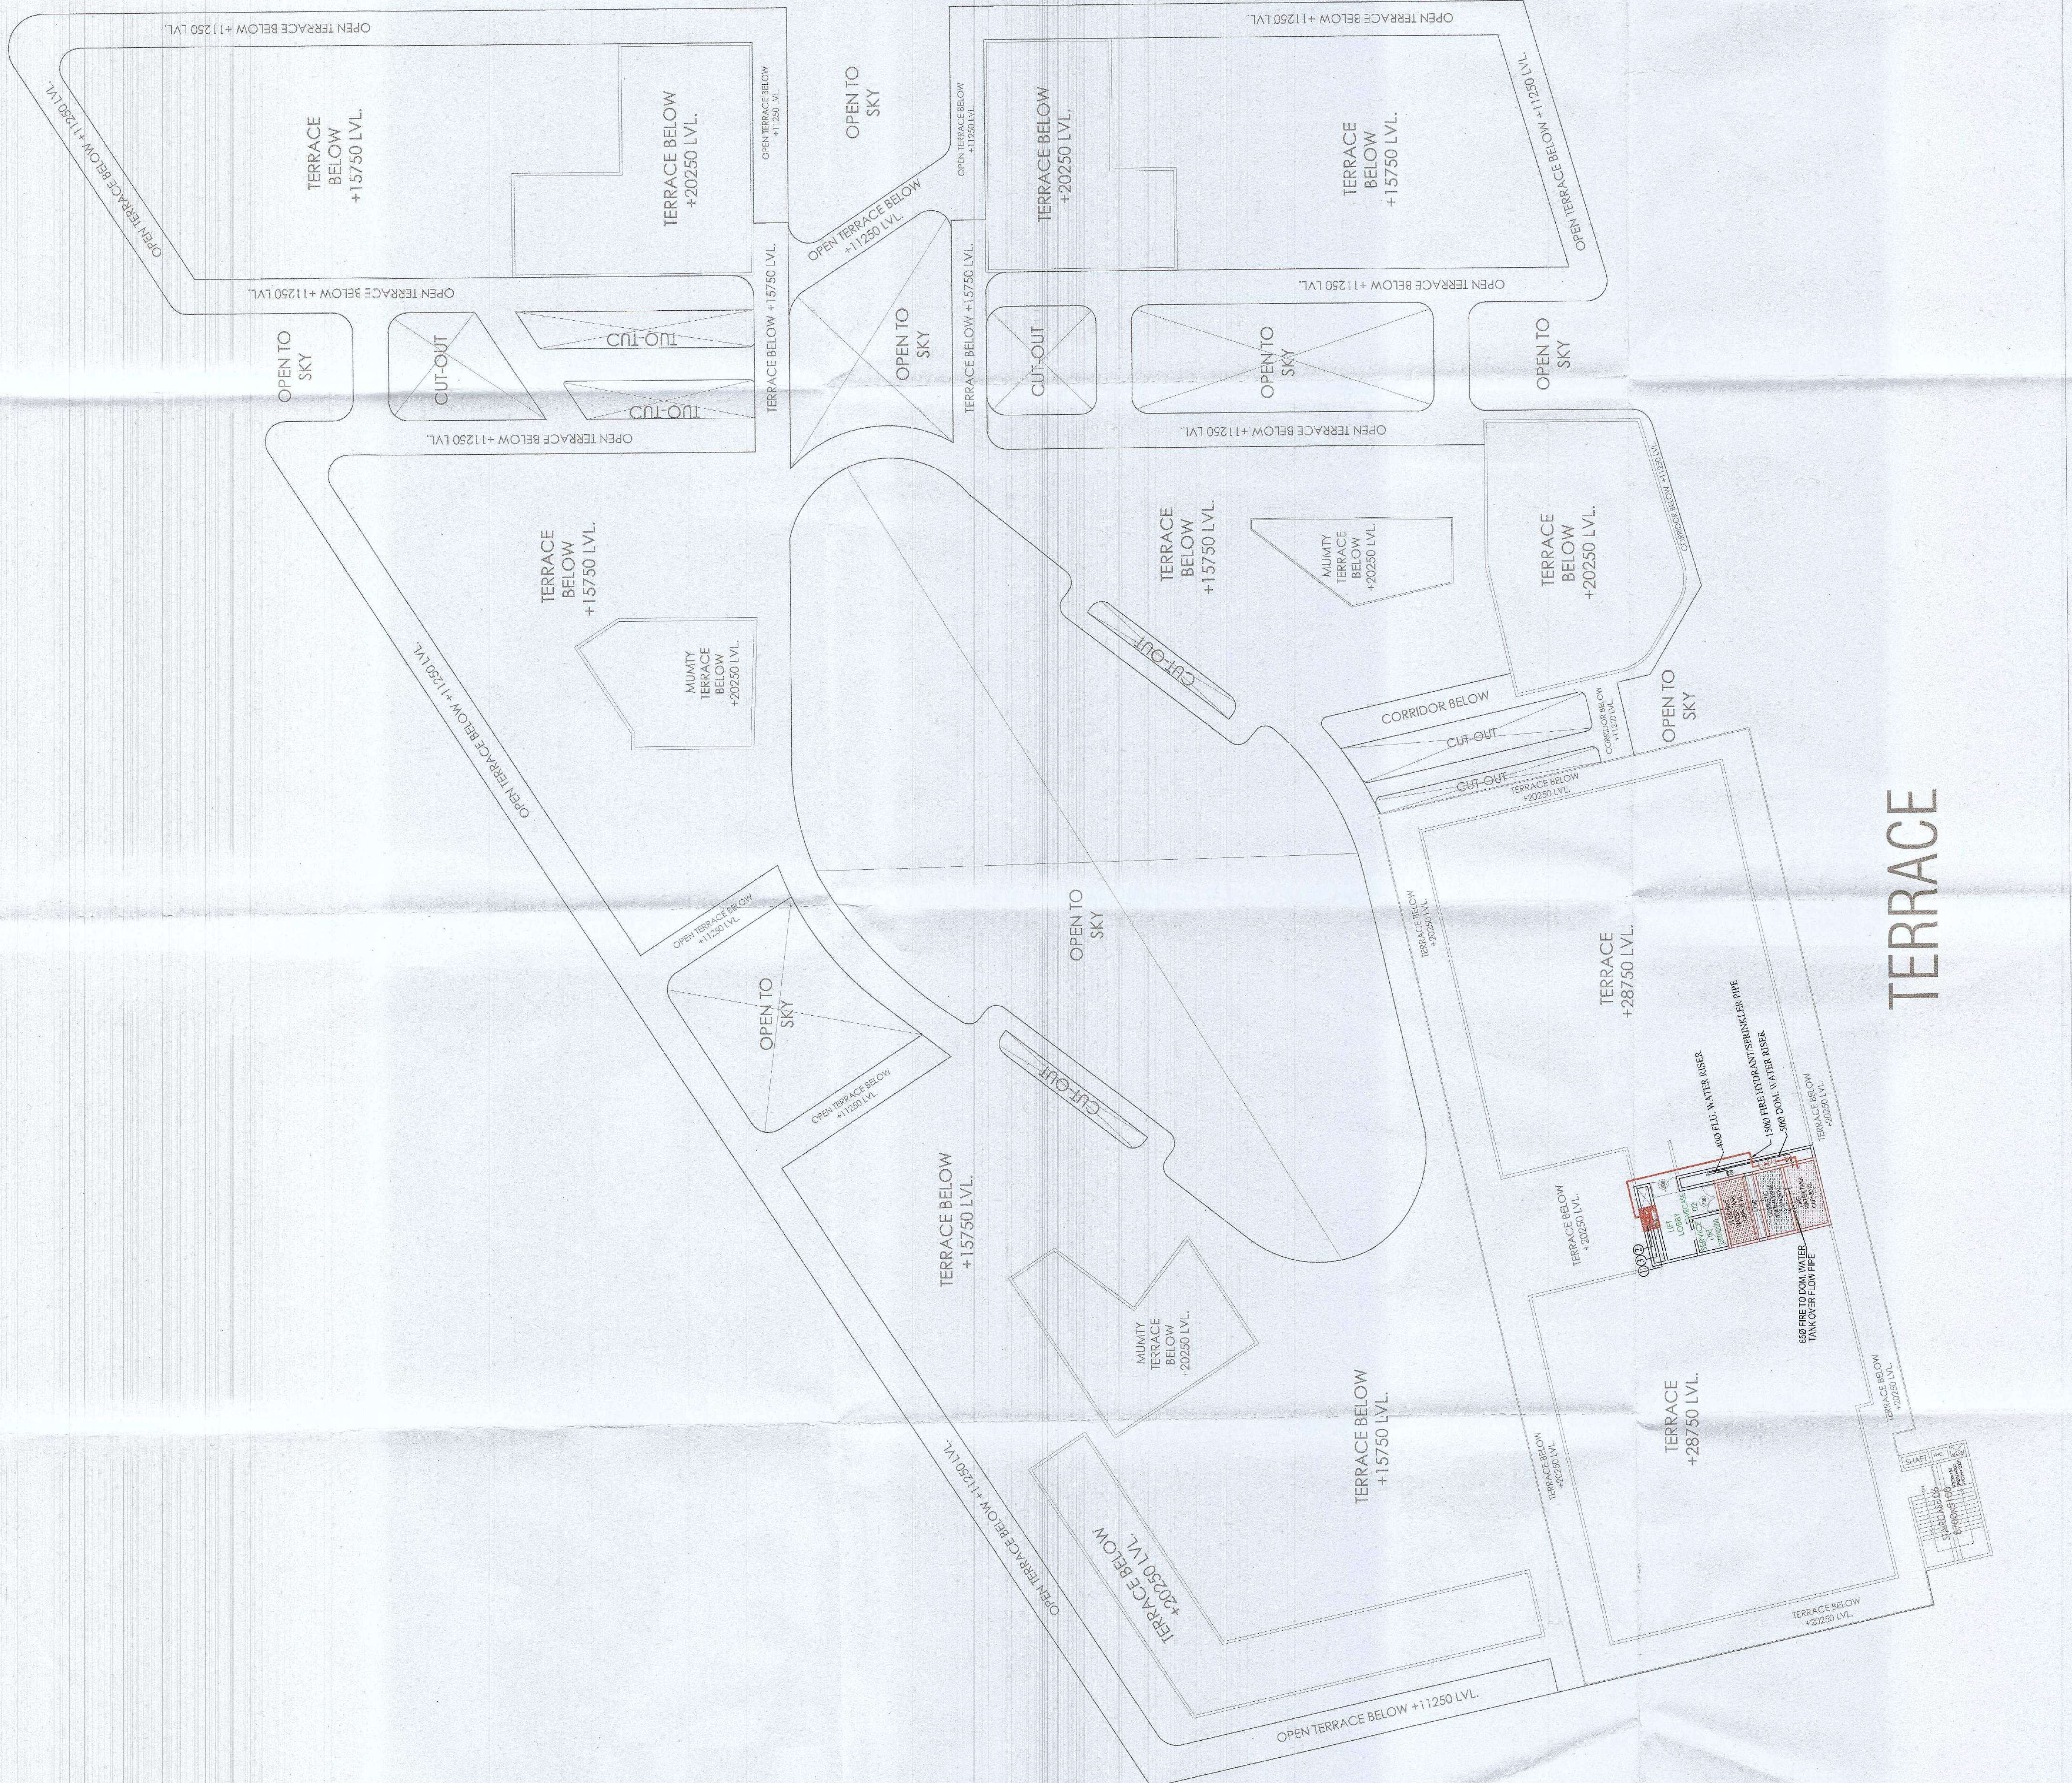


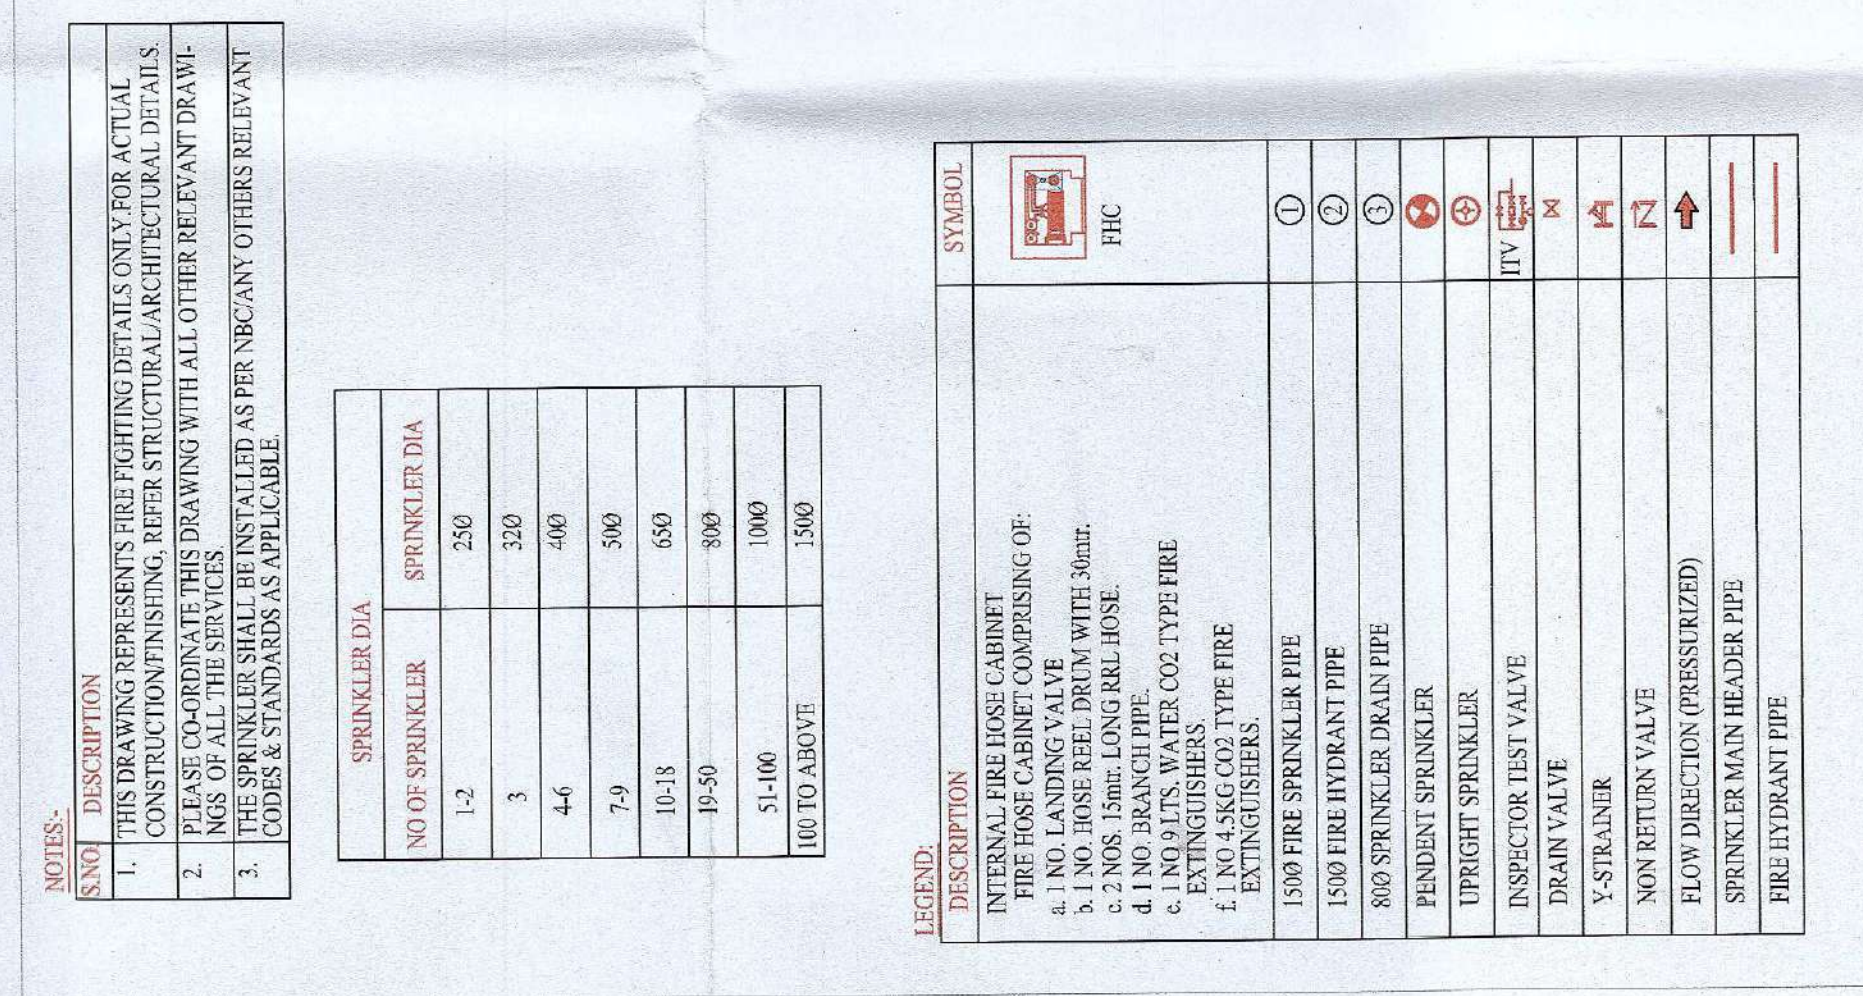

NOTES:

ALL DIMENSIONS ARE IN MM.

GATE AND BOUNDARY WALL SHALL BE AS PER STANDARD DESIGN.

SPRINKLERS WILL BE PROVIDED IN ENTIRE BUILDING INCLUDING BASEMENTS AS PER N.B.C.

RAN WATER HARVESTING SYSTEM WILL BE PROVIDED AS PER 10% POWER BACK UP WILL BE PROVIDED FOR LIFTS & ESSENTIAL SERVICE AREAS.

DISABLED RAMP @ 1:12 SLOPE WITH 600MM HIGH RAILING.

ALL BUILDINGS ARE MECHANICALLY VENTILATED (EXHAUST FANS WITH 15% EXCESS CAPACITY).

DOORS FOR EARTHQUAKE RESISTANCE.

TRAVEL DISTANCE NOT MORE THAN 4 METERS.

PROPOSED BUILDING PLAN OF
COMMERCIAL COLONY AREA
MEASURING 3.99 ACRES (LICENCE NO.
119 DATED 05-06-2023) FALLING IN
SECTOR-90, GURUGRAM BEING
DEVELOPED BY NORTH STAR TOWERS
PVT. LTD., MATRIX BUILDWELL PVT. LTD.,
IN COLLABORATION WITH NORTH STAR
APARTMENTS PVT. LTD. (NOW KNOWN
AS SS GROUP PVT. LTD.)

MEP CONSULTANTS



UDAYAN CHAUDHARI & ASSOCIATES PVT. LTD.
40/60, GROUND FLOOR, C.R.PARK,
NEW DELHI-110019
E-mail : udayanchaudhari@gmail.com
Website : www.udayanchaudhar.com

AC

Drawn by	Checked by	Scale	Rev	North
JYOTI	SHASHANK	1:200	1	Approved Fire Fighting Scheme FSU 24.11.16 Date: 11.11.16

TERRACE PLAN
FIRE FIGHTING LAYOUT
FF-11
12.12.2023

For SS Group Pvt. Ltd.


Authorised Signatory

OWNER'S SIGNATURE



**JUNE SHANG
ARCHITECT
1971217A
ARCHITECT'S SIGNATURE**