








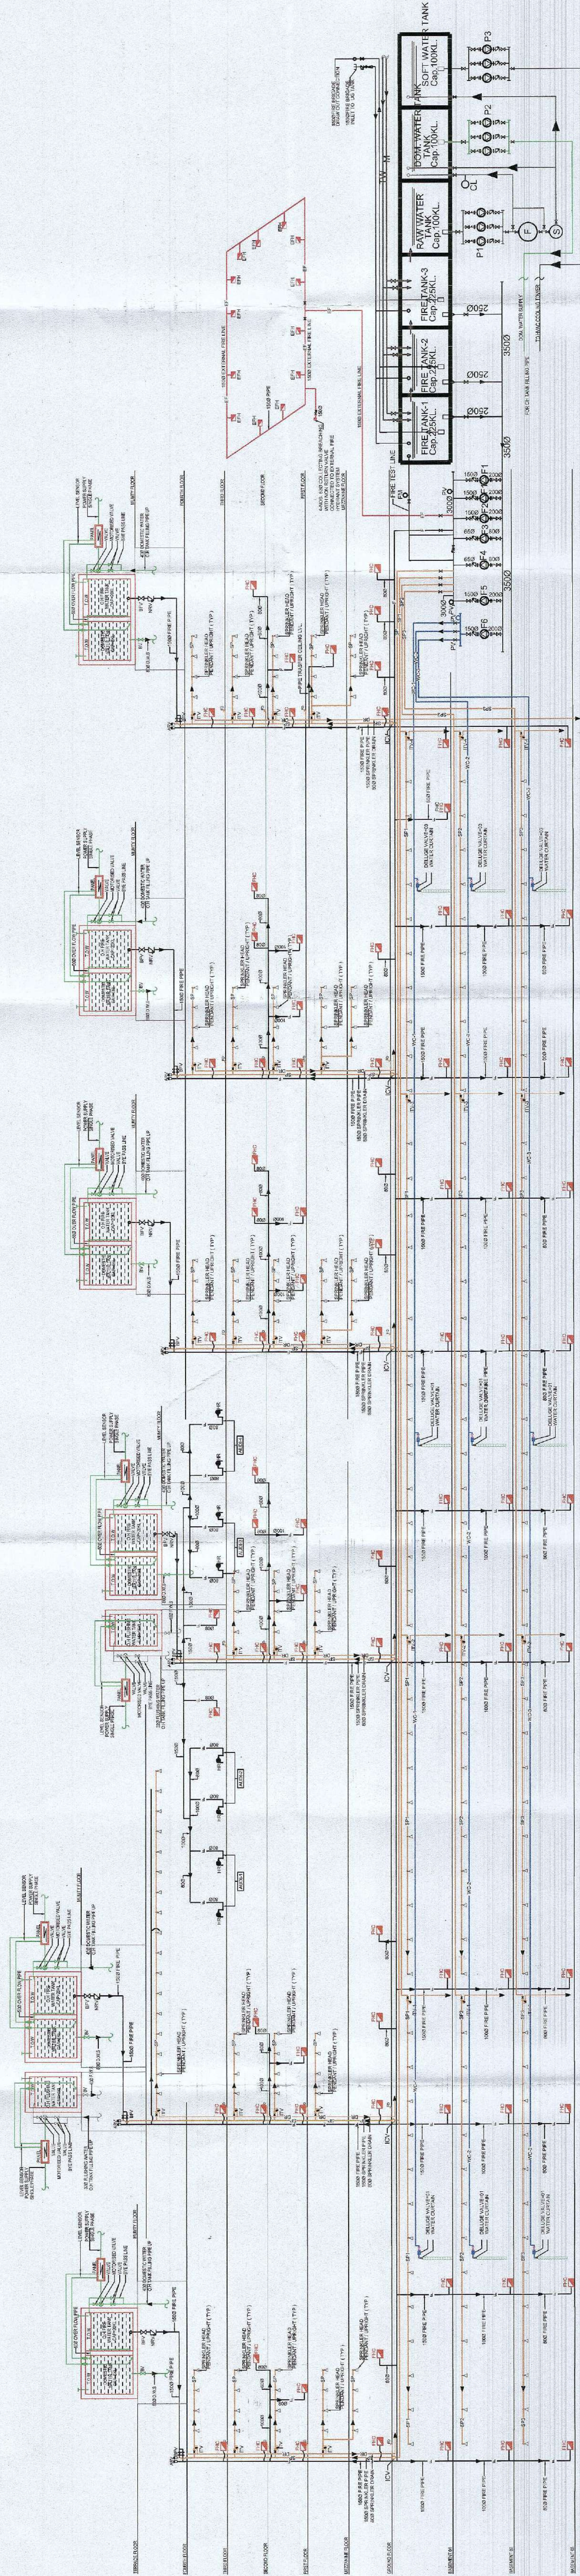


FIRE FIGHTING SCHEMATIC DIAGRAM
TOTAL NO. OF HYDRANT = 109 NOS

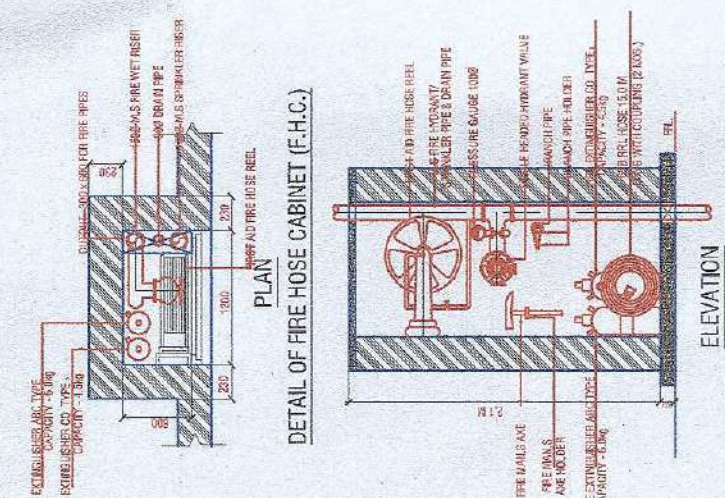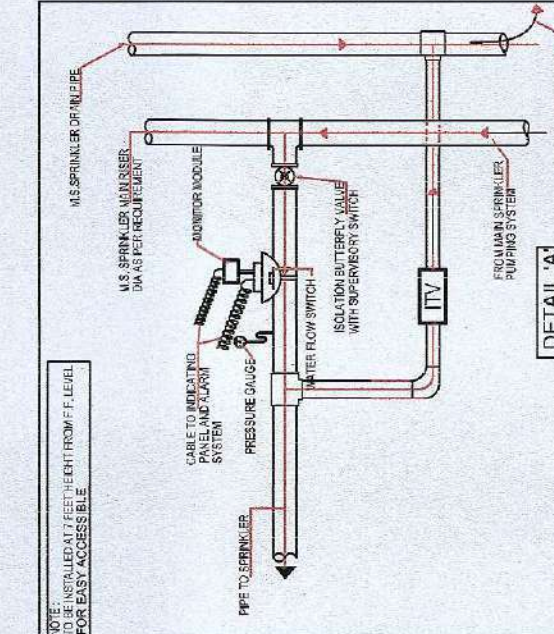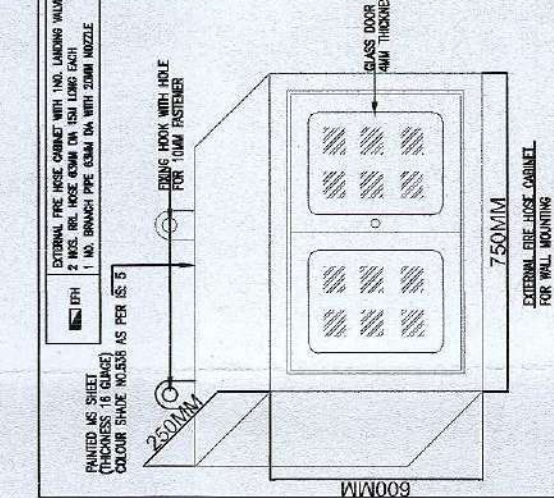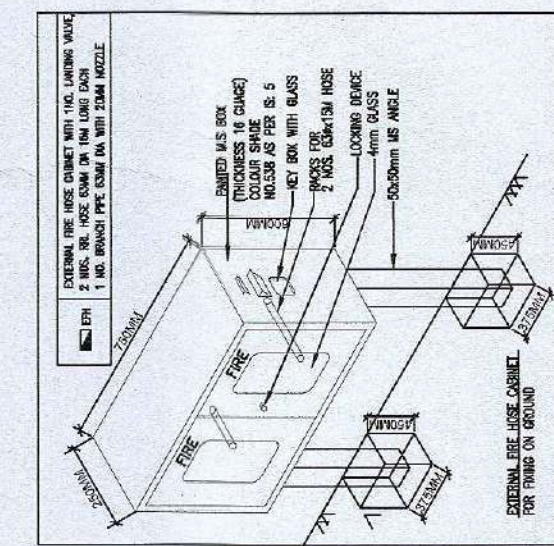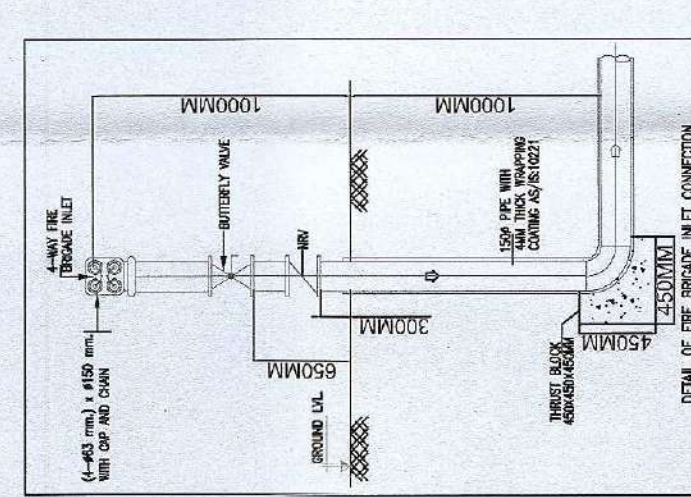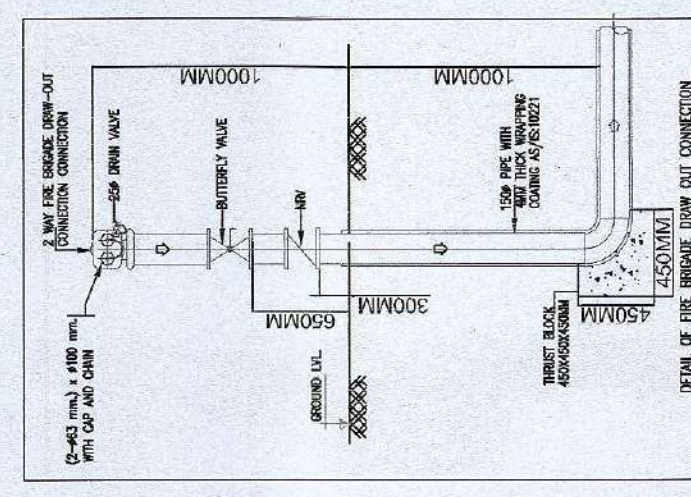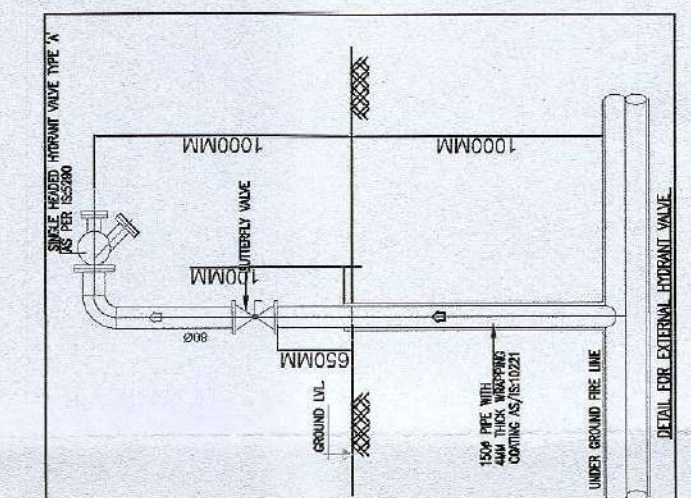


FIRE SUBMISSION DRAWING

NOTES:
1. ALL DIMENSIONS ARE IN MM.
2. SPRINKLERS SHALL BE AS PER STANDARD DESIGN.
3. SPRINKLERS WILL BE PROVIDED IN ENTIRE BUILDING INCLUDING BASEMENTS AND PERIMETER.
4. SPRINKLING SYSTEM WILL BE PROVIDED AS PER APPLICABLE NORMS.
9. FIRE TRAVEL DISTANCE NOT MORE THAN 9 METER.

PROJECT
PROPOSED BUILDING PLAN OF
COMMERCIAL COLONY AREA
MEASURING 3.99 ACRES (LICENCE NO.
119 DATED 05-06-2023) FALLING IN
SECTOR-90, GURUGRAM BEING
DEVELOPED BY NORTH STAR TOWERS
PVT. LTD., MATRIX BUILDWELL PVT. LTD.
IN COLLABORATION WITH NORTH STAR
APARTMENTS PVT. LTD. (NOW KNOWN
AS SS GROUP PVT. LTD.)

MEP CONSULTANTS

UDAY CHAUDHARI & ASSOCIATES PVT. LTD.
NEW DELHI-110019
Email : uday@uacpl.com
Website : www.uacpl.com







OWNER'S SIGNATURE