


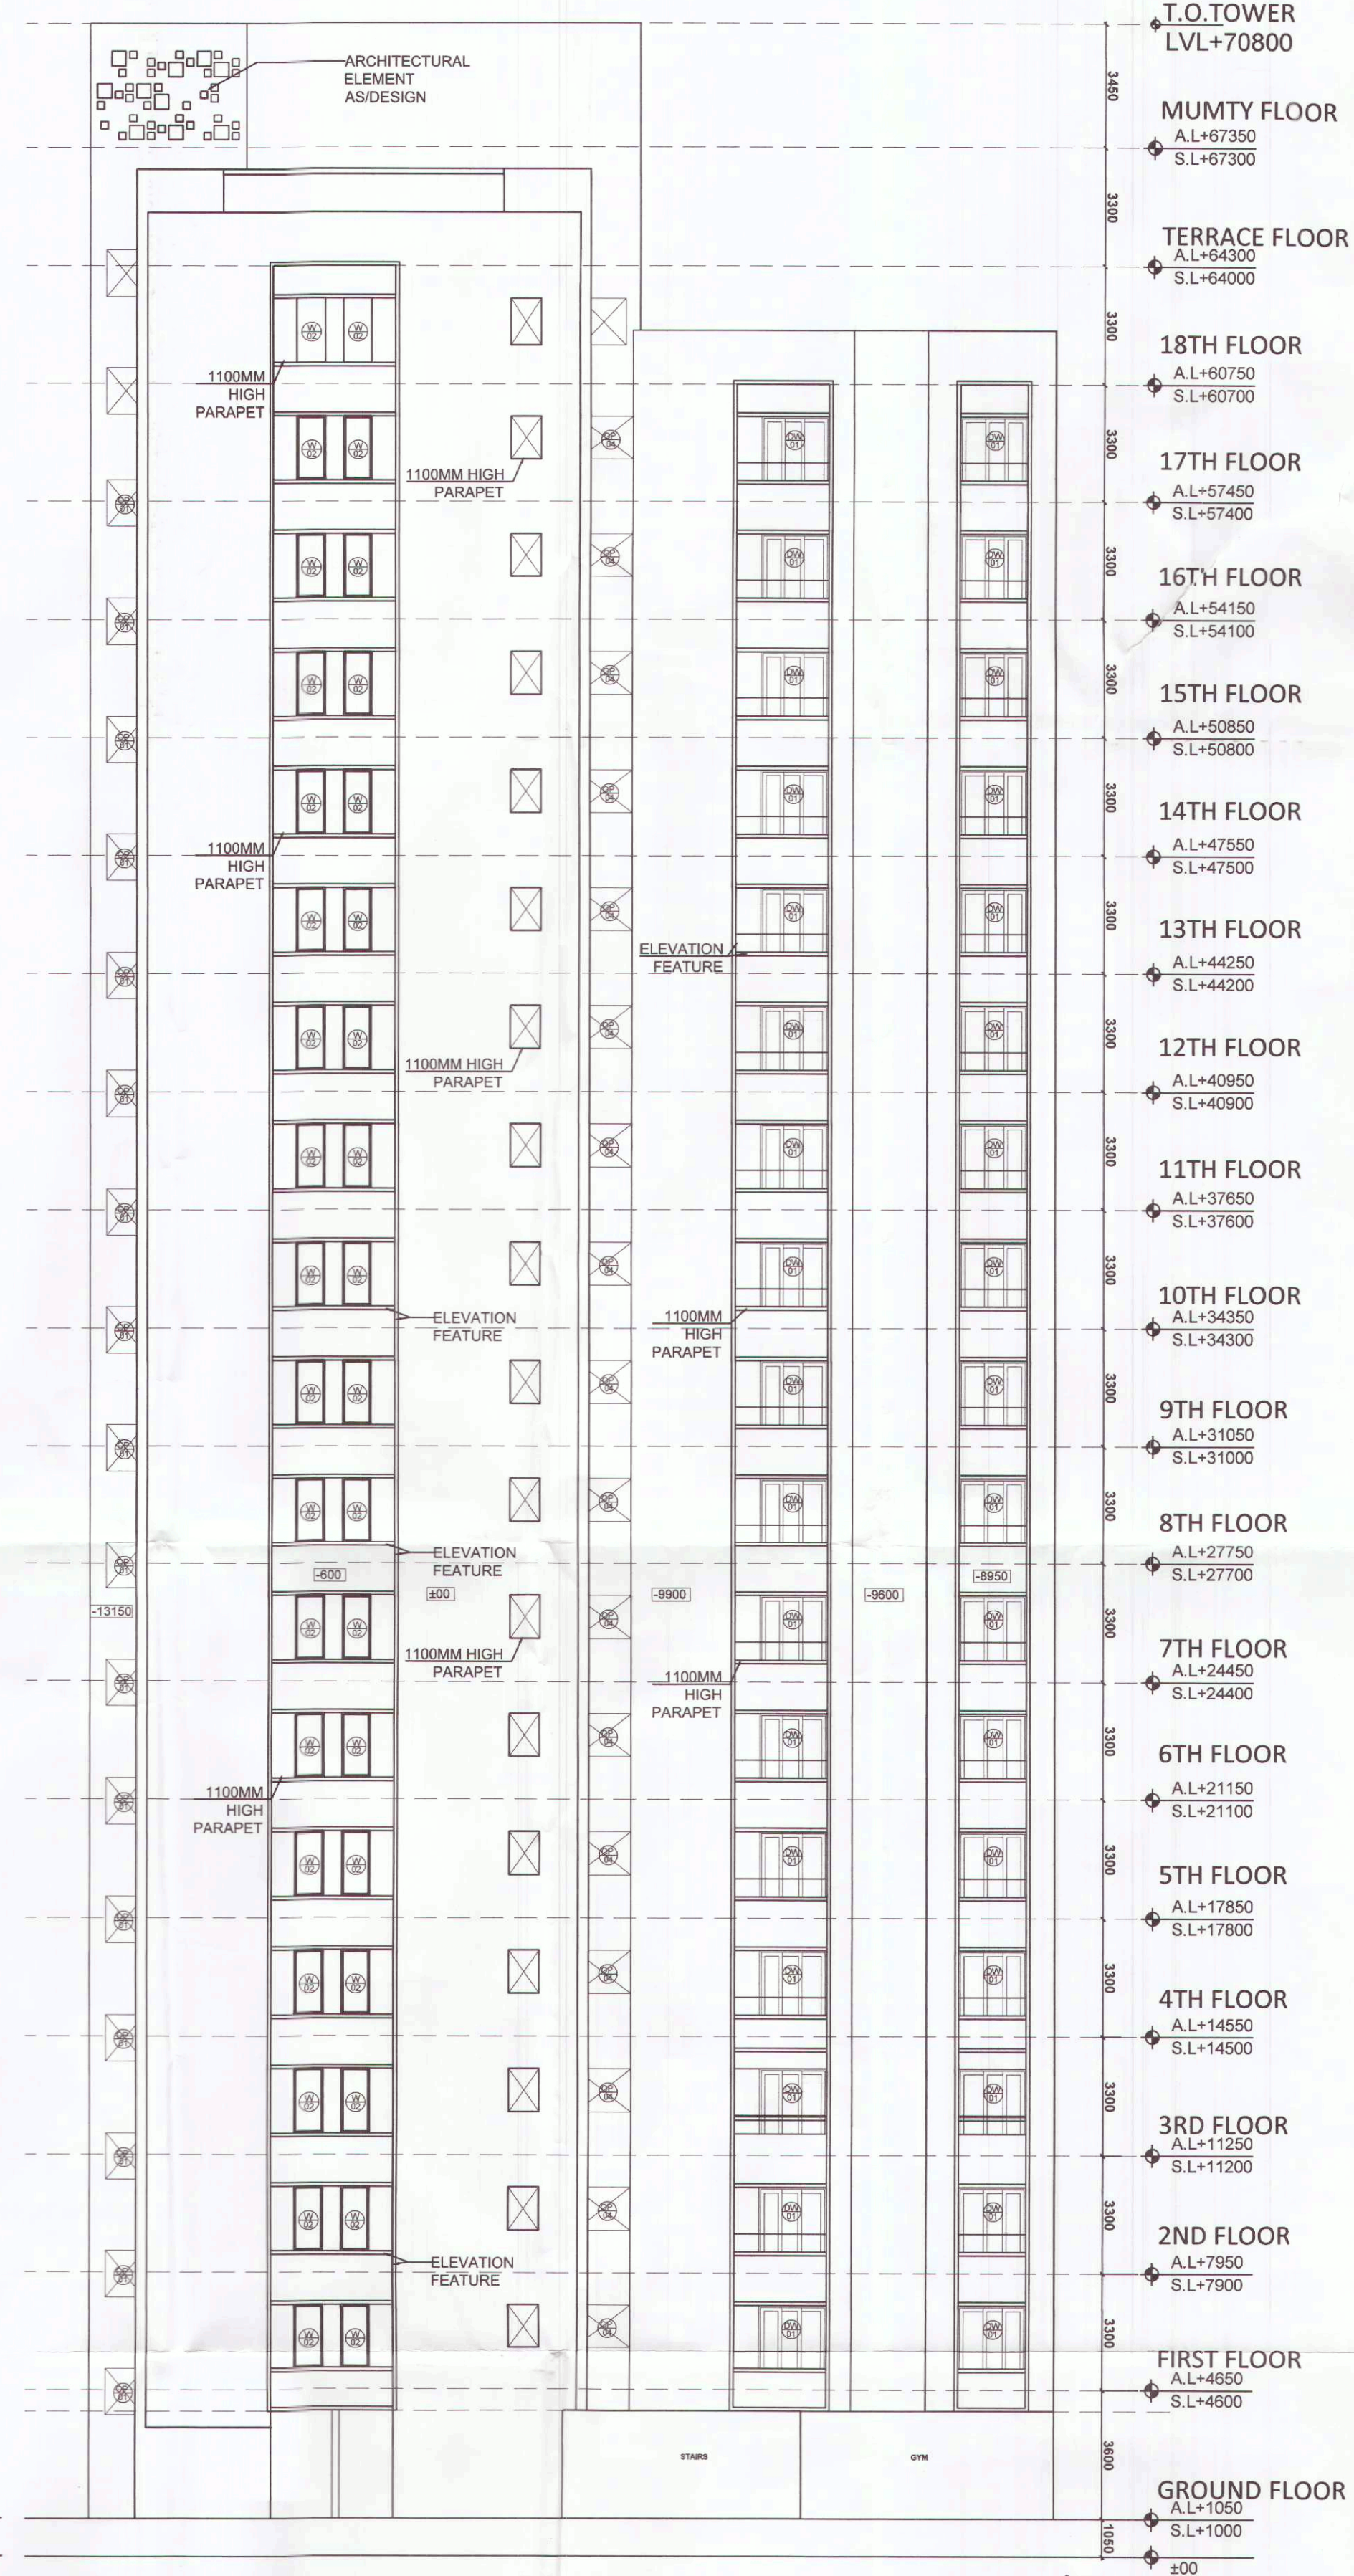

ELEVATION-A



ELEVATION-B

TOWER 1/2/3/4			
DOOF/ WIND/W	ROUGH OPENING	SILL	LIP TEL
D01	1200X2400	-	2410
D02	1050X2400	-	2410
D03	800X2400	-	2410
D04	900X2400	-	2400
D05	900X2100	300	2400
D06	1000X2400	-	2400
D07	1200X2400	-	2401
FD01	1500X2400	-	2401
FD02	1200X2100	300	2401
FD03	750X2100	300	2400
DW01	1900X2400	-	2400
DW02	1800X2400	-	2400
DW03			
DW04			
W01	1900X1800	600	2400
W02	800X1800	600	2400
W03	600X1200	1200	2400
W04	600X1300	1100	2400
W05	700X1300	1100	2400
W06	1000X1300	1100	2400
OP01	1000X1300	1100	2400
AP01	600X2100	300	2400

DDT (T)
MEMBER
BPAC






D.T.P. (HQ) Member B.P.A.C.	S.T.P. (HQ) Member B.P.A.C.	S.T.P. (G) Member B.P.A.C.	C.T.P. (Hr) Chairman B.P.A.C.
-----------------------------------	-----------------------------------	----------------------------------	-------------------------------------

Architect (HQ) ATP (HQ)

SANCTIONED
 TO BE READ WITH THIS OFFICE
 MEMO NO.: 26034
 DATED: 07.10.1978

PROPOSED GROUP HOUSING UNDER
RETIREMENT HOUSING POLICY AREA 2.60
ACRES, IN SECTOR 50, GURUGRAM

T1/T2- ELEVATION A & B

DRG.NO. M-T1/T2-3.1

SCALE : 1:150
DATE : 27.12.2022

DEALT : SIMRAN

OWNER'S SIGN: _____ ARCHITECTS SIGN: _____

Authorised Signatory