


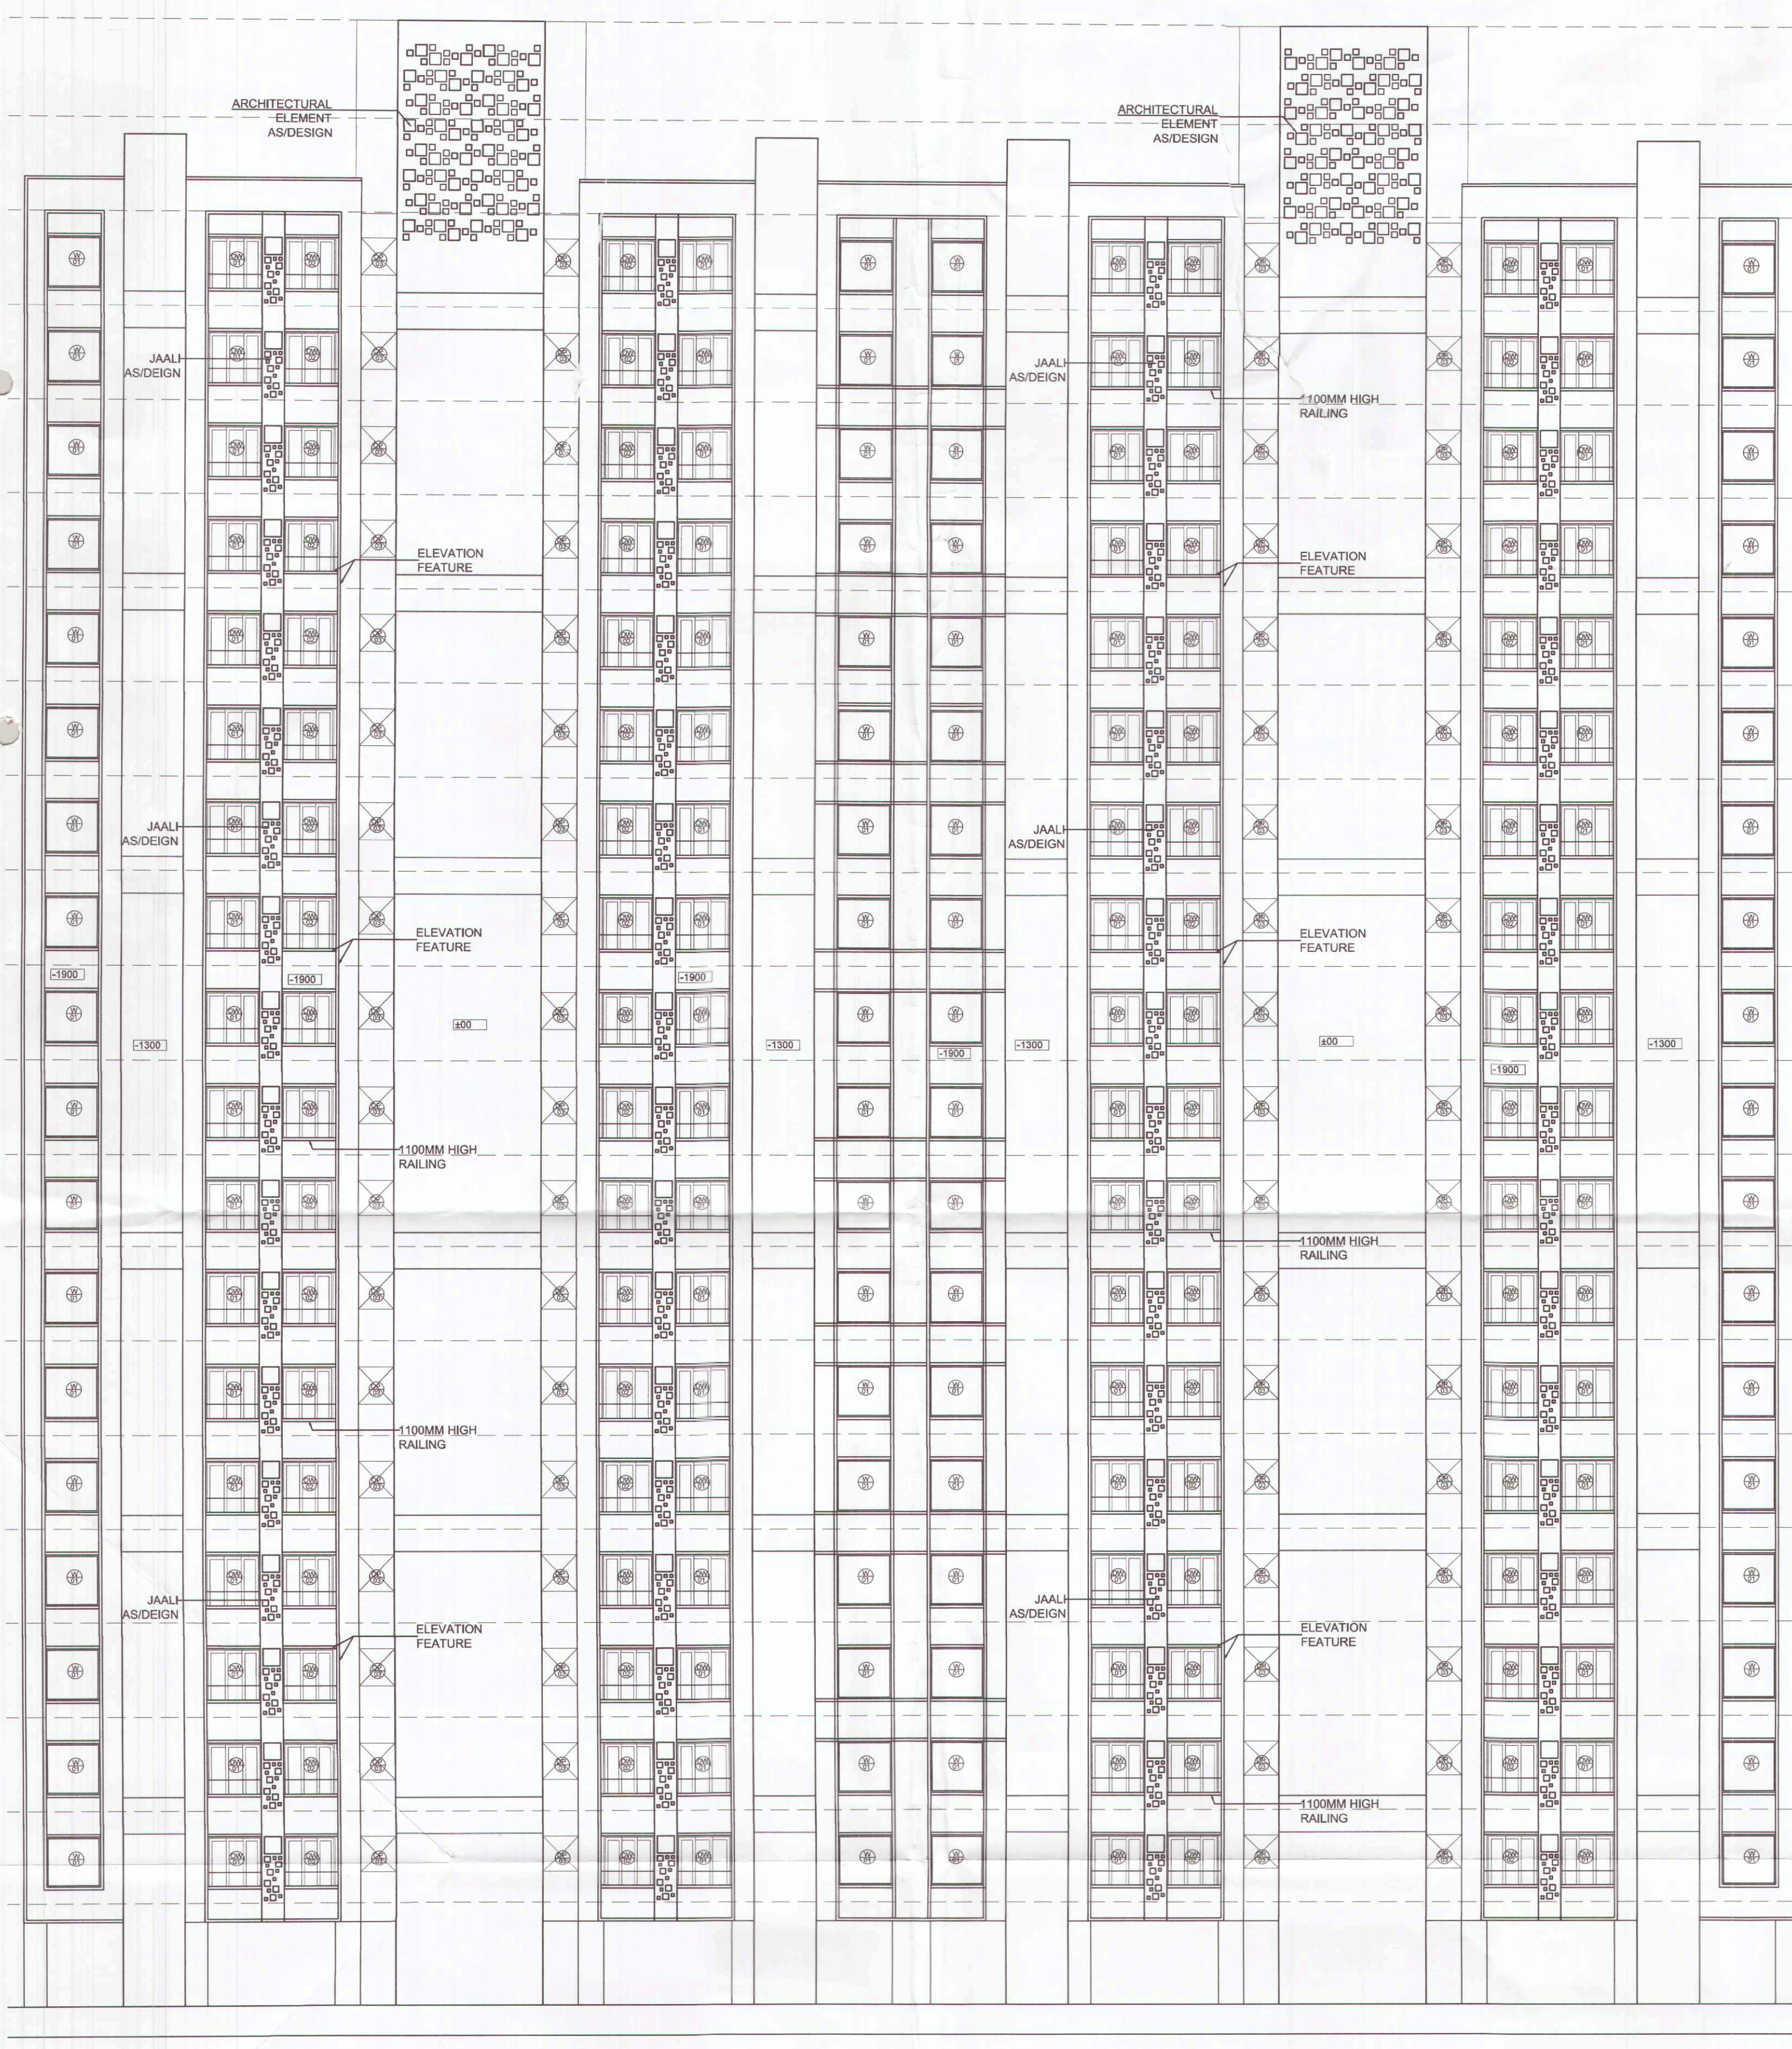

ELEVATION-C

T.O.TOWER
LVL+70800

MUMTY FLOOR
AL+67350
SL+67300

TERRACE FLOOR
AL+64300
SL+64000

18TH FLOOR
AL+60750
SL+60700

17TH FLOOR
AL+57450
SL+57400

16TH FLOOR
AL+54150
SL+54100

15TH FLOOR
AL+50850
SL+50800

14TH FLOOR
AL+47550
SL+47500

13TH FLOOR
AL+44250
SL+44200

12TH FLOOR
AL+40950
SL+40900

11TH FLOOR
AL+37650
SL+37600

10TH FLOOR
AL+34350
SL+34300

9TH FLOOR
AL+31050
SL+31000

8TH FLOOR
AL+27750
SL+27700

7TH FLOOR
AL+24450
SL+24400

6TH FLOOR
AL+21150
SL+21100

5TH FLOOR
AL+17850
SL+17800


4TH FLOOR
AL+14550
SL+14500

3RD FLOOR
AL+11250
SL+11200

2ND FLOOR
AL+7950
SL+7900

FIRST FLOOR
AL+4650
SL+4600

GROUND FLOOR
AL+1050
SL+1000
±00

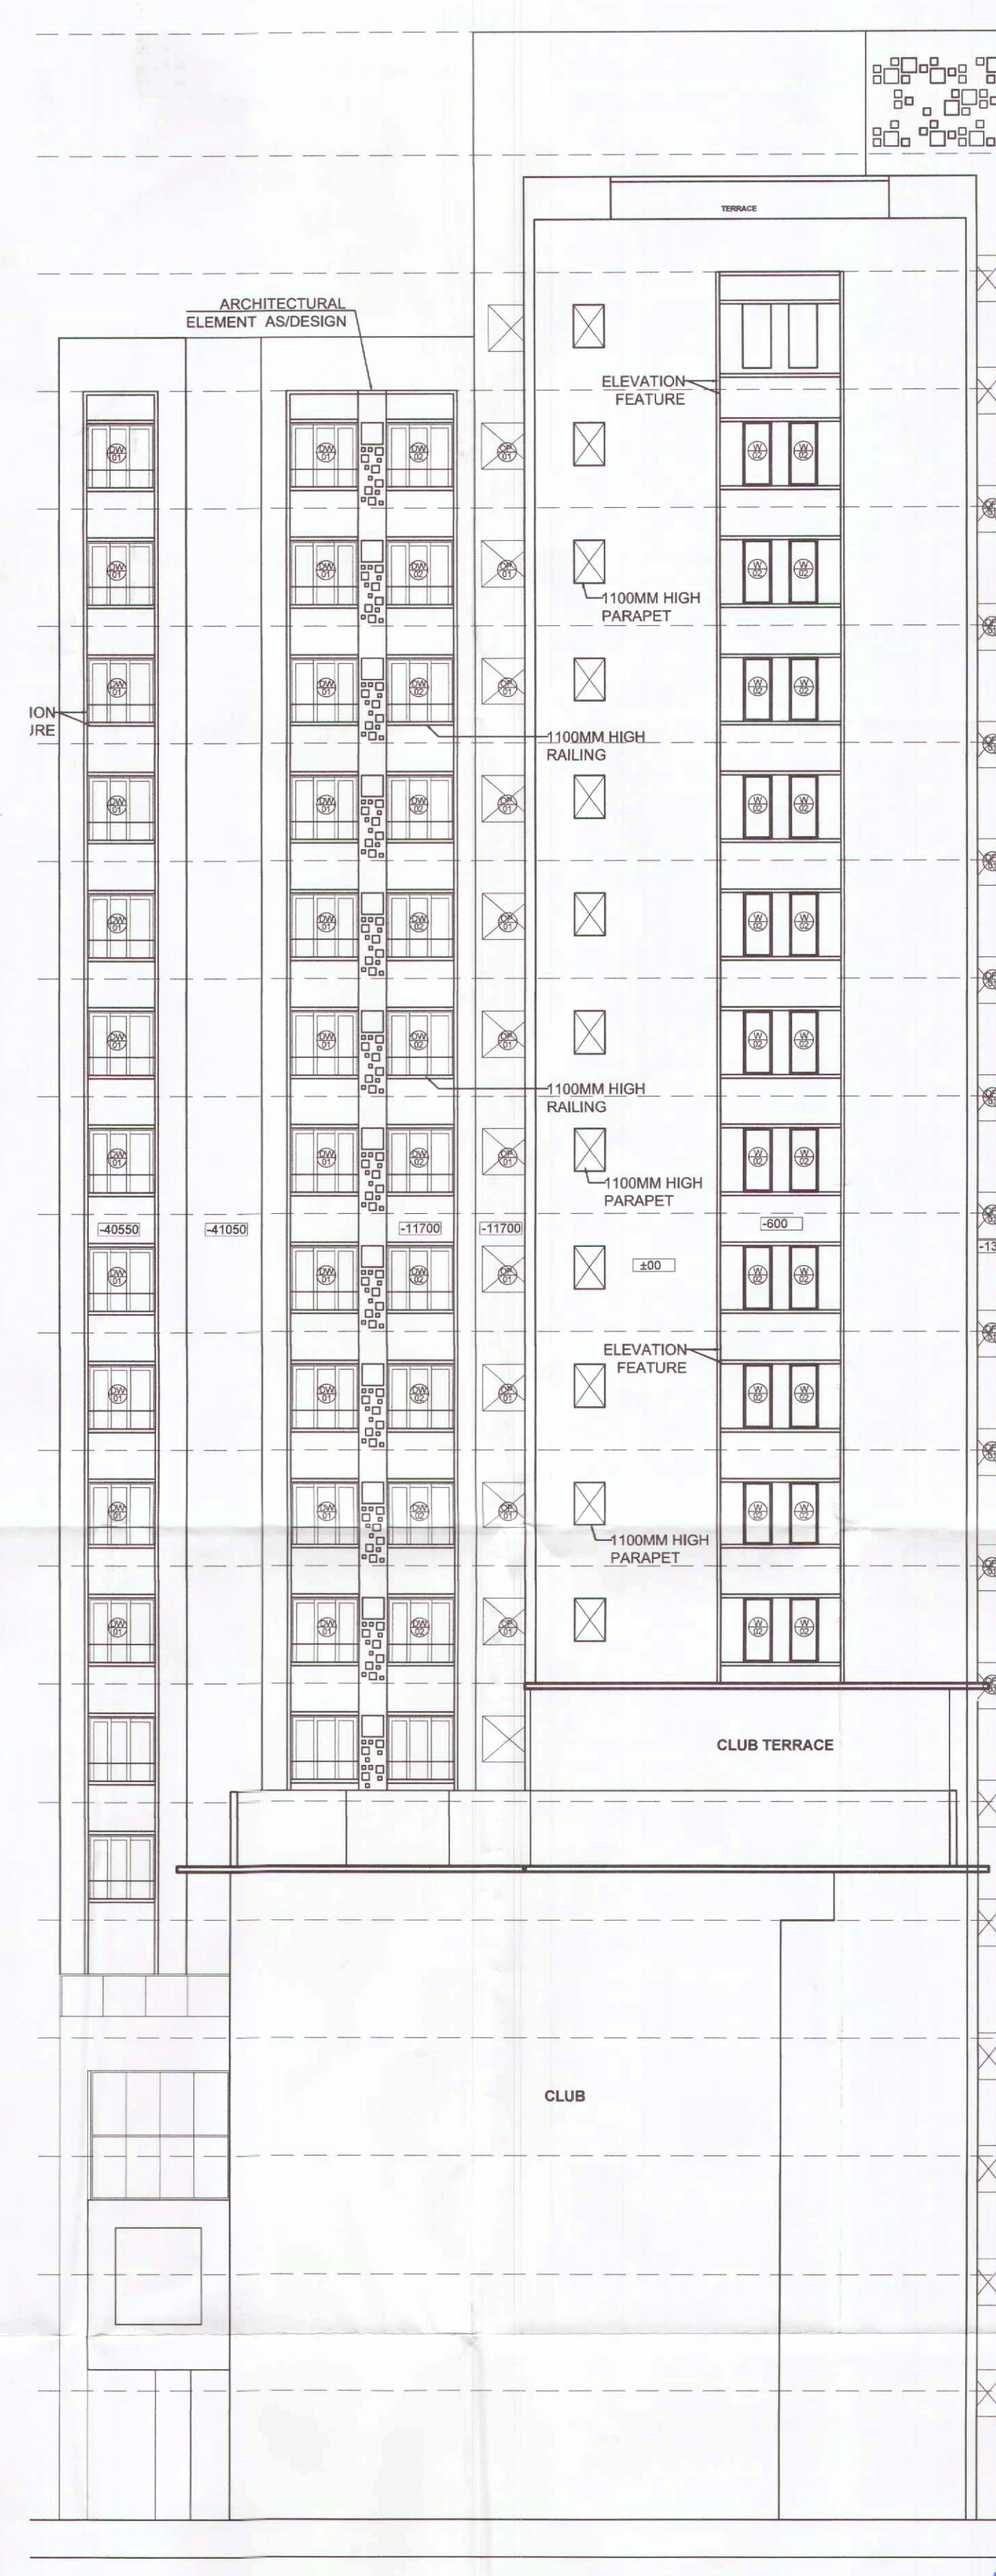

ELEVATION-D

T.O.TOWER
LVL+70800

MUMTY FLOOR
AL+67350
SL+67300

TERRACE FLOOR
AL+64300
SL+64000

18TH FLOOR
AL+60750
SL+60700

17TH FLOOR
AL+57450
SL+57400

16TH FLOOR
AL+54150
SL+54100

15TH FLOOR
AL+50850
SL+50800

14TH FLOOR
AL+47550
SL+47500

13TH FLOOR
AL+44250
SL+44200

12TH FLOOR
AL+40950
SL+40900

11TH FLOOR
AL+37650
SL+37600

10TH FLOOR
AL+34350
SL+34300

9TH FLOOR
AL+31050
SL+31000

8TH FLOOR
AL+27750
SL+27700

7TH FLOOR
AL+24450
SL+24400

6TH FLOOR
AL+21150
SL+21100

5TH FLOOR
AL+17850
SL+17800

4TH FLOOR
AL+14550
SL+14500

3RD FLOOR
AL+11250
SL+11200

2ND FLOOR
AL+7950
SL+7900

FIRST FLOOR
AL+4650
SL+4600

GROUND FLOOR
AL+1050
SL+1000
±00

TOWER 1/2/3/4			
DOOR/ WINDOW	ROUGH OPENING	SILL	LINTEL
D01	1200X2400	-	2400
D02	1050X2400	-	2400
D03	800X2400	-	2400
D04	900X2400	-	2400
D05	900X2100	300	2400
D06	1000X2400	-	2400
D07	1200X2400	-	2400
FD01	1500X2400	-	2400
FD02	1200X2100	300	2400
FD03	750X2100	300	2400
DW01	1900X2400	-	2400
DW02	1800X2400	-	2400
DW03			
DW04			
W01	1900X1800	600	2400
W02	800X1800	600	2400
W03	600X1200	1200	2400
W04	600X1300	1100	2400
W05	700X1300	1100	2400
W06	1000X1300	1100	2400
OP01	1000X1300	1100	2400
AP01	600X2100	300	2400

DDVT
MEMBER
BPAC

Sanctioned
MEMO NO.: 26034
DATED: 07/08/23

Architect (HQ)
ATP(HQ)
(Dinesh Kumar)
PA(HQ)

DRG.NO. M-T1/T2-3.2
SCALE: 1:150
DATE: 27.12.2022
DEALT: SIMRAN
OWNERS SIGN: *[Signature]*
ARCHITECTS SIGN: *[Signature]*

PROPOSED GROUP HOUSING UNDER
RETIREMENT HOUSING POLICY AREA 2.60
ACRES, IN SECTOR 50, GURUGRAM

T1/T2- ELEVATION C & D

DRG.NO. M-T1/T2-3.2
SCALE: 1:150
DATE: 27.12.2022
DEALT: SIMRAN
OWNERS SIGN: *[Signature]*
ARCHITECTS SIGN: *[Signature]*