
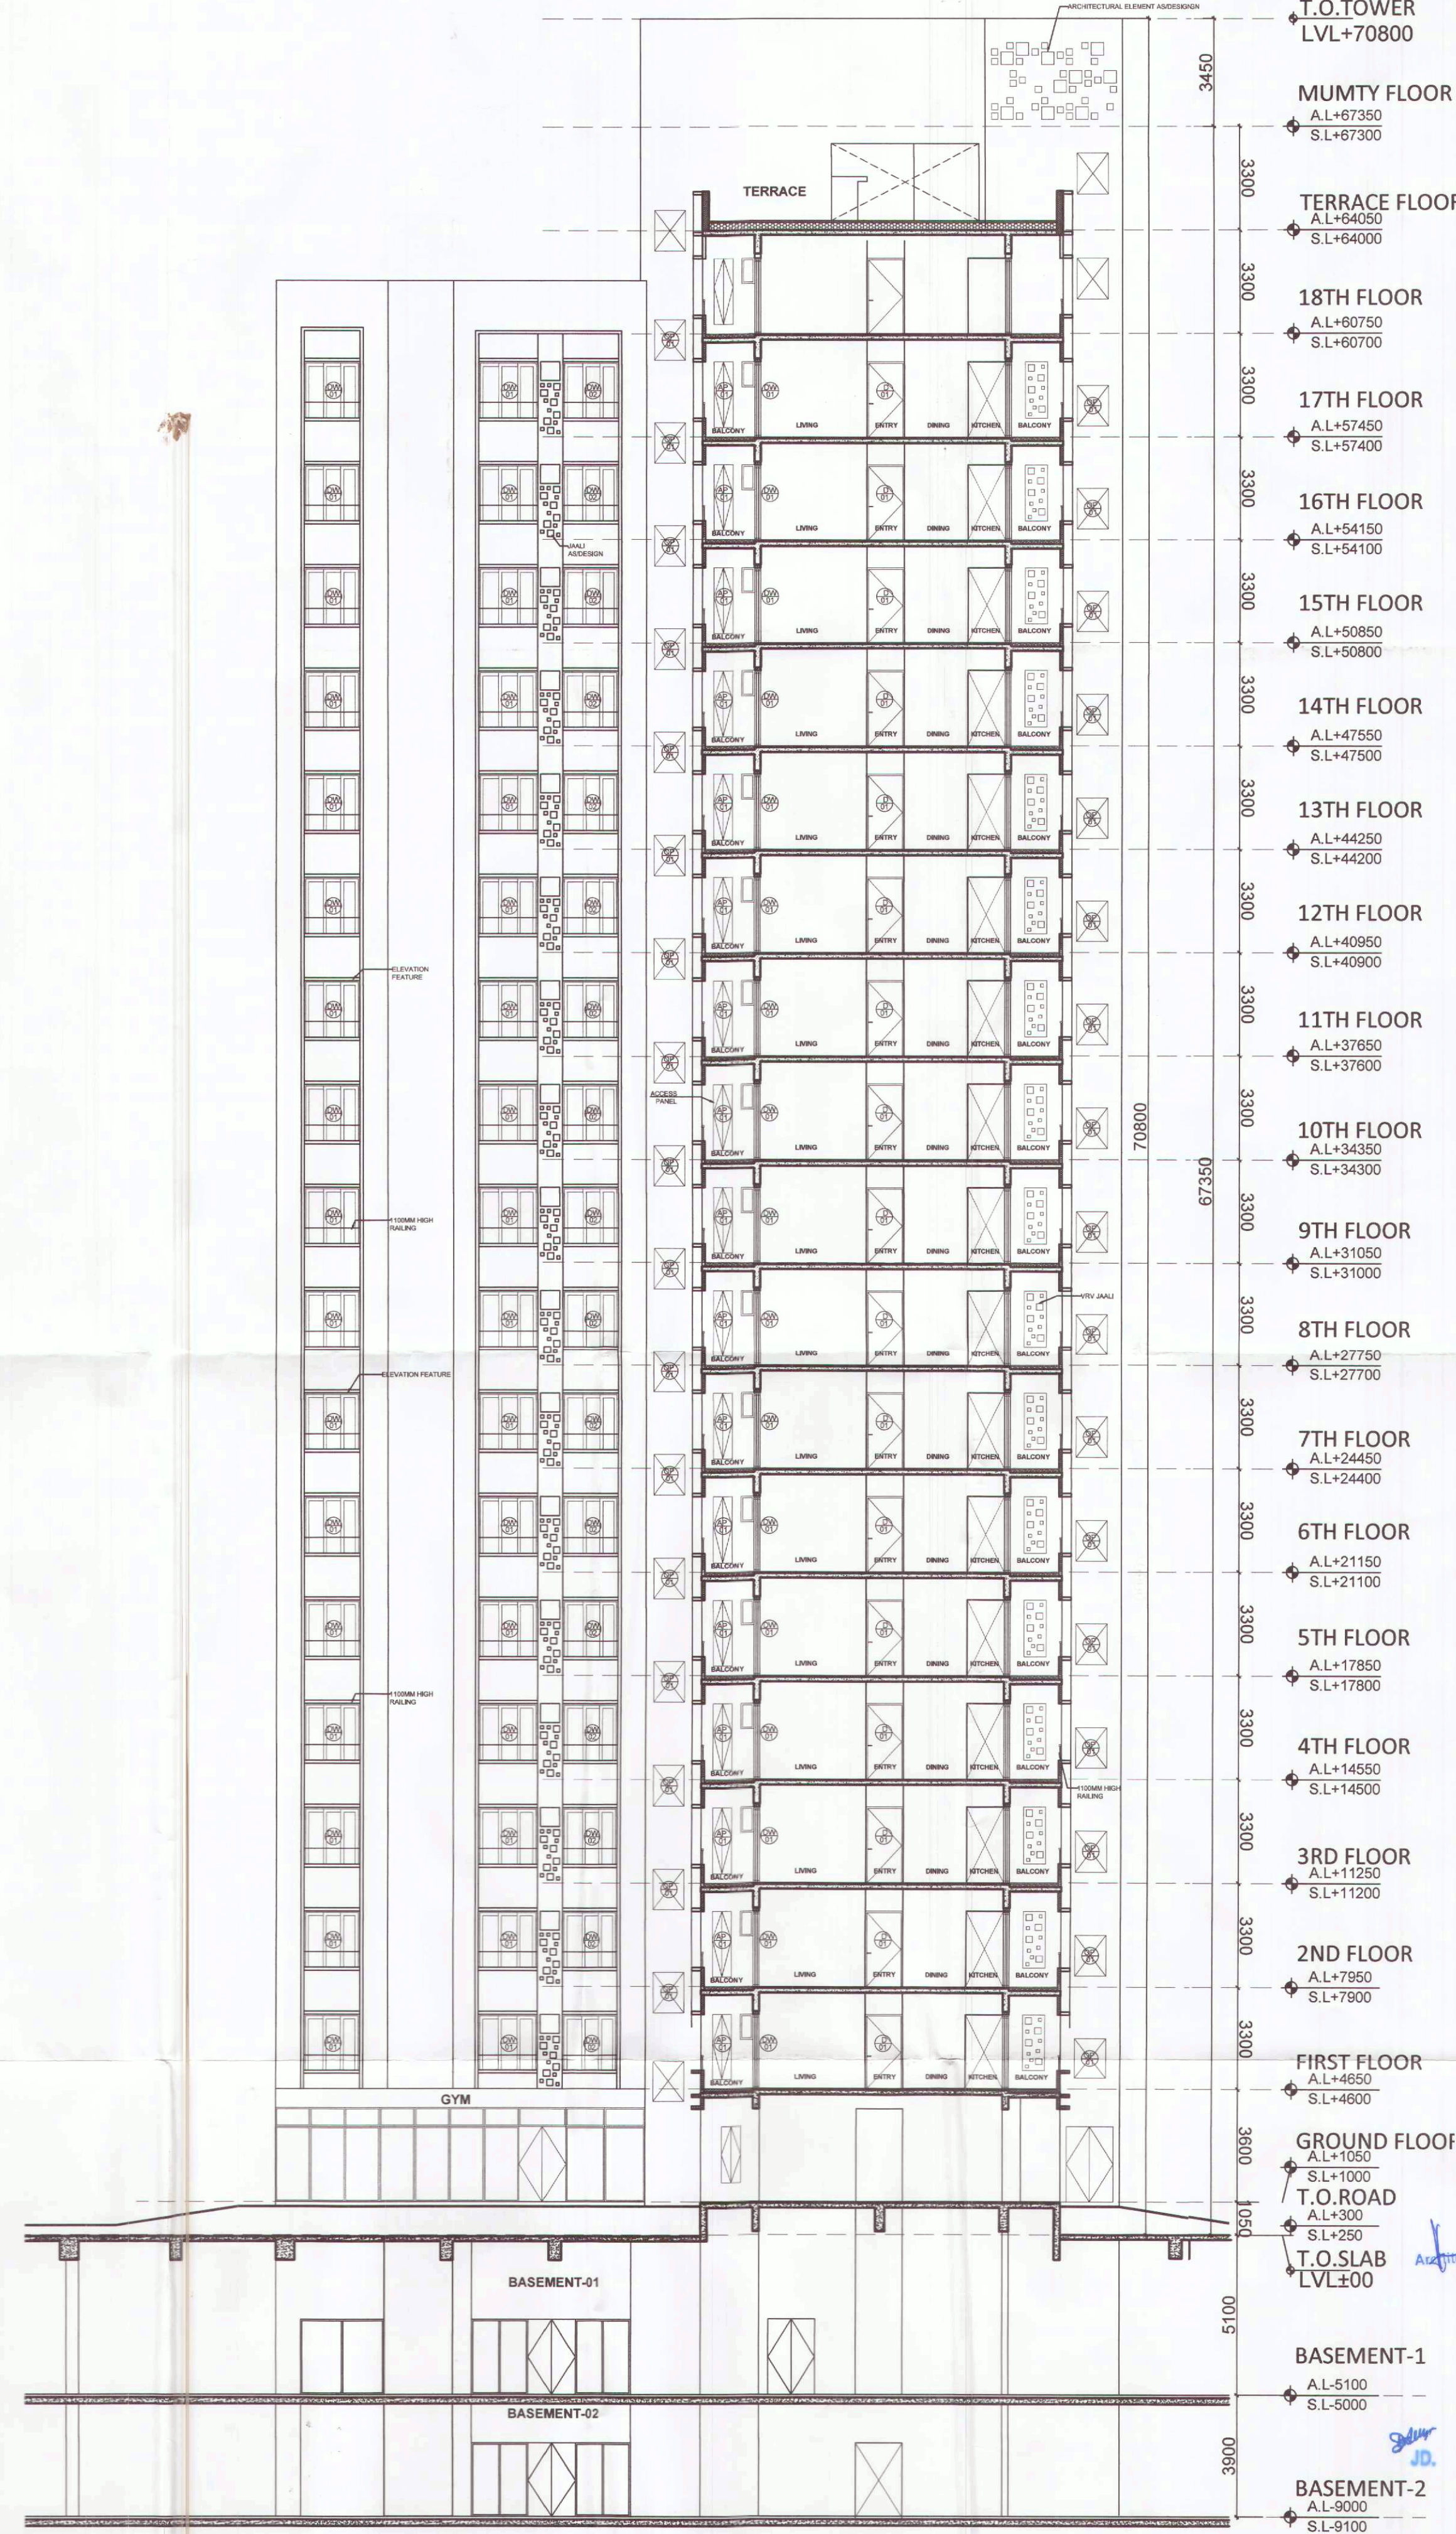


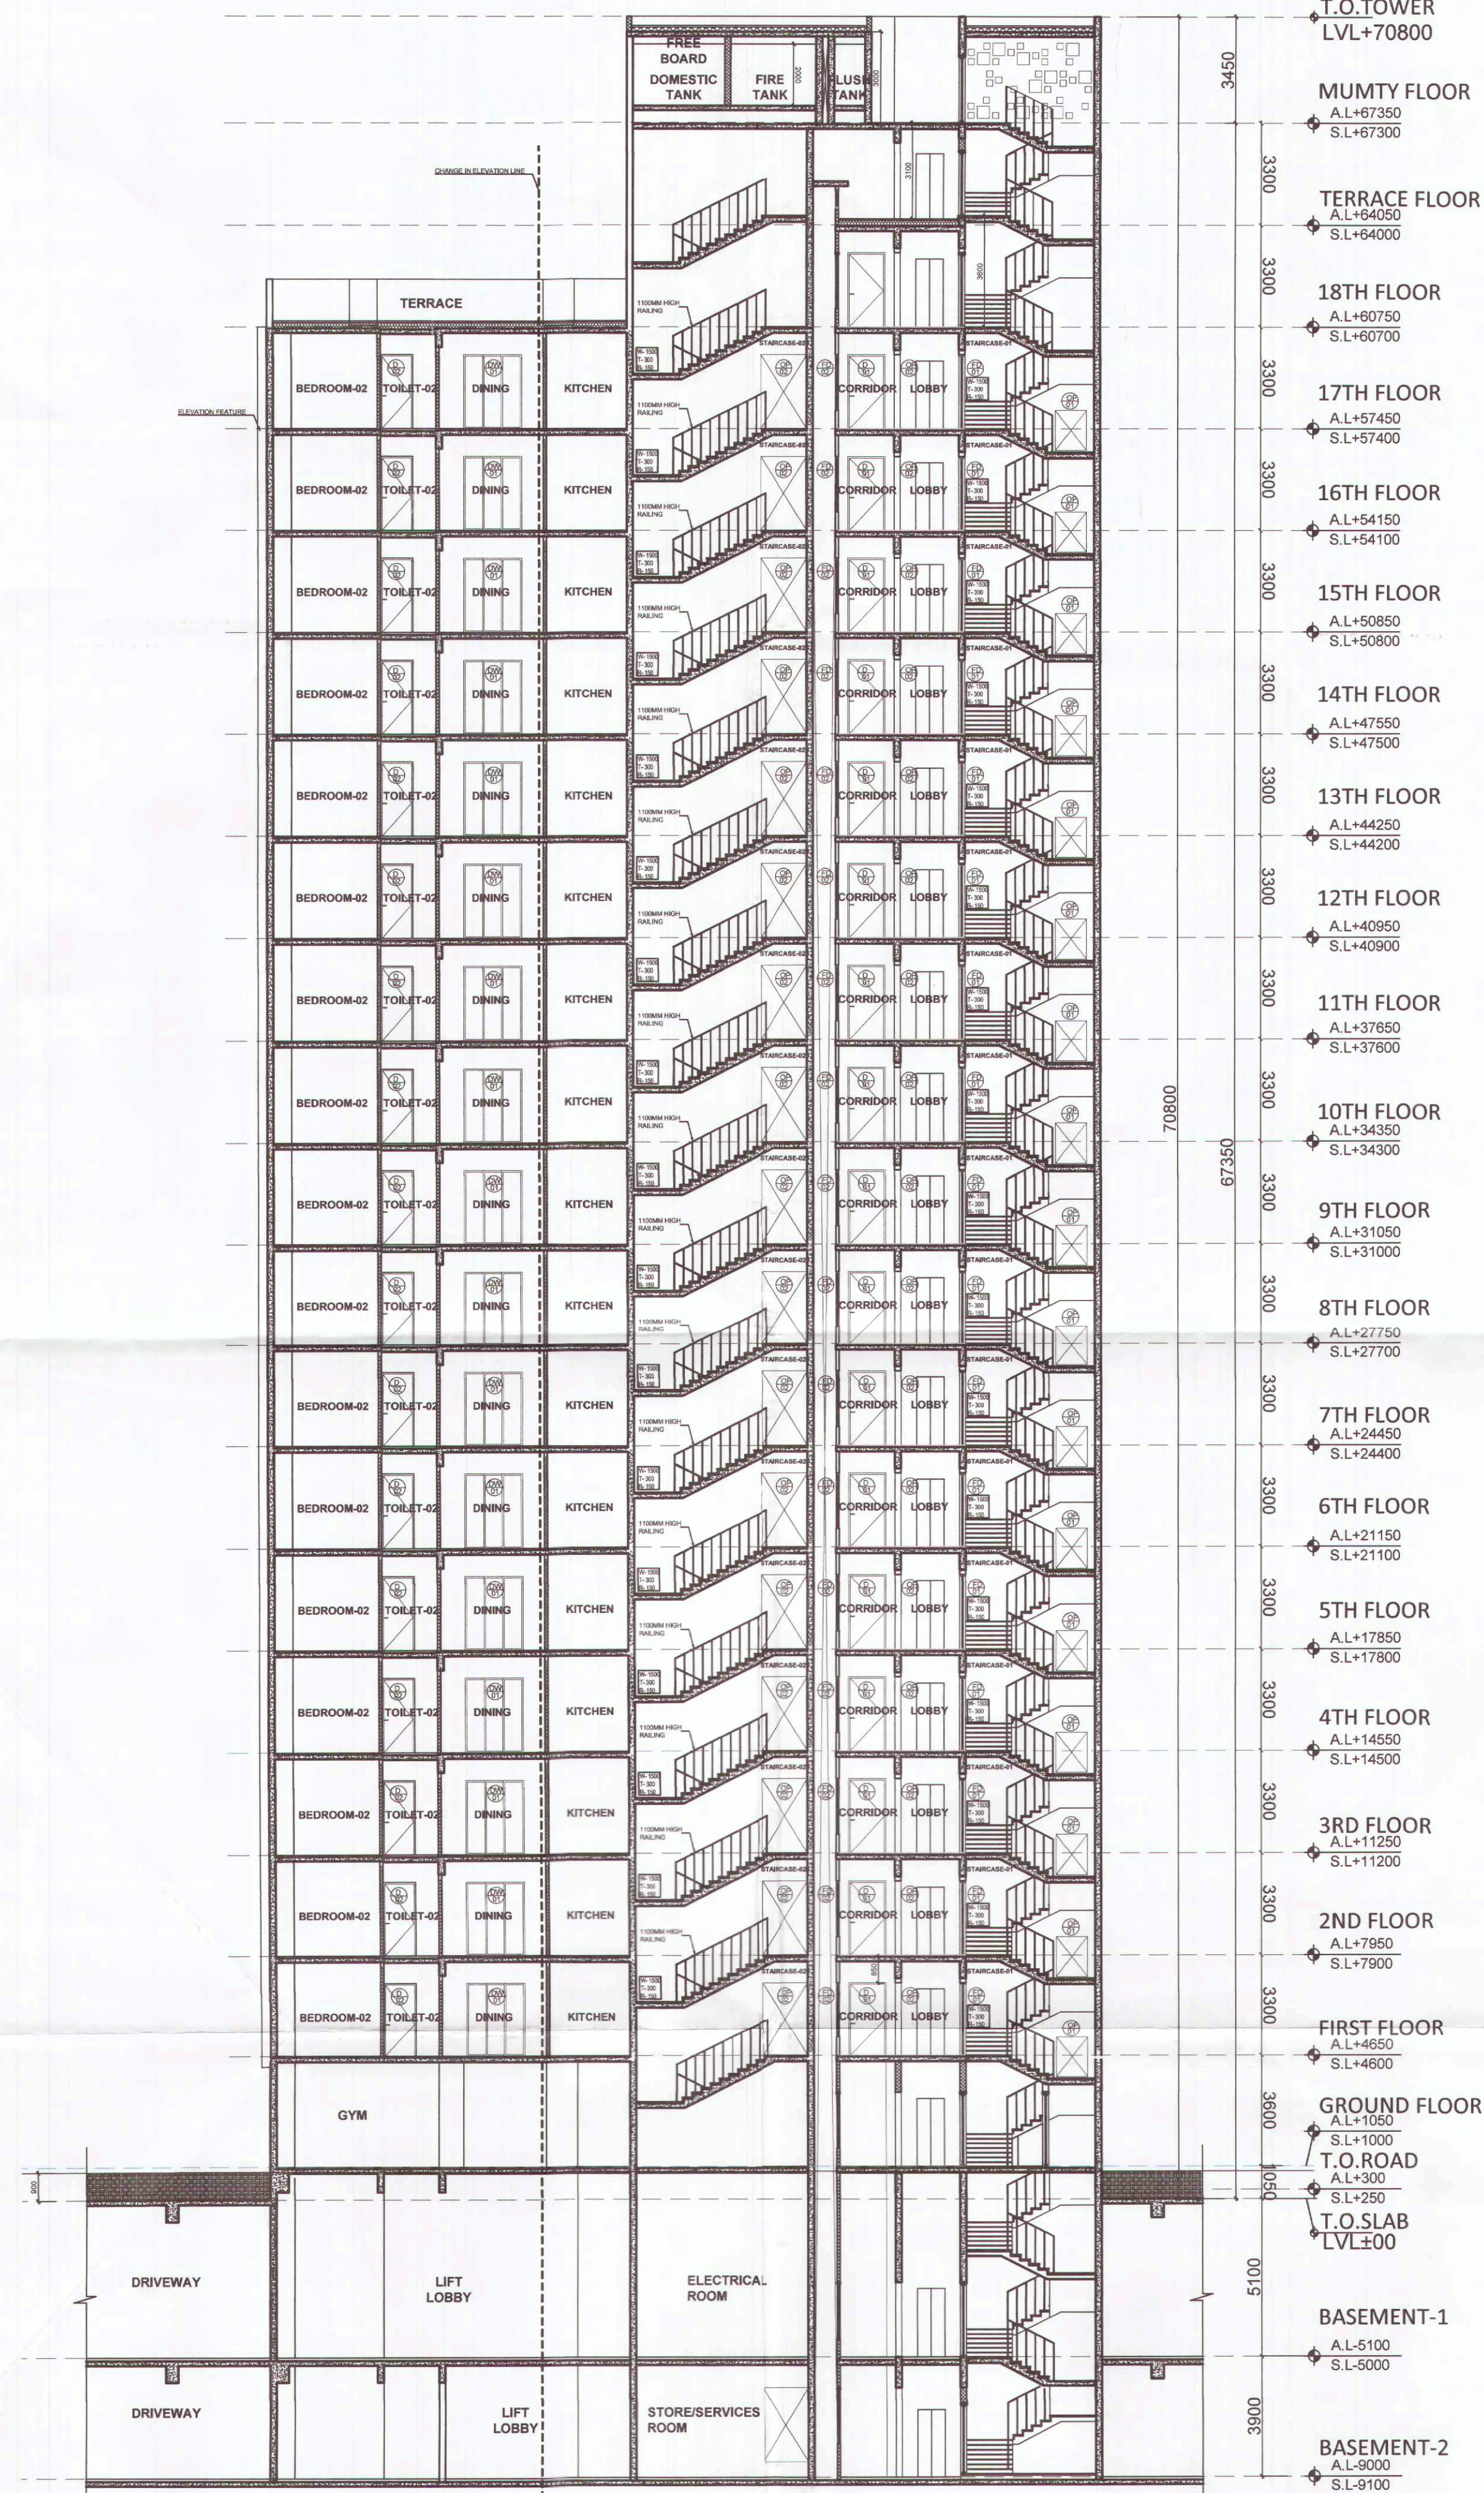

TOWER 1/2/3/4

DOOR/ WINDOW	ROUGH OPENING	SILL	LINTEL
D01	1200X2400	-	2400
D02	1050X2400	-	2400
D03	800X2400	-	2400
D04	900X2400	-	2400
D05	900X2100	300	2400
D06	1000X2400	-	2400
D07	1200X2400	-	2400
FD01	1500X2400	-	2400
FD02	1200X2100	300	2400
FD03	750X2100	300	2400
DW01	1900X2400	-	2400
DW02	1800X2400	-	2400
DW03			
DW04			
W01	1900X1800	600	2400
W02	800X1800	600	2400
W03	800X1200	1200	2400
W04	600X1300	1100	2400
W05	700X1300	1100	2400
W06	1000X1300	1100	2400
OP01	1000X1300	1100	2400
AP01	600X2100	300	2400

DD (T)
MEMBER
BPAC

ATP(HQ) S.T.P(HQ) S.T.P(G) C.T.P(H)
Member Member Secretary Member Chairman
BPAC BPAC BPAC BPAC
ATP(HQ) (Dinesh Kumar)
PA(HQ)

PROPOSED GROUP HOUSING UNDER
RETIREMENT HOUSING POLICY AREA 2.60
ACRES, IN SECTOR 50, GURUGRAM

T1/T2- SECTION AA' & BB'

DRG.NO. M-T1/T2-4.1
SCALE : 1:150
DATE : 27.12.2022
DEALT : SIMRAN
OWNERS SIGN
ARCHITECTS SIGN.

SANCTIONED
TO BE READ WITH THIS OFFICE
MEMO NO: 26034
DATED: 07/02/23