



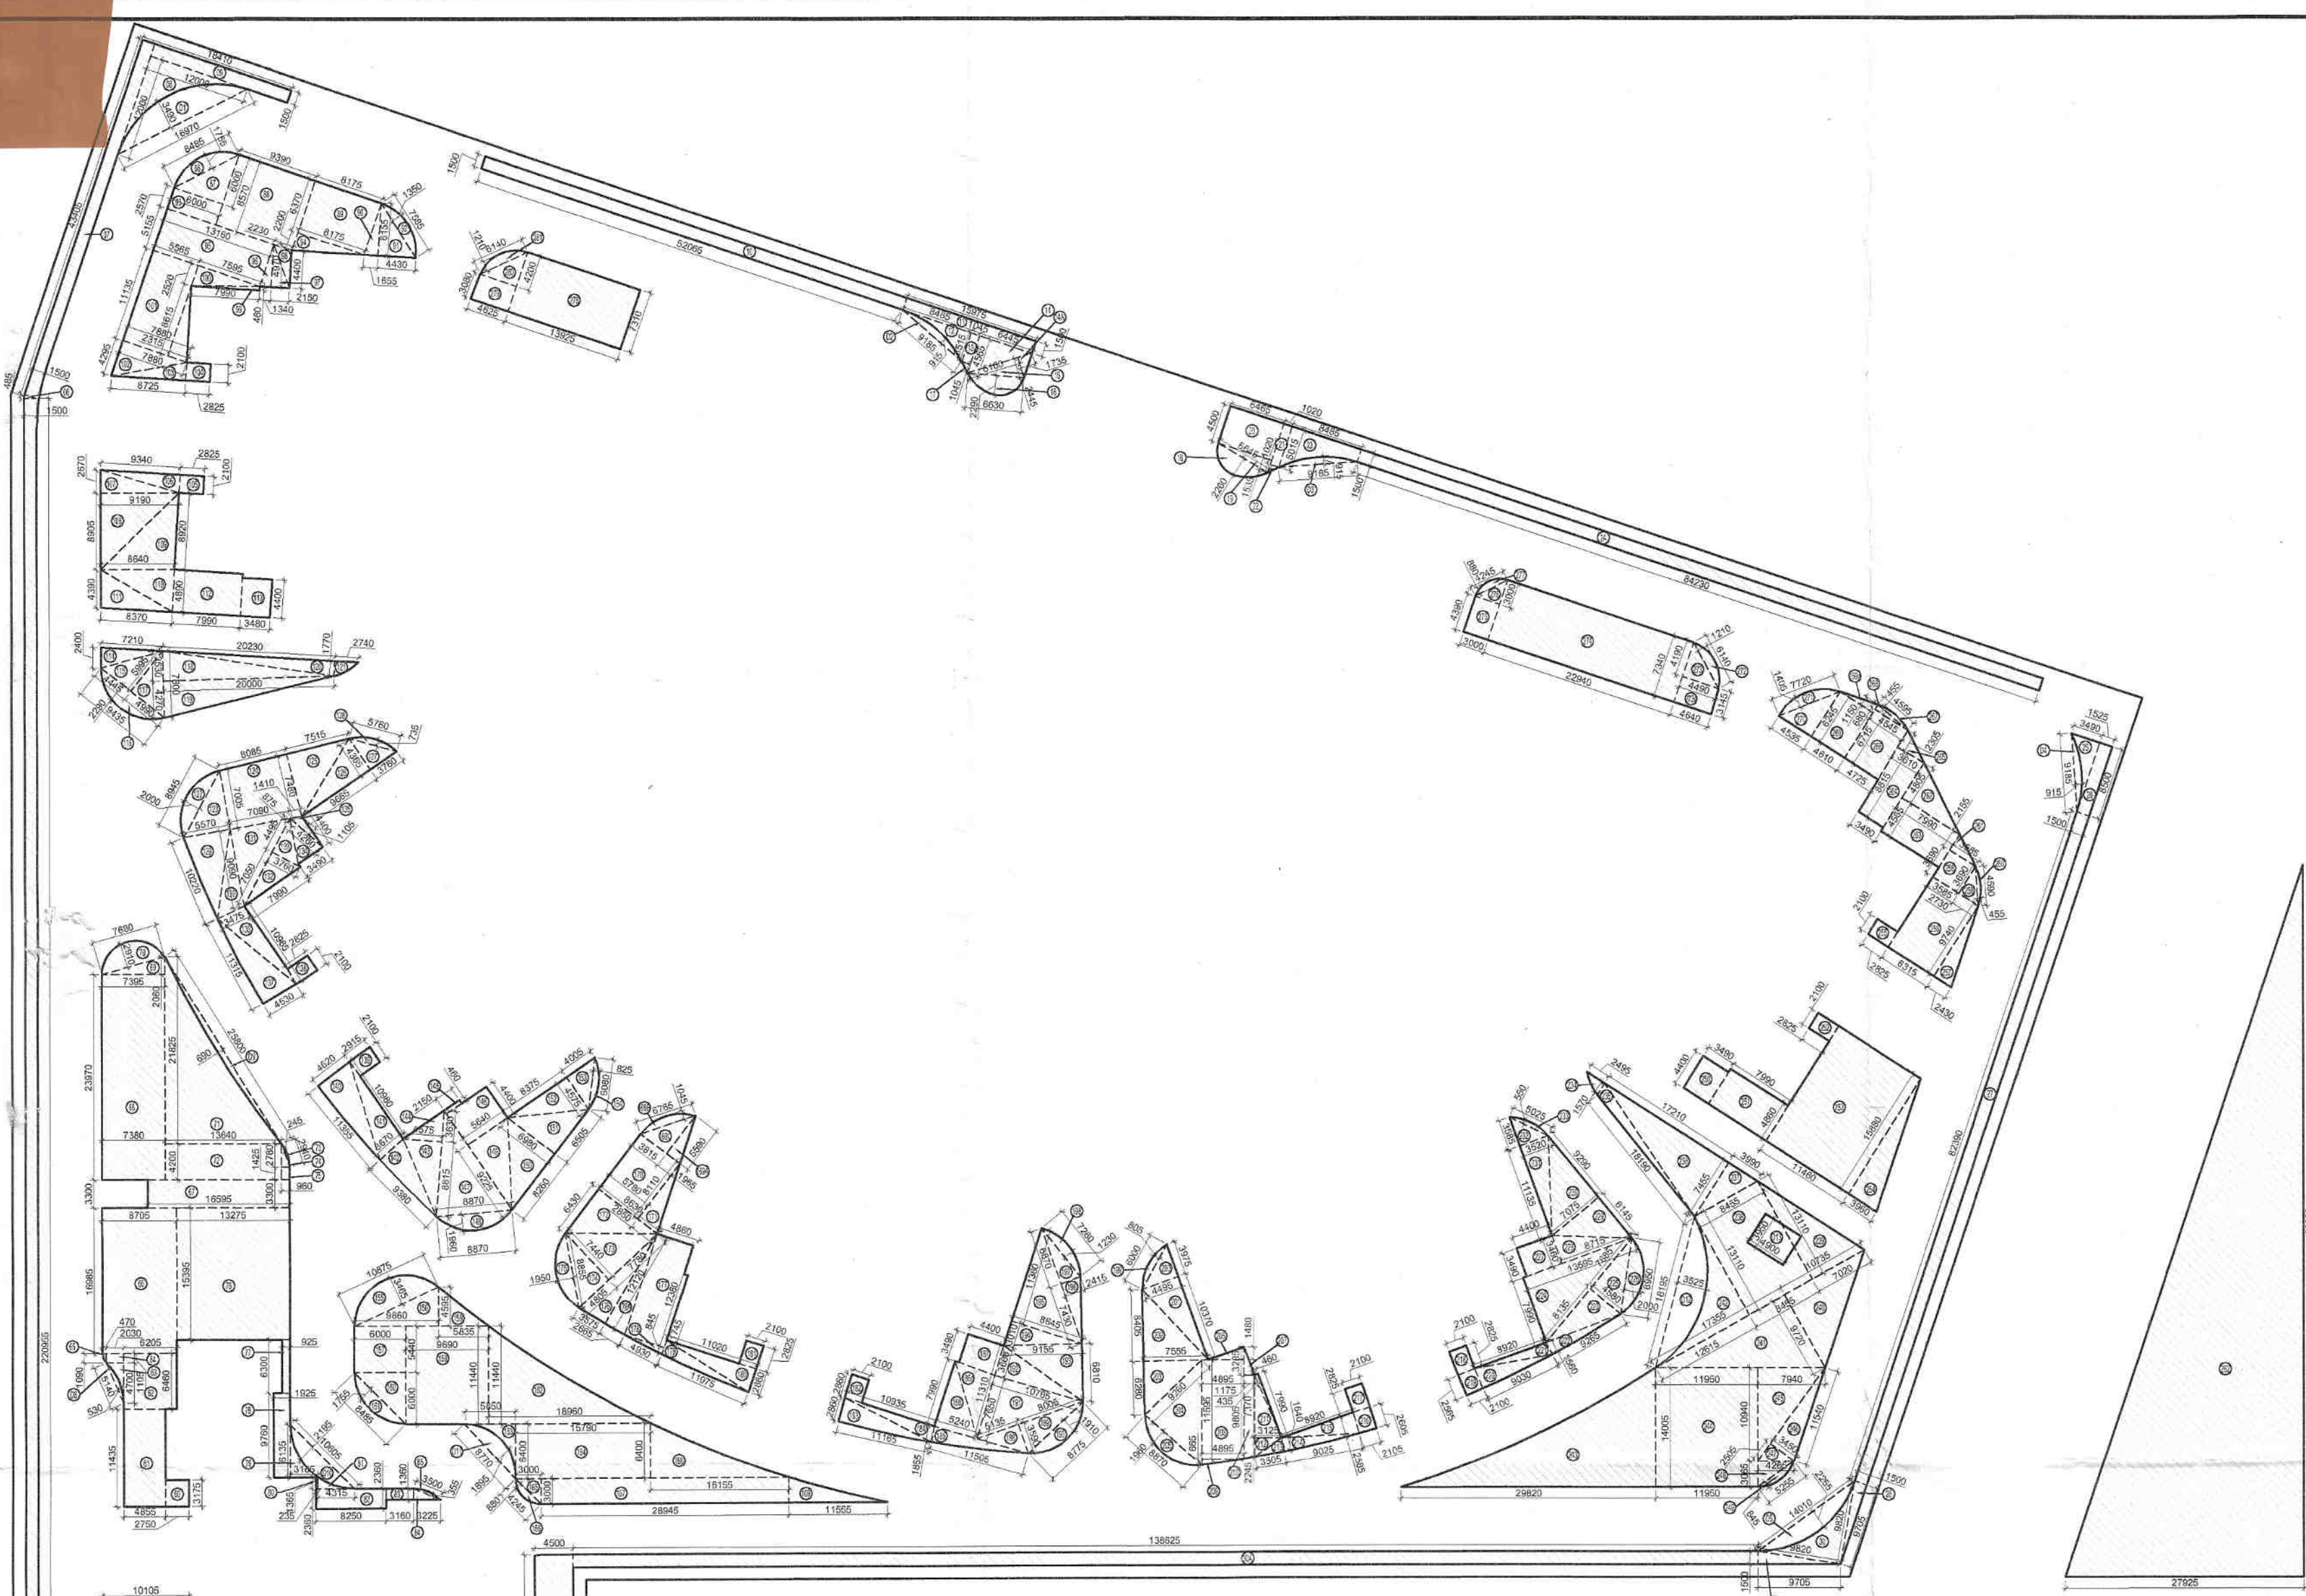

AREA CALCULATION FOR GREEN AREA (SOUTH PLOT)									
1	2970	X	4500	X					13365
2	34750	X	3780	X					131355
3	11400	X	4500	X					51300
4	4500	X	36230	X					163035
5	1500	X	22055	X					331433
6	1500	X	0485	X	0.50				0364
7	43405	X	1500	X					65108
8	12000	X	12000	X	0.50				72000
9	18410	X	1500	X					27615
10	52065	X	1500	X					78098
11	15975	X	1500	X					23963
12	3515	X	8485	X	0.50				14912
13	3515	X	1045	X					3673
14	4565	X	6445	X	0.50				14711
14A	2445	X	1735	X	0.50				2121
15	6810	X	2445	X	0.50				8081
16	6330	X	2290	X	0.67				10172
17	1045	X	1045	X	0.50				0546
18	6645	X	2290	X	0.67				10062
19	6465	X	1535	X	0.50				4952
20	4500	X	6465	X					29093
21	1020	X	5015	X					5115
22	1020	X	1020	X	0.50				0520
23	8485	X	5015	X	0.50				21276
24	84230	X	1500	X					126345
25	3450	X	8500	X					29355
26	1500	X	8500	X					12750
27	82350	X	1500	X	0.50				61793
28	1500	X	9705	X	0.50				7279
29	9705	X	1500	X	0.50				7279
30	9820	X	9820	X	0.50				48216
30a	138625	X	1500	X					207938
31	82125	X	4500	X					369563
32	0360	X	3625	X	0.67				0923
33	3320	X	1460	X	0.50				2424
34	4915	X	1460	X					7176
35	8260	X	0110	X					0909
36	2125	X	1410	X					2966
37	3115	X	1340	X					4174
38	7500	X	7610	X	0.50				28538
39	2960	X	11485	X					33996
40	1960	X	4250	X					8330
41	1960	X	2065	X	0.50				2014
42	6245	X	1260	X	0.67				5272
43	2445	X	2540	X	0.50				3105
44	9810	X	2445	X					23985
45	3265	X	5500	X					17628
46	5500	X	5500	X	0.50				15125
47	7780	X	1610	X	0.67				8392
48	8705	X	5000	X					43525
49	2500	X	2015	X					5038
50	1625	X	2300	X					3738
50a	0875	X	1625	X	0.50				0711

51	0225	X	2475	X	0.67				0373
52	1625	X	4315	X	0.50				3506
53	4855	X	11435	X					55517
54	2750	X	3175	X					8731
55	10105	X	3175	X					32083
56	7355	X	8260	X					60752
57	8705	X	16910	X					147202
58	7355	X	8260	X					60752
59	10105	X	3175	X					32083
60	2750	X	3175	X					8731
61	4855	X	11435	X					55517
62	6205	X	6460	X					40084
63	2030	X	4700	X	0.50				4771
64	2030	X	1105	X					2243
65	0470	X	1105	X	0.50				0260
66	8705	X	16985	X					147854
67	16595	X	3300	X					54764
68	7380	X	23970	X					176899
69	2060	X	7355	X	0.50				7617
70	2910	X	7680	X	0.67				14974
71	13640	X	21825	X	0.50				148847
72	13640	X	4200	X					57288
73	0245	X	2940	X	0.67				0483
74	0960	X	2780	X	0.50				1334
75	0960	X	1425	X					1368
76	13275	X	15395	X					204369
77	0925	X	6300	X					5828
78	1525	X	9760	X					18788
79	3185	X	6135	X	0.50				9770
80	0235	X	1365	X					0321
81	4315	X	1365	X	0.50				2945
82	8250	X	2360	X					19470
83	3160	X	1360	X					4298
84	3255	X	1360	X	0.50				2213
85	0355	X	3500	X	0.67				0832
86	8485	X	1755	X	0.67				9977
87	6000	X	6000	X	0.50				18000
88	9390	X	8570	X					80472
89	8175	X	6370	X					52075
90	1655	X	6370	X	0.50				5271
91	4430	X	6155	X	0.50				13633
92	1350	X	7585	X	0.67				6861
93	6000	X	2570	X					15420
94	8175	X	2200	X	0.50				8993
95	13180	X	5155	X					67840
96	1340	X	5155	X	0.50				3454
97	2150	X	4970	X	0.50				5343
98	2230	X	4400	X	0.50				4906
99	0460	X	7990	X	0.50				1838
100	7595	X	2520	X	0.50				9570

KEYPLAN

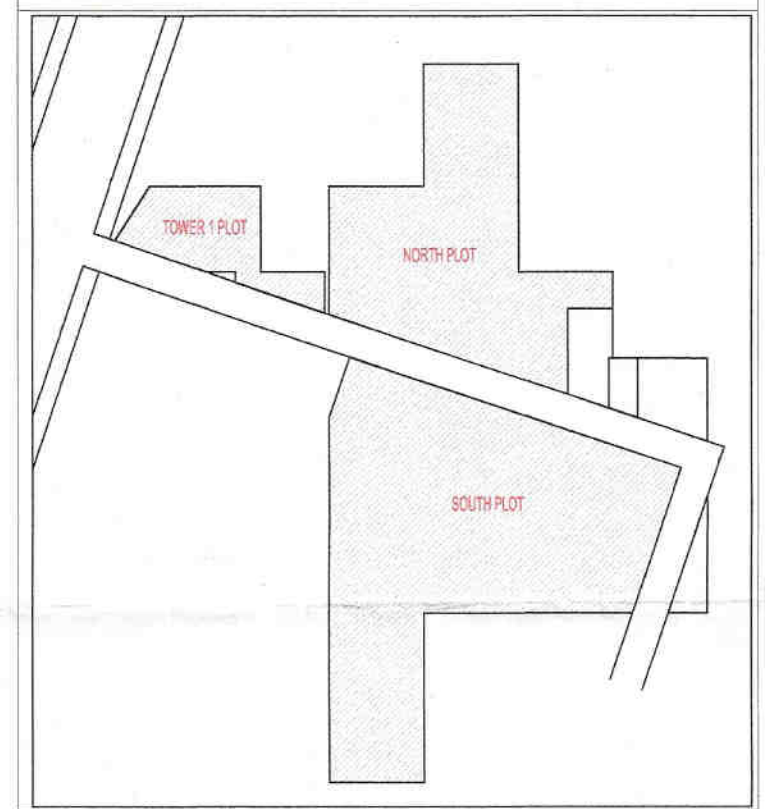

101	5565	X	11135	X	0.50				61966
102	7880	X	4295	X					16922
103	8725	X	2100	X	0.50				9161
104	2825	X	2100	X					5933
105	2825	X	2100	X					5933
106	9340	X	2100	X	0.50				9807
107	9190	X	2670	X	0.50				12269
108	9100	X	8905	X	0.50				40518
109	8640	X	8920	X	0.50				38534
110	8640	X	4890	X	0.50				21125
111	8370	X	4390	X	0.50				18372
112	7990	X	4890	X					39071
113	3480	X	4400	X					15312
114	7210	X	2400	X	0.50				8652
115	5995	X	4445	X	0.50				13324
116	2290	X	9435	X	0.67				14476
117	4990	X	5995	X	0.50				14958
118	2000	X	3530	X	0.50				35300
119	2000	X	4270	X	0.50				42700
120	1710	X	20230	X	0.50				17297
121	2740	X	1770	X	0.50				2425
122	2000	X	8945	X	0.67				11986
123	5570	X	7005	X	0.50				19509
124	8085	X	7480	X					60476
125	7515	X	7480	X	0.65				36538
126	9555	X	4365	X	0.50				21094
127	3760	X	4365	X	0.50				8206
128	0735	X	5760	X	0.50				2117
129	5570	X	10220	X	0.50				28463
130	3475	X	9090	X	0.50				15794
131	7090	X	9090	X	0.50				32224
132	3760	X	7990	X	0.50				15021
133	3760	X	4495	X	0.50				8451
134	3490	X	5135	X	0.50				8961
135	1410	X	4400	X	0.50				3102
136	3475	X	10965	X	0.50				19052
137	4530	X	11315	X	0.50				25628
138	2825	X	2100	X					5933
139	2915	X	2100	X					6122
140	4620	X	11355	X	0.50				26230
141	3670	X	10990	X	0.50				20148
142	3670	X	9380	X	0.50				17212
143	4575	X	8815	X	0.50				20164
144	4575	X	3630	X	0.50				8304
145	2150	X	0460	X					0989
146	4400	X	5640	X					24816
147	8870	X	8815	X	0.50				39096
148	8870	X	1960	X	0.67				11648
149	5640	X	9225	X	0.50				26015
150	6980	X	8260	X	0.50				28827

151	6.505	X	6.980	X	0.50	=	22.702
152	8.375	X	4.575	X	0.50	=	19.158
153	4.005	X	4.575	X	0.50	=	9.161
154	0.825	X	6.080	X	0.67	=	3.361
155	10.875	X	3.465	X	0.67	=	25.247
156	4.595	X	9.860	X	0.50	=	22.653
157	6.000	X	5.440	X		=	32.640
158	9.690	X	11.440	X		=	110.854
159	5.835	X	4.595	X	0.50	=	13.406
160	6.000	X	6.000	X	0.50	=	18.000
161	1.755	X	8.485	X	0.67	=	9.977
162	18.960	X	11.440	X	0.50	=	108.451
163	5.850	X	6.400	X	0.50	=	18.720
164	15.790	X	6.400	X		=	101.056
165	3.000	X	3.000	X	0.50	=	4.500
166	0.880	X	4.245	X	0.67	=	2.503
167	28.945	X	3.000	X		=	86.835
168	16.155	X	6.400	X	0.50	=	51.696
169	11.555	X	3.000	X	0.50	=	17.333
169A	1.965	X	5.590	X	0.50	=	5.492
169B	6.765	X	1.045	X	0.50	=	3.535
169C	3.815	X	5.590	X	0.50	=	10.663
170	5.780	X	8.110	X	0.50	=	23.438
171	2.850	X	8.110	X	0.50	=	11.557
172	8.630	X	6.430	X	0.50	=	27.745
173	7.440	X	7.790	X	0.50	=	26.942
174	4.805	X	7.440	X	0.50	=	17.875
175	1.950	X	8.855	X	0.50	=	8.634
176	3.575	X	12.120	X	0.50	=	21.665
176A	2.655	X	12.380	X	0.50	=	16.434
177	12.380	X	4.600	X		=	56.948
178	0.845	X	4.930	X	0.50	=	2.083
179	1.745	X	11.075	X	0.50	=	9.963
180	2.860	X	11.020	X	0.50	=	15.759
181	2.100	X	2.825	X		=	5.933
182	2.100	X	2.860	X		=	6.006
183	2.860	X	11.165	X	0.50	=	15.966
184	1.855	X	10.935	X	0.50	=	10.142
185	1.855	X	11.505	X	0.50	=	10.671
186	5.240	X	11.480	X	0.50	=	30.078
187	4.860	X	11.310	X	0.50	=	27.483
188	5.135	X	3.590	X	0.50	=	9.217
189	3.590	X	8.005	X	0.50	=	14.369
190	8.775	X	1.910	X	0.67	=	11.229
191	10.765	X	7.650	X	0.50	=	41.176
192	3.660	X	10.765	X	0.50	=	19.700
193	9.155	X	6.810	X	0.50	=	31.173
194	8.645	X	3.010	X	0.50	=	13.011
195	8.645	X	11.380	X	0.50	=	49.190
196	2.415	X	7.430	X	0.50	=	8.972
197	2.415	X	6.870	X	0.50	=	8.286
198	1.230	X	7.280	X	0.67	=	5.999
199	0.805	X	6.000	X	0.67	=	3.236
200	4.495	X	3.975	X	0.50	=	8.934