



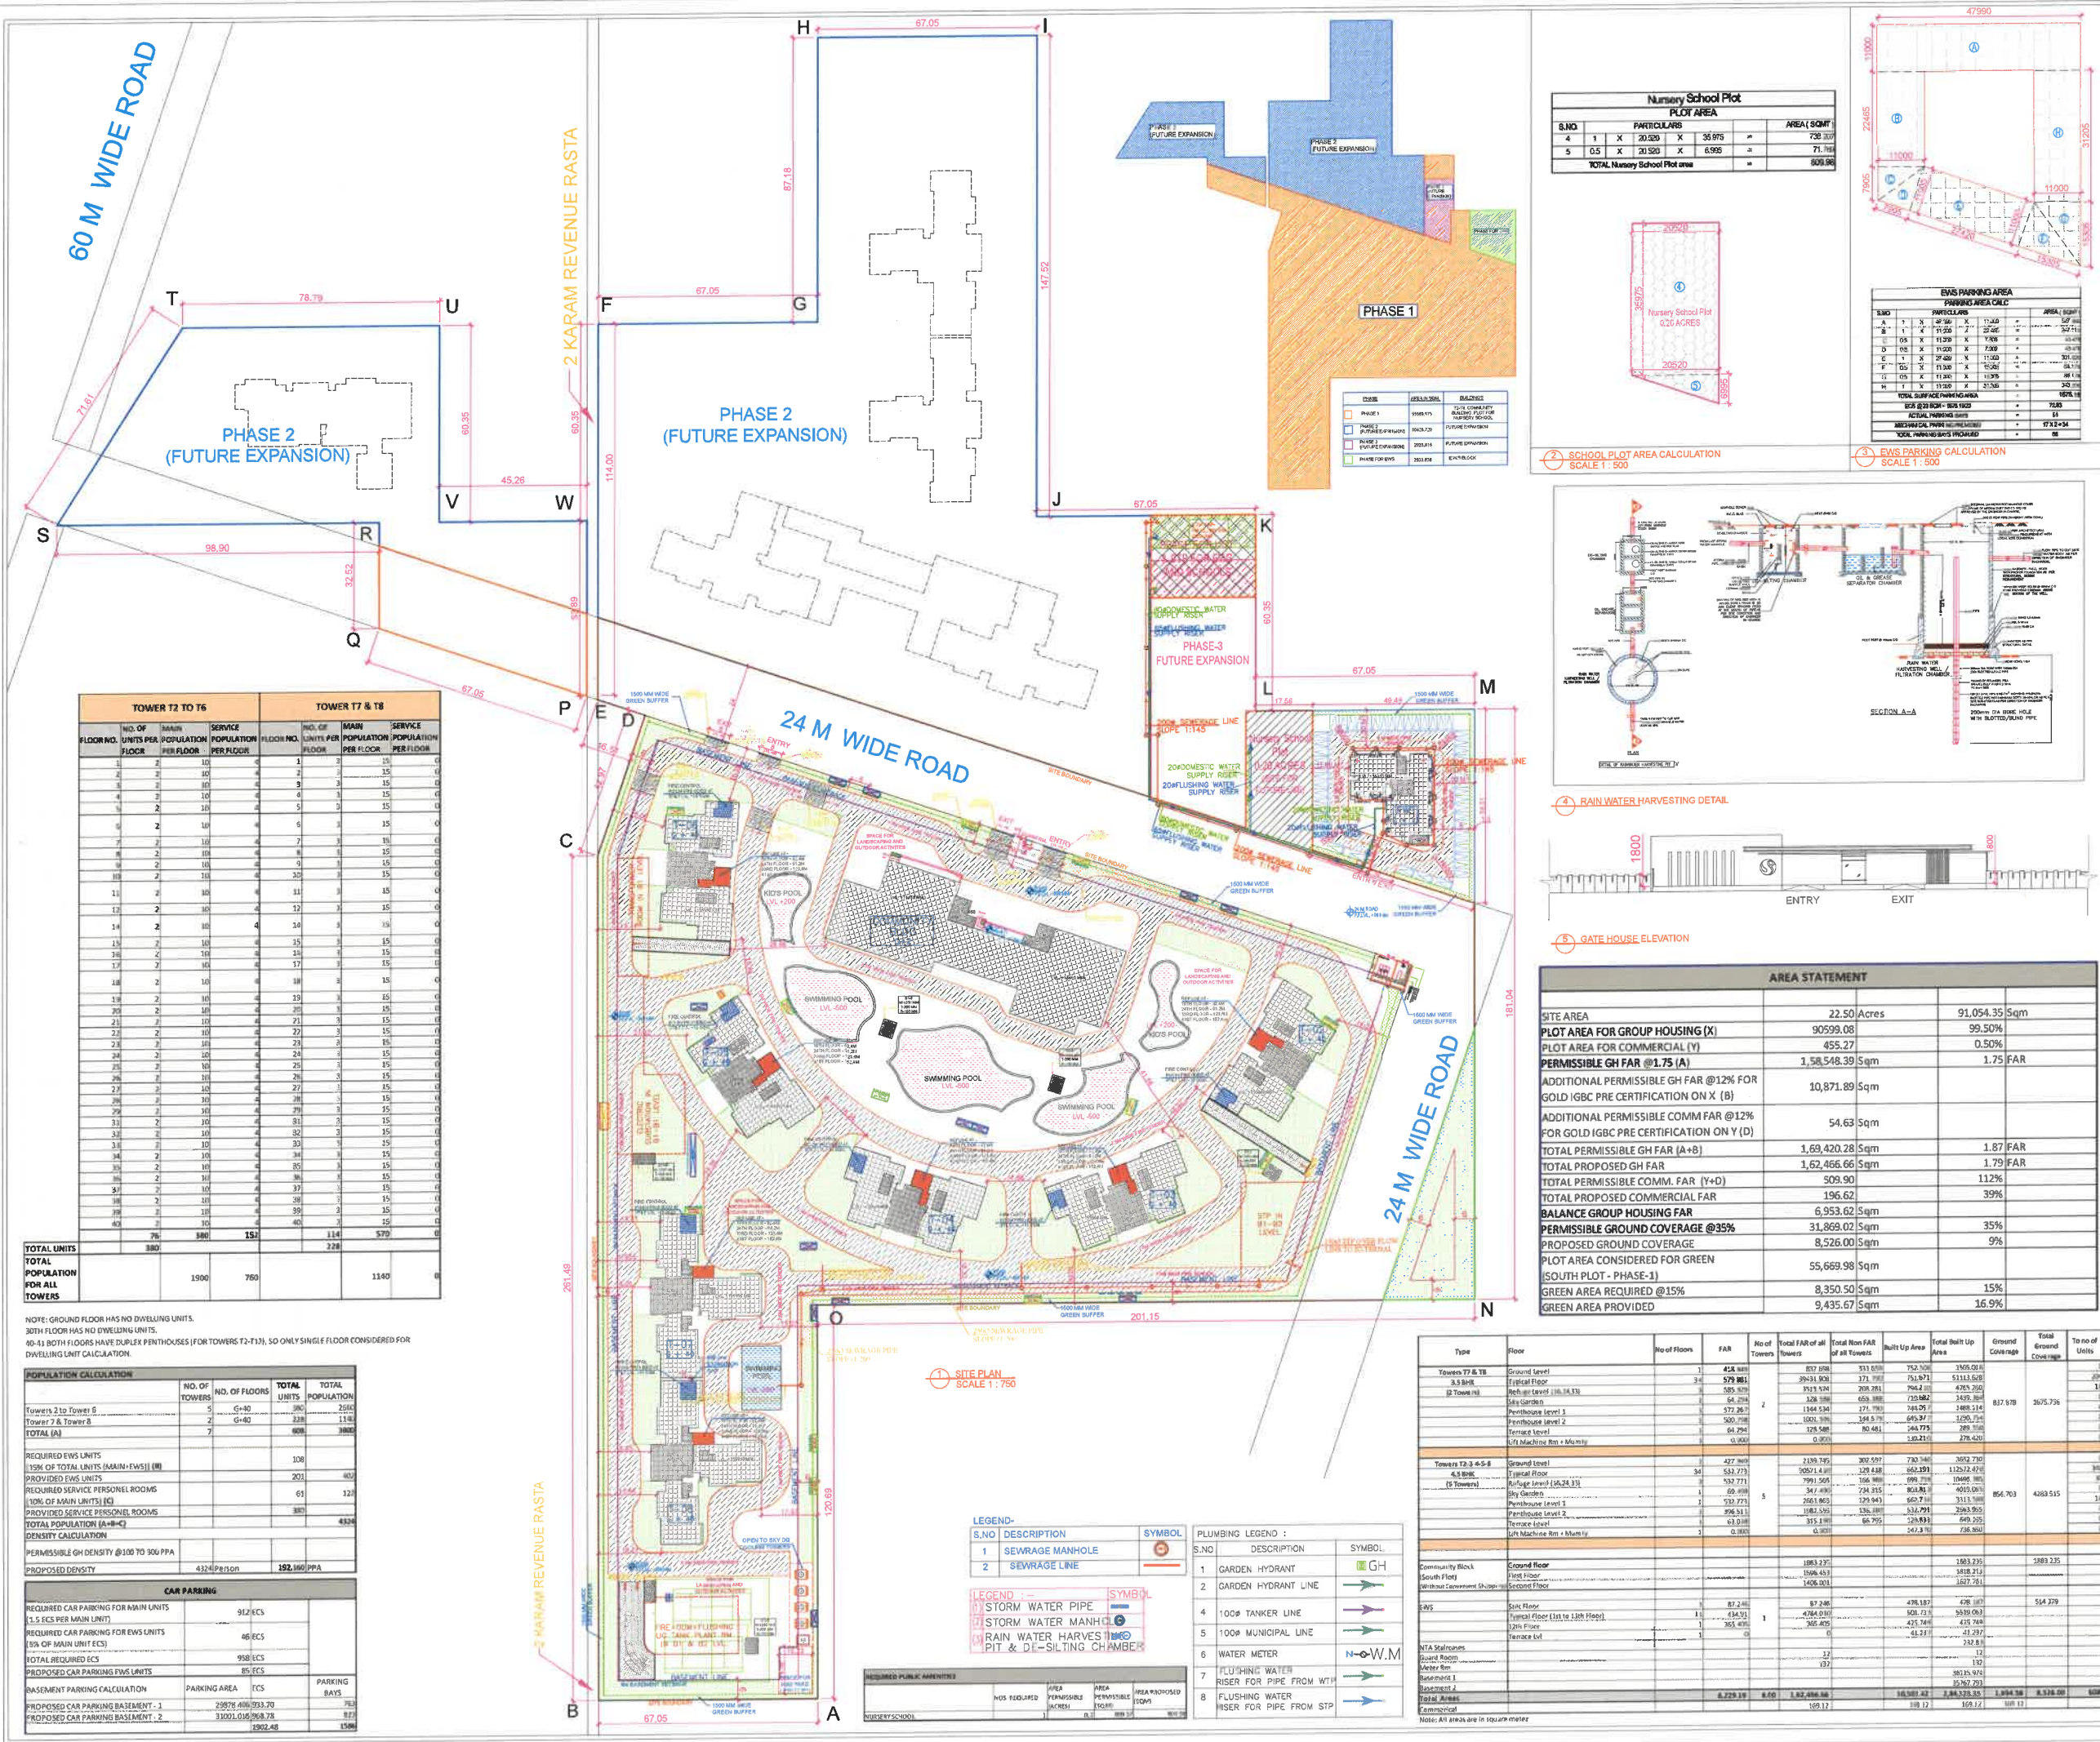


Nursery School Plot				
S.NO	PARTICULARS			AREA (SQM)

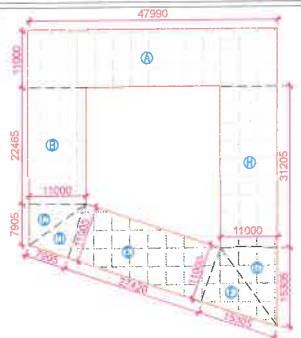


EWS PARKING AREA				
S.NO	PARTICULARS			AREA (SQM)
2. SCHOOL PLOT AREA CALCULATION
SCALE 1:500

3. EWS PARKING CALCULATION
SCALE 1:500

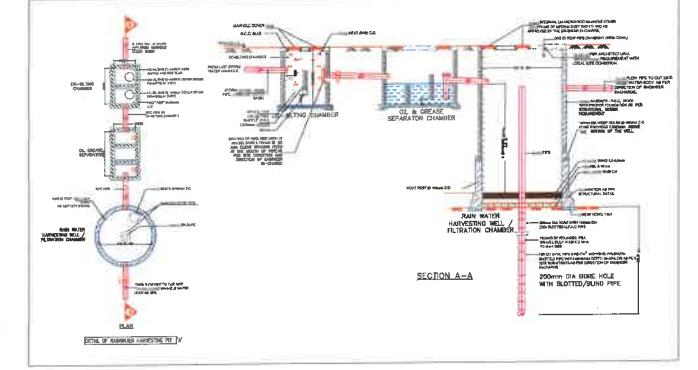

4. RAIN WATER HARVESTING DETAIL

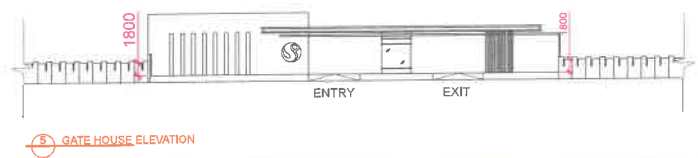

5. GATE HOUSE ELEVATION

AREA STATEMENT			
SITE AREA	22.50 Acres	91,054.35 Sqm	
PLOT AREA FOR GROUP HOUSING (X)	90599.08	99.50%	
PLOT AREA FOR COMMERCIAL (Y)	455.27	0.50%	
PERMISSIBLE GH FAR @ 1.75 (A)	1,58,548.39 Sqm	1.75 FAR	
ADDITIONAL PERMISSIBLE GH FAR @ 12% FOR GOLD IGB PRE CERTIFICATION ON X (B)	10,871.89 Sqm		
ADDITIONAL PERMISSIBLE COMM FAR @ 12% FOR GOLD IGB PRE CERTIFICATION ON Y (D)	54.63 Sqm		
TOTAL PERMISSIBLE GH FAR (A+B)	1,69,420.28 Sqm	1.87 FAR	
TOTAL PROPOSED GH FAR	1,62,466.66 Sqm	1.79 FAR	
TOTAL PERMISSIBLE COMM FAR (Y+D)	509.90	112%	
TOTAL PROPOSED COMM FAR	196.62	39%	
BALANCE GROUP HOUSING FAR	6,953.62 Sqm		
PERMISSIBLE GROUND COVERAGE @ 35%	31,869.02 Sqm	35%	
PROPOSED GROUND COVERAGE	8,526.00 Sqm	9%	
PLOT AREA CONSIDERED FOR GREEN (SOUTH PLOT - PHASE-1)	55,669.98 Sqm		
GREEN AREA REQUIRED @ 15%	8,350.50 Sqm	15%	
GREEN AREA PROVIDED	9,435.67 Sqm	16.9%	

TOWER T2 TO T6				TOWER T7 & T8			
FLOOR NO.	NO. OF UNITS PER FLOOR	SALES POPULATION PER FLOOR	SERVICE POPULATION PER FLOOR	FLOOR NO.	NO. OF UNITS PER FLOOR	MAIN POPULATION PER FLOOR	SERVICE POPULATION PER FLOOR
	76	380	152		114	570	0
TOTAL UNITS	380			228			
TOTAL POPULATION FOR ALL TOWERS		1900	760			1140	0

