



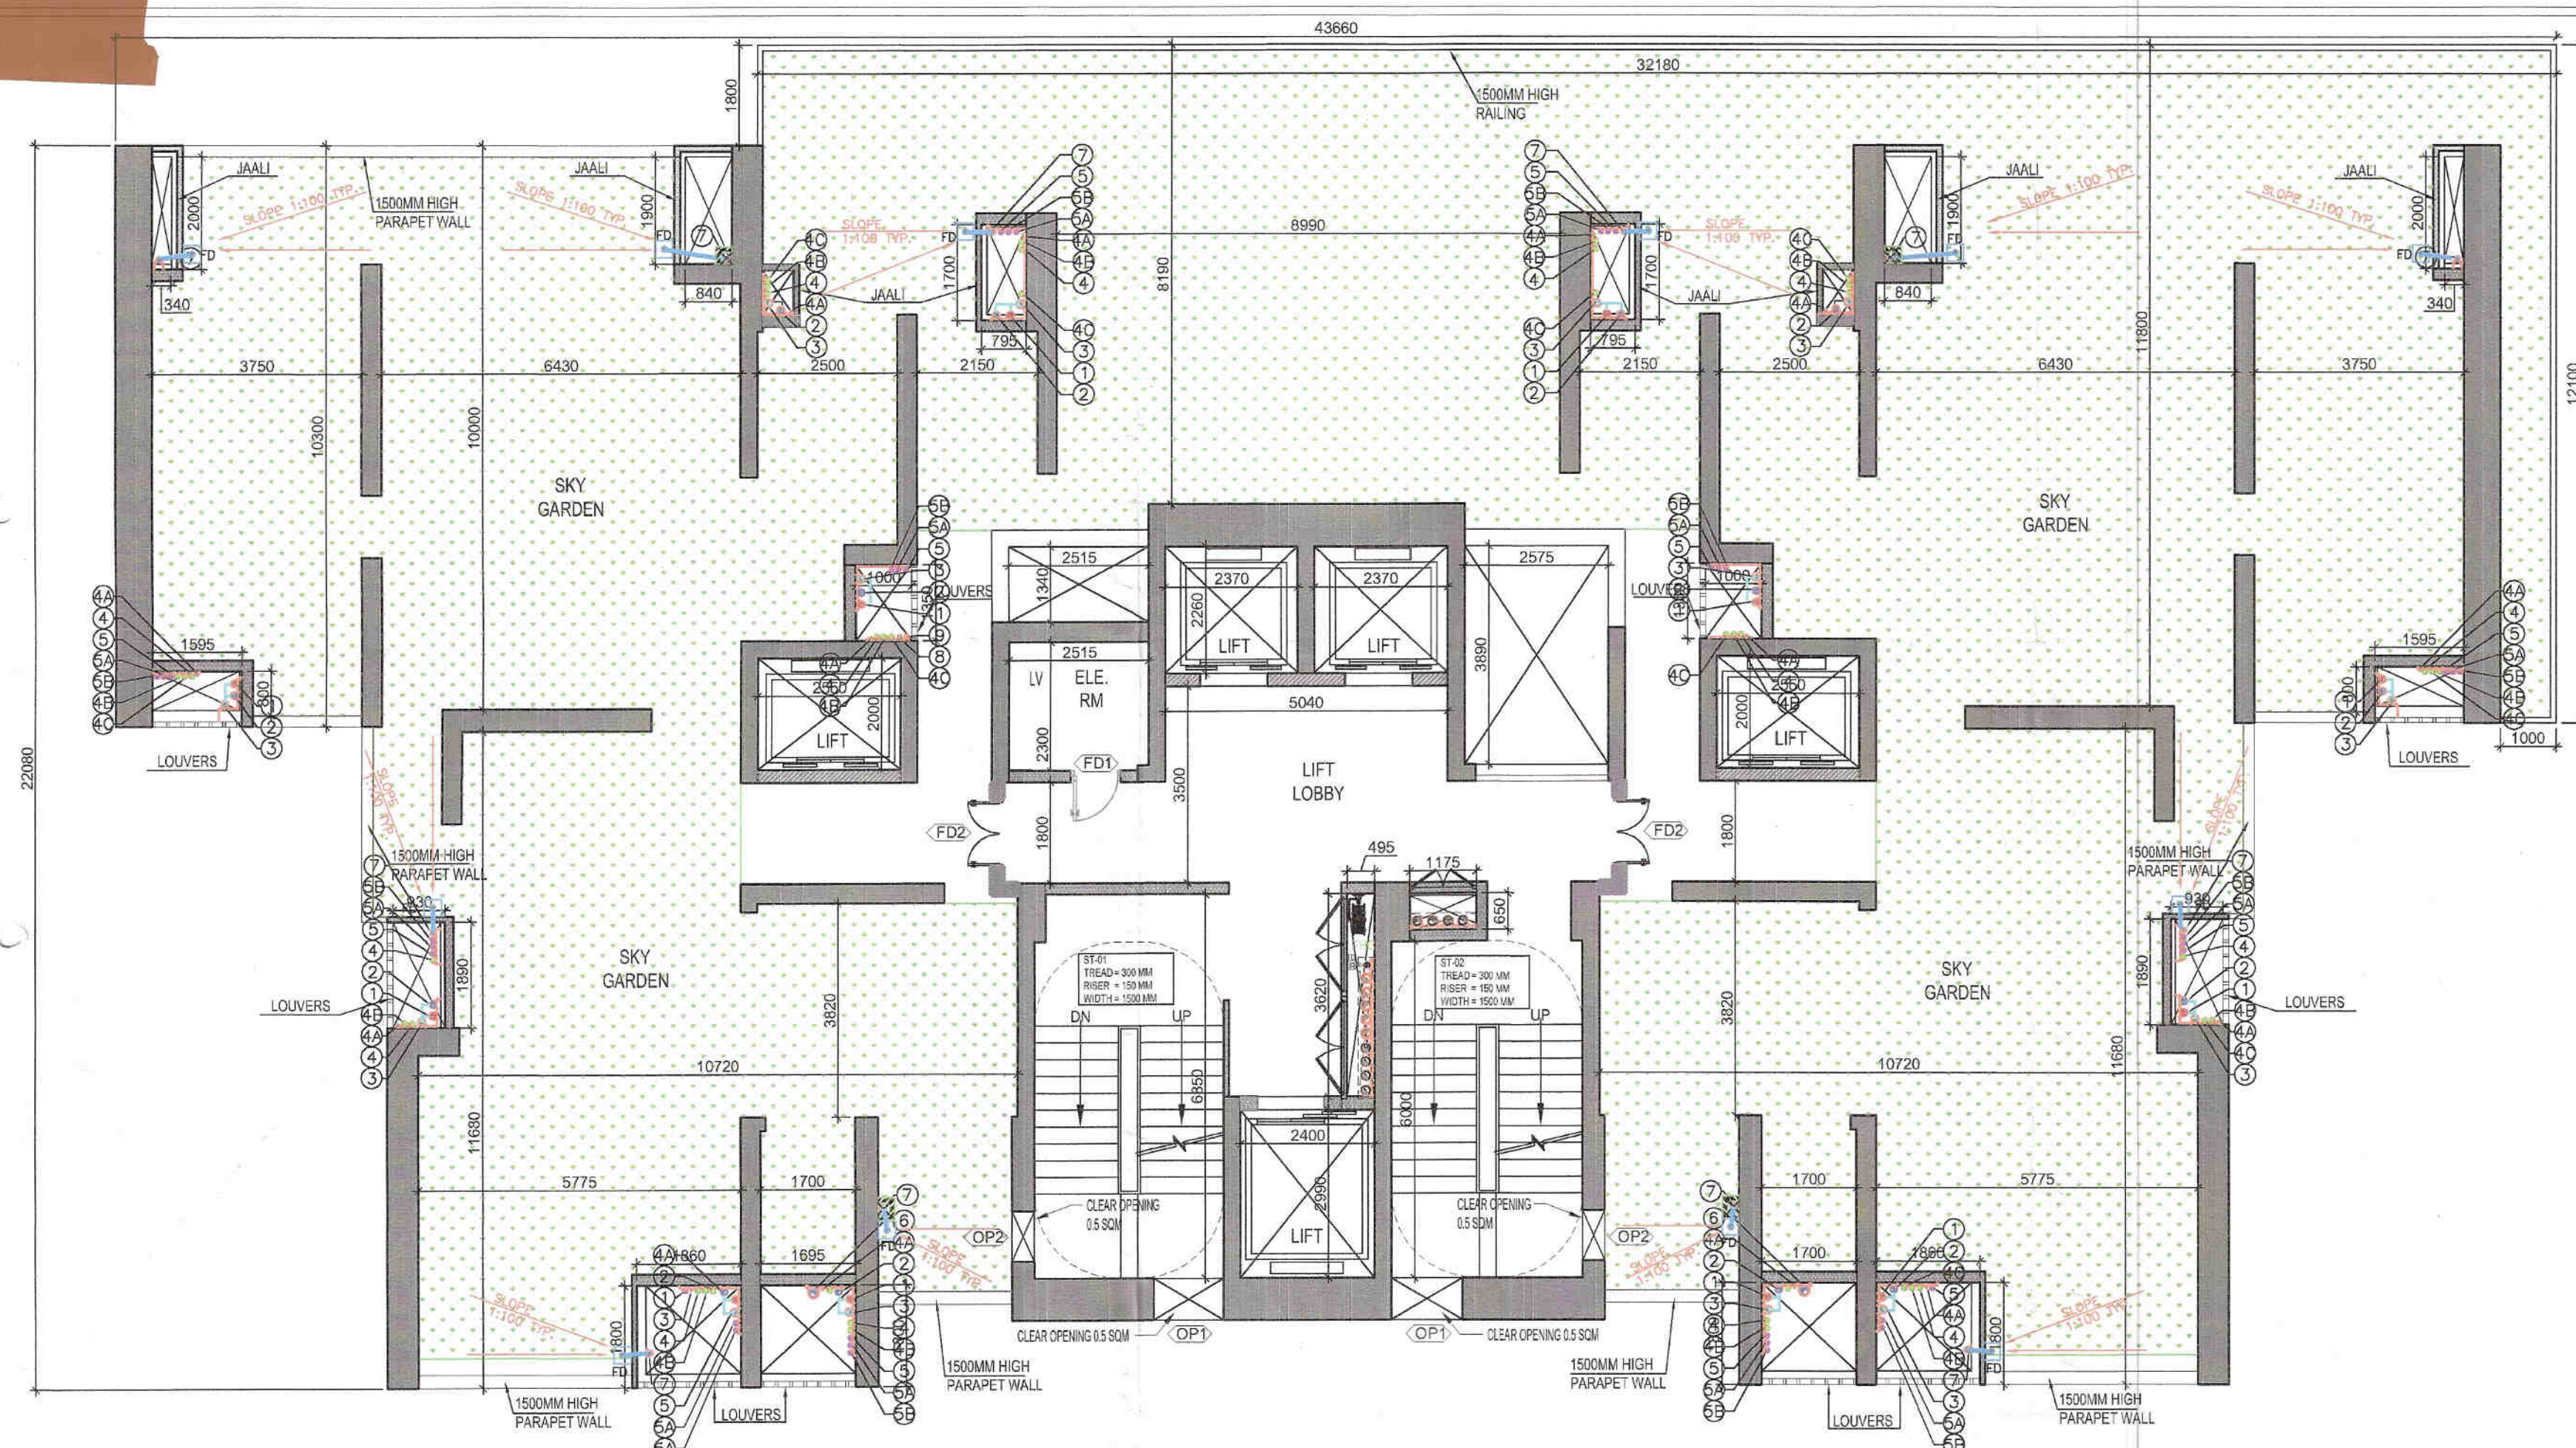

SKY GARDEN PLAN - 30TH FLOOR
SCALE 1:100

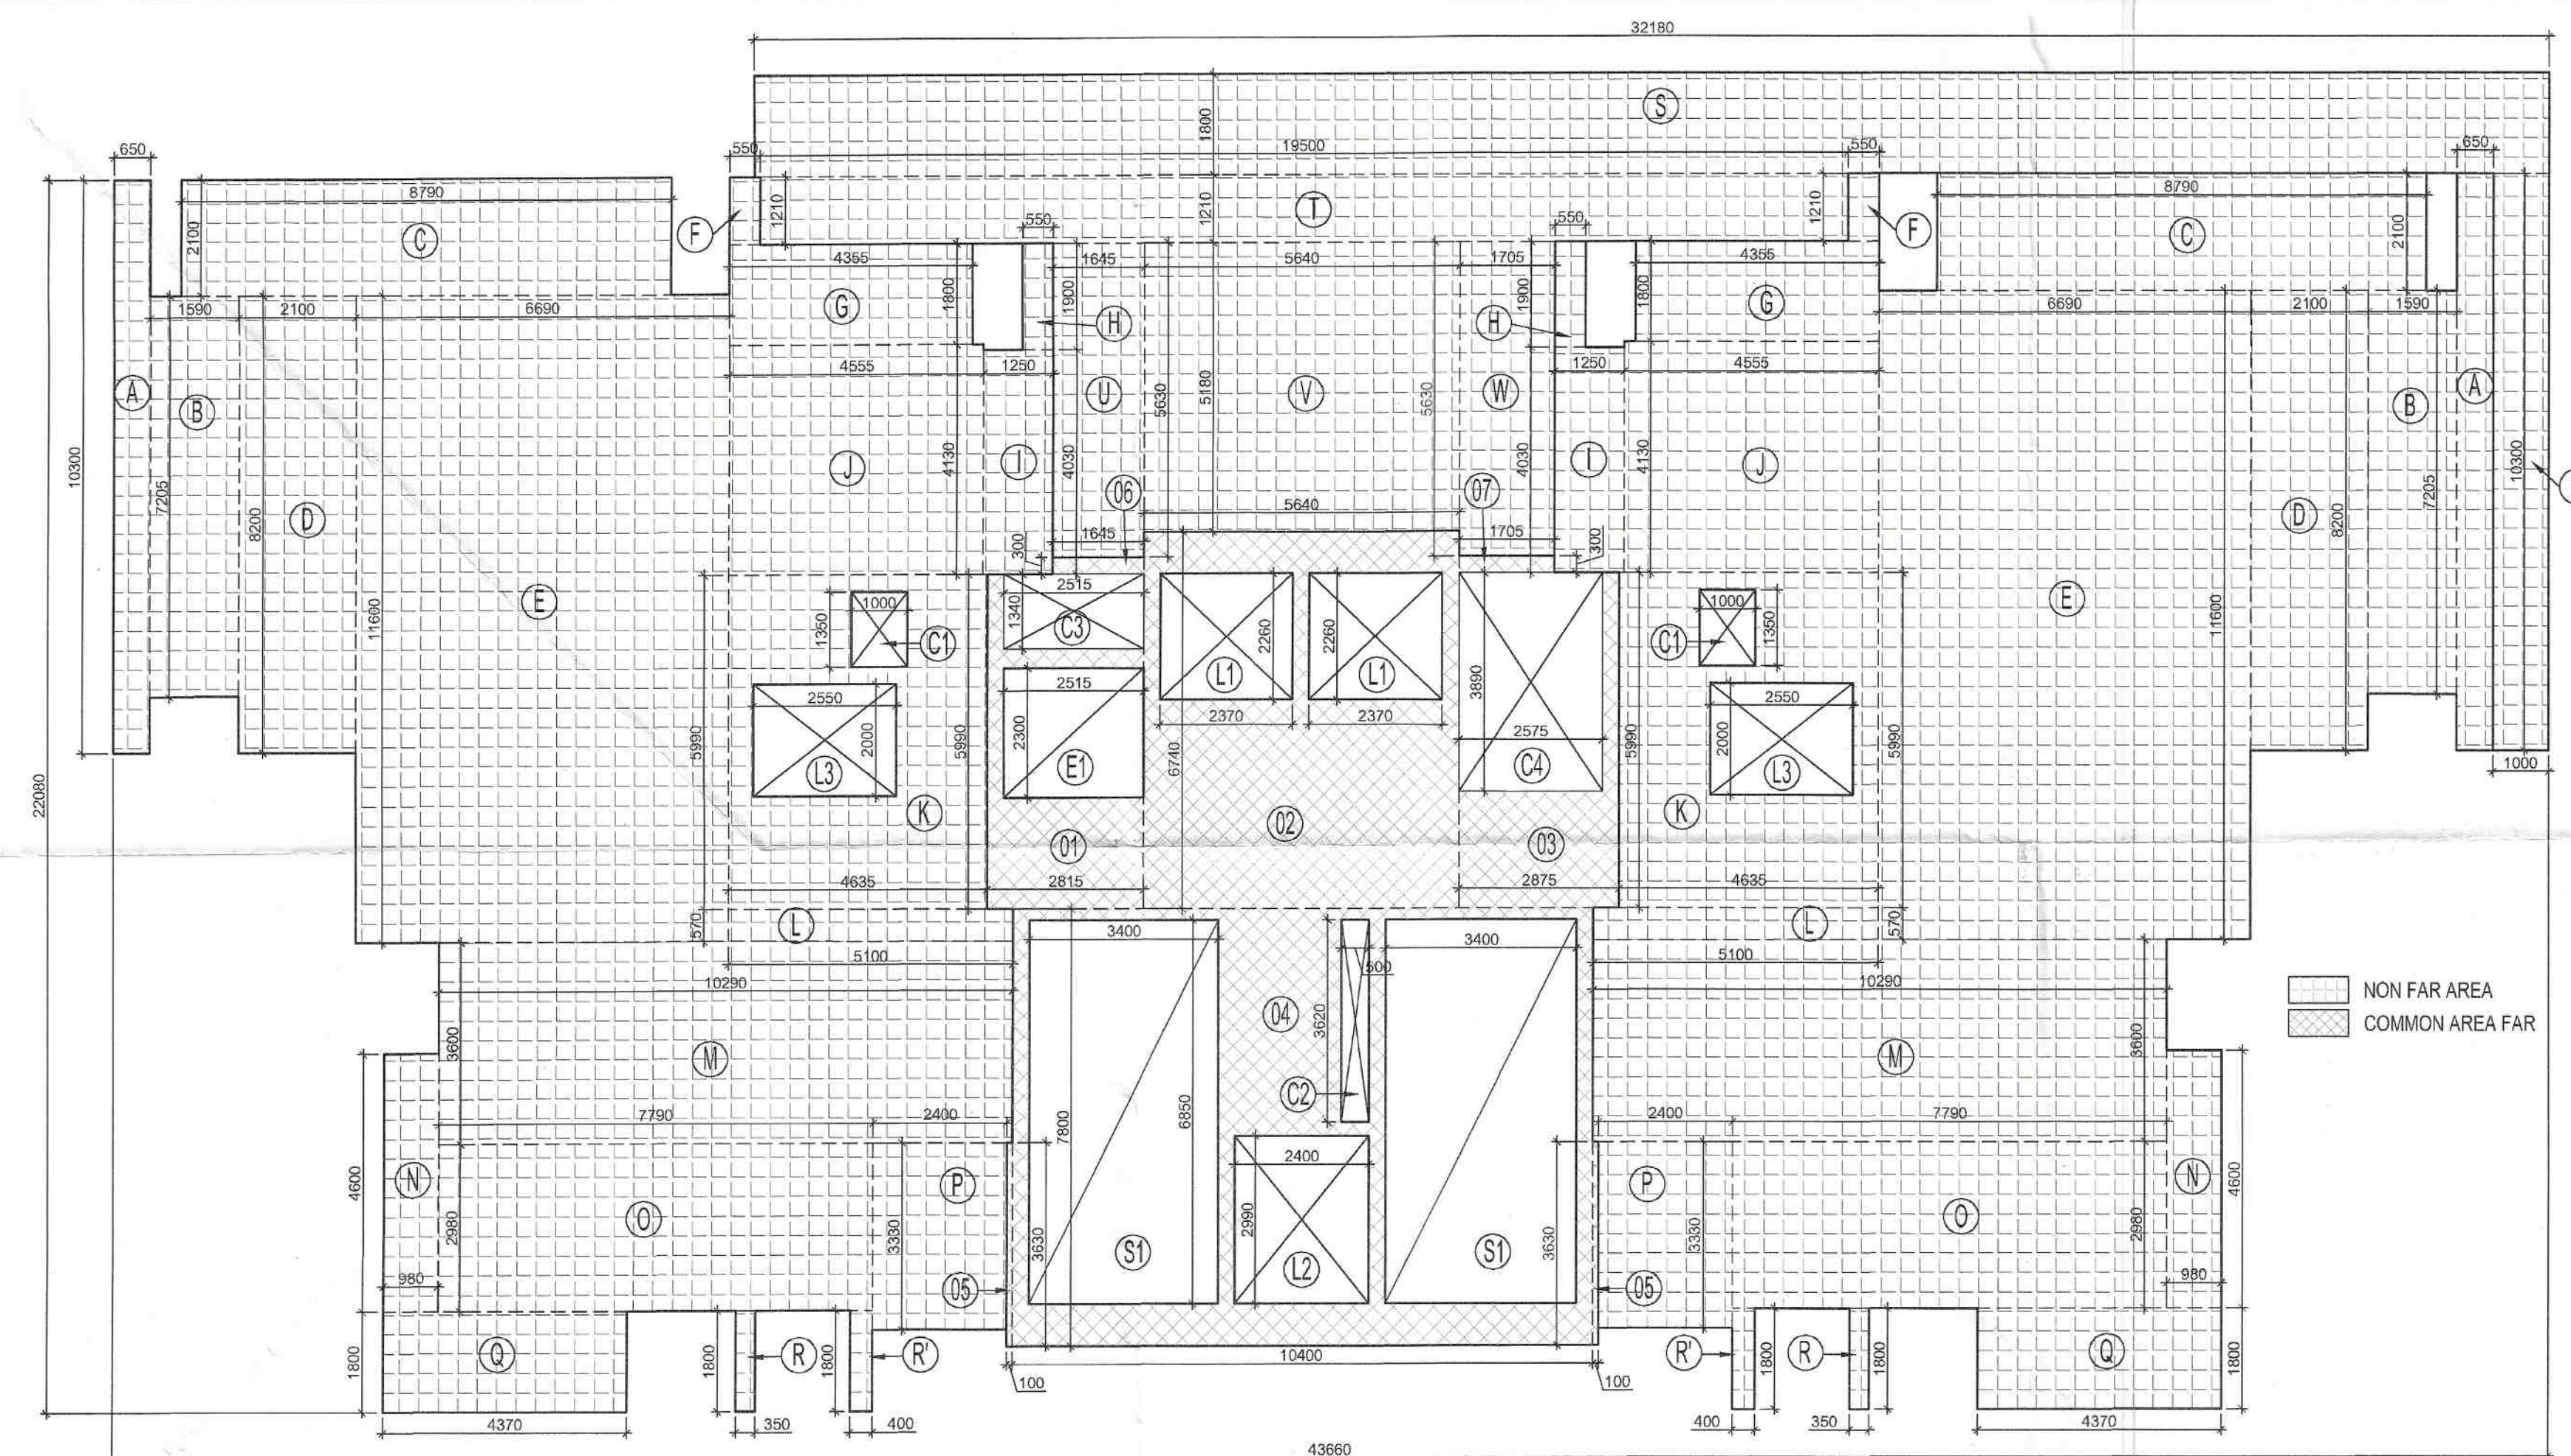

SKY GARDEN AREA DIAGRAM - 30TH FLOOR
SCALE 1:100

F.A.R. AREA CALCULATION FOR SKY LOUNGE							
FLOOR FAR							
S.NO.		PARTICULARS			AREA (SQM)		
1	1	X	2.815	X	5.990	=	16.86
2	1	X	5.640	X	6.740	=	38.01
3	1	X	2.875	X	5.990	=	17.22
4	1	X	10.400	X	7.800	=	81.12
5	2	X	0.100	X	3.630	=	0.72
6	1	X	1.645	X	0.300	=	0.49
7	1	X	1.705	X	0.300	=	0.51
TOTAL					=		154.94
Deductions							
C2	1	X	0.500	X	3.620	=	1.81
C3	1	X	2.515	X	1.340	=	3.37
C4	1	X	2.575	X	3.890	=	10.01
E1	1	X	2.515	X	2.300	=	5.78
L1	2	X	2.370	X	2.260	=	10.71
L2	1	X	2.400	X	2.990	=	7.17
SI	2	X	3.400	X	6.850	=	46.58
TOTAL					=		85.45
TOTAL AREA							69.49

BUILT-UP AREA CALCULATION FOR SKY GARDEN							
FLOOR BUA							
S.NO.	PARTICULARS				AREA (SQM)		
1	1	X	2.815	X	5.990	=	16.862
2	1	X	5.640	X	6.740	=	38.014
3	1	X	2.875	X	5.990	=	17.221
4	1	X	10.400	X	7.800	=	81.120
5	2	X	0.100	X	3.630	=	0.726
6	1	X	1.645	X	0.300	=	0.495
7	1	X	1.705	X	0.300	=	0.511
A	2	X	0.650	X	10.300	=	13.380
B	2	X	1.590	X	7.205	=	22.911
C	2	X	8.790	X	2.100	=	38.910
D	2	X	2.100	X	8.200	=	34.440
E	2	X	6.890	X	11.600	=	155.208
F	2	X	0.550	X	1.210	=	1.355
G	2	X	4.355	X	1.800	=	15.678
H	2	X	0.550	X	1.900	=	2.090
I	2	X	1.250	X	4.030	=	10.075
J	2	X	4.555	X	4.130	=	37.622
K	2	X	4.635	X	5.990	=	55.522
L	2	X	5.100	X	0.570	=	5.814
M	2	X	10.290	X	3.600	=	74.088
N	2	X	0.980	X	4.600	=	9.016
O	2	X	7.790	X	2.980	=	48.422
P	2	X	2.400	X	3.330	=	15.984
Q	2	X	4.370	X	1.800	=	15.732
R	2	X	0.350	X	1.800	=	1.260
R'	2	X	0.400	X	1.800	=	1.440
S	1	X	32.180	X	1.800	=	57.924
T	1	X	19.500	X	1.210	=	23.595
U	1	X	1.645	X	5.830	=	9.281
V	1	X	5.640	X	5.160	=	29.215
W	1	X	1.705	X	5.830	=	9.555
X	1	X	1.000	X	10.300	=	10.300
TOTAL						=	849.798
Deductions							
C1	2	X	1.000	X	1.350	=	2.700
C2	1	X	0.500	X	3.620	=	1.810
C3	1	X	2.515	X	1.340	=	3.370
C4	1	X	2.575	X	3.890	=	10.017
L1	2	X	2.370	X	2.260	=	10.712
L2	1	X	2.400	X	2.990	=	7.177
L3	2	X	2.550	X	2.000	=	10.200
TOTAL						=	45.985
TOTAL AREA (A)						=	803.813

SKY GARDEN DOORS & WINDOWS OPENING SCHEDULE				
S.NO.	TYPE	WIDTH	HEIGHT	LOCATIONS
1	OP1	1250	1900	+400 STAIRCASE
2	OP2	900	1900	+900 STAIRCASE
3	FD1	900	2800	±0.00 ELECTRICAL ROOM (2 HR FIRE RATED)
4	FD2	1200	2800	±0.00 LOBBY (2 HR FIRE RATED)

PIPE DIA'S

S.NO.	SYMBOL	DESCRIPTION
1	WB. TO FT	40 OD
2	FD. TO FT	63 OD
3	URINAL TO UT	50 OD
4	FT. TO VERTICAL STACK/ HORIZONTAL	110 OD
5	WC. TO VERTICAL STACK/ HORIZONTAL	110 OD
6	UT. TO VERTICAL STACK / HORIZONTAL	110 OD

LEGEND

SYMBOL	DESCRIPTION
①	110 OD SOIL AND VENT PIPE
②	110 OD WASTE AND VENT PIPE
③	110 OD KITCHEN WASTE AND VENT PIPE
④	110 OD ANTISYPHONAGE PIPE
⑤	DOMESTIC WATER SUPPLY DN. TAKE PIPE
⑥	DOMESTIC WATER SUPPLY DN. TAKE PIPE FOR TOP FIVE FLOORS (PRESSURE SUPPLY)
⑦	DOMESTIC WATER SUPPLY DN. TAKE PIPE
⑧	DOMESTIC WATER SUPPLY DN. TAKE PIPE
⑨	FLUSHING WATER SUPPLY DN. TAKE PIPE
⑩	FLUSHING WATER SUPPLY DN. TAKE PIPE
⑪	110 OD UPVC TERRACE RAIN WATER PIPE
⑫	75 UPVC RAIN WATER PIPE (BALCONY)
⑬	DOMESTIC WATER SUPPLY RISER
⑭	FLUSHING WATER SUPPLY RISER
⑮	FLOOR DRAIN
⑯	FLOOR TRAP
⑰	LEDGE WALL
⑱	CUTOUT IN FLOOR

SKY GARDEN - FLOOR LEVEL
30TH FLOOR - +112800MM F.F.L.

Checked and signed by: *[Signature]*
S.T.P. (HQ) Member Secretary B.P.A.C.
S.T.P. (HQ) Member B.P.A.C.
S.T.P. (HQ) Chairman B.P.A.C.
DTP (HQ) ATP (HQ)
DDP (HQ) MEMBER BPAC
(Dinesh Kumar) PA (HQ)
Checked and signed by: *[Signature]*
for Chief Engineer-
HSVP, Panchkula

OWNER SIGN ARCHITECT SIGN
Global India
SHARMA
ARCHITECT
CA-8022801
8310184608

REVISION DATE DESCRIPTION BY
THIS DRAWING IS A "COPYRIGHT" CONTENT OF THIS DRAWING OR PART THERE OF MAY NOT BE USED OR REPRODUCED WITHOUT THE PERMISSION OF THE ARCHITECT.
DRAWING FOR:-
FOR SITE CO-ORDINATION
FOR TENDER PURPOSE
FOR APPROVAL ONLY
FOR ADVANCE COPY
GOOD FOR CONSTRUCTION
KEYPLAN

CLIENT
Proposed Group Housing colony measuring 22.50 Acres (Licence no. 9 of 2010 dated 23.01.2010) in Sec.-71, Gurugram Manesar urban complex being developed by Signature Global India Ltd., 13th Floor, Dr. Gopal Das Bhavan, 28 Barakhamba Road, Cannaught Place, New Delhi, 110001.

DATE PROJECT INCHARGE CHECKED BY
SCALE 1:100 DEALT BY APPROVED BY

DRAWING TITLE
TOWER T5,T6 - SKY GARDEN PLAN - 30TH FLOOR

CONSULTANTS
STRUCTURE: VINTECH CONSULTANTS
MEP: SANELAC CONSULTANTS PVT LTD.
LANDSCAPE: MMP DESIGN

ARCHITECT:
Confluence
NEW DELHI, INDIA

F-1, FIRST FLOOR, MIRA CORPORATE SUITES,
SHOWAR NAGAR Ph-+91-11-26225684 csa@confluence.com Member of IGC
N.D. - 65, INDIA Ph-+91-11-43554798 www.confluence.com ISO - 9001-2000
architecture urban design hospitality interiors
DRAWING NO. S-19B REVISION