





S.T.P. (HQ) S.T.P. (G) S.T.P. (HR)
 Member Secretary Member Chairman
 B.P.A.C. B.P.A.C. B.P.A.C.

DTP (HQ) ATP(HQ)

JD. P.A. A.T.

DDT(T)
MEMBER
BPAC

(Dinesh Kumar)
PA(HQ)

OWNER SIGN _____

ARCHITECT SIGN



REVISION	DATE	DESCRIPTION	BY
----------	------	-------------	----

THIS DRAWING IS A "COPYRIGHT" CONTENT OF THIS DRAWING OR PART THERE OF MAY NOT BE USED OR REPRODUCED WITHOUT THE PERMISSION OF THE ARCHITECT.

DRAWING FOR :-

FOR SITE CO-ORDINATION	☐
FOR TENDER PURPOSE	☐
FOR APPROVAL ONLY	☒
FOR ADVANCE COPY	☐
GOOD FOR CONSTRUCTION	☐

KEYPLAN

CLIENT

Proposed Group Housing colony measuring 22.50 Acres (Licence no. 9 of 2010 dated 23.01.2010) in Sec-71, Gurugram Manesar urban complex being developed by Signature Global India Ltd., 13th Floor, Dr. Gopal Das Bhavan, 28 Barakhamba Road, Connaught Place, New Delhi, 110001.

DATE	PROJECT INCHARGE	CHECKED BY NAME
SCALE	DEALT BY	APPROVED BY

DRAWING TITLE

TOWER T7,T8
GROUND COVERAGE AREA CALCULATION

CONSULTANTS

STRUCTURE :	VINTECH CONSULTANTS
MEP :	SANELAC CONSULTANTS PVT LTD.
LANDSCAPE :	NMP DESIGN

ARCHITECT:


Confluence
NEW DELHI, INDIA

F - 1, FIRST FLOOR, MIRA CORPORATE SUITES,
ISHWAR NAGAR Ph: +91-11-26925684 ccs@inconfluence.com Member of IGBC
N.D. - 85, INDIA Ph: +91-11-40564768 www.inconfluence.com ISO - 9001 : 2000
architecture urban design hospitality interiors

DRAWING NO.
S-25A

ARCHITECTURE

Print Date: 25 April 2024

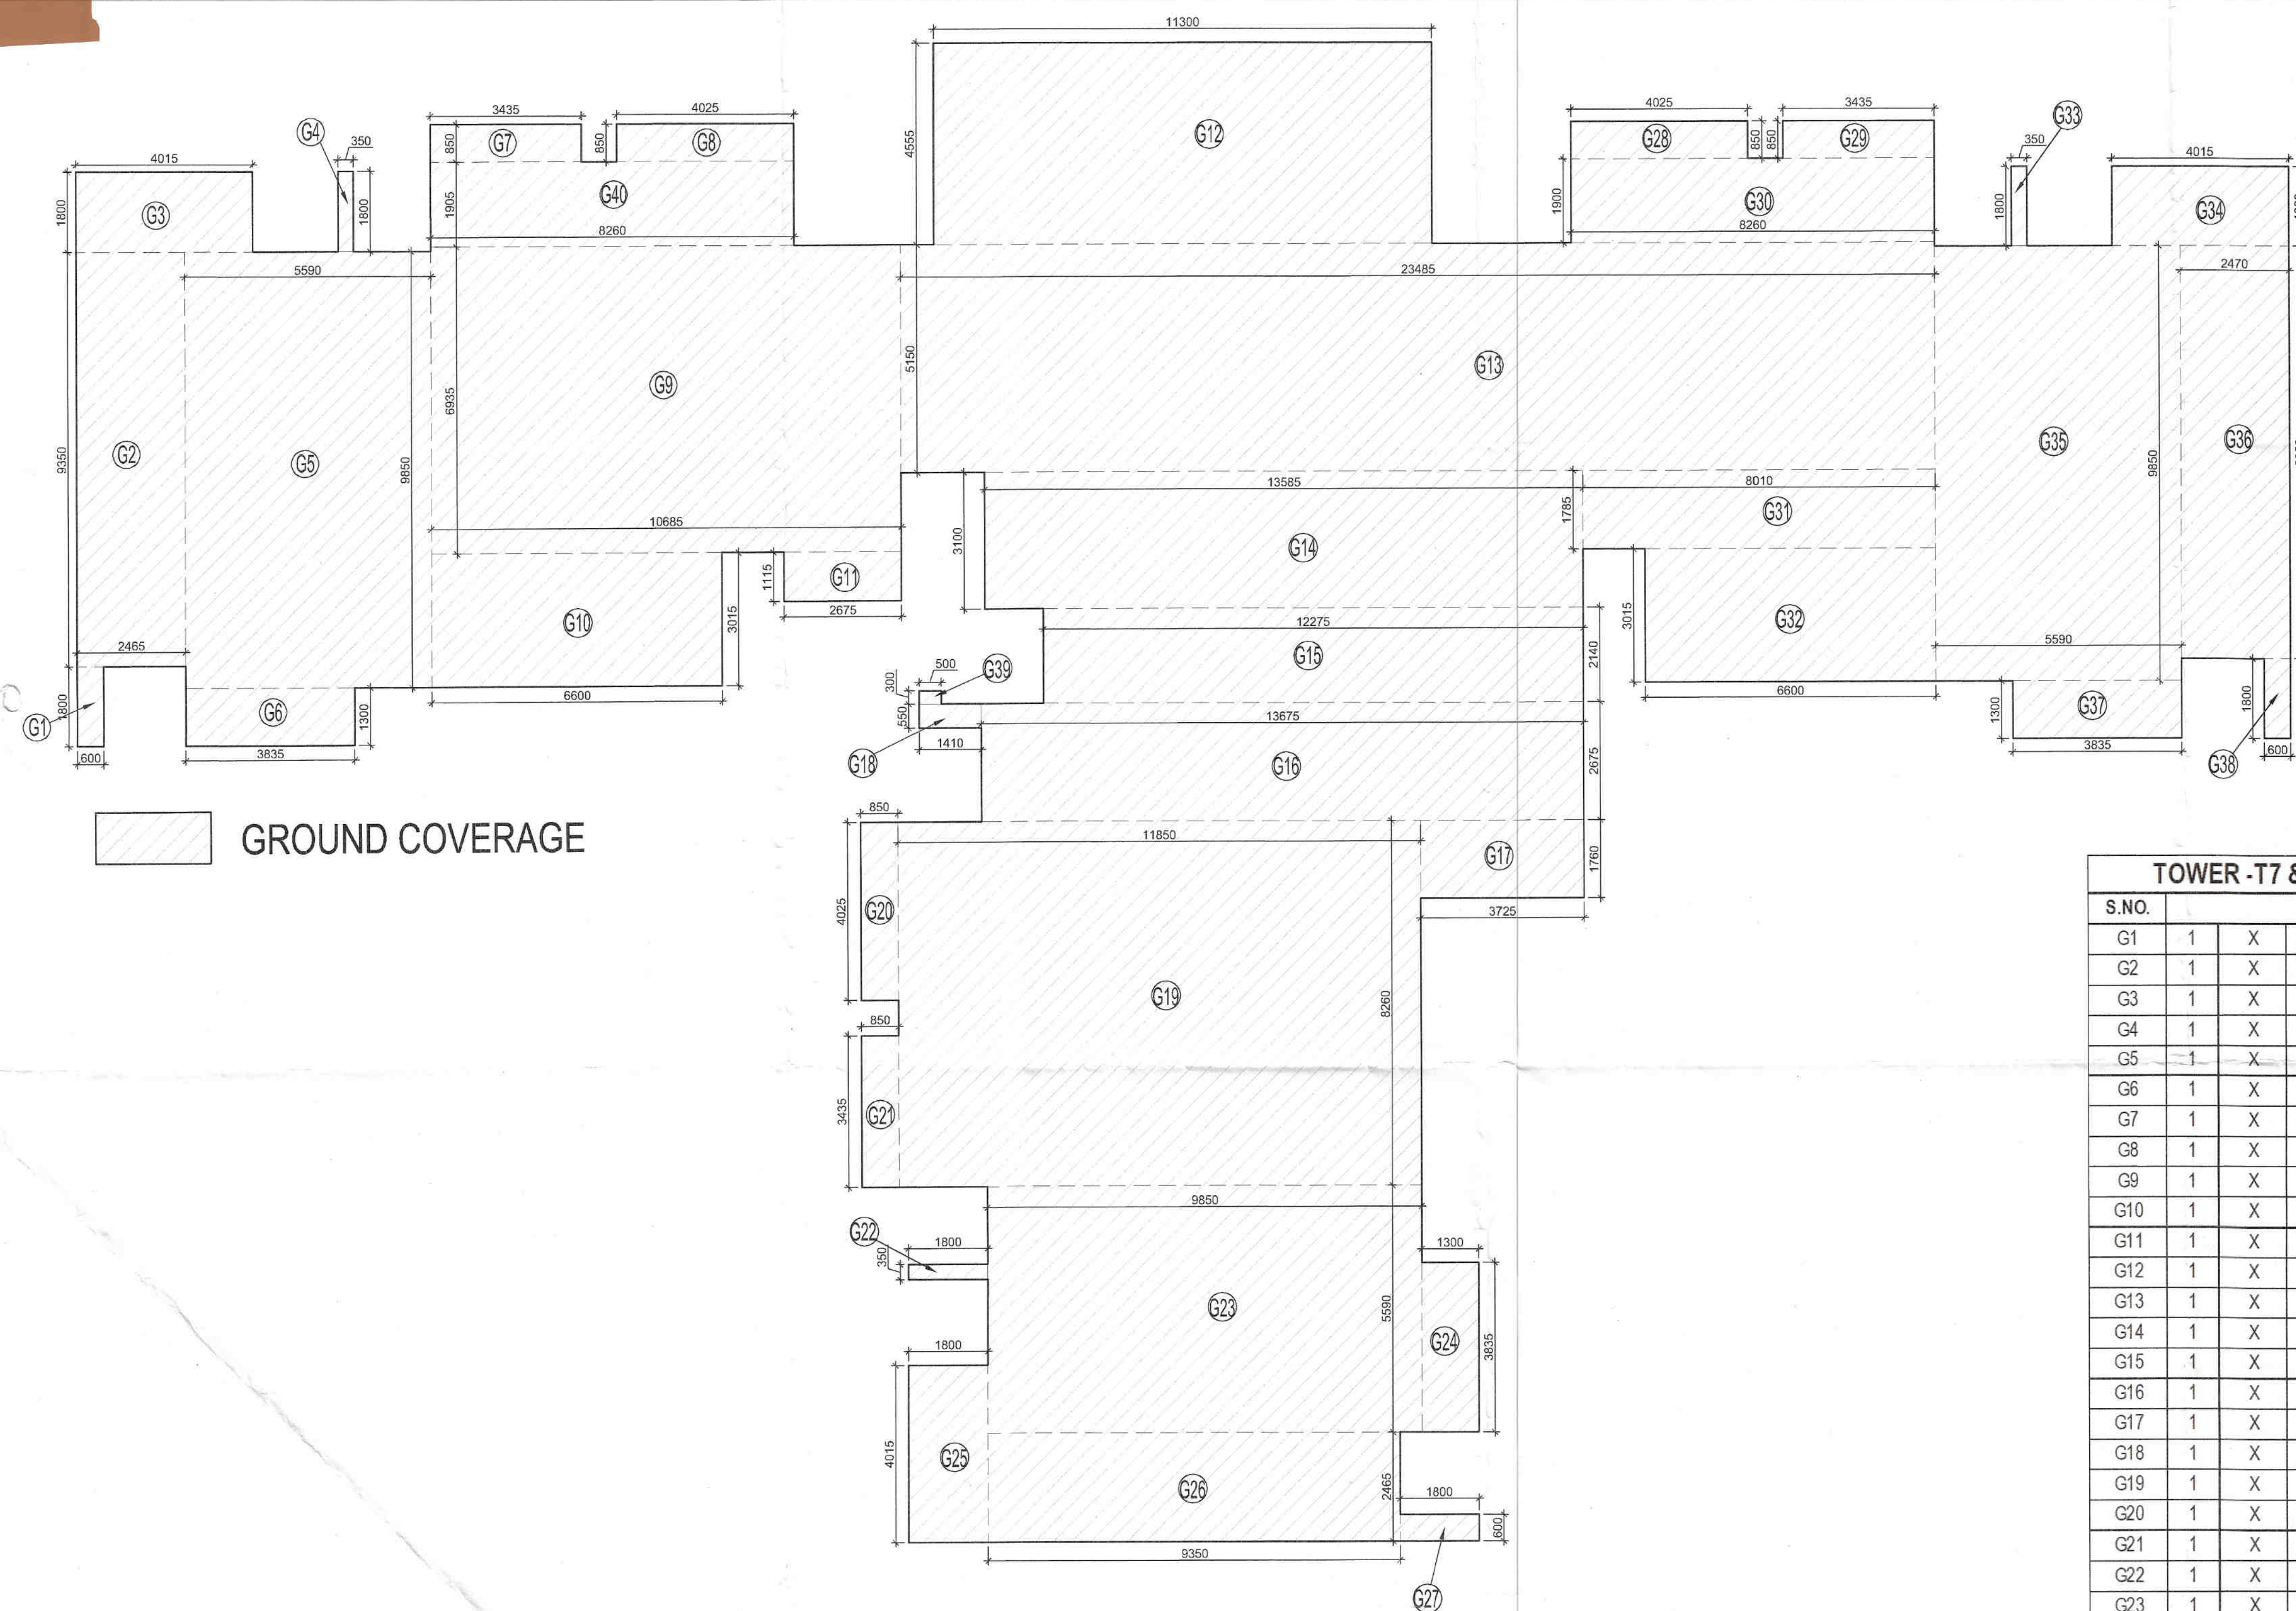

TOWER -T7 & T8 GROUND COVERAGE CALCULATION

S.NO.	PARTICULARS						AREA (SQMT)
G1	1	X	0.600	X	1.800	=	1.080
G2	1	X	2.465	X	9.350	=	23.048
G3	1	X	4.015	X	1.800	=	7.227
G4	1	X	0.350	X	1.800	=	0.630
G5	1	X	5.590	X	9.850	=	55.062
G6	1	X	3.835	X	1.300	=	4.986
G7	1	X	3.435	X	0.850	=	2.920
G8	1	X	4.025	X	0.850	=	3.421
G9	1	X	10.685	X	6.935	=	74.100
G10	1	X	6.600	X	3.015	=	19.899
G11	1	X	2.675	X	1.115	=	2.983
G12	1	X	11.300	X	4.555	=	51.472
G13	1	X	23.485	X	5.150	=	120.948
G14	1	X	13.585	X	3.100	=	42.114
G15	1	X	12.275	X	2.140	=	26.269
G16	1	X	13.675	X	2.675	=	36.581
G17	1	X	3.725	X	1.760	=	6.556
G18	1	X	1.410	X	0.550	=	0.776
G19	1	X	11.850	X	8.260	=	97.881
G20	1	X	0.850	X	4.025	=	3.421
G21	1	X	0.850	X	3.435	=	2.920
G22	1	X	1.500	X	0.350	=	0.525
G23	1	X	9.850	X	5.590	=	55.062
G24	1	X	1.300	X	3.835	=	4.986
G25	1	X	1.500	X	4.015	=	6.023
G26	1	X	9.350	X	2.465	=	23.048
G27	1	X	1.800	X	0.600	=	1.080
G28	1	X	4.025	X	0.850	=	3.421
G29	1	X	3.435	X	0.850	=	2.920
G30	1	X	8.260	X	1.900	=	15.694
G31	1	X	8.010	X	1.785	=	14.298
G32	1	X	6.600	X	3.015	=	19.899
G33	1	X	0.350	X	1.800	=	0.630
G34	1	X	4.015	X	1.800	=	7.227
G35	1	X	5.590	X	9.850	=	55.062
G36	1	X	2.470	X	9.350	=	23.095
G37	1	X	3.835	X	1.000	=	3.835
G38	1	X	0.600	X	1.500	=	0.900
G39	1	X	0.500	X	0.300	=	0.150
G40	1	X	8.260	X	1.905	=	15.735
TOTAL GROUND COVERAGE						=	837.878