


[Signature]
DTP (HQ) S.T.P (G) S.T.P (G)
Member B.P.A.C. B.P.A.C. B.P.A.C.

[Signature]
ATP(HQ)
Architect

[Signature]
Ram Arav Bassi
JD(HQ)

SANCTIONED
TO BE READ WITH THIS OFFICE
MEMO NO. 20-17721 SD (SS)
2023/131401
DATED: 3-11-2023

ATP(HQ)
Architect

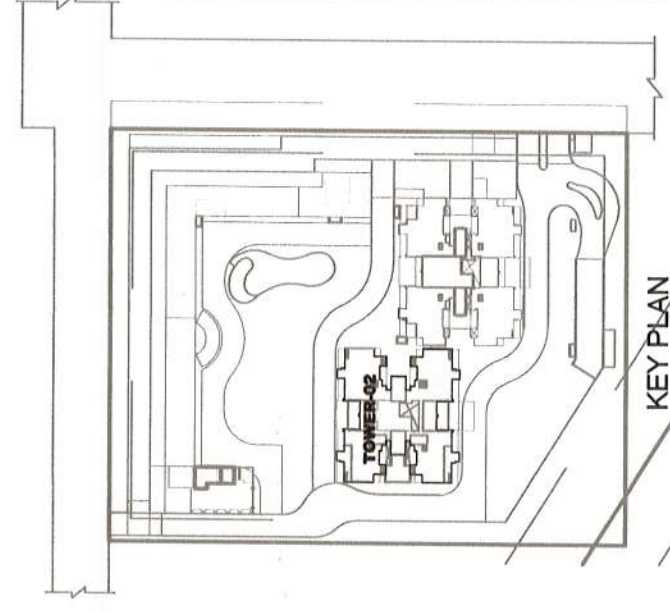

OWNER :

DECENT BUILDHOMES PRIVATE LIMITED
PREVIOUSLY KNOWN AS BNB LAND DEVELOPERS
PRIVATE LIMITED
ADDRESS- 301, 3rd FLOOR INDRAPRAKASH BUILDING
21, BARAKHAMBA ROAD, NEW DELHI 110001

PROJECT :

PROPOSED BUILDING PLANS OF GROUP HOUSING
COLONY FOR AN AREA MEASURING 4.0375 ACRES
UNDER TOD POLICY DATED 09.02.2016 (LICENSE NO
40 OF 2022 DATED 12.04.2022 IN SECTOR-70,
GURUGRAM MANESAR URBAN COMPLEX BEING
DEVELOPED BY DECENT BUILDHOMES PVT. LTD.

TITLE :

ELEVATION-A (TOWER 02)

ARCHITECTS

DRG.NO.-T2 -09

GIAN P. MATHUR AND ASSOCIATES (P) LTD.
C-55, EAMULI, GURUGRAM - 122005
ARCHITECTS & PLANNERS
T: +91995991146599512
E: info@gminda.com W: www.gminda.com

SCALE : 1: 100


DATE : APR 2023

DRAWN -SANDHYA

CKD BY:- PRITI

OWNERS SIGN

[Signature]
GIAN P. MATHUR
ARCHITECT
B. Arch, MCA, LIA
Ct No. 80/5769

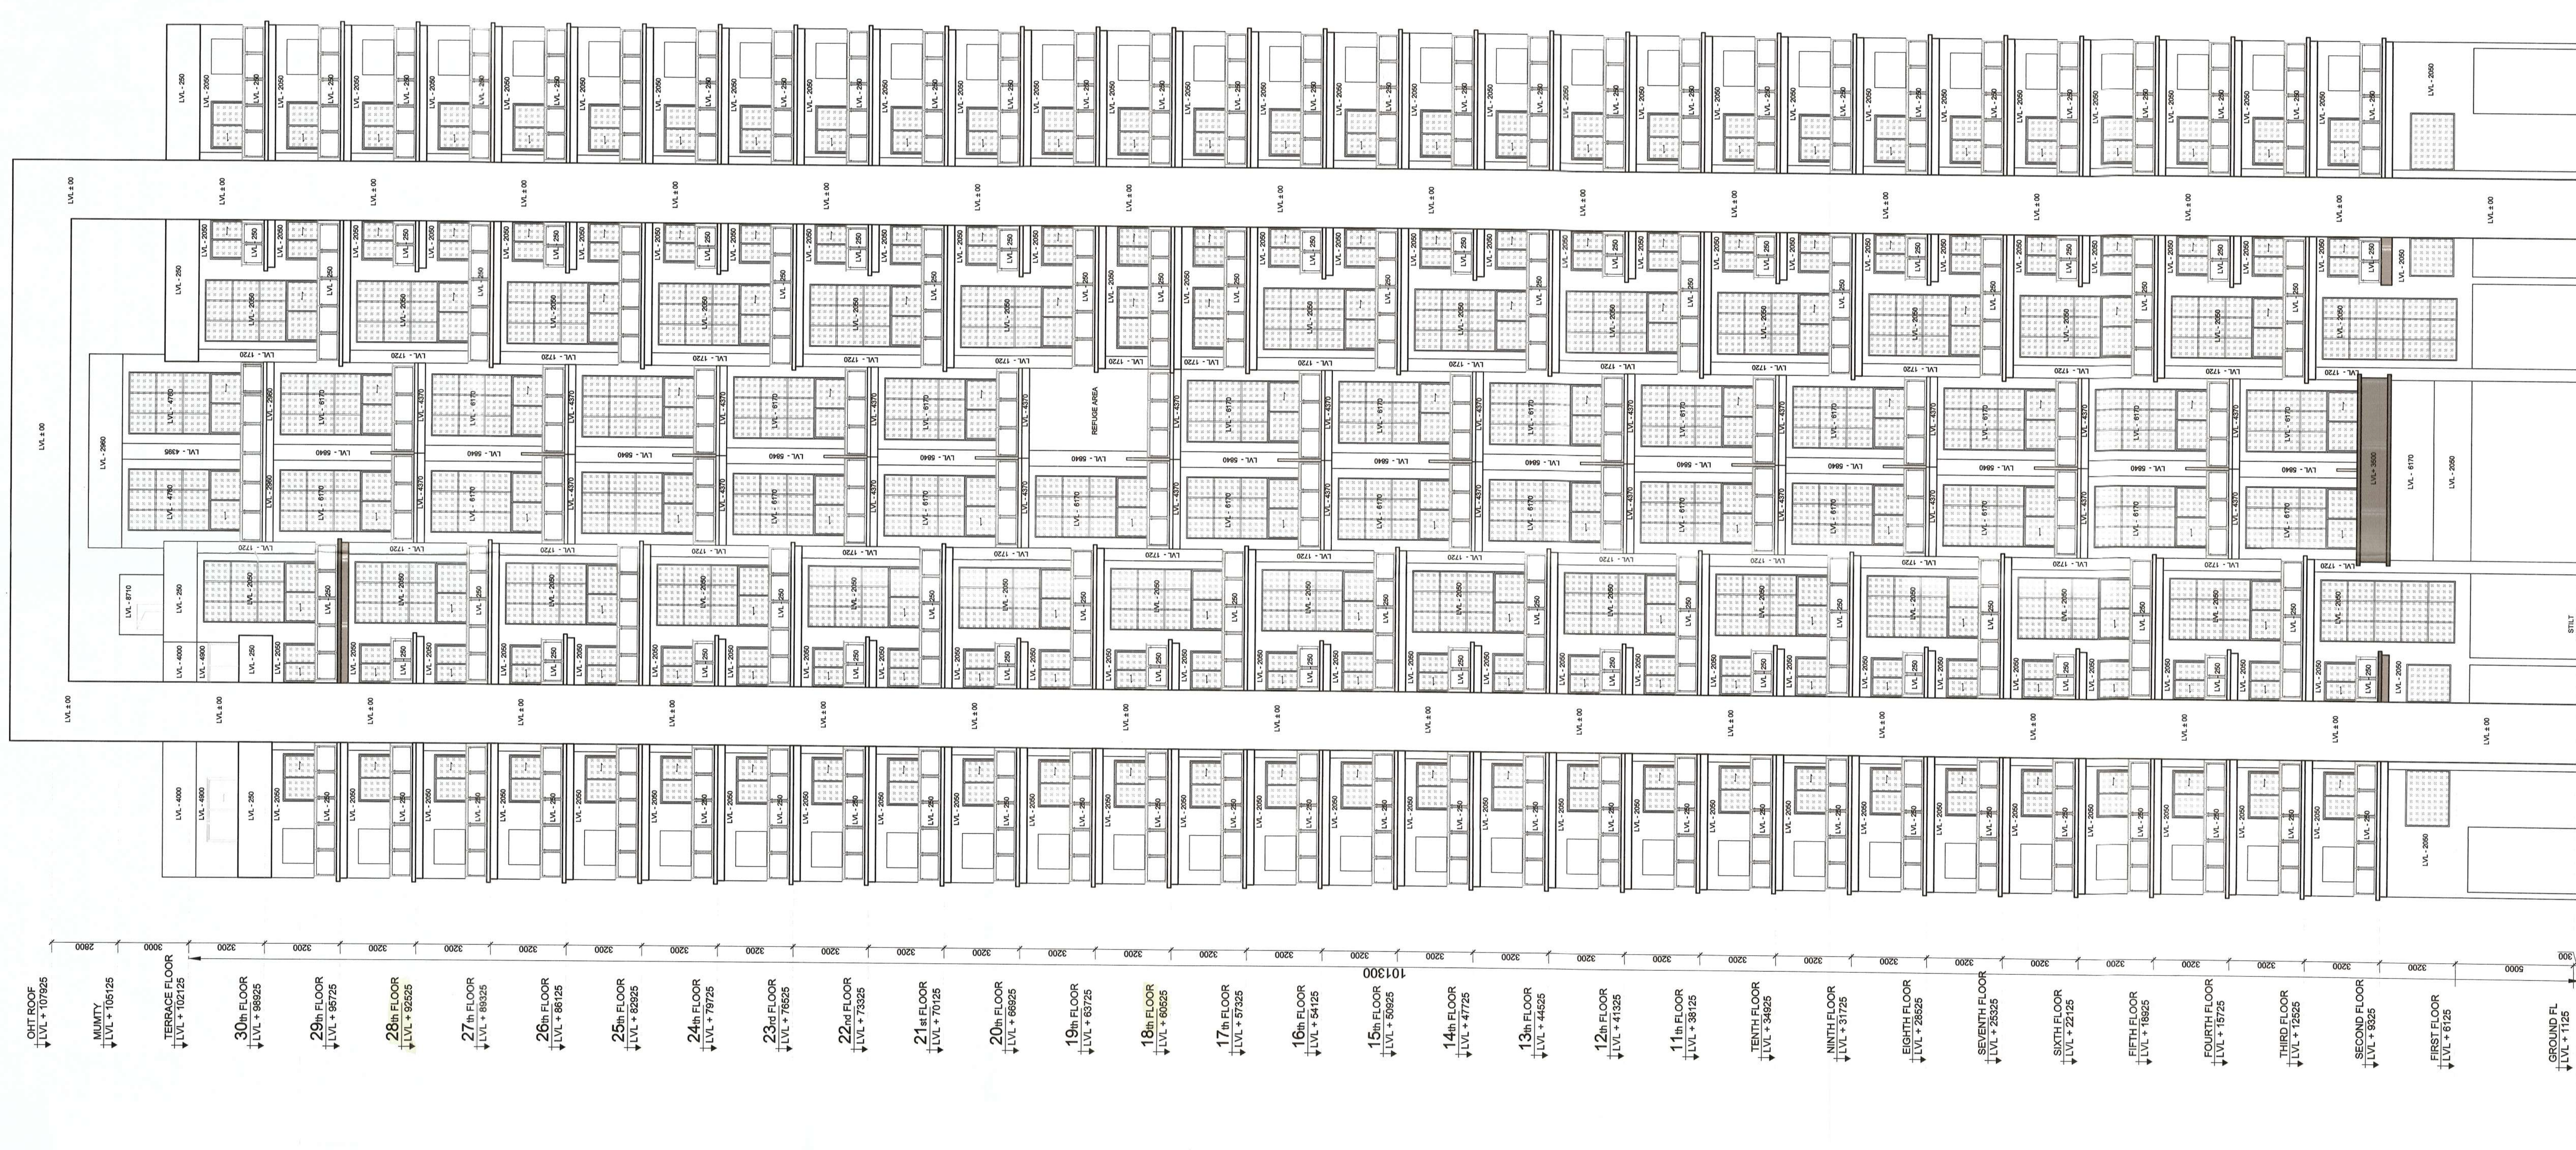

ELEVATION A