



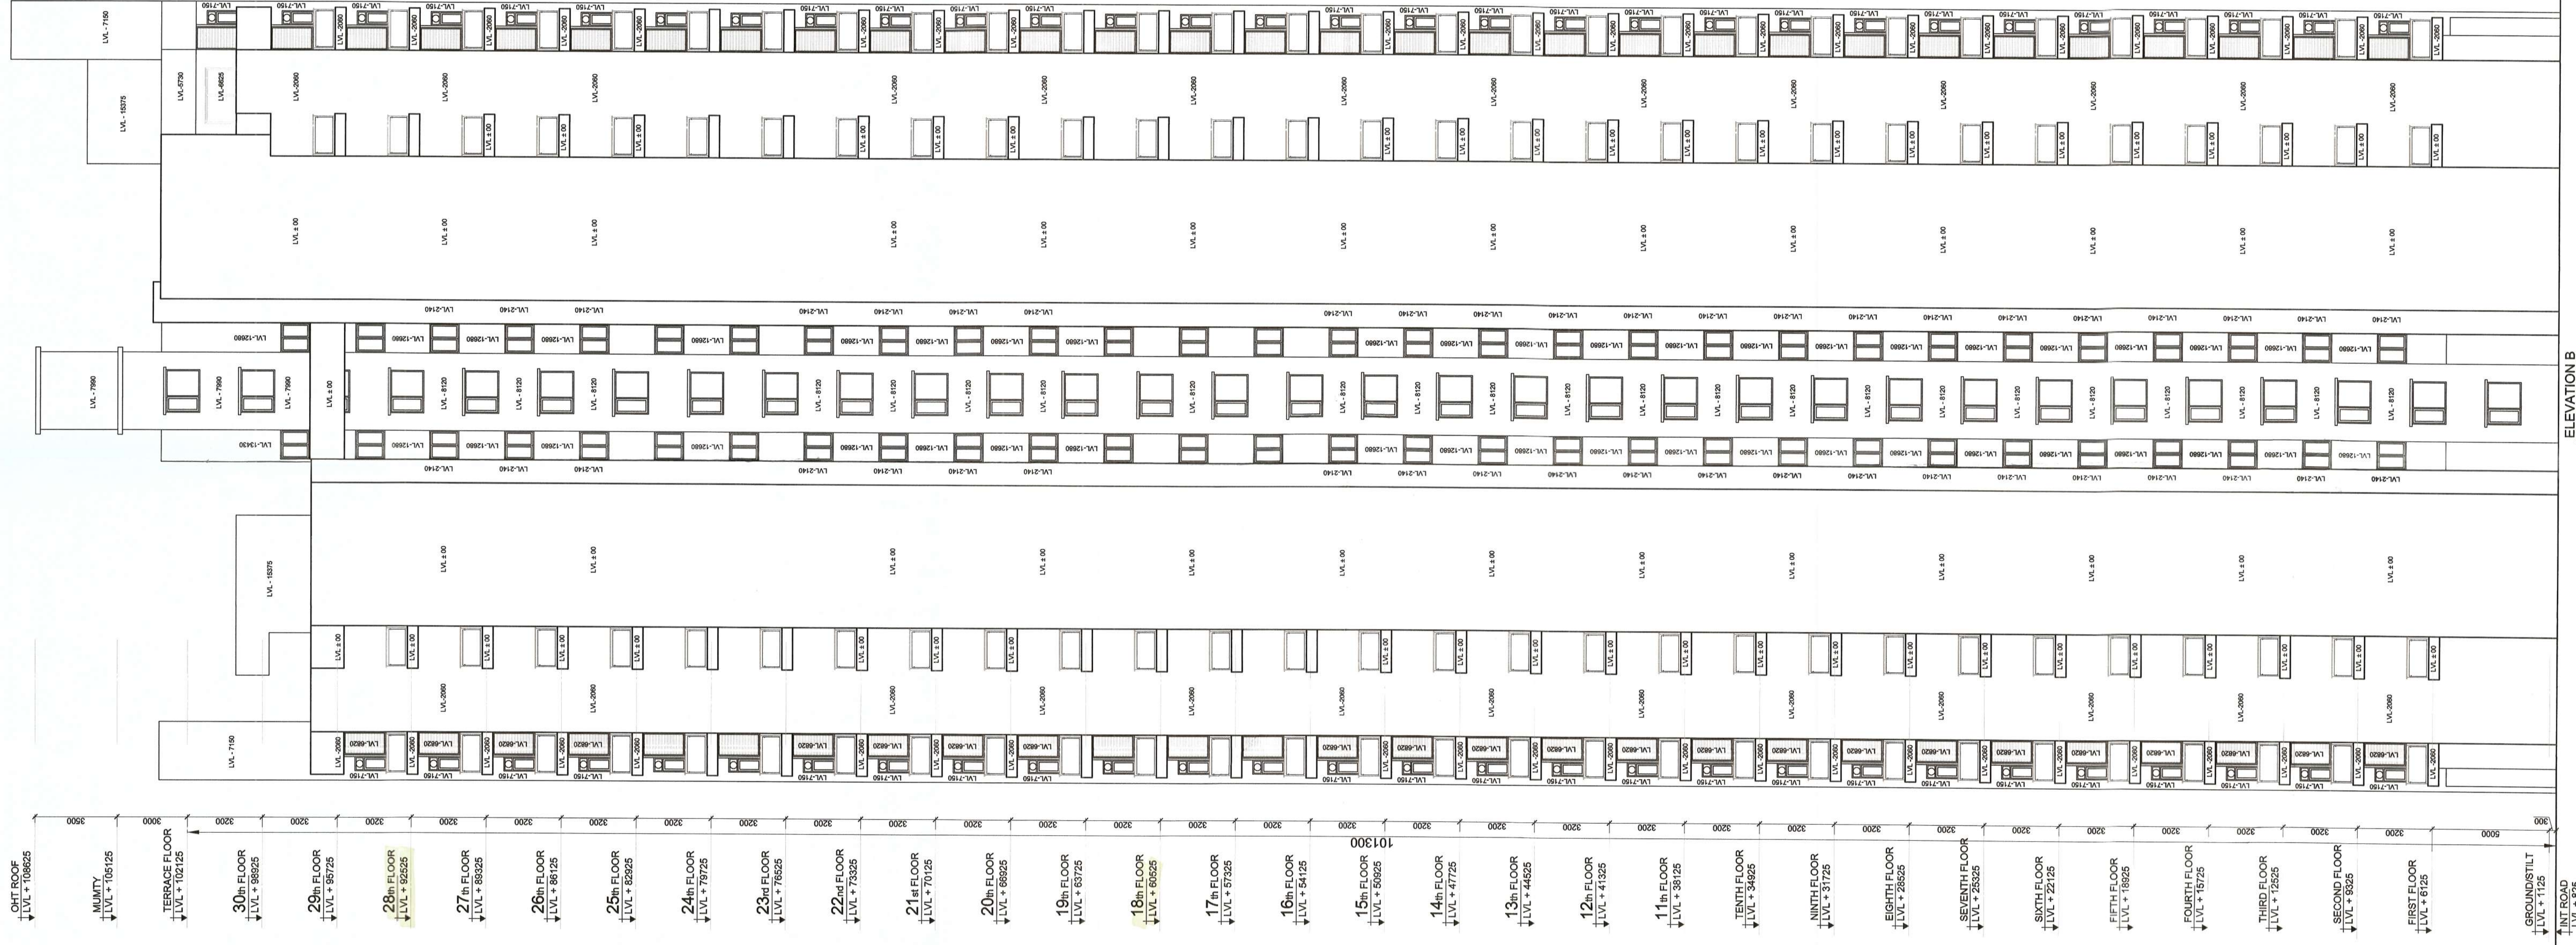

ELEVATION B

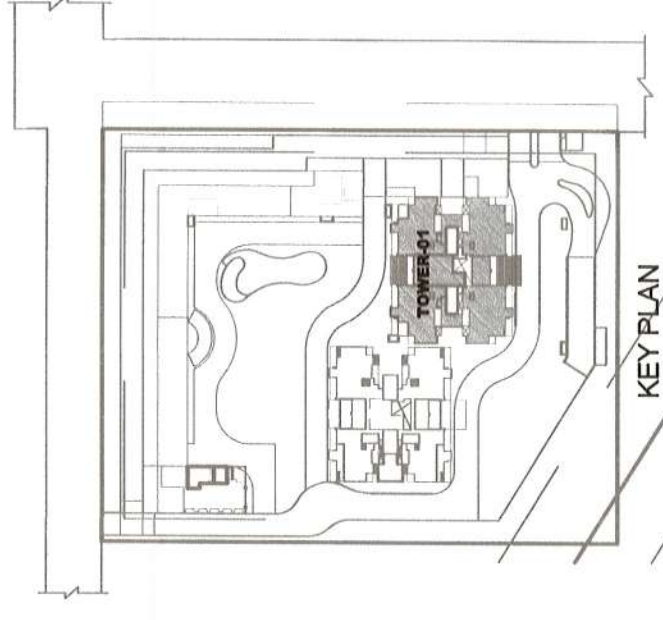

OWNER :

DECENT BUILDHOMES PRIVATE LIMITED
PREVIOUSLY KNOWN AS BNB LAND DEVELOPERS
PRIVATE LIMITED
ADDRESS-301, 3rd FLOOR INDRAPRAKASH
BUILDING 21, BARAKHAMBA ROAD, NEW DELHI 110001

PROJECT :

PROPOSED BUILDING PLANS OF GROUP HOUSING
COLONY FOR AN AREA MEASURING 4.0375 ACRES
UNDER TOD POLICY DATED 08.02.2016 (LICENSE NO
40 OF 2022 DATED 12.04.2022 IN SECTOR-70,
GURUGRAM MANESAR URBAN COMPLEX BEING
DEVELOPED BY DECENT BUILDHOMES PVT. LTD.

TITLE :

ELEVATION-B (TOWER 01)

ARCHITECTS

DRG.NO.-T1 -09

990 (10)
GIAN P. MATHUR AND ASSOCIATES (P) LTD.
C-33, East Of Kailash, New Delhi-110065
ARCHITECTS T : +9199559911 F : +9199559912
& PLANNERS E : info@gmindaia.com | W : www.gmindaia.com

SCALE : 1 : 100

DATE : APR 2023

DRAWN :-SANDHYA

CKD BY:- PRITI

OWNERS SIGN

GIAN P. MATHUR
ARCHITECT
B. Arch. MCA, I.I.A.
C.No. 80/5769

