
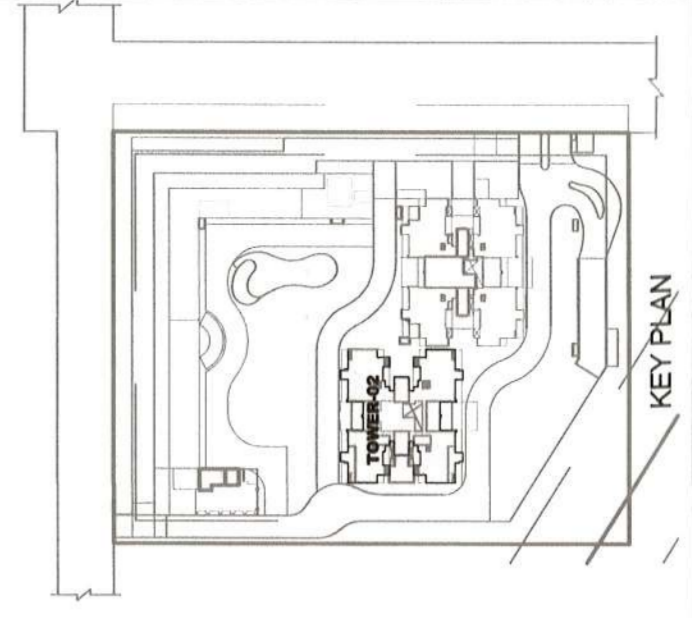


DTP (HQ)
 Consultant Architect
 ATP (HQ)
 Ram Aravind Bross
 Ram Aravind Bross

TO BE RECALCULATED OFFICE
 MEMO NO. 21-17742/15 DCM/12023
 DATED: 3-7-107 3-7-2023

Ram Aravind Bross
 JD(HQ)

ATP (HQ)
 B.P.A.C.

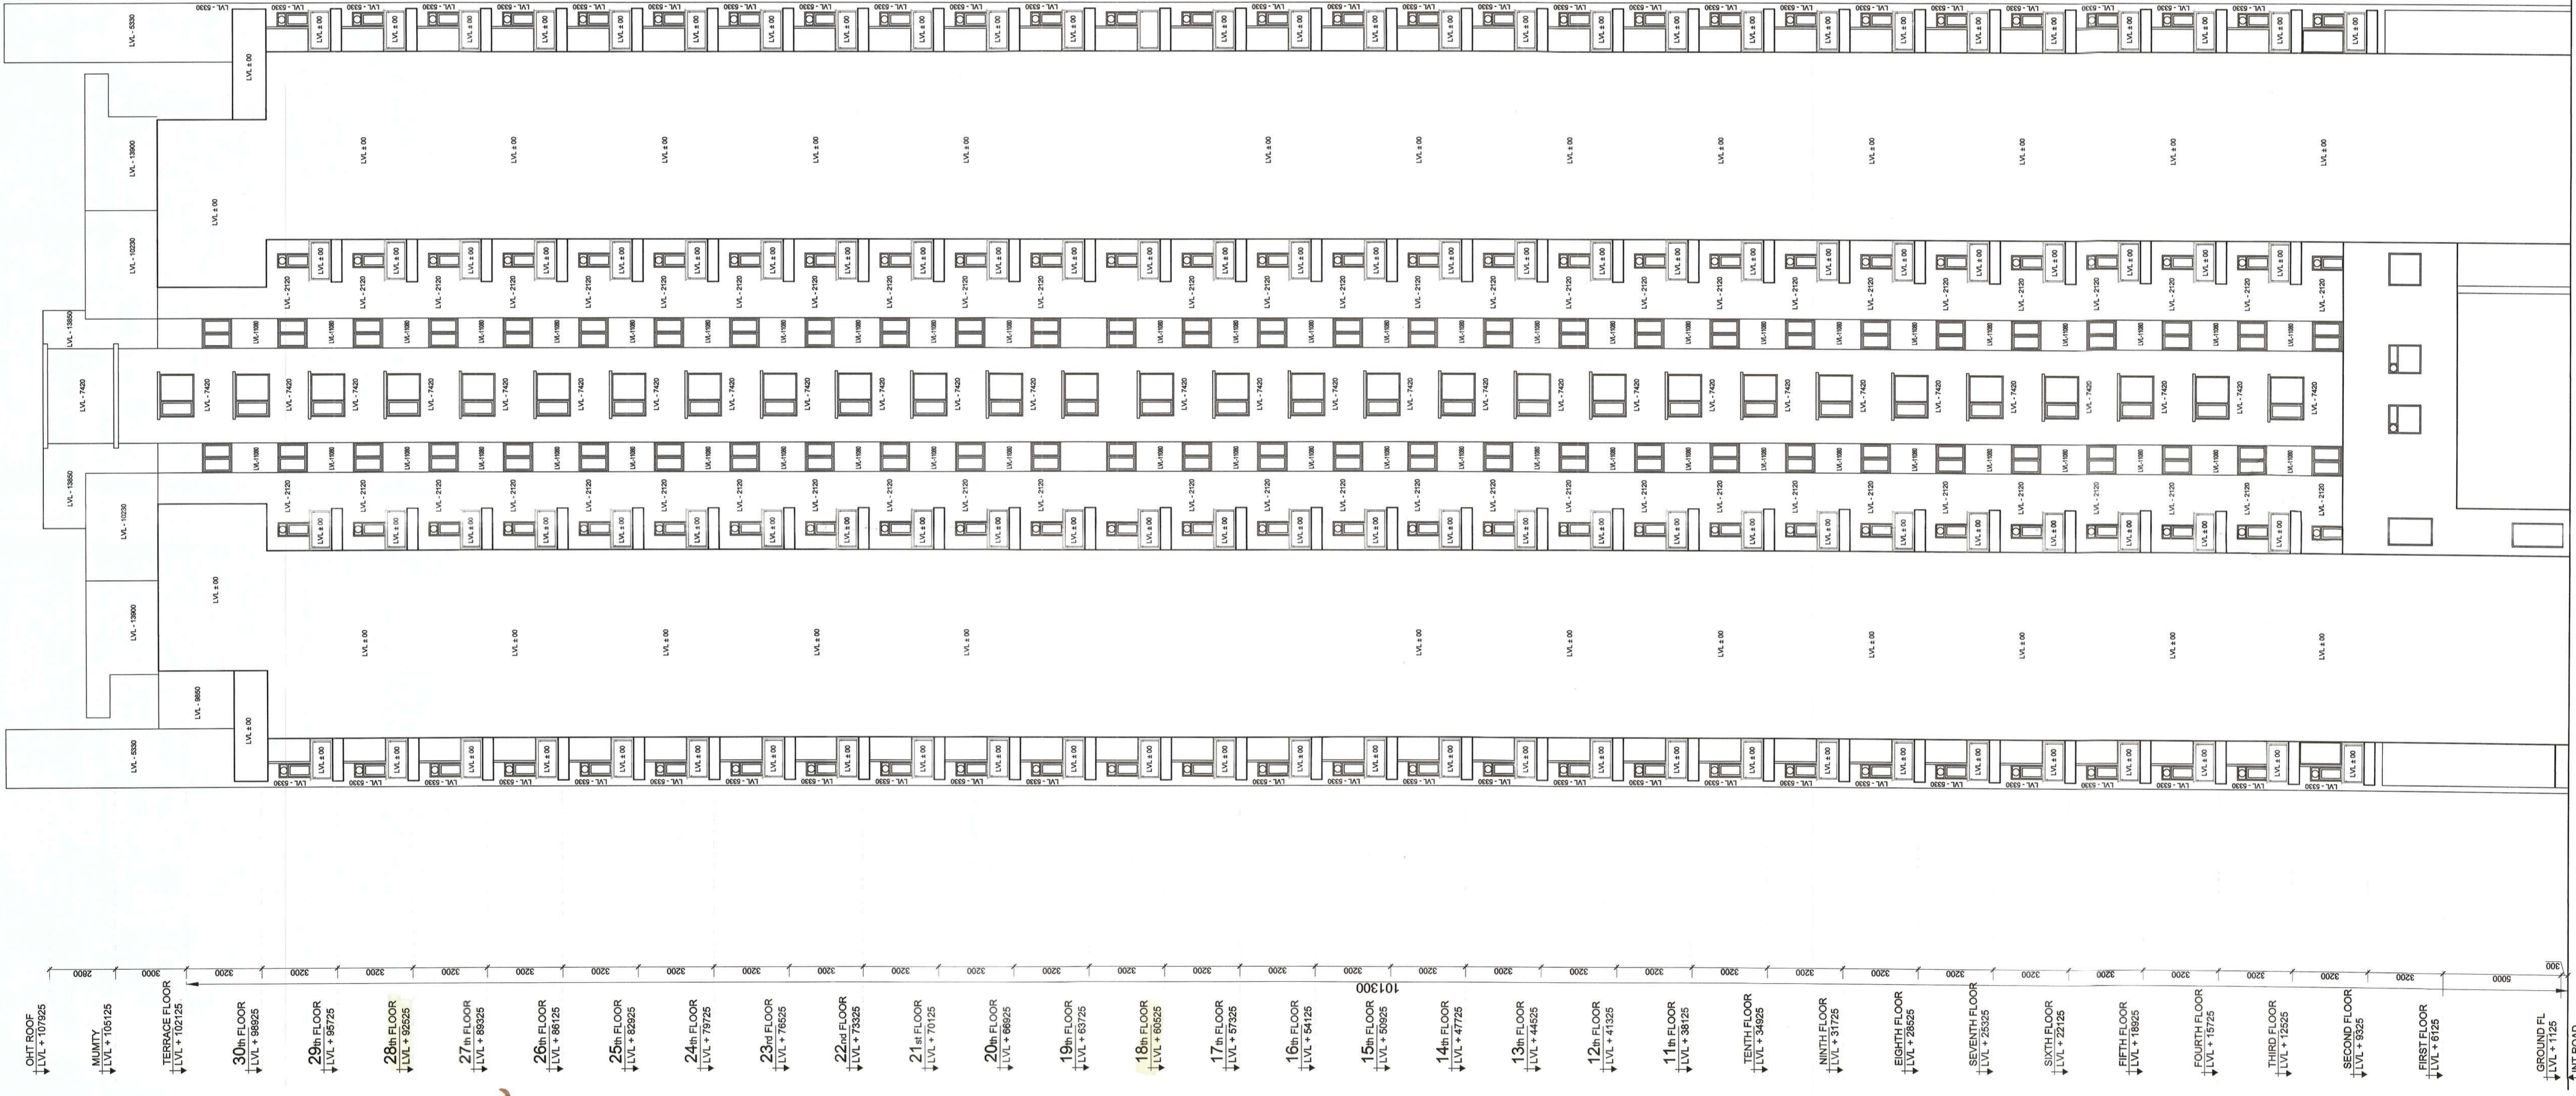

OWNER :
 DECENT BUILDHOMES PRIVATE LIMITED
 PREVIOUSLY KNOWN AS BNB LAND DEVELOPERS
 PRIVATE LIMITED
 ADDRESS- 301, 3rd FLOOR INDRAPRAKASH BUILDING
 21, BARAKHAMBA ROAD, NEW DELHI 110001
 PROJECT :
 PROPOSED BUILDING PLANS OF GROUP HOUSING
 COLONY FOR AN AREA MEASURING 4.0375 ACRES
 UNDER TOD POLICY DATED 09.02.2016 (LICENSE NO
 40 OF 2022 DATED 12.08.2022 IN SECTOR-70,
 GURUGRAM MANESAR URBAN COMPLEX BEING
 DEVELOPED BY DECENT BUILDHOMES PVT. LTD.

TITLE :
 ELEVATION-B (TOWER 02)
 ARCHITECTS :
 DRG. NO. - T2 - 10
 GIAN P. MATUR AND ASSOCIATES (P) LTD.
 C - 55, East of Kailash, New Delhi-110065
 ARCHITECTS T : +9199599114659912
 & PLANNERS E : info@gmindia.com I W : www.gmindia.com
 SCALE : 1 : 100
 ARCHITECTS SIGN :
 OWNERS SIGN :
 DATE : APR 2023
 DR. ANU - SANDHYA
 CKD BY: PRITI
 GIAN P. MATUR ARCHITECT
 B. Arch. I.C.A.I. I.I.A.
 CA No. 6075769