



Winey G. J.
DTP (HQ) STP (G) STP (H)
B.P.A.C. B.P.A.C. B.P.A.C.
Sanctioned
MEMO NO. 28-1124/2023
DATED: 22-03/2023
ST. 3-11-2023

Ram A. Bassi
JD(HQ)

Ram A. Bassi
PA
ATP(HQ)

Ram A. Bassi
Consultant
Architect

TO BE READ WITH THIS OFFICE
MEMO NO. 28-1124/2023
DATED: 22-03/2023
ST. 3-11-2023

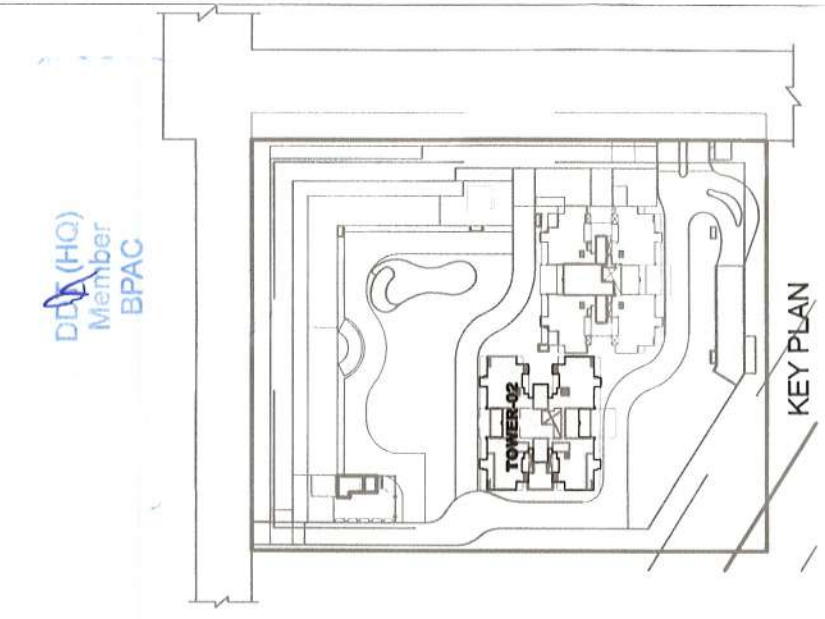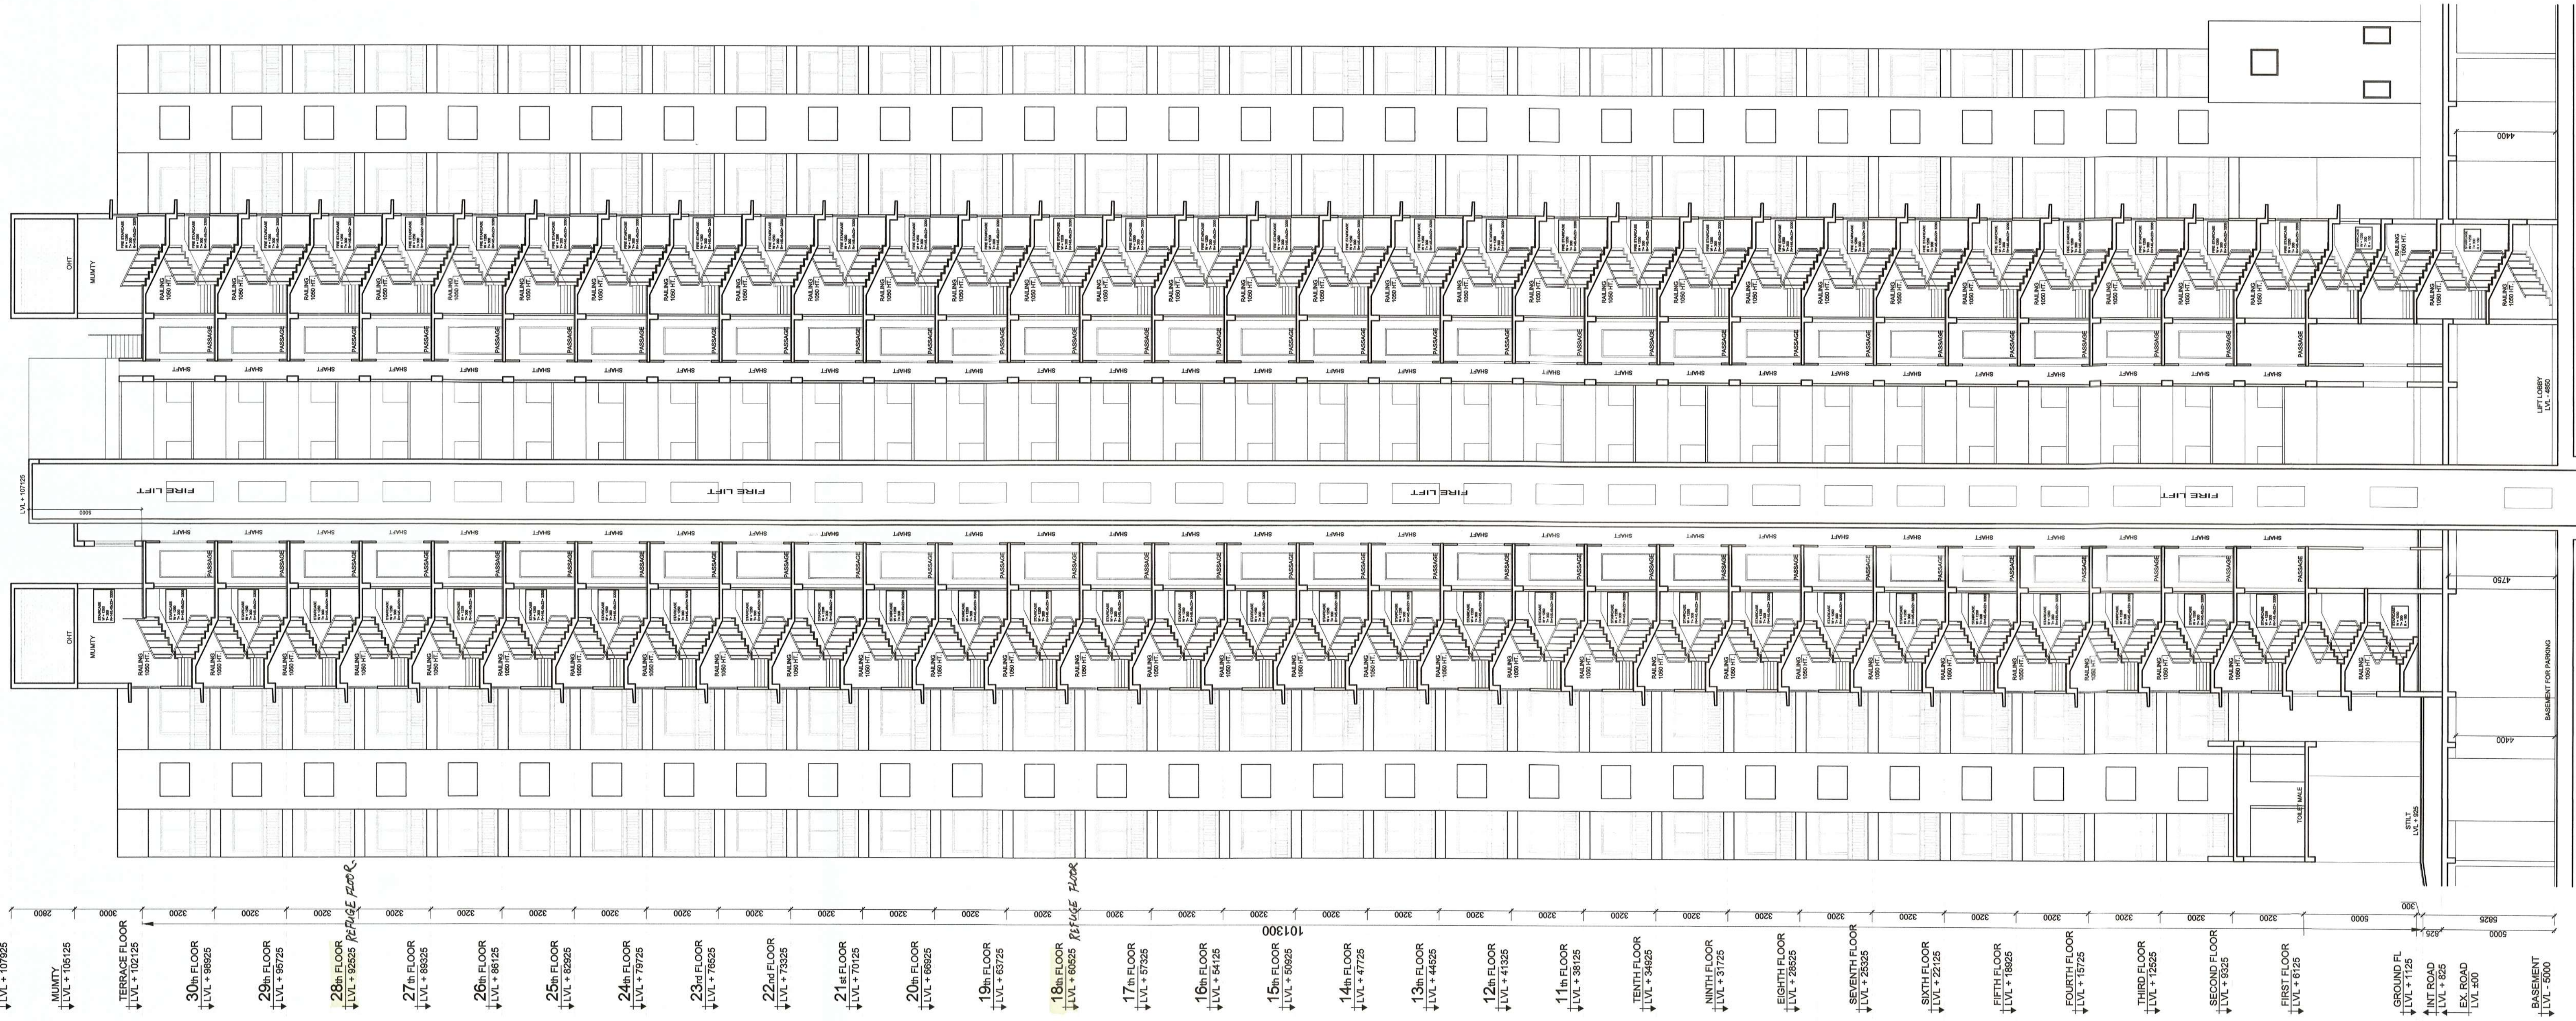

OWNER :
DECENT BUILDHOMES PRIVATE LIMITED
PREVIOUSLY KNOWN AS BNB LAND DEVELOPERS
PRIVATE LIMITED
ADDRESS- 301, 3rd FLOOR INDRAPRAKASH BUILDING
21, BARAKHAMBA ROAD, NEW DELHI 110001

PROJECT :
PROPOSED BUILDING PLANS OF GROUP HOUSING
COLONY FOR AN AREA MEASURING 4.0375 ACRES
UNDER TOD POLICY DATED 09.02.2016 (LICENSE NO
40 OF 2022 DATED 12.04.2022 IN SECTOR-70,
GURUGRAM MANESAR URBAN COMPLEX BEING
DEVELOPED BY DECENT BUILDHOMES PVT. LTD.

TITLE :
SECTION-X (TOWER 02)

ARCHITECTS :
DRG. NO. -T2 -07
GIAN P. MATHUR AND ASSOCIATES (P) LTD.
C-15, Sector-70, Gurugram, Haryana - 122006
T : 46999991 F : 4699991 E : info@gpmindia.com I W : www.gpmindia.com

SCALE : 1 : 100
DATE : APR 2023
DRAWN : SANDHYA
CKD BY : PRITI

OWNERS SIGN
GIAN P. MATHUR
B. Arch, MCA, IIA
CA No. 80/5769