
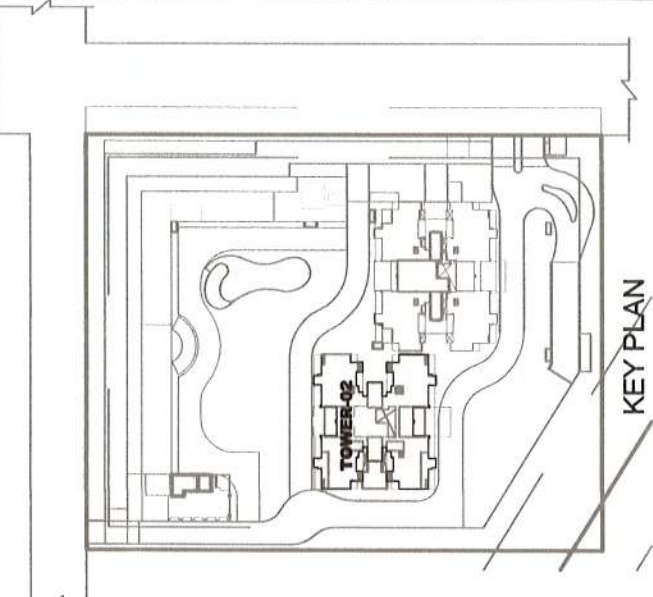


Hilal
S.P.(HQ) S.P.(G)
DTP (HQ) Member
B.P.A.C. B.P.A.C. B.P.A.C.
Ravi
S.P.(HQ) S.P.(G)
DTP (HQ) Member
B.P.A.C. B.P.A.C. B.P.A.C.
Consultant Architect
ATP(HQ)

SANCTIONED
TO BE RECORDED IN THE OFFICE
MEMO NO.: 20-1372, 10/04/2023, 37407
DATED: 3-11-2023
Ram Anand Bassi
JD(HQ)
Member
B.P.A.C.

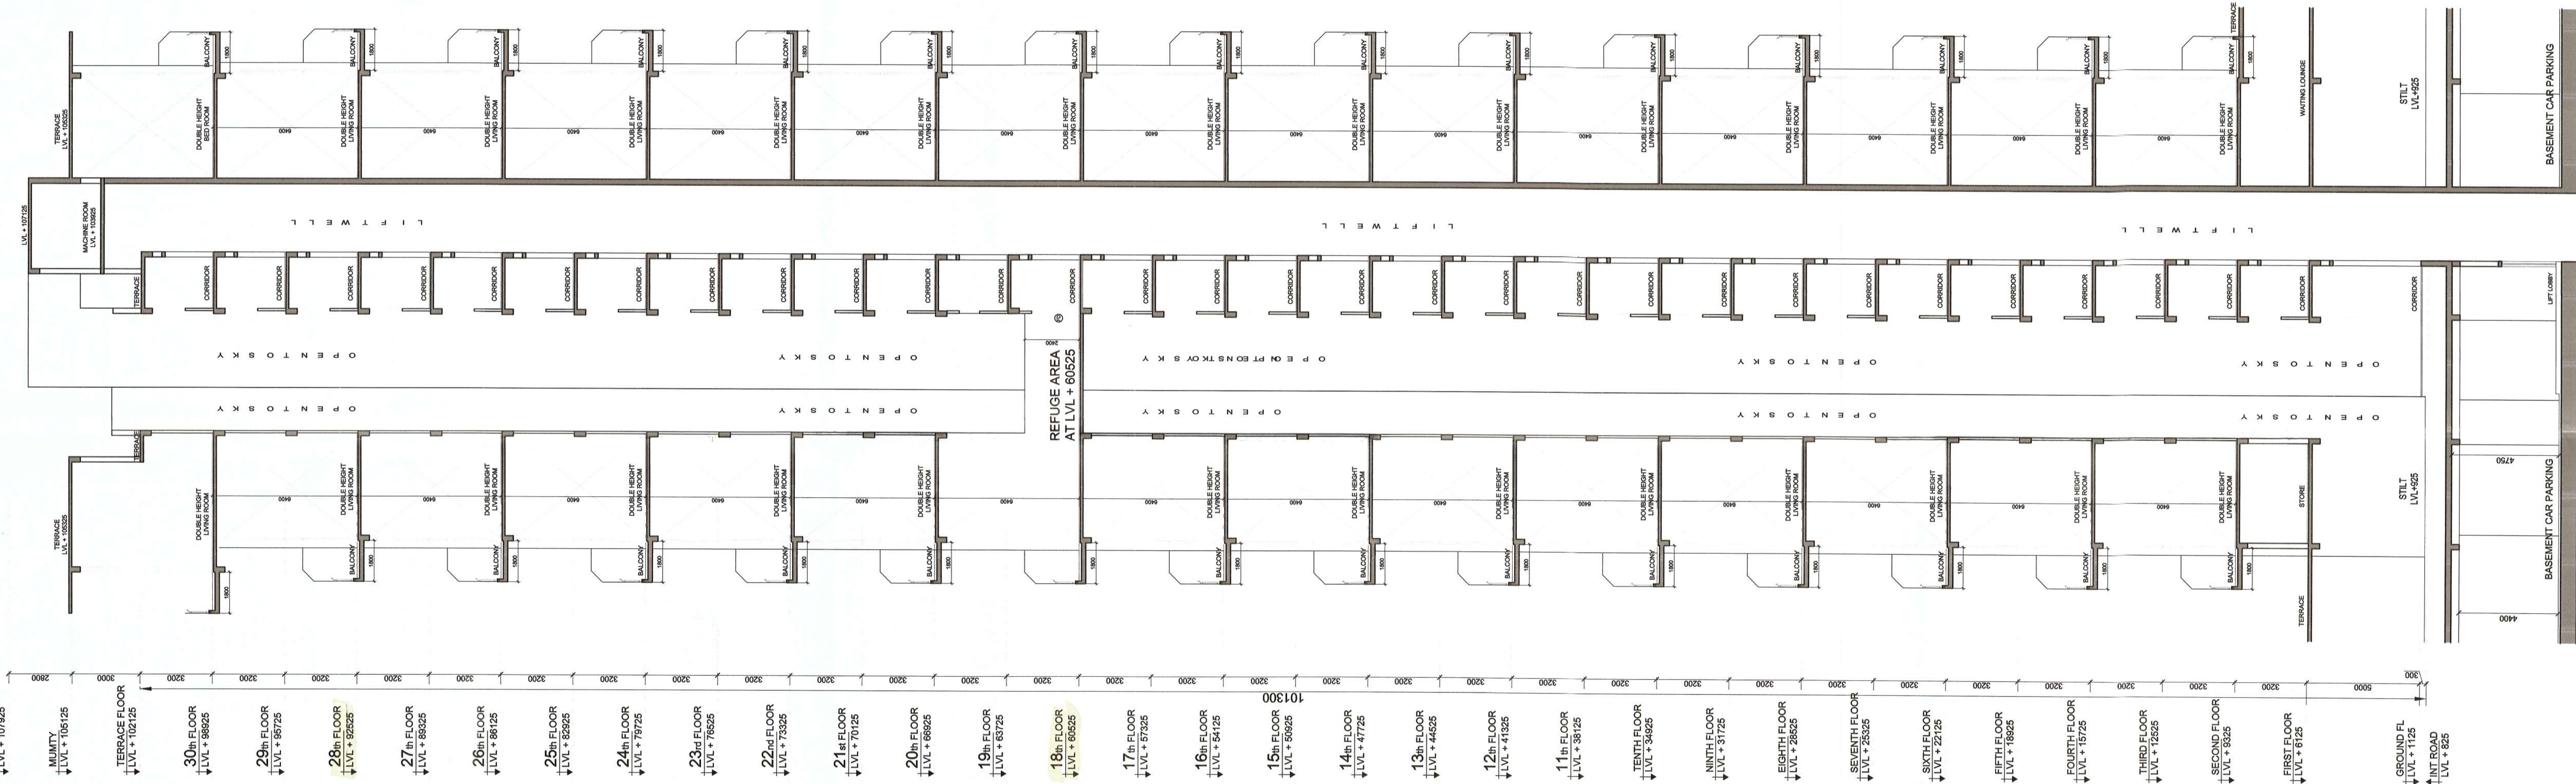

OWNER :
DECENT BUILDHOMES PRIVATE LIMITED
PREVIOUSLY KNOWN AS BNB LAND DEVELOPERS
PRIVATE LIMITED
ADDRESS- 301, 3rd FLOOR INDRAPRAKASH BUILDING
21, BARAKHAMBA ROAD, NEW DELHI 110001
PROJECT :
PROPOSED BUILDING PLANS OF GROUP HOUSING
COLONY FOR AN AREA MEASURING 4.0375 ACRES
UNDER TOD POLICY DATED 09.02.2016 (LICENSE NO
40 OF 2022 DATED 12.04.2022 IN SECTOR-70,
GURUGRAM MANESAR URBAN COMPLEX BEING
DEVELOPED BY DECENT BUILDHOMES PVT. LTD.

SECTION-Z (TOWER 02)		
ARCHITECTS	DRG.NO.-T2-08A	
ARCHITECTS	GIAN P. MATHUR AND ASSOCIATES (P) LTD. C-55, East Of Kailash, New Delhi-110065 & PLANNERS E : info@gpmathur.com I W : www.gpmathur.com	
SCALE : 1 : 100	ARCHITECT'S SIGN	OWNER'S SIGN
DATE : APR 2023		
DRAWN : SANDHYA		
CKD BY: PRITI		