

- 648 -
- 647 -







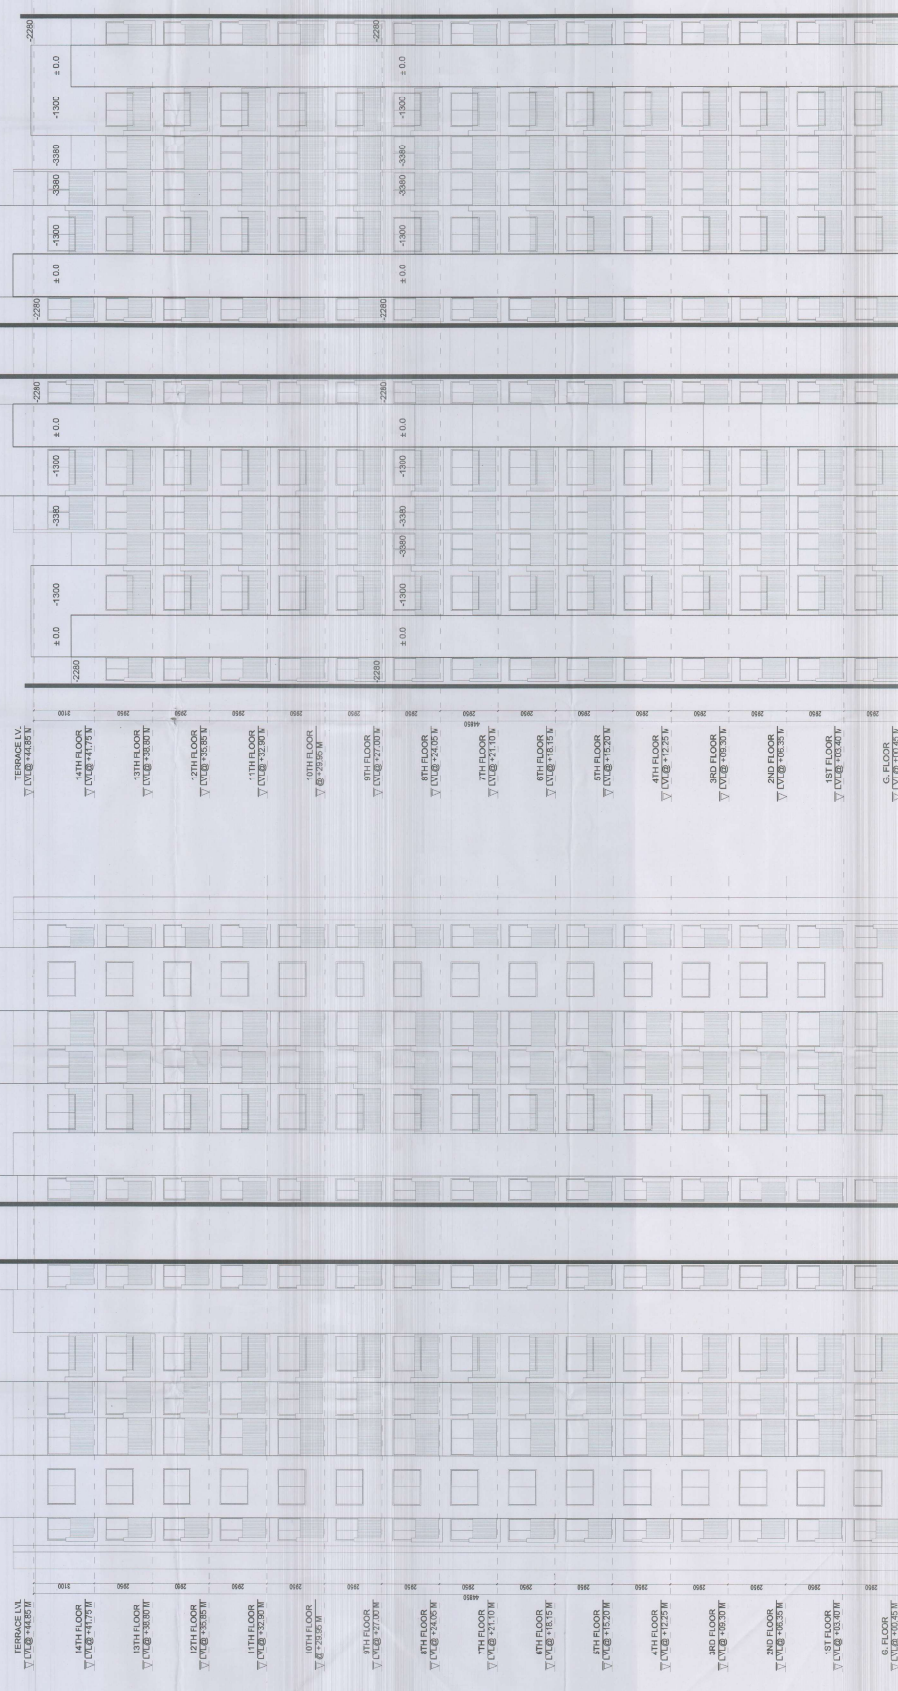

GARDEN SIDE ELEVATION
TOWER-O

ROAD SIDE ELEVATION
TOWER-O




OWNER'S SIGN
[Signature]
[Stamp: OWNER'S SIGN]

ARCHITECT'S SIGN
[Signature]
[Stamp: ARCHITECT'S SIGN]




