

. BUILDING WILL BE DESIGNED (STRUCTURES)
AS PER RELEVANT IS CODES FOR EARTH QUAKE
RESISTANCE.

PROPOSED BUILDING PLAN OF RESIDENTIAL
POLY (NIP) DATED 11 05 2022 ON LICENSING
POLICY (NIP) DATED 11 05 2022 ON LAND MEASURING
116.29625 ACRES (LICENCE NO. 219 OF 2023 DATED
25-10-23). (AN AREA MEASURING 103.06525 ACRES
MIGRATION FROM LICENCE NO. 27 OF 2012 DATED
02 04 2012 AND 13.24 ACRES AS FRESH AS GRAM
APPLIED AREA IN SECTOR - 76 & 77. GURUGRAM
MANESAR URBAN COMPLEX BEING DEVELOPED BY
DLF LTD. IN COLLABORATION WITH LAND OWNERS
AND ITS S ASSOCIATE COMPANIES

R|S|M|S
ARCHITECTS

RSMS ARCHITECTS PVT. LTD.
69, Nora Niwas Bhawani Kunj
(Behind D2), Vasant Kunj,
New Delhi-110070.
Tel.: 011-26898616, 26898617
www.rsms-arch.com


[illegible]

ARCHITECT'S SEAL & SIGNATURE	OWNER'S SEAL & SIGNATURE
---------------------------------	-----------------------------




For DLF Limited
Attested


JAN.-2024	Scale : 1:100	Drawing No:
Drawing Title: -		TA-11a
FAR AREA CALCULATION OF 1ST TO 41ST(PENTHOUSE FLOOR) (TOWER -A&D)		

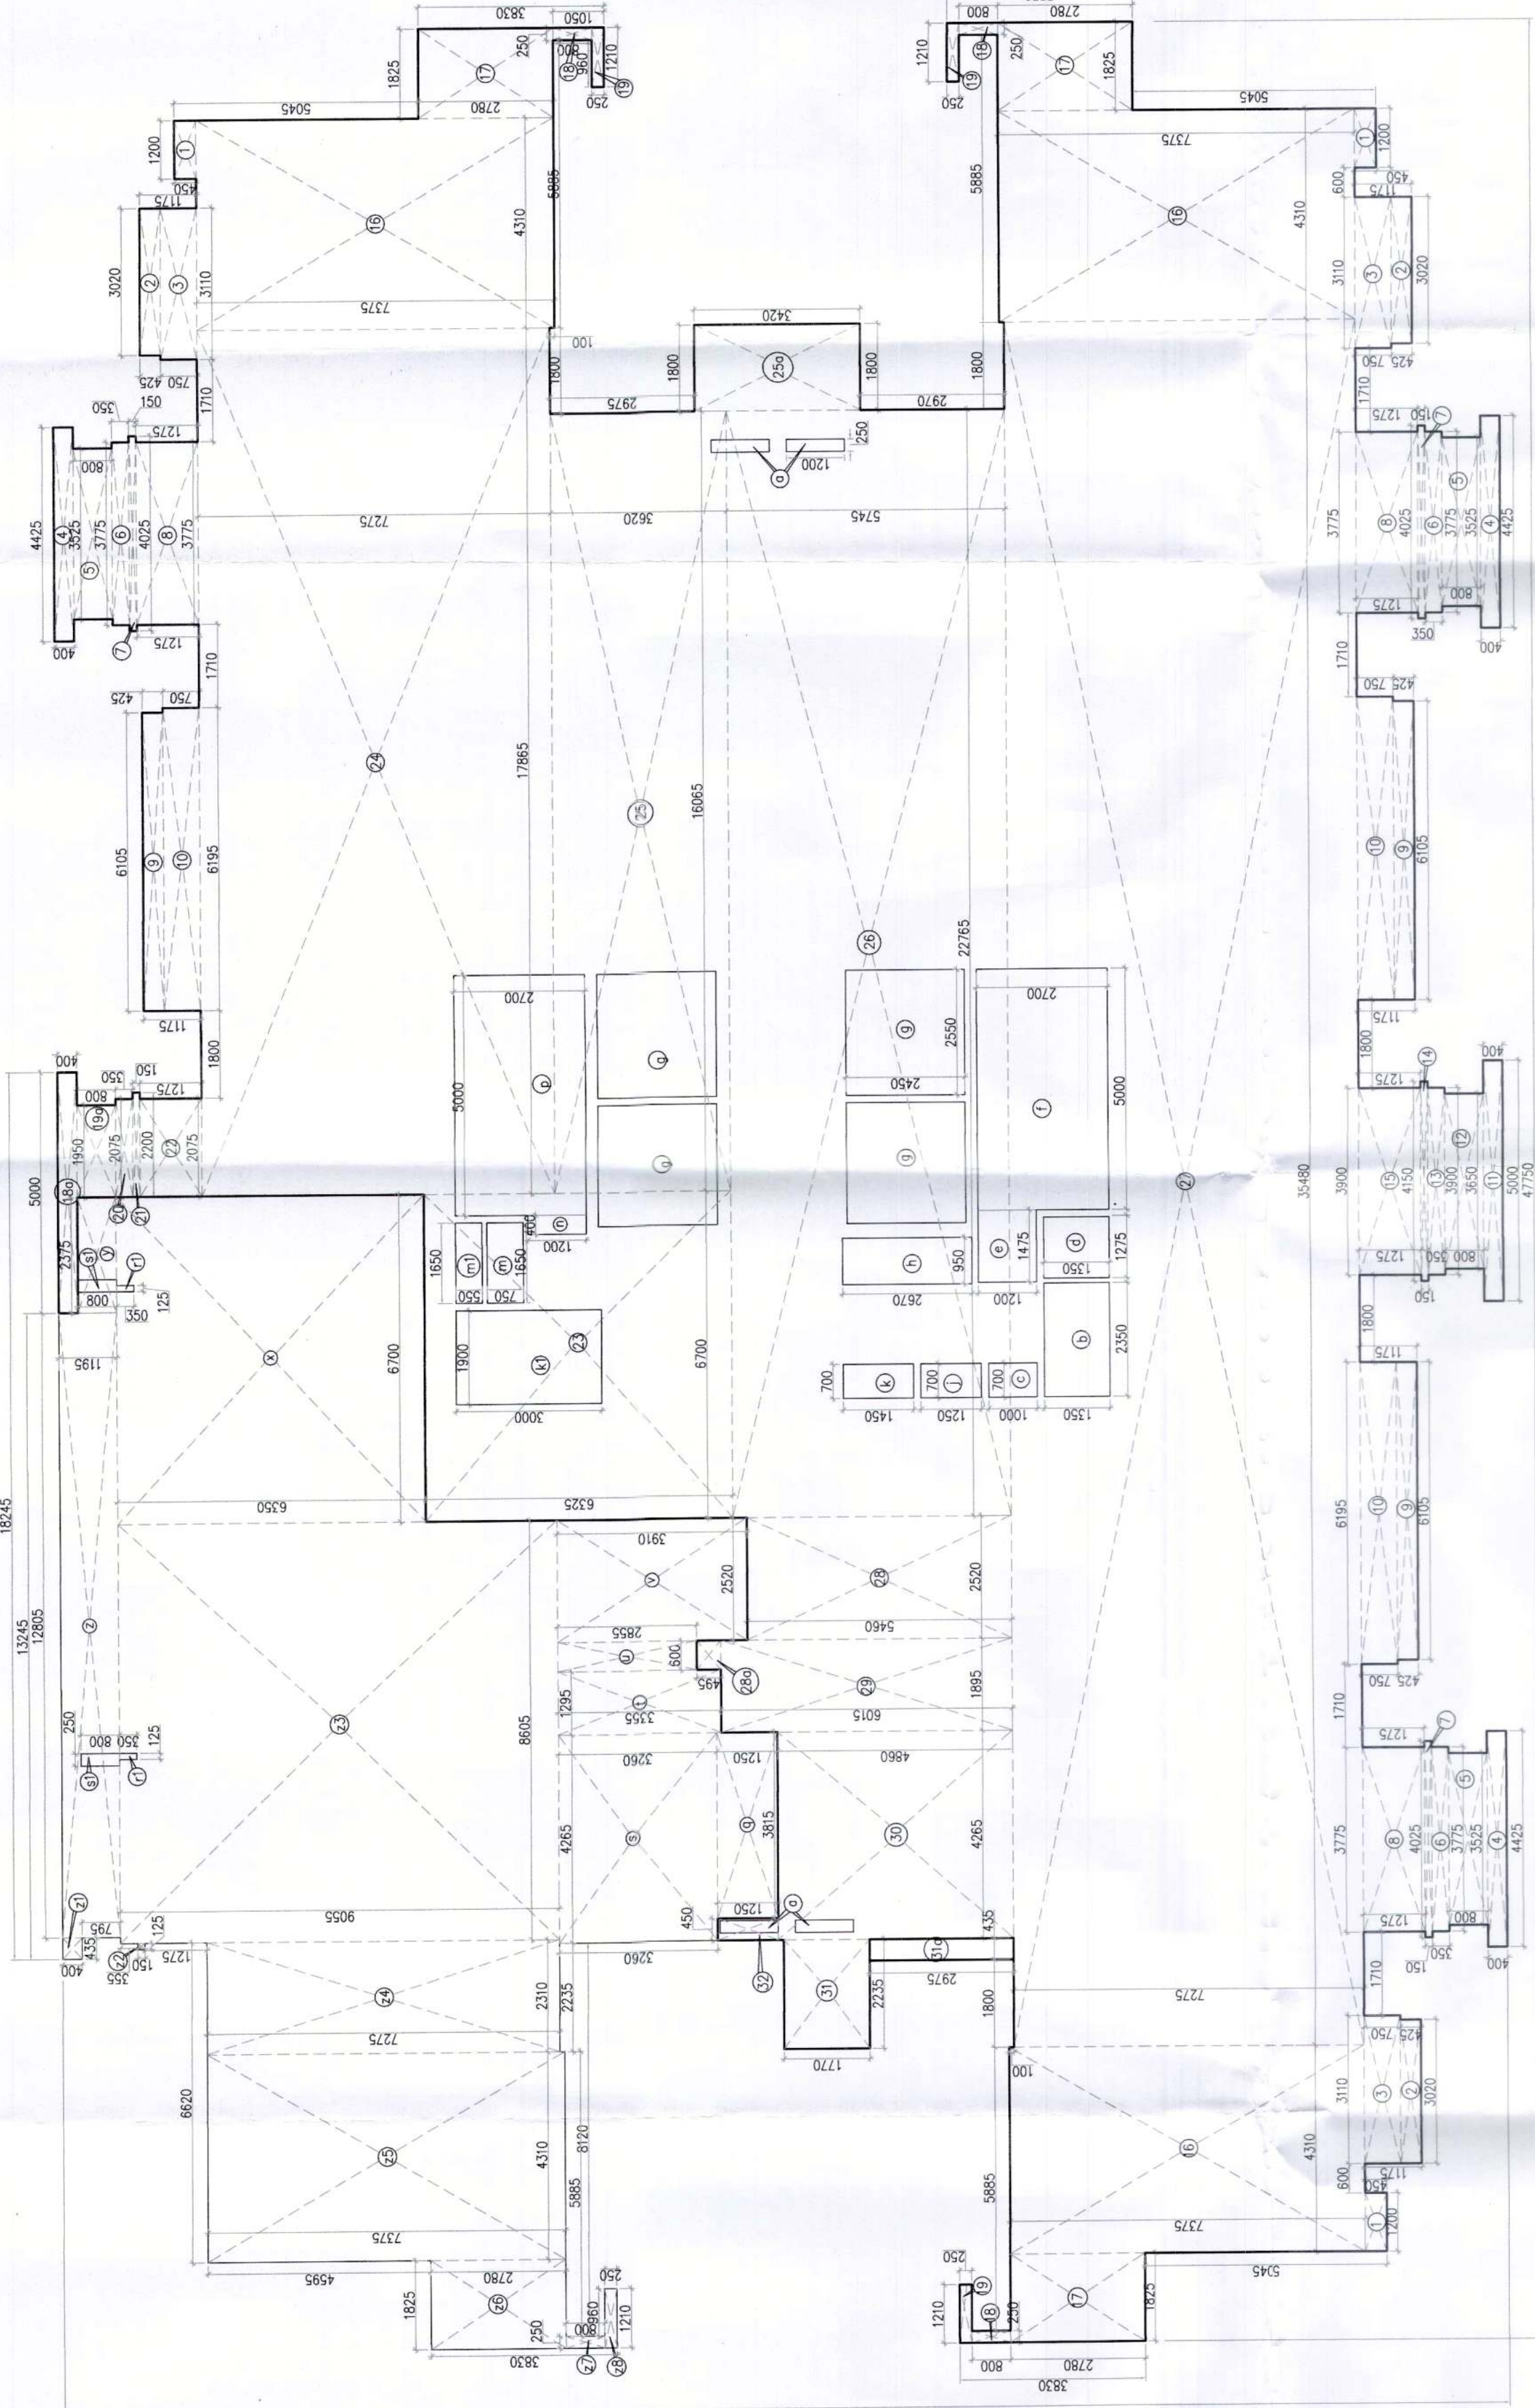

GRASS - A									
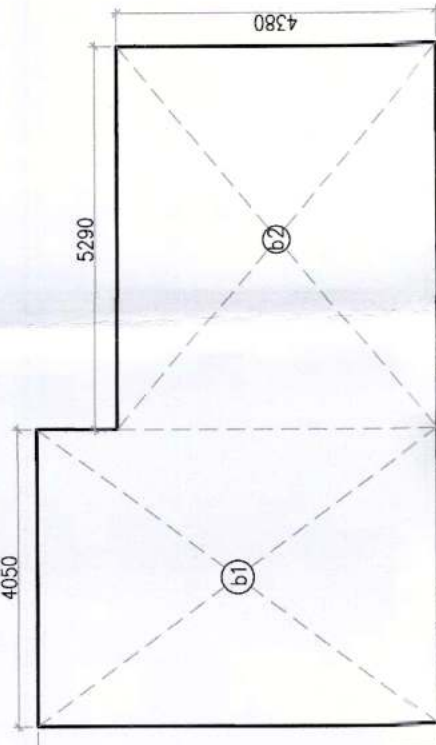

ELECTRICAL & BATTERY ROOM AREA CALCULATION									
GROSS - A									
b1	=	1	X	4.050	X	5.490	=	22.235	SQM
b2	=	1	X	5.290	X	4.360	=	23.170	SQM
							TOTAL	=	45.405 SQM

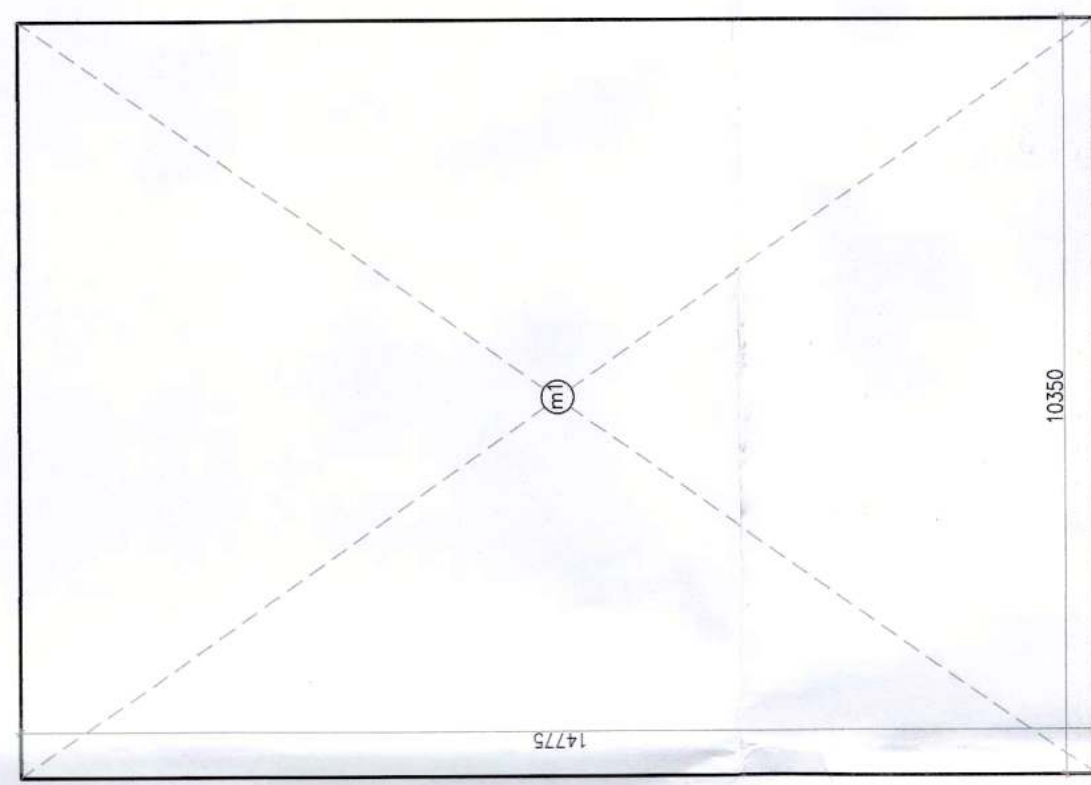

MUMINTY / NON FAR AREA CALCULATION									
GROSS - A									
m1	=	1	X	10.350	X	14.775	=	152.921	SQM
						TOTAL	=	152.921	SQM

