


Note :-


1. BUILDING WILL BE DESIGNED (STRUCTURES)
AS PER RELEVANT IS CODES FOR EARTH QUAKE
RESISTANCE.

AREA CALCULATION OF STILT FLOOR (TOWER-B)									
GROSS - A									
1	4	X	0.350	X	1.050	=	1.470	SGM	
2	2	X	2.325	X	2.780	=	12.927	SGM	
3	2	X	3.310	X	2.680	=	17.742	SGM	
4	1	X	7.795	X	4.895	=	38.585	SGM	
5	1	X	8.995	X	6.810	=	61.265	SGM	
6	1	X	8.495	X	0.900	=	7.645	SGM	
7	1	X	8.995	X	6.810	=	61.265	SGM	
8	1	X	8.495	X	0.750	=	6.371	SGM	
9	1	X	4.300	X	7.835	=	33.691	SGM	
10	1	X	5.000	X	11.585	=	57.925	SGM	
11	1	X	12.220	X	14.775	=	180.551	SGM	
12	1	X	10.465	X	16.025	=	167.752	SGM	
13	2	X	3.810	X	2.680	=	20.422	SGM	
14	2	X	2.325	X	2.780	=	12.927	SGM	
15	4	X	4.400	X	0.900	=	15.840	SGM	
15a	1	X	5.000	X	0.900	=	4.500	SGM	
TOTAL							=	694.054	SGM
GROSS - B									
a	1	X	0.450	X	1.980	=	0.891	SGM	
b	1	X	3.810	X	2.180	=	8.306	SGM	
c	1	X	1.975	X	2.080	=	4.108	SGM	
d	1	X	1.975	X	2.080	=	4.108	SGM	
e	1	X	3.810	X	1.890	=	7.201	SGM	
f	1	X	3.660	X	0.290	=	1.061	SGM	
g	1	X	1.120	X	1.590	=	1.781	SGM	
h	1	X	0.325	X	0.300	=	0.098	SGM	
i	1	X	2.350	X	1.350	=	3.173	SGM	
TOTAL							=	30.725	SGM
TOTAL FAR AREA OF STILT FLOOR (TOWER-B)							=	694.054	SGM
							=	663.328	SGM
TOTAL NON FAR AREA OF GROUND FLOOR (TOWER-B)									
			=	GROUND COVERAGE	-	FAR AREA	=	NON FAR AREA	
			=	1393.235	-	663.328	=	729.907	SGM

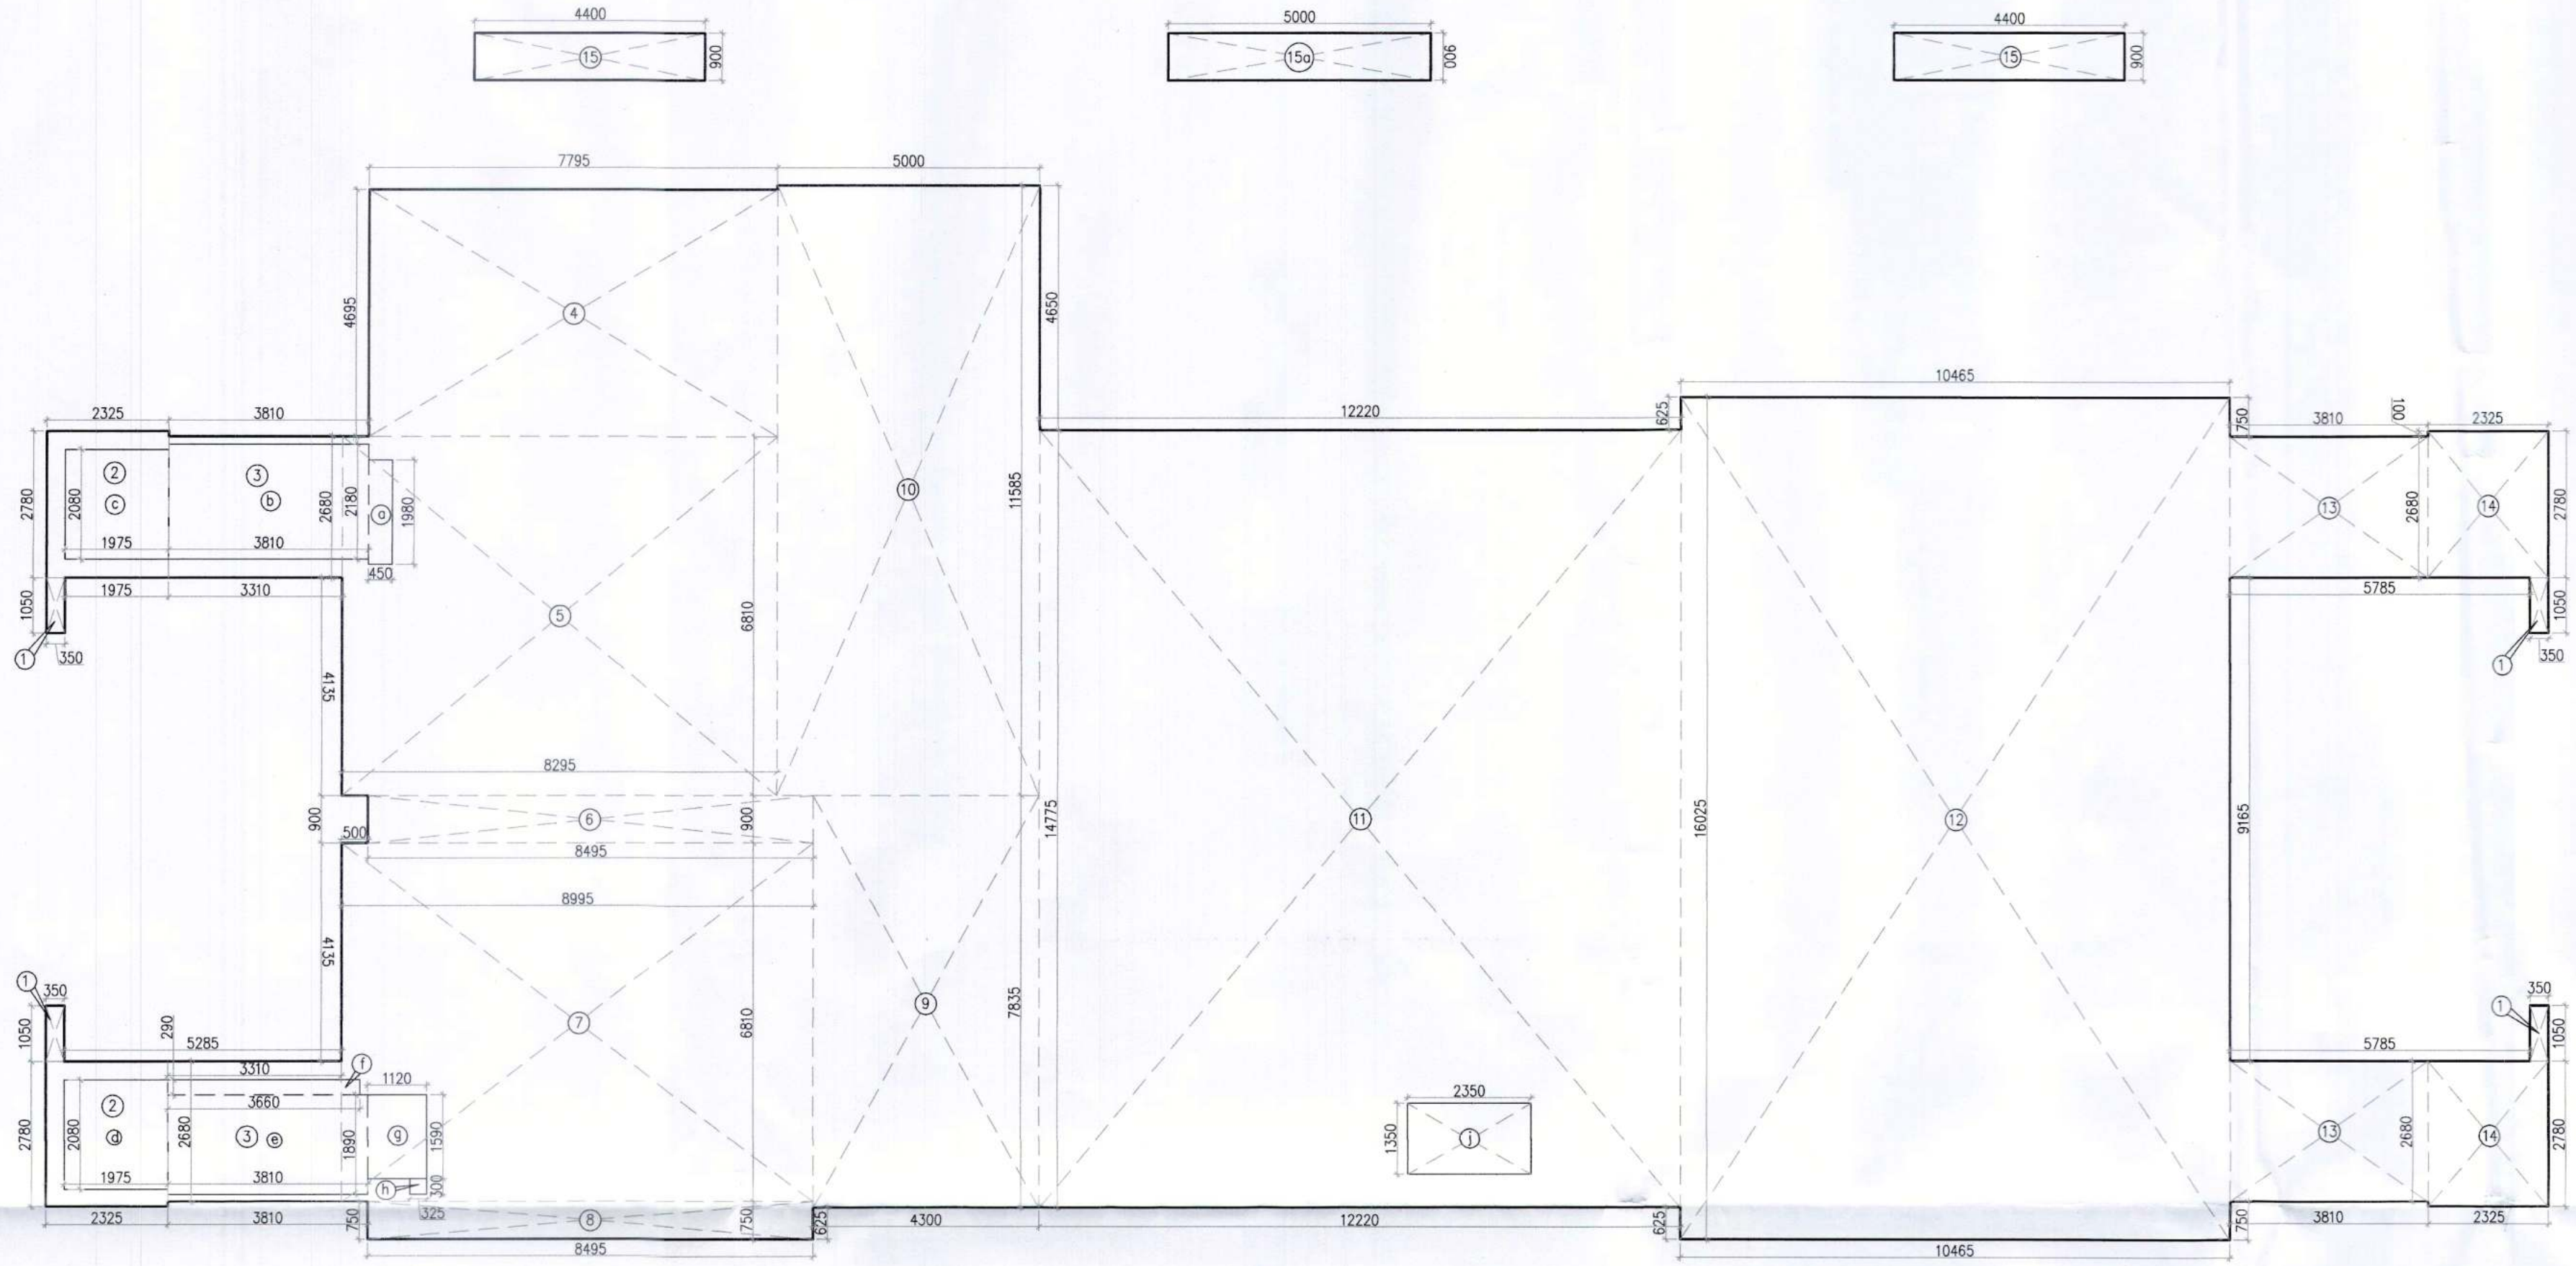


STILT FLOOR AREA CALCULATION
TOWER - B

AREA CALCULATION OF STILT FLOOR (TOWER-C)									
GROSS - A									
1	4	X	0.350	X	1.050	=	1.470	SGM	
2	2	X	2.325	X	2.780	=	12.927	SGM	
3	2	X	3.310	X	2.680	=	17.742	SGM	
4	1	X	7.795	X	4.895	=	38.585	SGM	
5	1	X	8.995	X	6.810	=	61.265	SGM	
6	1	X	8.495	X	0.900	=	7.645	SGM	
7	1	X	8.995	X	6.810	=	61.265	SGM	
8	1	X	8.495	X	0.750	=	6.371	SGM	
9	1	X	4.300	X	7.835	=	33.691	SGM	
10	1	X	5.000	X	11.585	=	57.925	SGM	
11	1	X	12.220	X	14.775	=	180.551	SGM	
12	1	X	10.465	X	16.025	=	167.752	SGM	
13	2	X	3.810	X	2.680	=	20.422	SGM	
14	2	X	2.325	X	2.780	=	12.927	SGM	
15	4	X	4.400	X	0.900	=	15.840	SGM	
15a	1	X	5.000	X	0.900	=	4.500	SGM	
TOTAL							=	694.054	SGM
GROSS - B									
a	1	X	0.450	X	1.980	=	0.891	SGM	
b	1	X	3.810	X	2.180	=	8.306	SGM	
c	1	X	1.975	X	2.080	=	4.108	SGM	
d	1	X	1.975	X	2.080	=	4.108	SGM	
e	1	X	3.810	X	1.890	=	7.201	SGM	
f	1	X	3.660	X	0.290	=	1.061	SGM	
g	1	X	1.120	X	1.590	=	1.781	SGM	
h	1	X	0.325	X	0.300	=	0.098	SGM	
i	1	X	2.350	X	1.350	=	3.173	SGM	
TOTAL							=	30.725	SGM
TOTAL FAR AREA OF STILT FLOOR (TOWER-C)							=	694.054	SGM
							=	664.511	SGM
TOTAL NON FAR AREA OF GROUND FLOOR (TOWER-C)									
			=	GROUND COVERAGE	-	FAR AREA	=	NON FAR AREA	
			=	1393.235	-	728.724	=	664.511	SGM

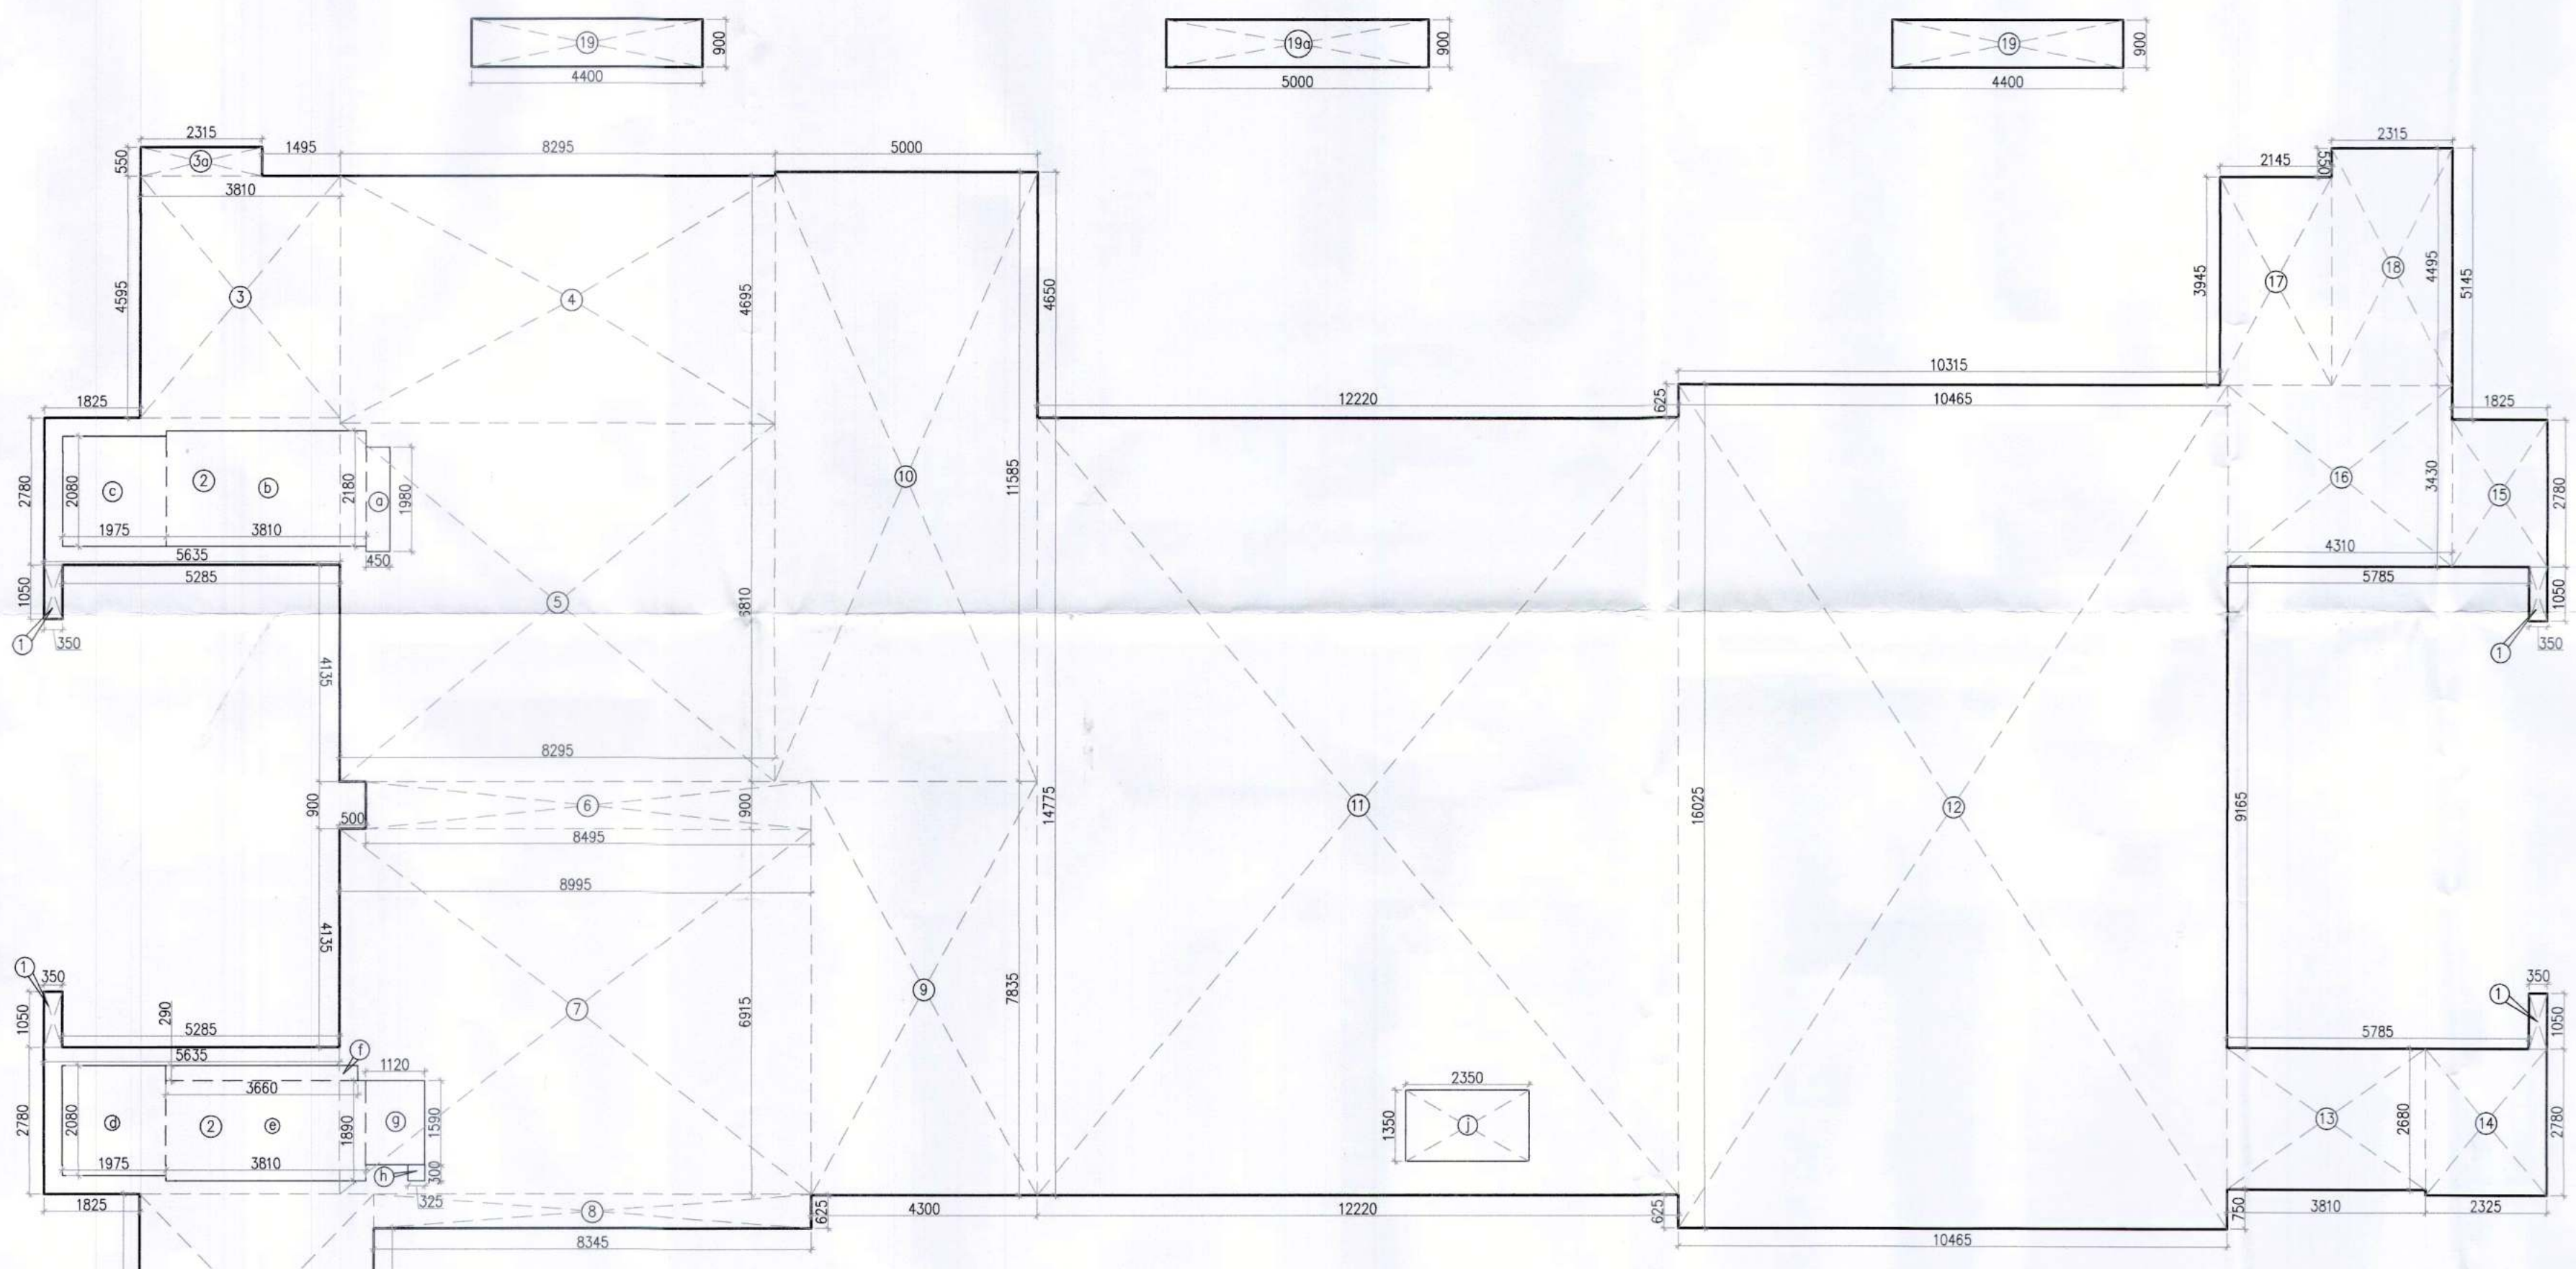

STILT FLOOR AREA CALCULATION
TOWER - C

AREA CALCULATION OF STILT FLOOR (TOWER-E)									
GROSS - A									
1	2	X	0.350	X	1.050	=	0.735	SGM	
2	1	X	2.325	X	2.780	=	6.464	SGM	
3	1	X	5.635	X	2.780	=	15.885	SGM	
3a	1	X	4.450	X	4.555	=	20.454	SGM	
4	1	X	3.715	X	0.550	=	2.045	SGM	
5	1	X	7.795	X	4.895	=	38.585	SGM	
6	1	X	8.995	X	6.810	=	61.265	SGM	
7	1	X	8.995	X	6.810	=	61.265	SGM	
8	1	X	8.495	X	0.900	=	7.645	SGM	
9	1	X	4.300	X	7.835	=	33.691	SGM	
10	1	X	5.000	X	11.585	=	57.925	SGM	
11	1	X	12.220	X	14.775	=	180.551	SGM	
12	1	X	10.465	X	16.025	=	167.752	SGM	
13	2	X	3.810	X	2.680	=	20.422	SGM	
14	2	X	2.325	X	2.780	=	12.927	SGM	
15	4	X	4.400	X	0.900	=	15.840	SGM	
15a	1	X	5.000	X	0.900	=	4.500	SGM	
TOTAL							=	724.346	SGM
GROSS - B									
a	1	X	0.450	X	1.980	=	0.891	SGM	
b	1	X	3.810	X	2.180	=	8.306	SGM	
c	1	X	1.975	X	2.080	=	4.108	SGM	
d	1	X	1.975	X	2.080	=	4.108	SGM	
e	1	X	3.810	X	1.890	=	7.201	SGM	
f	1	X	3.660	X	0.290	=	1.061	SGM	
g	1	X	1.120	X	1.590	=	1.781	SGM	
h	1	X	0.325	X	0.300	=	0.098	SGM	
i	1	X	2.350	X	1.350	=	3.173	SGM	
k	2	X	1.020	X	3.530	=	7.201	SGM	
TOTAL							=	37.644	SGM
TOTAL FAR AREA OF STILT FLOOR (TOWER-E)							=	724.346	SGM
							=	686.702	SGM
TOTAL NON FAR AREA OF GROUND FLOOR (TOWER-E)									
			=	GROUND COVERAGE	-	FAR AREA	=	NON FAR AREA	
			=	1451.063	-	686.702	=	714.361	SGM

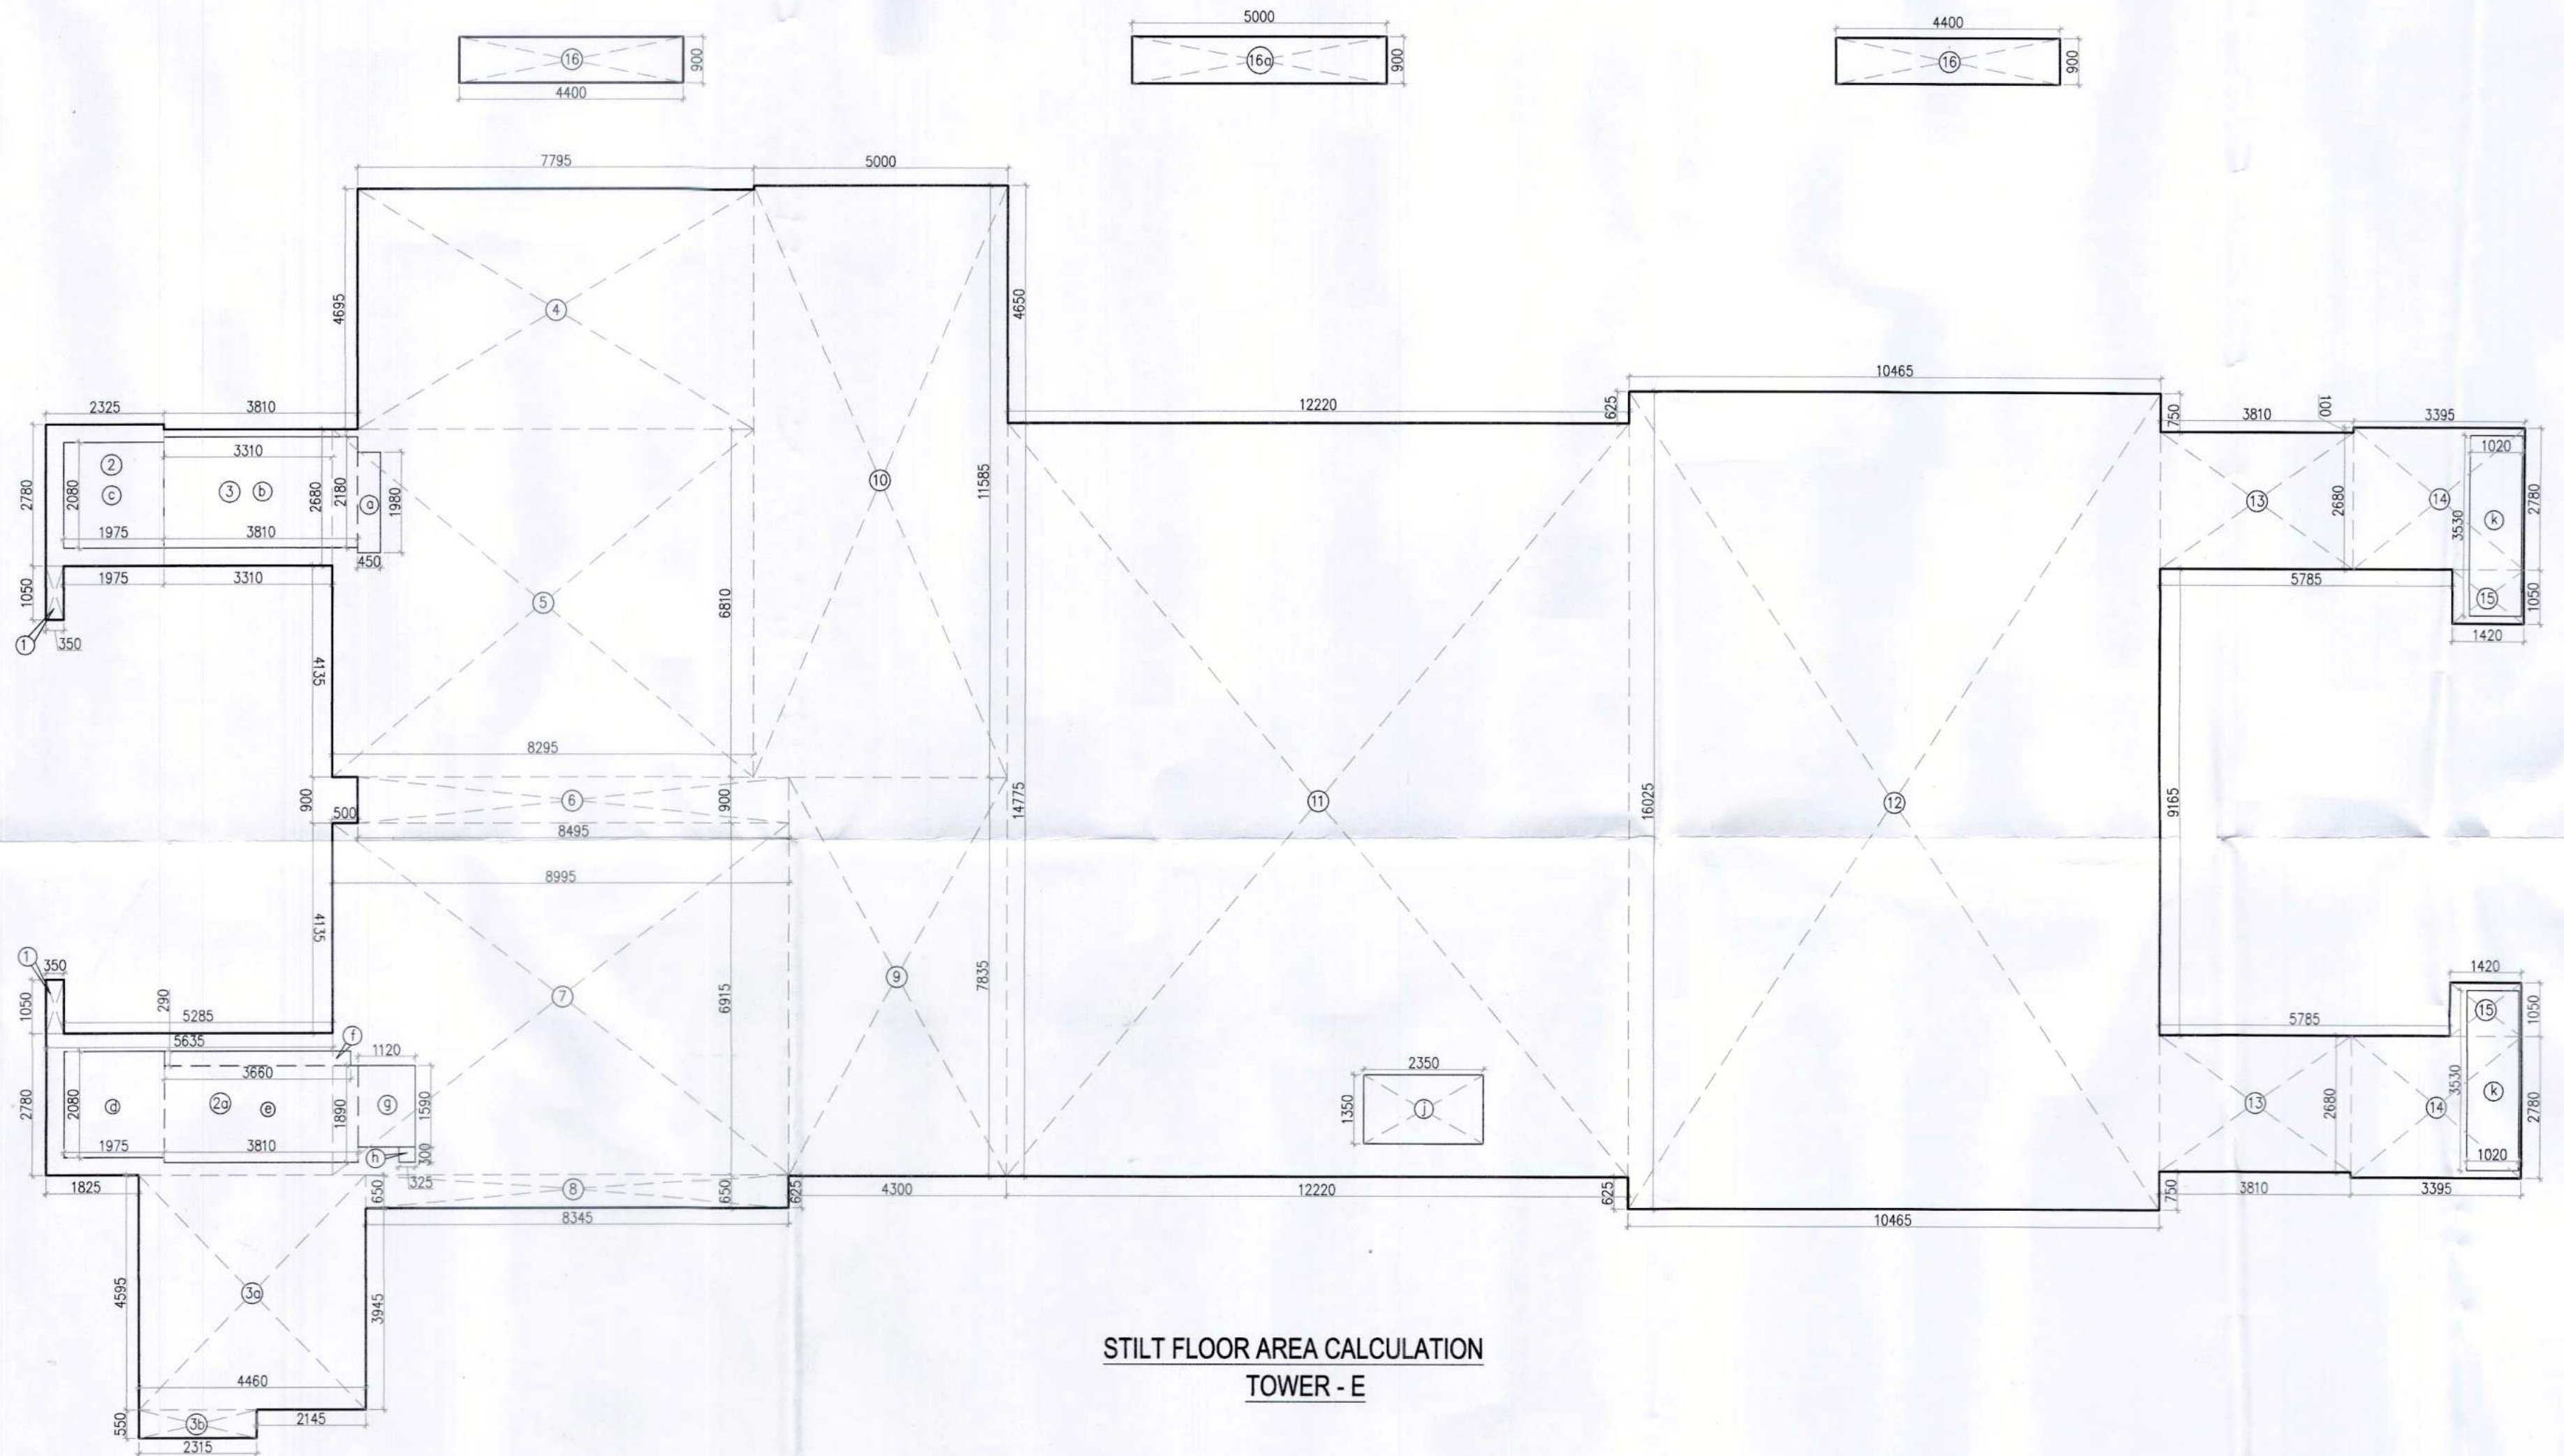

STILT FLOOR AREA CALCULATION
TOWER - E

PROJECT

PROPOSED BUILDING PLAN OF RESIDENTIAL
COLONY UNDER NEW INTEGRATED LICENSING
POLICY (NILP) DATED 11.05.2022 ON LAND MEASURING
116.29625 ACRES (LICENCE NO. 219 OF 2023.DATED
25-10-23.) (AN AREA MEASURING 103.05625 ACRES
MIGRATION FROM LICENCE NO. 27 OF 2012 DATED
02.04.2012 AND 13.24 ACRES AS FRESH AS FRESH
APPLIED AREA) IN SECTOR -76 & 77, GURUGRAM
MANESAR URBAN COMPLEX BEING DEVELOPED BY
DLF LTD. IN COLLABORATION WITH LAND OWNERS
AND IT'S ASSOCIATE COMPANIES

ARCHITECTS

RSMS ARCHITECTS

RSMS ARCHITECTS PVT. LTD.
69,Nora Niwas Bhawani Kunj
(Behind D2), Vasant Kunj,
New Delhi-110070.
Tel.: 011-26898616,26898617
www.rsms-arch.com

(Signature) S.T.P (HQ)
(Signature) Member Secretary
B.P.A.C.
(Signature) S.T.P (G)
(Signature) Member
B.P.A.C.
(Signature) S.P.A.C.

(Signature) Consultant
Architect
(Signature) ATP(HQ)
(Signature) (Dinesh Kumar)
PA(HQ)

TO BE READ WITH THIS OFFICE
MEMO NO. 90/37
DATED : 05/03/24

(Signature) Member
B.P.A.C.

ARCHITECT'S SEAL
& SIGNATURE

OWNER'S SEAL
& SIGNATURE

(Signature)
For DLF Limited
Authorised Signatory

JAN.-2024 Scale : 1:100

Drawing Title:-

FAR AREA CALCULATION OF
STILT FLOOR
(TOWER - B,C & E)

Drawing No:-

TA-12

PHASE - VI