

Note :-
1. BUILDING WILL BE DESIGNED (STRUCTURES)
AS PER RELEVANT IS CODES FOR EARTH QUAKE
RESISTANCE.

Member Secretary
S.T.P. (G)
B7ALC
B7ALC
B7ALC

Consultant
Architect
DTP (HQ)
ATP(HQ)
(dinesh Kumar)
PA(HQ)

TO BE READ WITH THIS OFFICE
MEMO NO: 9637
DATE: 05/03/24

DDP(HQ)
Member
B7ALC


PROJECT
PROPOSED BUILDING PLAN OF RESIDENTIAL
COLONY UNDER NEW INTEGRATED LICENSING
POLICY/PLAN DATED 11.03.2022 ON LAND MEASURING
116.9655 ACRES LICENCE NO. 219 OF 2023 DATED
25-10-23/ IN AREA MEASURING 103.6525 ACRES
MIGRATION FROM LICENCE NO. 27 OF 2012 DATED
02.04.2012 AND 13.24 ACRES AS FRESH AS FRESH
APPLIED AREA/ IN SECTOR- 76 & 77, GURUGRAM
MAKESAR URBAN COMPLEX BEING DEVELOPED BY
DLF LTD. IN COLLABORATION WITH LAND OWNERS
AND ITS ASSOCIATE COMPANIES

ARCHITECTS
RSM'S ARCHITECTS
ARCHITECTS

RSM'S ARCHITECTS PVT. LTD.
69/Vora Wines Bhownani Kunj
(Behind D2), Vasant Kunj,
New Delhi-110070.
Tel:-011-26898616,26898617
www.rsm's-arch.com

ARCHITECT'S SEAL
& SIGNATURE
OWNER'S SEAL
& SIGNATURE
For DLF Limited
Authorized Signatory

JUN - 2024
Scale : 1:300
Drawing Title :-
GREEN AREA
CALCULATION
ST-03
PHASE - IV

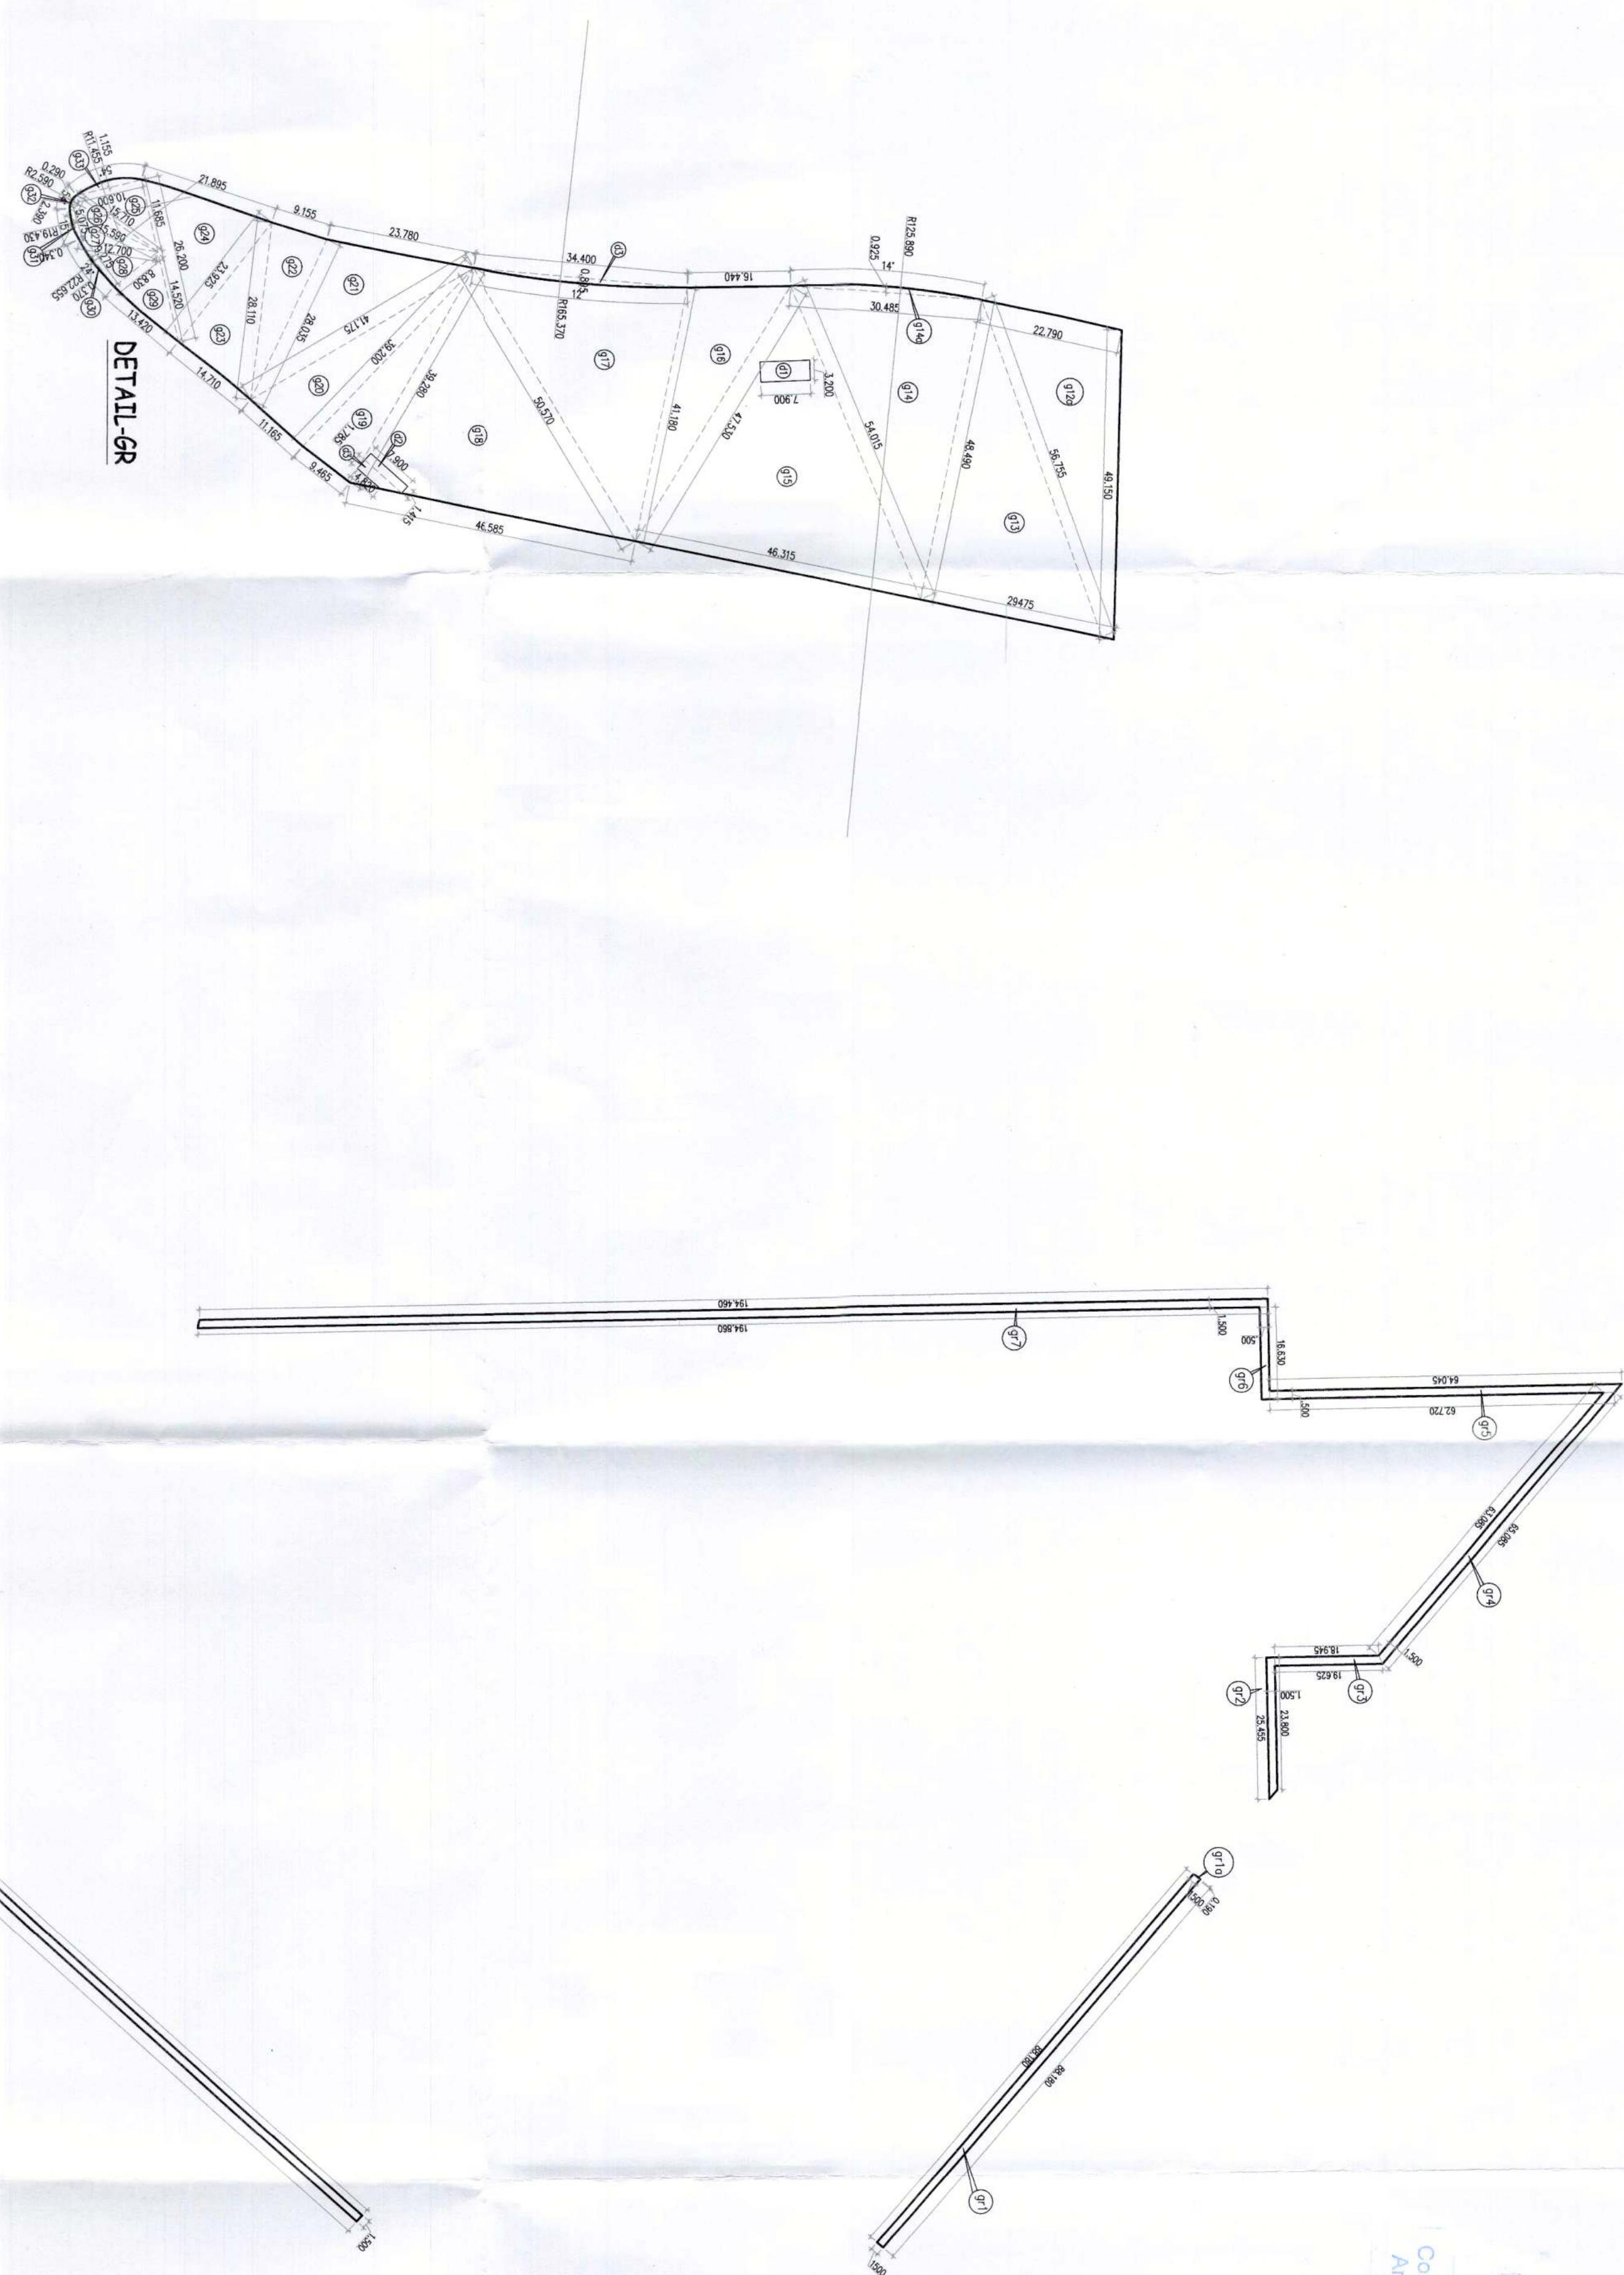

Organized open space i.e. tot lots and play ground calculation(Deduction)									
GROSS - D									
gri1	=	1	X						
gri1a	=	0.5	X			88.180		X	1.500
						0.190		X	1.500
gri2	=	0.5	X			(23.800+25.455)		X	1.500
gri2a	=	0.5	X			(18.945+19.625)		X	1.500
gri3	=	0.5	X			(65.085+63.085)		X	1.500
gri4	=	0.5	X			(62.720+64.045)		X	1.500
gri5	=	0.5	X			16.630		X	1.500
gri6	=	1	X					X	1.500
gri7	=	0.5	X			(194.460+194.860)		X	1.500
gri8	=	1	X			17.170		X	1.500
gri9	=	1	X			9.000		X	1.500
gri10	=	1	X			35.970		X	1.500
gri11	=	1	X			34.705		X	1.500
gri12	=	0.5	X			(280.175+280.255)		X	1.500
TOTAL									=
									1272.008
SUM									

Total Organized open space i.e. tot lots and play ground	=	1272.008	+ 6423.820	=	30.848	-	20.255	=	47.811
			7658.609						

GROSS - E											
G1	=	1	X		3.200	X		7.900	=	25.290	SCM
G2	=	1	X		3.900	X		1.415	=	11.179	SCM
G3	=	0.5	X		(7.900+4.820)	X		1.785	=	11.353	SCM
TOTAL									=	47.811	SCM

GROSS - B														
B7.12	=	49.150	+ 56.755	/ 2	=	22.790	/ 2	=	64.348		30858.877	SCM		
B7.13	=	56.755	+ 48.490	/ 2	=	29.475	/ 2	=	67.936		51088.637	SCM		
B7.14	=	56.755	+ 48.490	/ 2	=	29.475	/ 2	=	67.936		51088.637	SCM		
B7.15	=	50.515	+ 34.315	/ 2	=	32.930	/ 2	=	72.93		11046.036	SCM		
B7.16	=	47.530	+ 41.380	/ 2	=	16.400	/ 2	=	52.575		109215.748	SCM		
B7.17	=	41.380	+ 50.57	/ 2	=	34.400	/ 2	=	63.075		493209.915	SCM		
B7.18	=	50.730	+ 46.585	=	39.280	/ 2	=	68.218		759610.101	SCM			
B7.19	=	39.280	+ 9.465	=	39.200	/ 2	=	43.973		33981.682	SCM			
B7.20	=	39.200	+ 11.165	=	41.175	/ 2	=	46.477		47813.715	SCM			
B7.21	=	23.480	+ 41.175	=	28.035	/ 2	=	46.575		109159.566	SCM			
B7.22	=	26.000	+ 32.55	=	29.275	/ 2	=	46.575		109159.566	SCM			
B7.23	=	26.000	+ 32.55	=	29.275	/ 2	=	46.575		109159.566	SCM			
B7.24	=	26.000	+ 32.55	=	29.275	/ 2	=	46.575		109159.566	SCM			
B7.25	=	26.000	+ 32.55	=	29.275	/ 2	=	46.575		109159.566	SCM			
B7.26	=	15.510	+ 15.500	=	15.510	/ 2	=	15.900		316.928	SCM			
B7.27	=	15.510	+ 15.500	=	15.510	/ 2	=	15.900		316.928	SCM			
B7.28	=	12.700	+ 8.830	=	9.475	/ 2	=	16.683		349.514	SCM			
B7.29	=	15.510	+ 8.830	=	9.475	/ 2	=	16.683		349.514	SCM			
B7.30	=	14.520	+ 18.585	=	16.552	/ 2	=	18.585		3371.034	SCM			
											TOTAL	=	4432.320	SCM

GREEN AREA									
G1		G2		G3		G4		G5	
132.270	+ 0.443	132.270	+ 0.443	132.270	+ 0.443	132.270	+ 0.443	132.270	+ 0.443
TOTAL = 20.245									
SCM									
G6									
G7		G8		G9		G10		G11	
52.095	+ 420.323	52.095	+ 420.323	52.095	+ 420.323	52.095	+ 420.323	52.095	+ 420.323
TOTAL = 20.245									
SCM									
G12									
G13		G14		G15		G16		G17	
132.270	+ 0.443	132.270	+ 0.443	132.270	+ 0.443	132.270	+ 0.443	132.270	+ 0.443
TOTAL = 20.245									
SCM									
G18									
G19		G20		G21		G22		G23	
52.095	+ 420.323	52.095	+ 420.323	52.095	+ 420.323	52.095	+ 420.323	52.095	+ 420.323
TOTAL = 20.245									
SCM									
G24									
G25		G26		G27		G28		G29	
132.270	+ 0.443	132.270	+ 0.443	132.270	+ 0.443	132.270	+ 0.443	132.270	+ 0.443
TOTAL = 20.245									
SCM									
G30									
G31		G32		G33		G34		G35	
52.095	+ 420.323	52.095	+ 420.323	52.095	+ 420.323	52.095	+ 420.323	52.095	+ 420.323
TOTAL = 20.245									
SCM									
G36									
G37		G38		G39		G40		G41	
132.270	+ 0.443	132.270	+ 0.443	132.270	+ 0.443	132.270	+ 0.443	132.270	+ 0.443
TOTAL = 20.245									
G72									
G73		G74		G75		G76		G77	
132.270	+ 0.443	132.270	+ 0.443	132.270	+ 0.443	132.270	+ 0.443	132.270	+ 0.443
TOTAL = 20.245									
SCM									
G78									
G79		G80		G81		G82		G83	
52.095	+ 420.323	52.095	+ 420.323	52.095	+ 420.323	52.095	+ 420.323	52.095	+ 420.323
TOTAL = 20.245									
SCM									
G84									
G85		G86		G87		G88		G89	
132.270	+ 0.443	132.270	+ 0.443	132.270	+ 0.443	132.270	+ 0.443	132.270	+ 0.443
TOTAL = 20.245									
SCM									
G90									
G91		G92		G93		G94		G95	
52.095	+ 420.323	52.095	+ 420.323	52.095	+ 420.323	52.095	+ 420.323	52.095	+ 420.323
TOTAL = 20.245									
SCM									
G96									
G97		G98		G99		G100		G101	
132.270	+ 0.443	132.270	+ 0.443	132.270	+ 0.443	132.270	+ 0.443	132.270	+ 0.443
TOTAL = 20.245									
SCM									
G102									
G103		G104		G105		G106		G107	
52.095	+ 420.323	52.095	+ 420.323	52.095	+ 420.323	52.095	+ 420.323	52.095	+ 420.323
TOTAL = 20.245									
SCM									
G108									
G109		G110		G111		G112		G113	
132.270	+ 0.443	132.270	+ 0.443	132.270	+ 0.443	132.270	+ 0.443	132.270	+ 0.443
TOTAL = 20.245									
SCM									
G114									
G115		G116		G117		G118		G119	
52.095	+ 420.323	52.095	+ 420.323	52.095	+ 420.323	52.095	+ 420.323	52.095	+ 420.323
TOTAL = 20.245									
SCM									
G120									
G121		G122		G123		G124		G125	
132.270	+ 0.443	132.270	+ 0.443	132.270	+ 0.443	132.270	+ 0.443	132.270	+ 0.443
TOTAL = 20.245									
SCM									
G126									
G127		G128		G129		G130		G131	
52.095	+ 420.323	52.095	+ 420.323	52.095	+ 420.323	52.095	+ 420.323	52.095	+ 420.323
TOTAL = 20.245									
SCM									
SCM									
G312									
G313		G3							

DETAIL-6R