


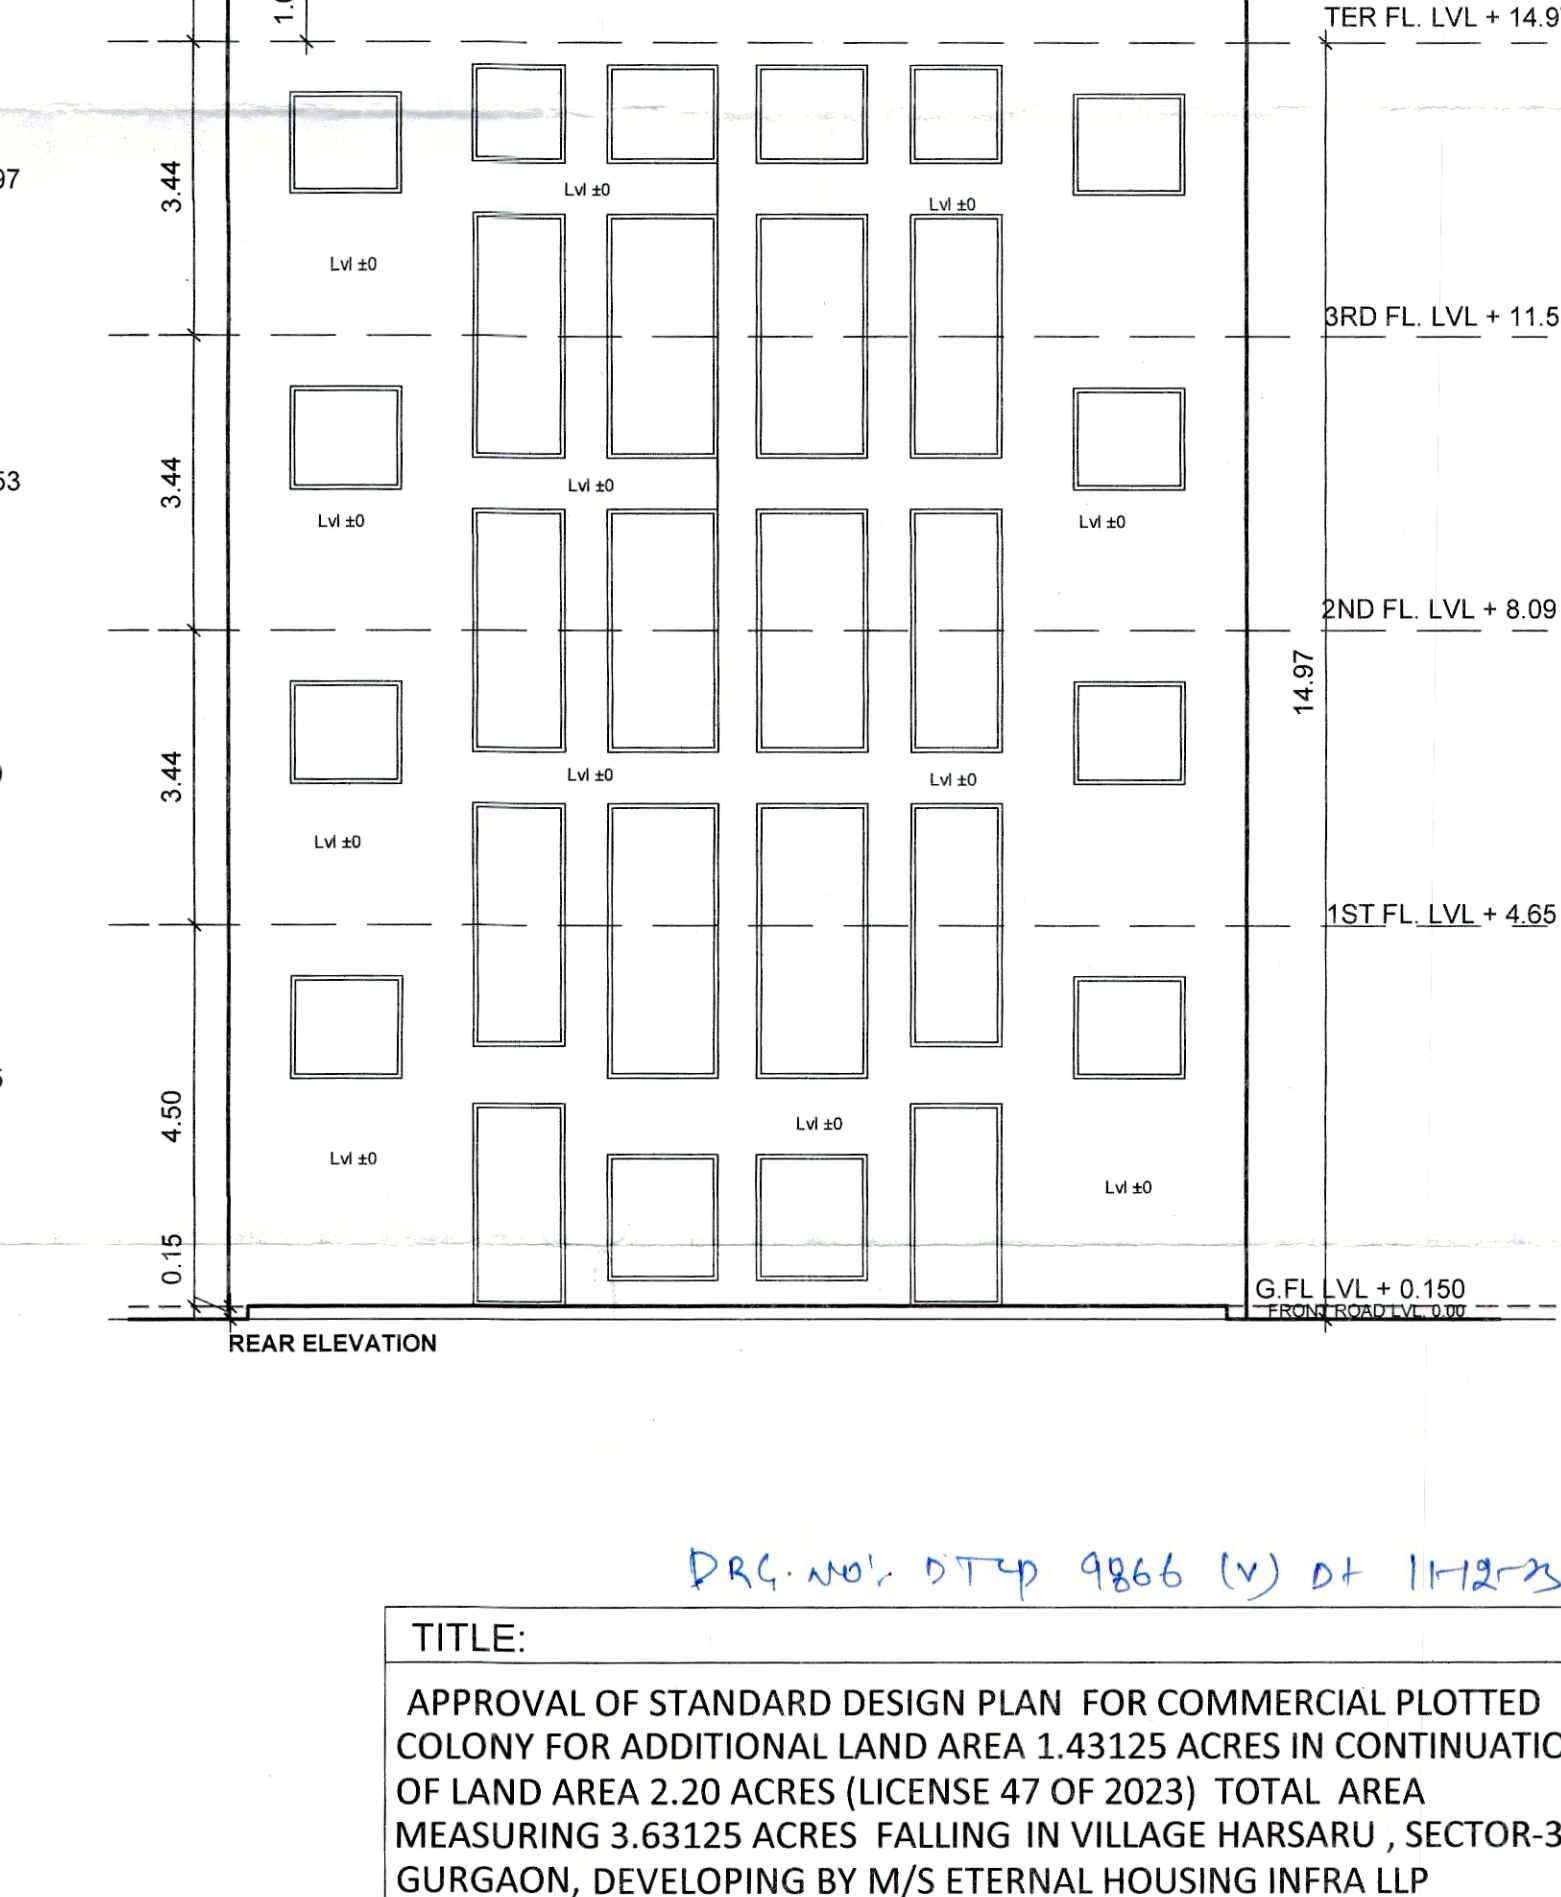

TITLE: APPROVAL OF STANDARD DESIGN PLAN FOR COMMERCIAL PLOTTED COLONY FOR ADDITIONAL LAND AREA 1.43125 ACRES IN CONTINUATION OF LAND AREA 2.20 ACRES (LICENSE 47 OF 2023) TOTAL AREA MEASURING 3.63125 ACRES FALLING IN VILLAGE HARSARU , SECTOR-37D, GURGAON, DEVELOPING BY M/S ETERNAL HOUSING INFRA LLP		
DRAWING TITLE:- BLOCK - F (STANDARD LAYOUT PLAN) SHOP NO. 34	NORTH POINT: 	SHEET NO BB - SP-05
SCALE	1:100	