
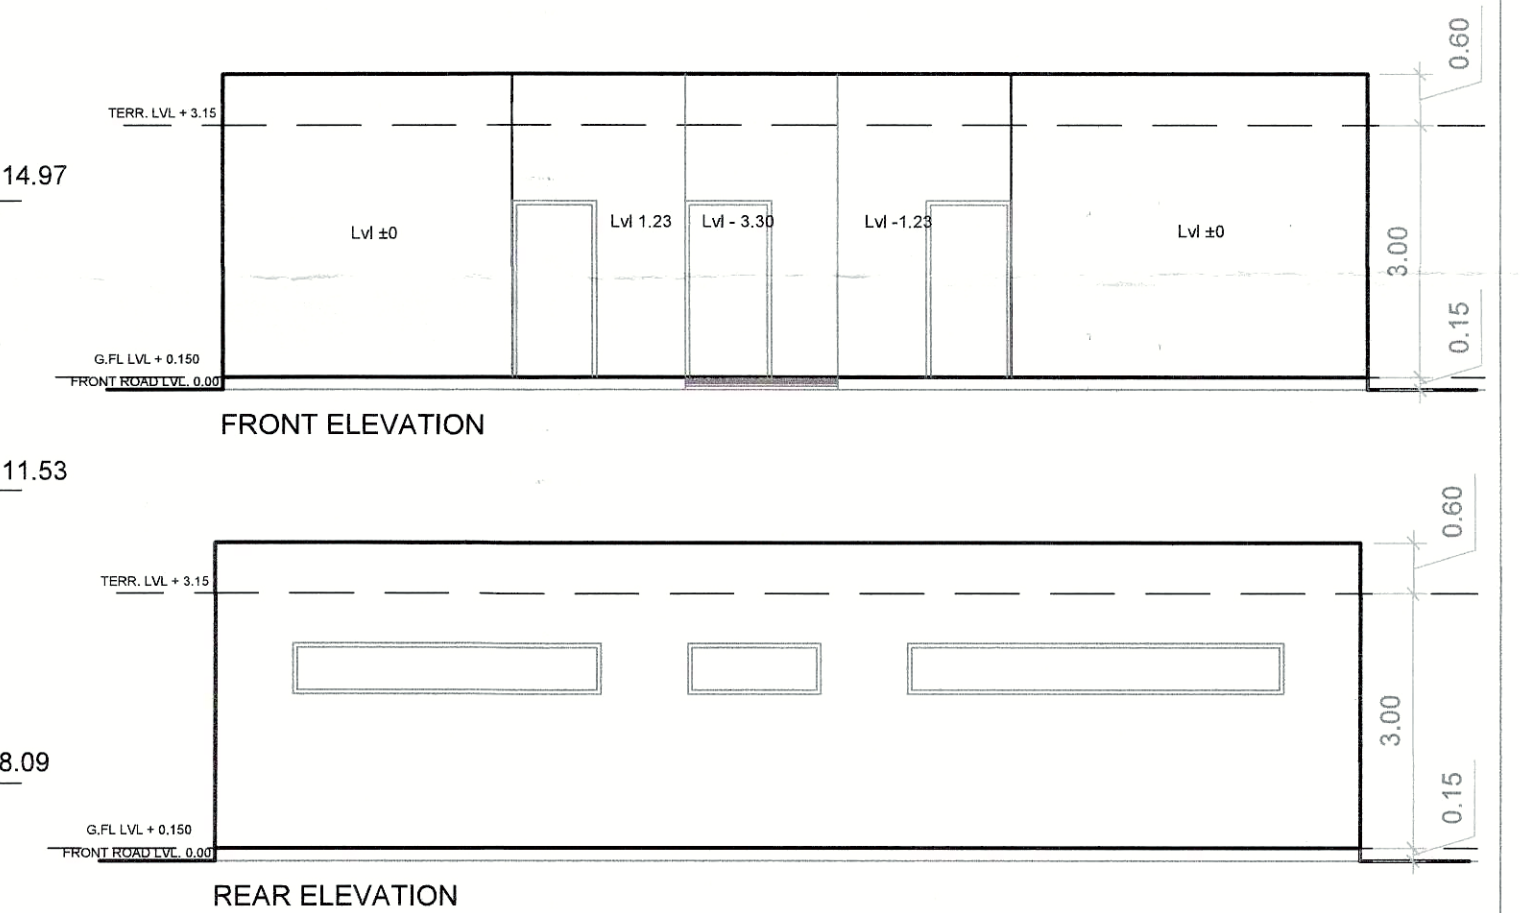
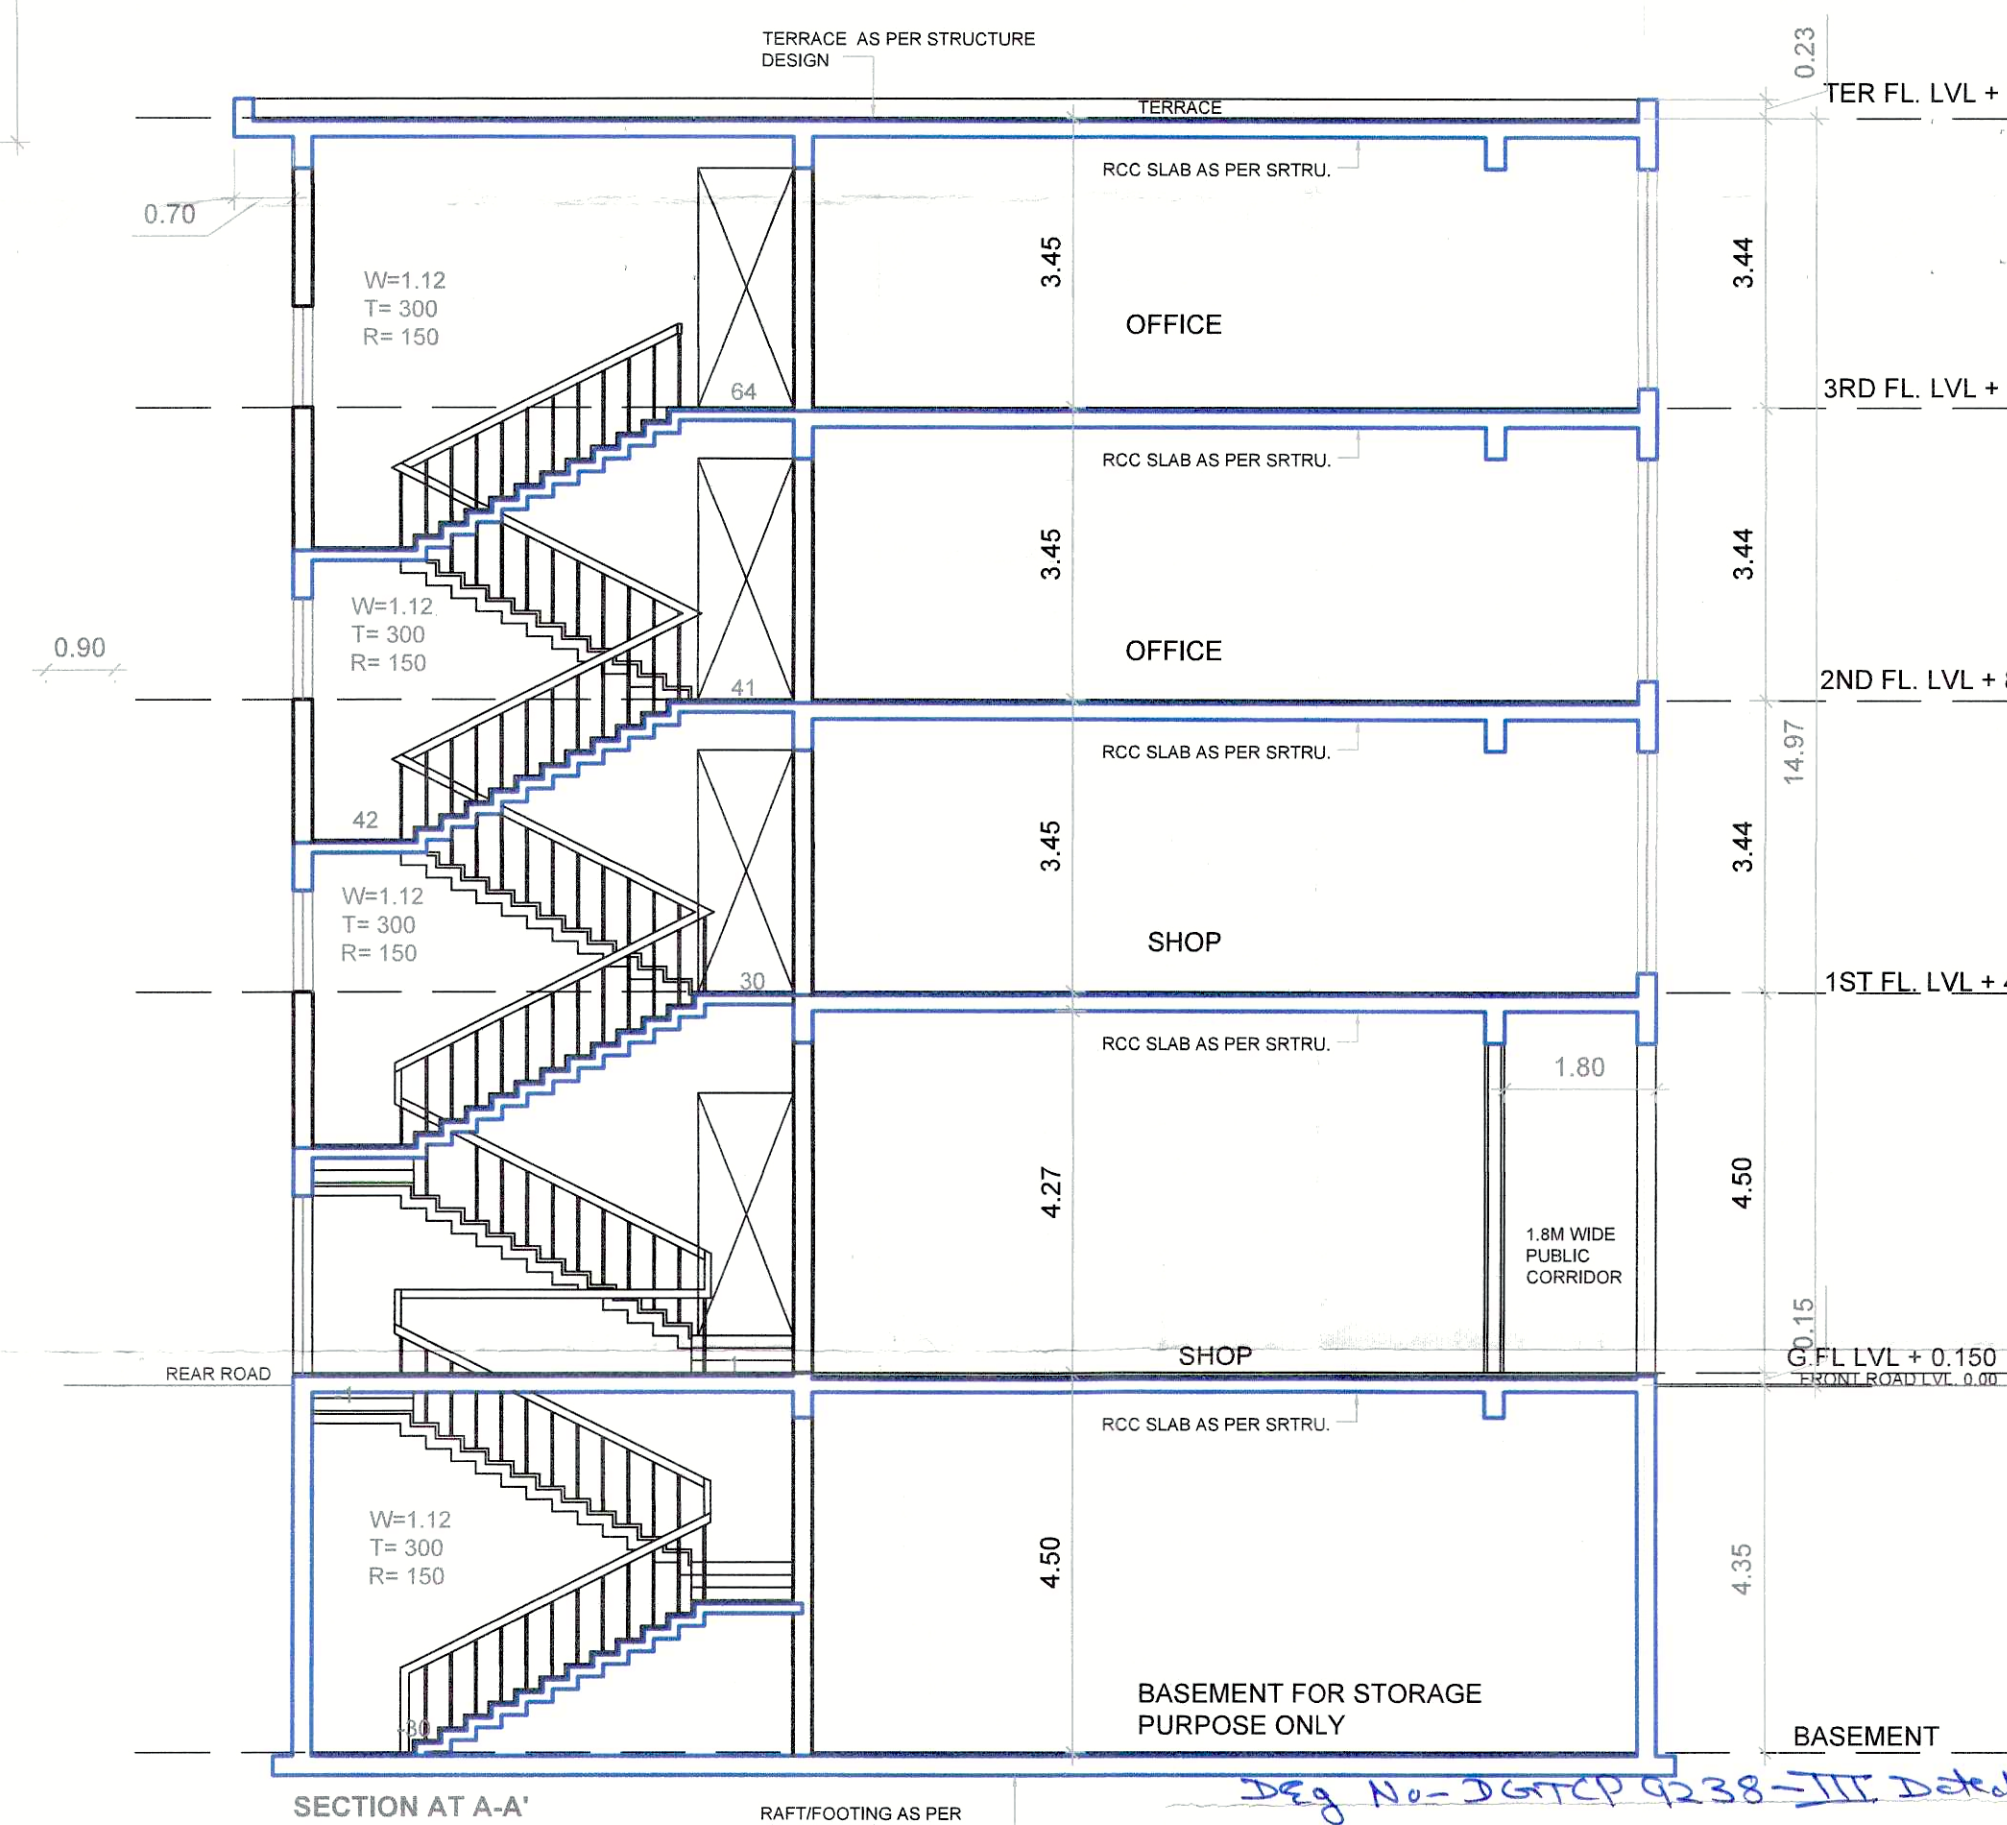
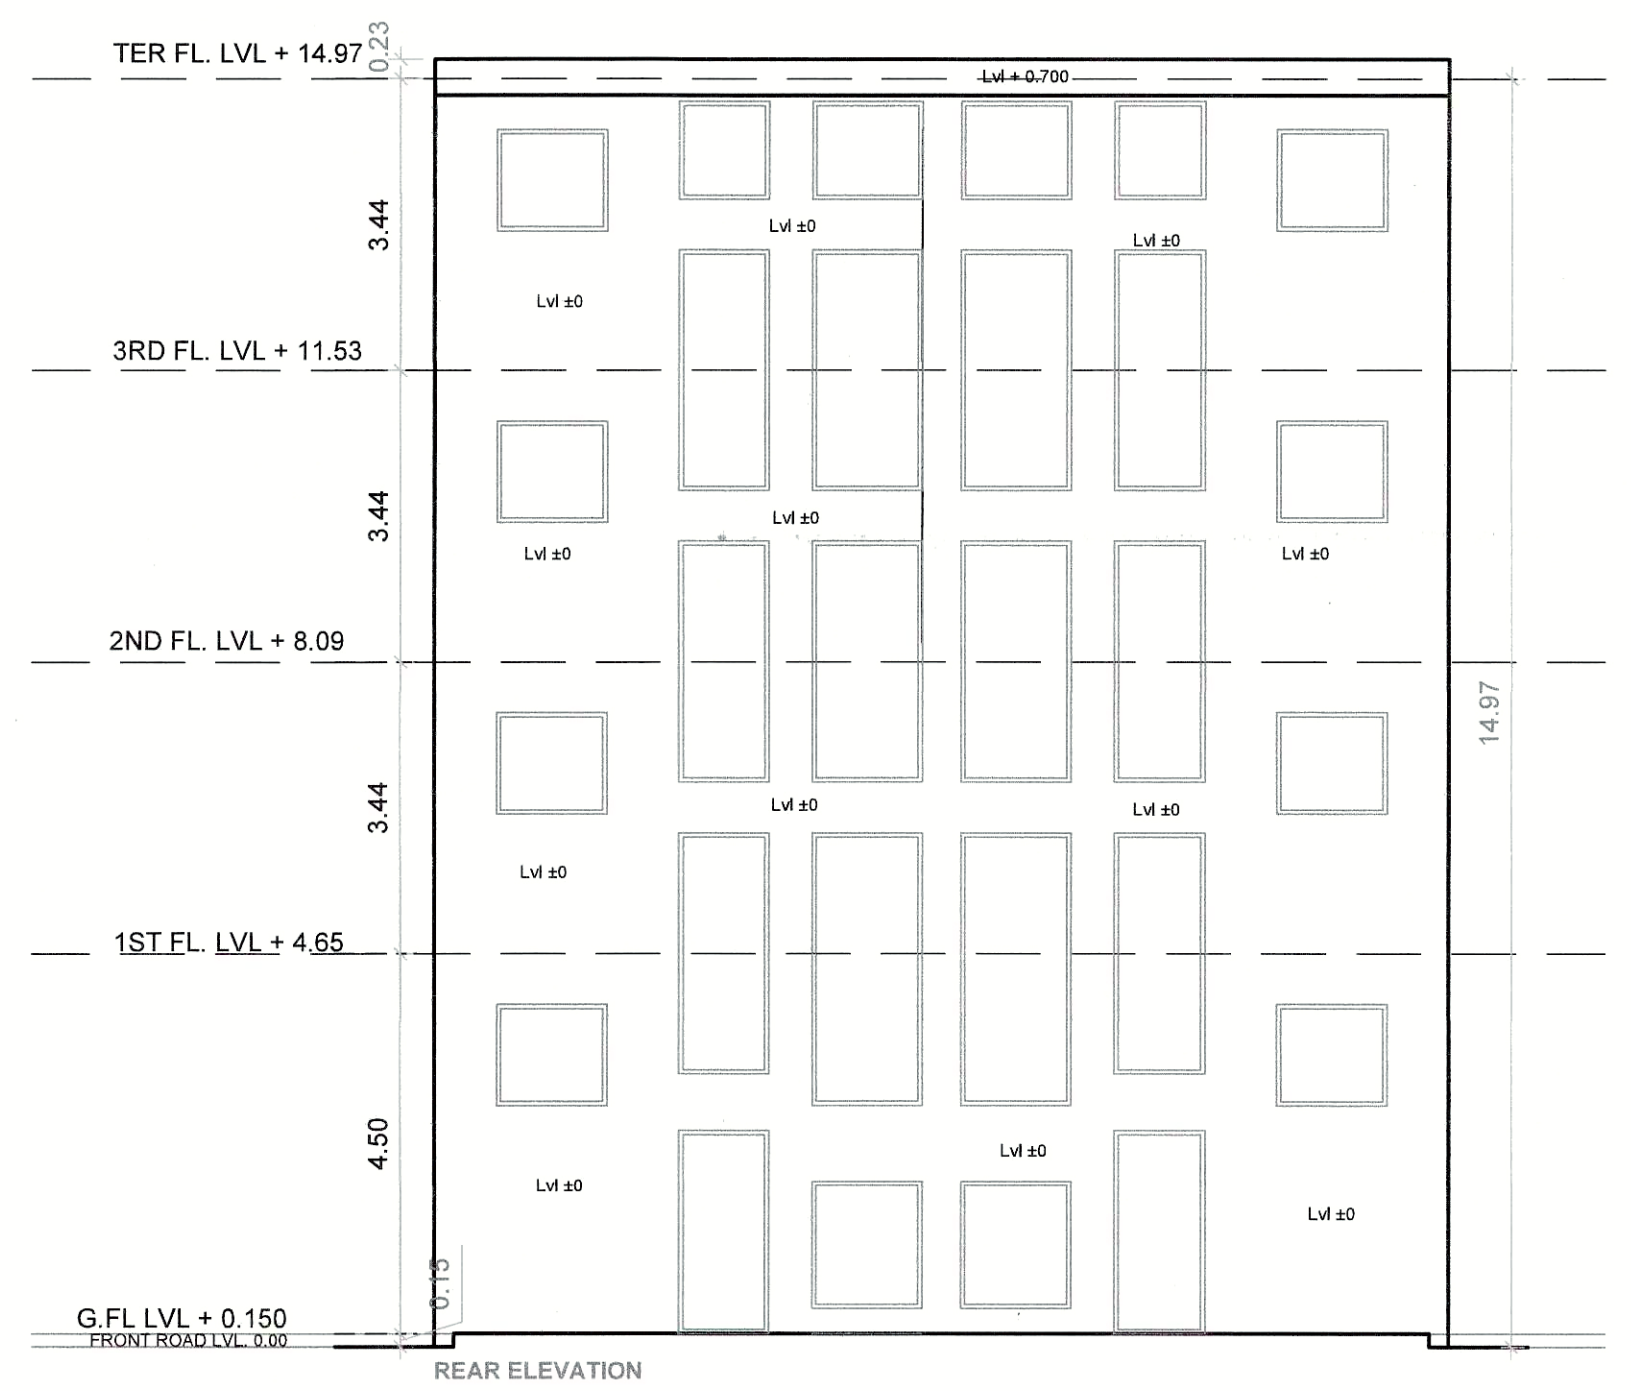
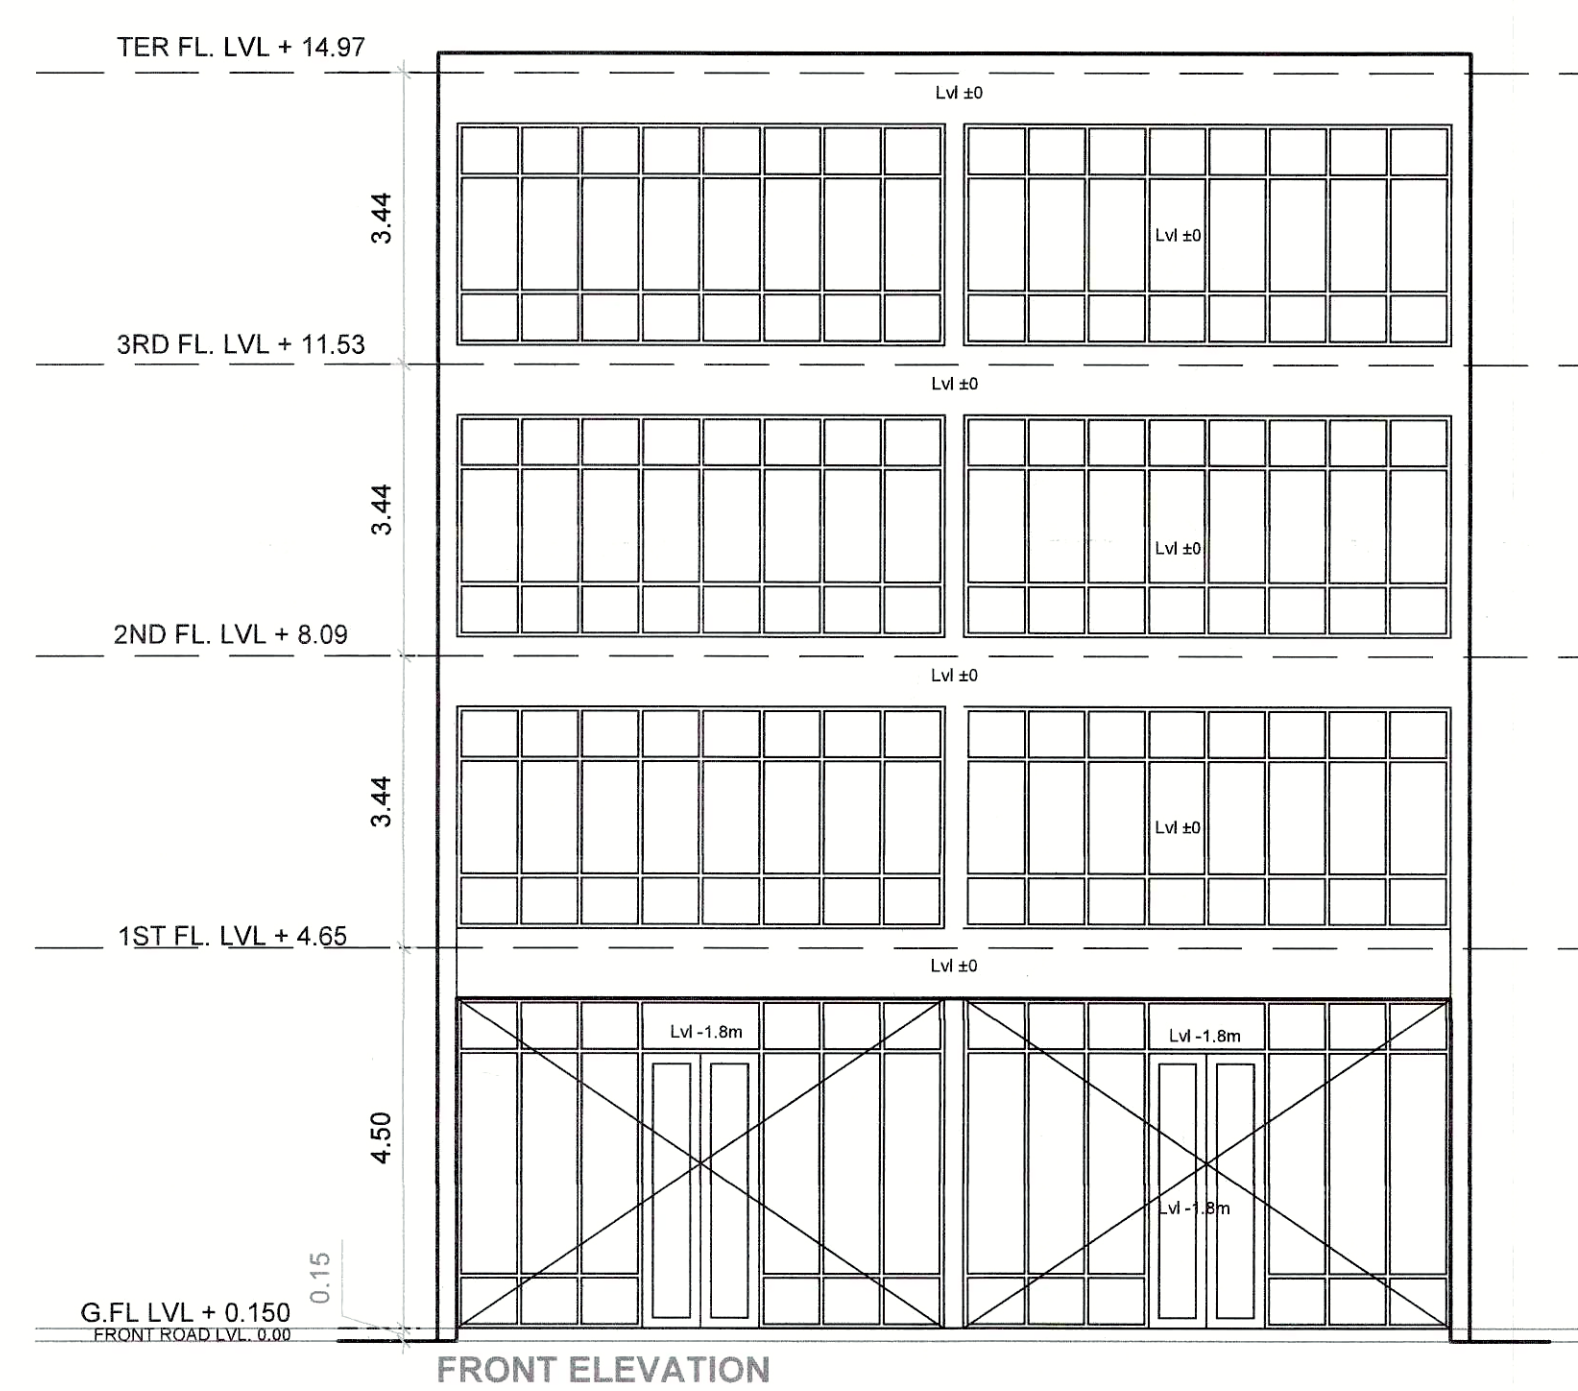
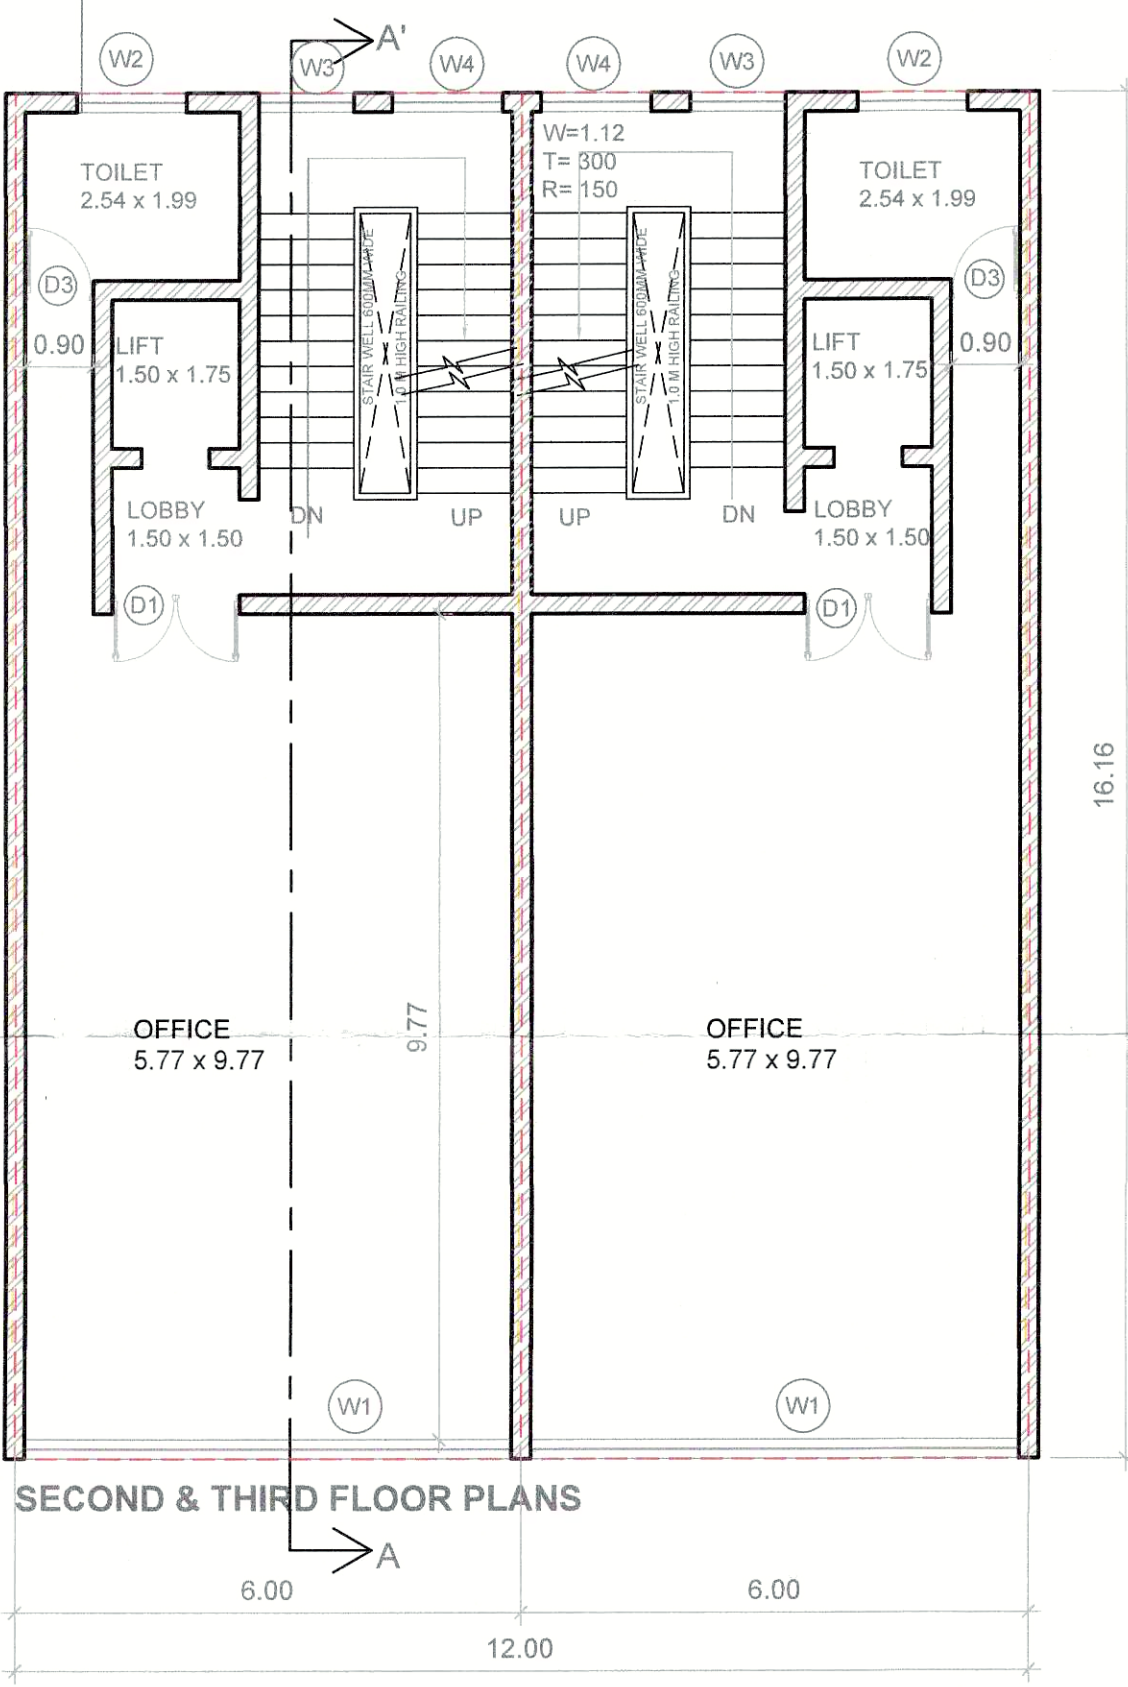
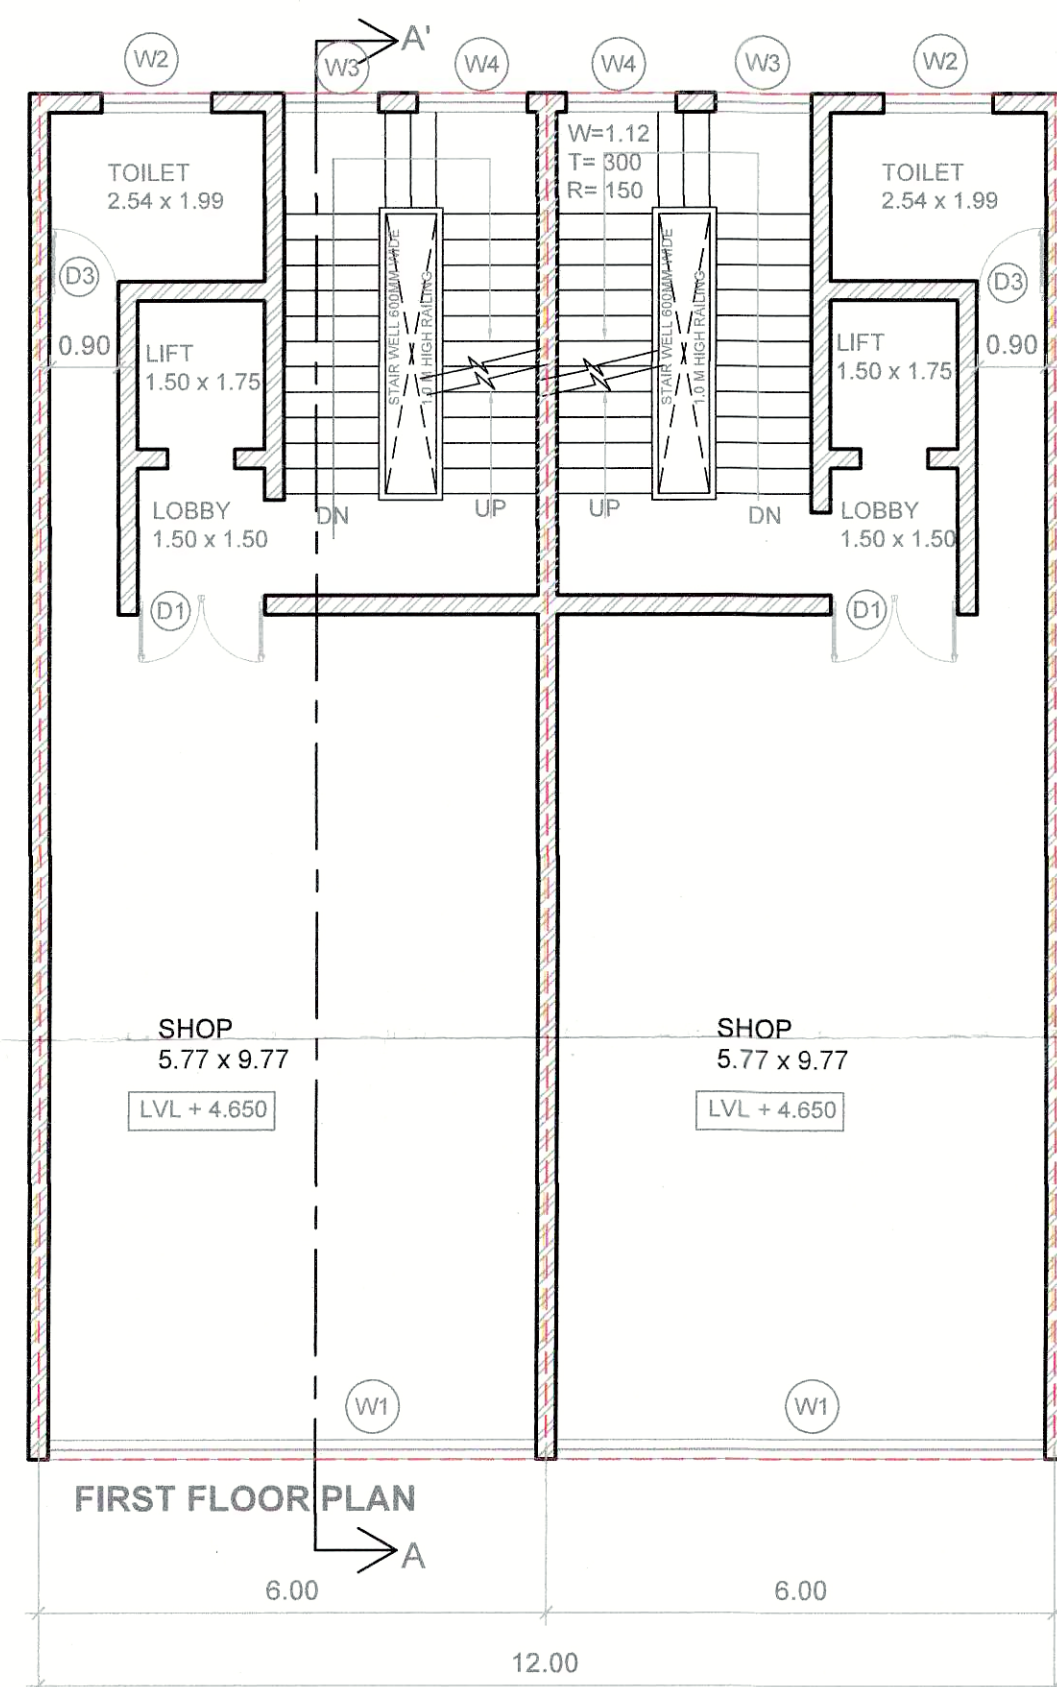
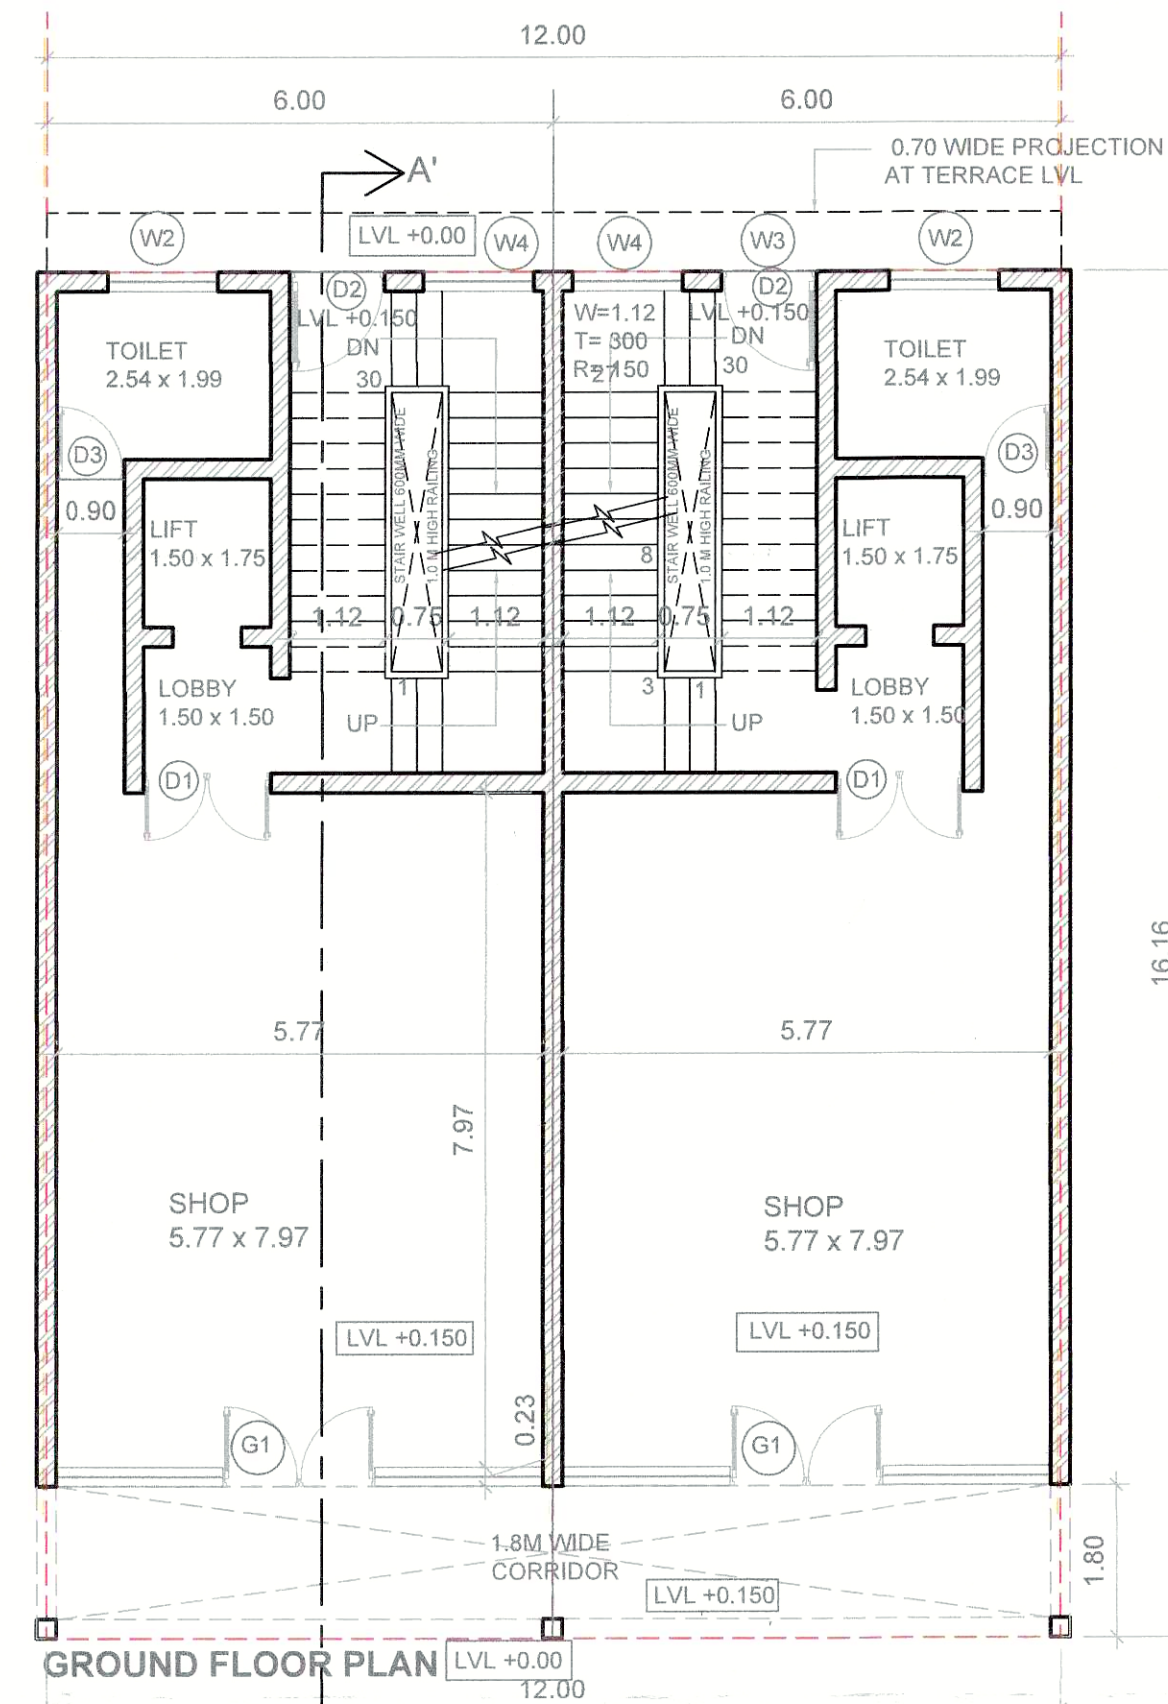


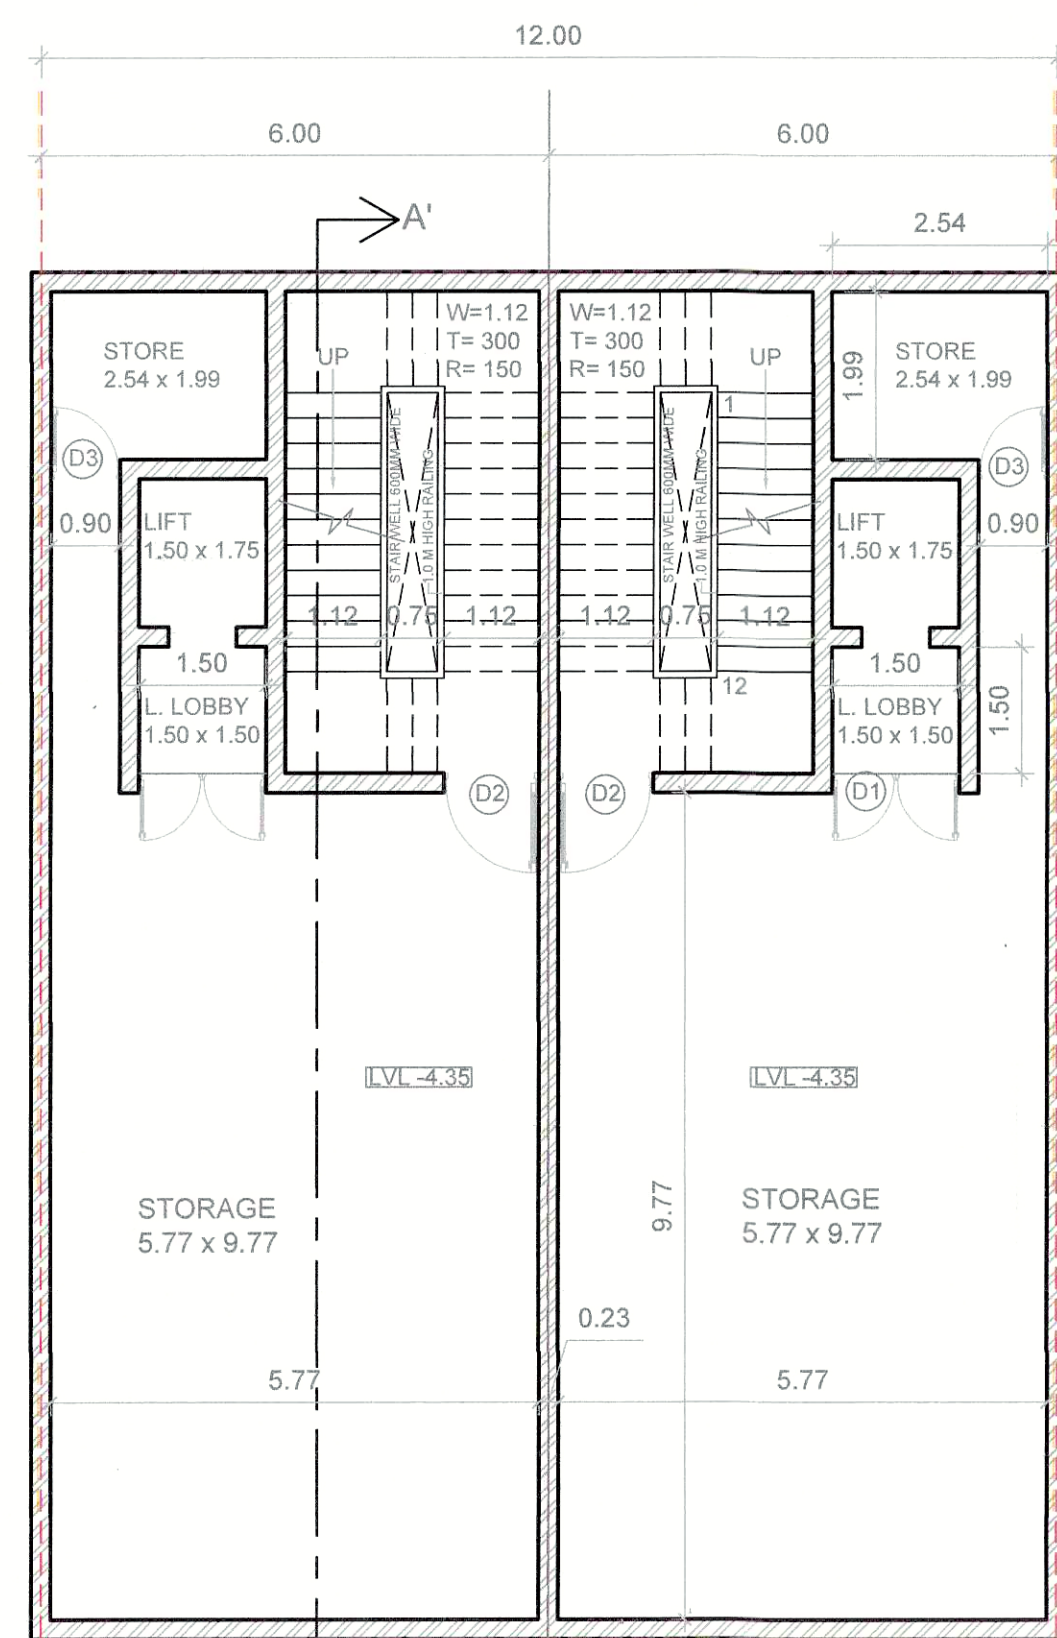

Reg No- JGTCR 9238-III Dated 16-05-2023.

(NARENDER KUMAR) DTP(HQ)
 (HITESH SHARMA) STP(EV)
 (P.P. SINGH) CTP(MR)
 (T.L. SATYAPRAKASH, IAS) DG, TCP(HR)
 (PANKAJ BENIWAL) ATP(HQ)
 (DINESH KUMAR) PA(HQ)

PROJECT: PROPOSED COMMERCIAL PLOTTED COLONY ON AN AREA MEASURING 2.20 ACRES FALLING IN VILLAGE HARSARU ,SECTOR-37D, GURGAON, HARYANA. BEING DEVELOPED BY ETERNAL HOUSING INFRA LLP			
DRAWING TITLE:- BLOCK - A (STANDARD LAYOUT PLAN) SHOP NO. 15 TO 27		NORTH POINT: 	SHEET NO BB - SP-03
SCALE	1:100		
ARCHITECT SIGNATURE		OWNER SIGNATURE	
 PUNEET SHARMA MCA/2007/408668		 ETERNAL HOUSING INFRA LLP Authorised Signatory	