

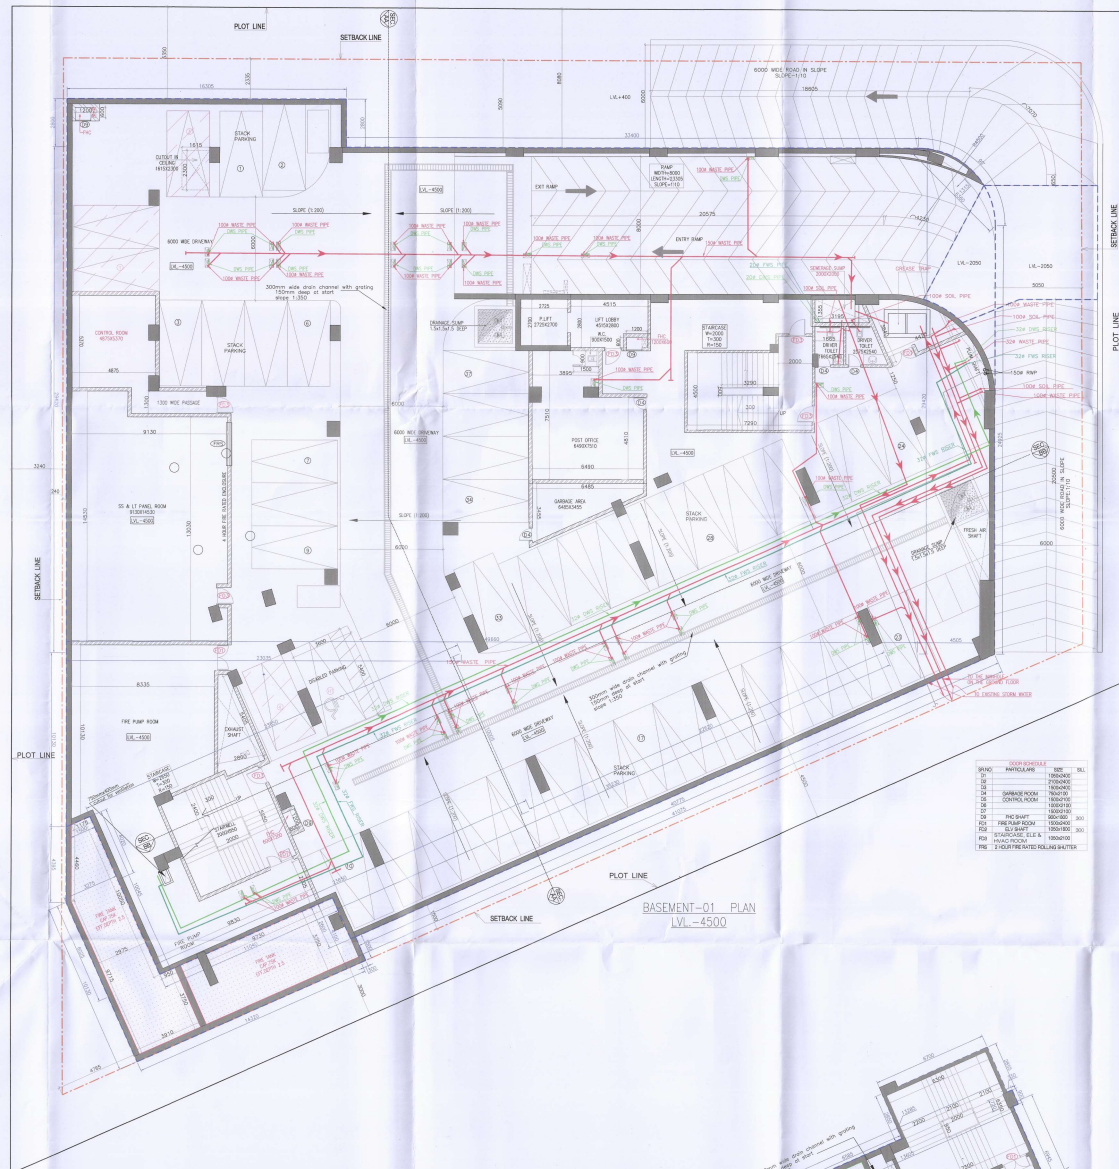
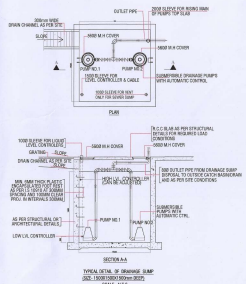


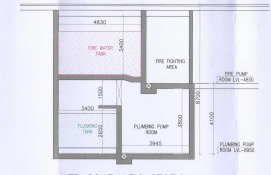

LEGEND	
SYMBOL	DESCRIPTION
	WASTE PIPE
	STORM PIPE
	DRAINAGE PIPE
	IRRIGATION LINE
	UT
	FD
	FGD/CDP

CAR PARKING LEGENDS :-	
	STACK PARKING 37X2=74
	SINGLE PARKING 04
	DISABLED PARKING 01
TOTAL CAR PARKING 79	


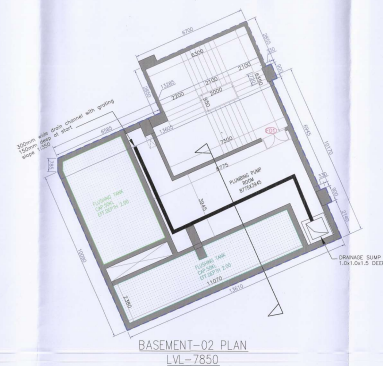

Note :-

- Building has Automatic sprinkler system wherever required by NBC.
- Building will be designed (structures) as per relevant codes for earth quake resistance.
- Toilets are artificially lit and mechanically ventilated.

PROJECT

PROPOSED BUILDING PLAN OF COMMERCIAL -3 SITE MEASURING 0.89 ACRES IN RESIDENTIAL PLOTTED COLONY MEASURING 179.924 ACRES (LICENCE NO. 59 OF 2011 DATED 28.06.2011, LICENCE NO. 14 OF 2012 DATED 27.02.2012 & 13 OF 2019 DATED 06.02.2019) IN SECTOR 91 & 92, GURUGRAM BEING DEVELOPED BY DLF LTD. & OTHERS.

ARCHITECT

Architect
Hafeez Contractor
29 Bank Street, Bombay 400 023. Tel: 2881900

ASSOCIATE ARCHITECTS

RSMIS ARCHITECTS
RSMIS ARCHITECTS PVT. LTD.
69, Nora Niwas Bhowani Kunj (Behind D2), Vasant Kunj, New Delhi-110070.
Tel: 011-26898616, 26898617
www.rsmis-arch.com

Standardized Valid For 2 Years
Electronic Stamp of Registered Architect/Engineer
Building Plan Committee Controlled Area
Gurgaon Circle, Gurgaon

ARCHITECT'S SEAL & SIGNATURE

OWNER'S SEAL & SIGNATURE

For DLF Limited
Authorized Signatory

JAN-2024 Scale : 1:100

Drawing Title :- BASEMENT PLAN COMMERCIAL

Drawing No :- C-01