


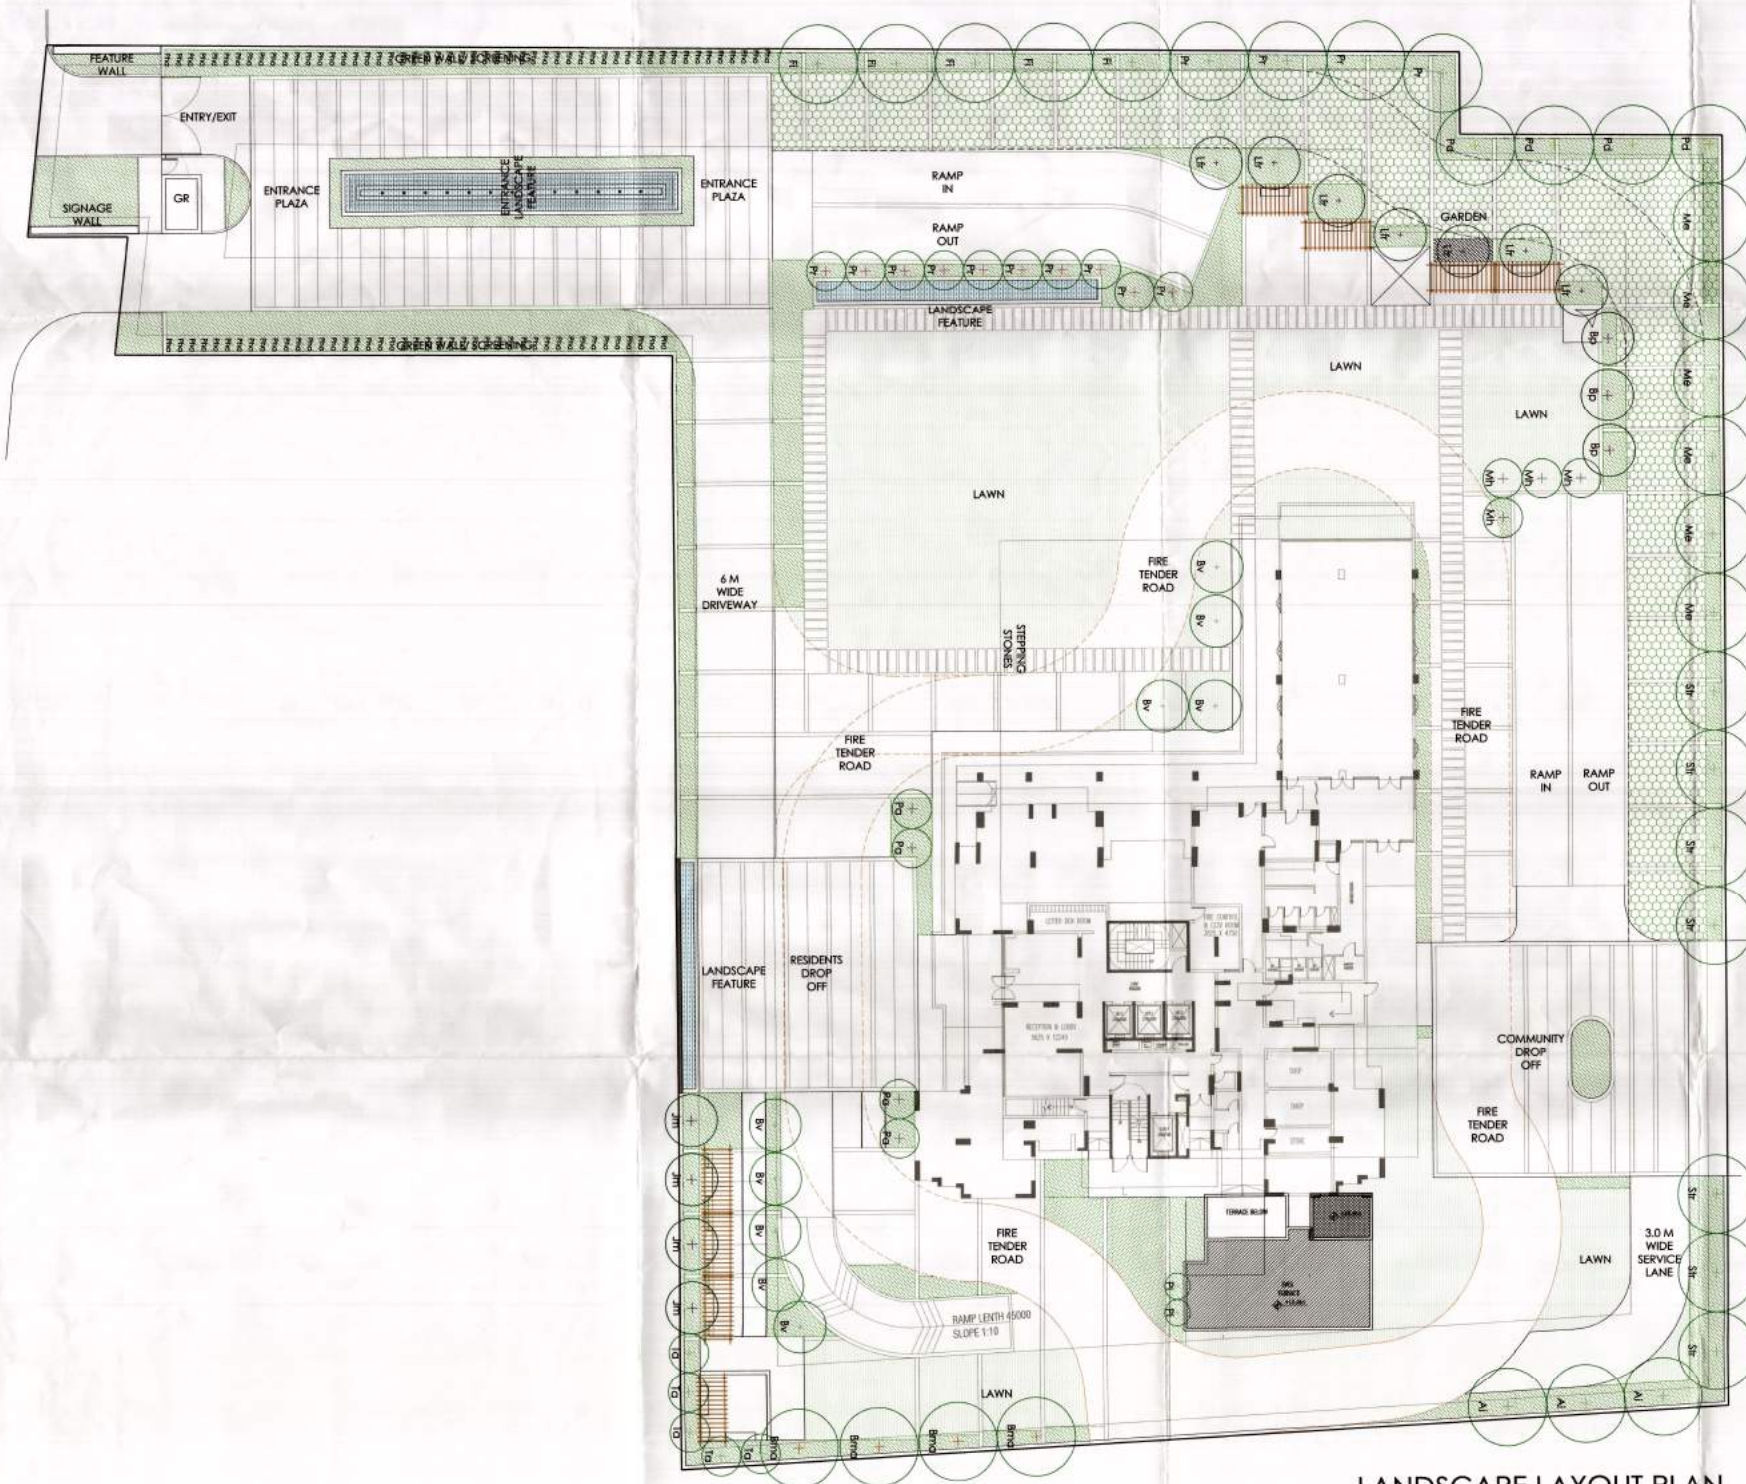


LANDSCAPE LAYOUT PLAN

AREA BREAKUP (OPTION 1)		
S.NO.	LOCATION	QUANTITY (SQ.M)
1.	ROAD	156.46
2.	PAVED AREA & PARKWAY	598.33
3.	DROP OFF PLAZA & ENTRY PLAZA	1131.88
7.	PUBLIC SPACE	448.00
8.	ENTRY AREA	146.18

TREES LEGEND			
S.NO.	SYMBOL	NAME	QTY (NO.)

NOTES & REFERENCES

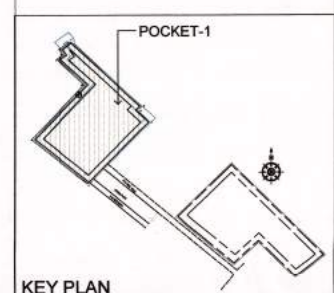

DESIGN ARCHITECT :-

KA

RAJINDER KUMAR ASSOCIATES

ARCHITECTS 8-417 SHOPPING CENTRE
SANDALWOOD ENCLAVE
NEW DELHI-110029
INDIA

PLANNERS T 91 11 26182880-01
DESIGNERS F 91 11 26182881-01
ENGINEERS

STRUCTURAL ENGINEER :-

738(S-2) Second Floor
Nili Khand - 1,
Indrapuram Ghaziabad, U.P., India.
Cell: +91-9971122470
Email: santosh.singh@edr-group.com
Web: www.edr-group.com

CLIENT NAME :-

SH. RAJVEET SINGH & SH. PAWAN KUMAR IN
COLLABORATION WITH ALPHA CORP DEVELOPMENT
PVT. LTD.

PROJECT TITLE

PROPOSED BUILDING PLAN OF GROUP HOUSING COLONY
FOR AN AREA
MEASURING 2.364063 ACRES (LICENSE NO. 13 OF 2018
DATED 09.02.2018) BEING DEVELOPED BY
SH. RAJVEET SINGH & SH. PAWAN KUMAR IN
COLLABORATION WITH ALPHA CORP DEVELOPMENT
PVT. LTD.
IN THE REVENUE ESTATE OF VILLAGE
GURUGRAM, SECTOR-15,
PART-II, GURUGRAM, MANESAR URBAN COMPLEX,
TEHSIL & DISTRICT GURUGRAM, HARYANA.

CLIENT'S SIGNATURE & STAMP :-

[Signature]

ARCHITECT'S SIGNATURE & SEAL :-

RAJINDER KUMAR
CA/2490/75

STAMP

[Stamp]

DRAWING STATUS

SUBMISSION DRAWING

DRAWING TITLE

POCKET-1
LANDSCAPE LAYOUT PLAN

SCALE - 1:100

DWG. NUMBER SUB-P1-AR-SITE-L

DATED - APRIL - 2018

REVISIONS R0