


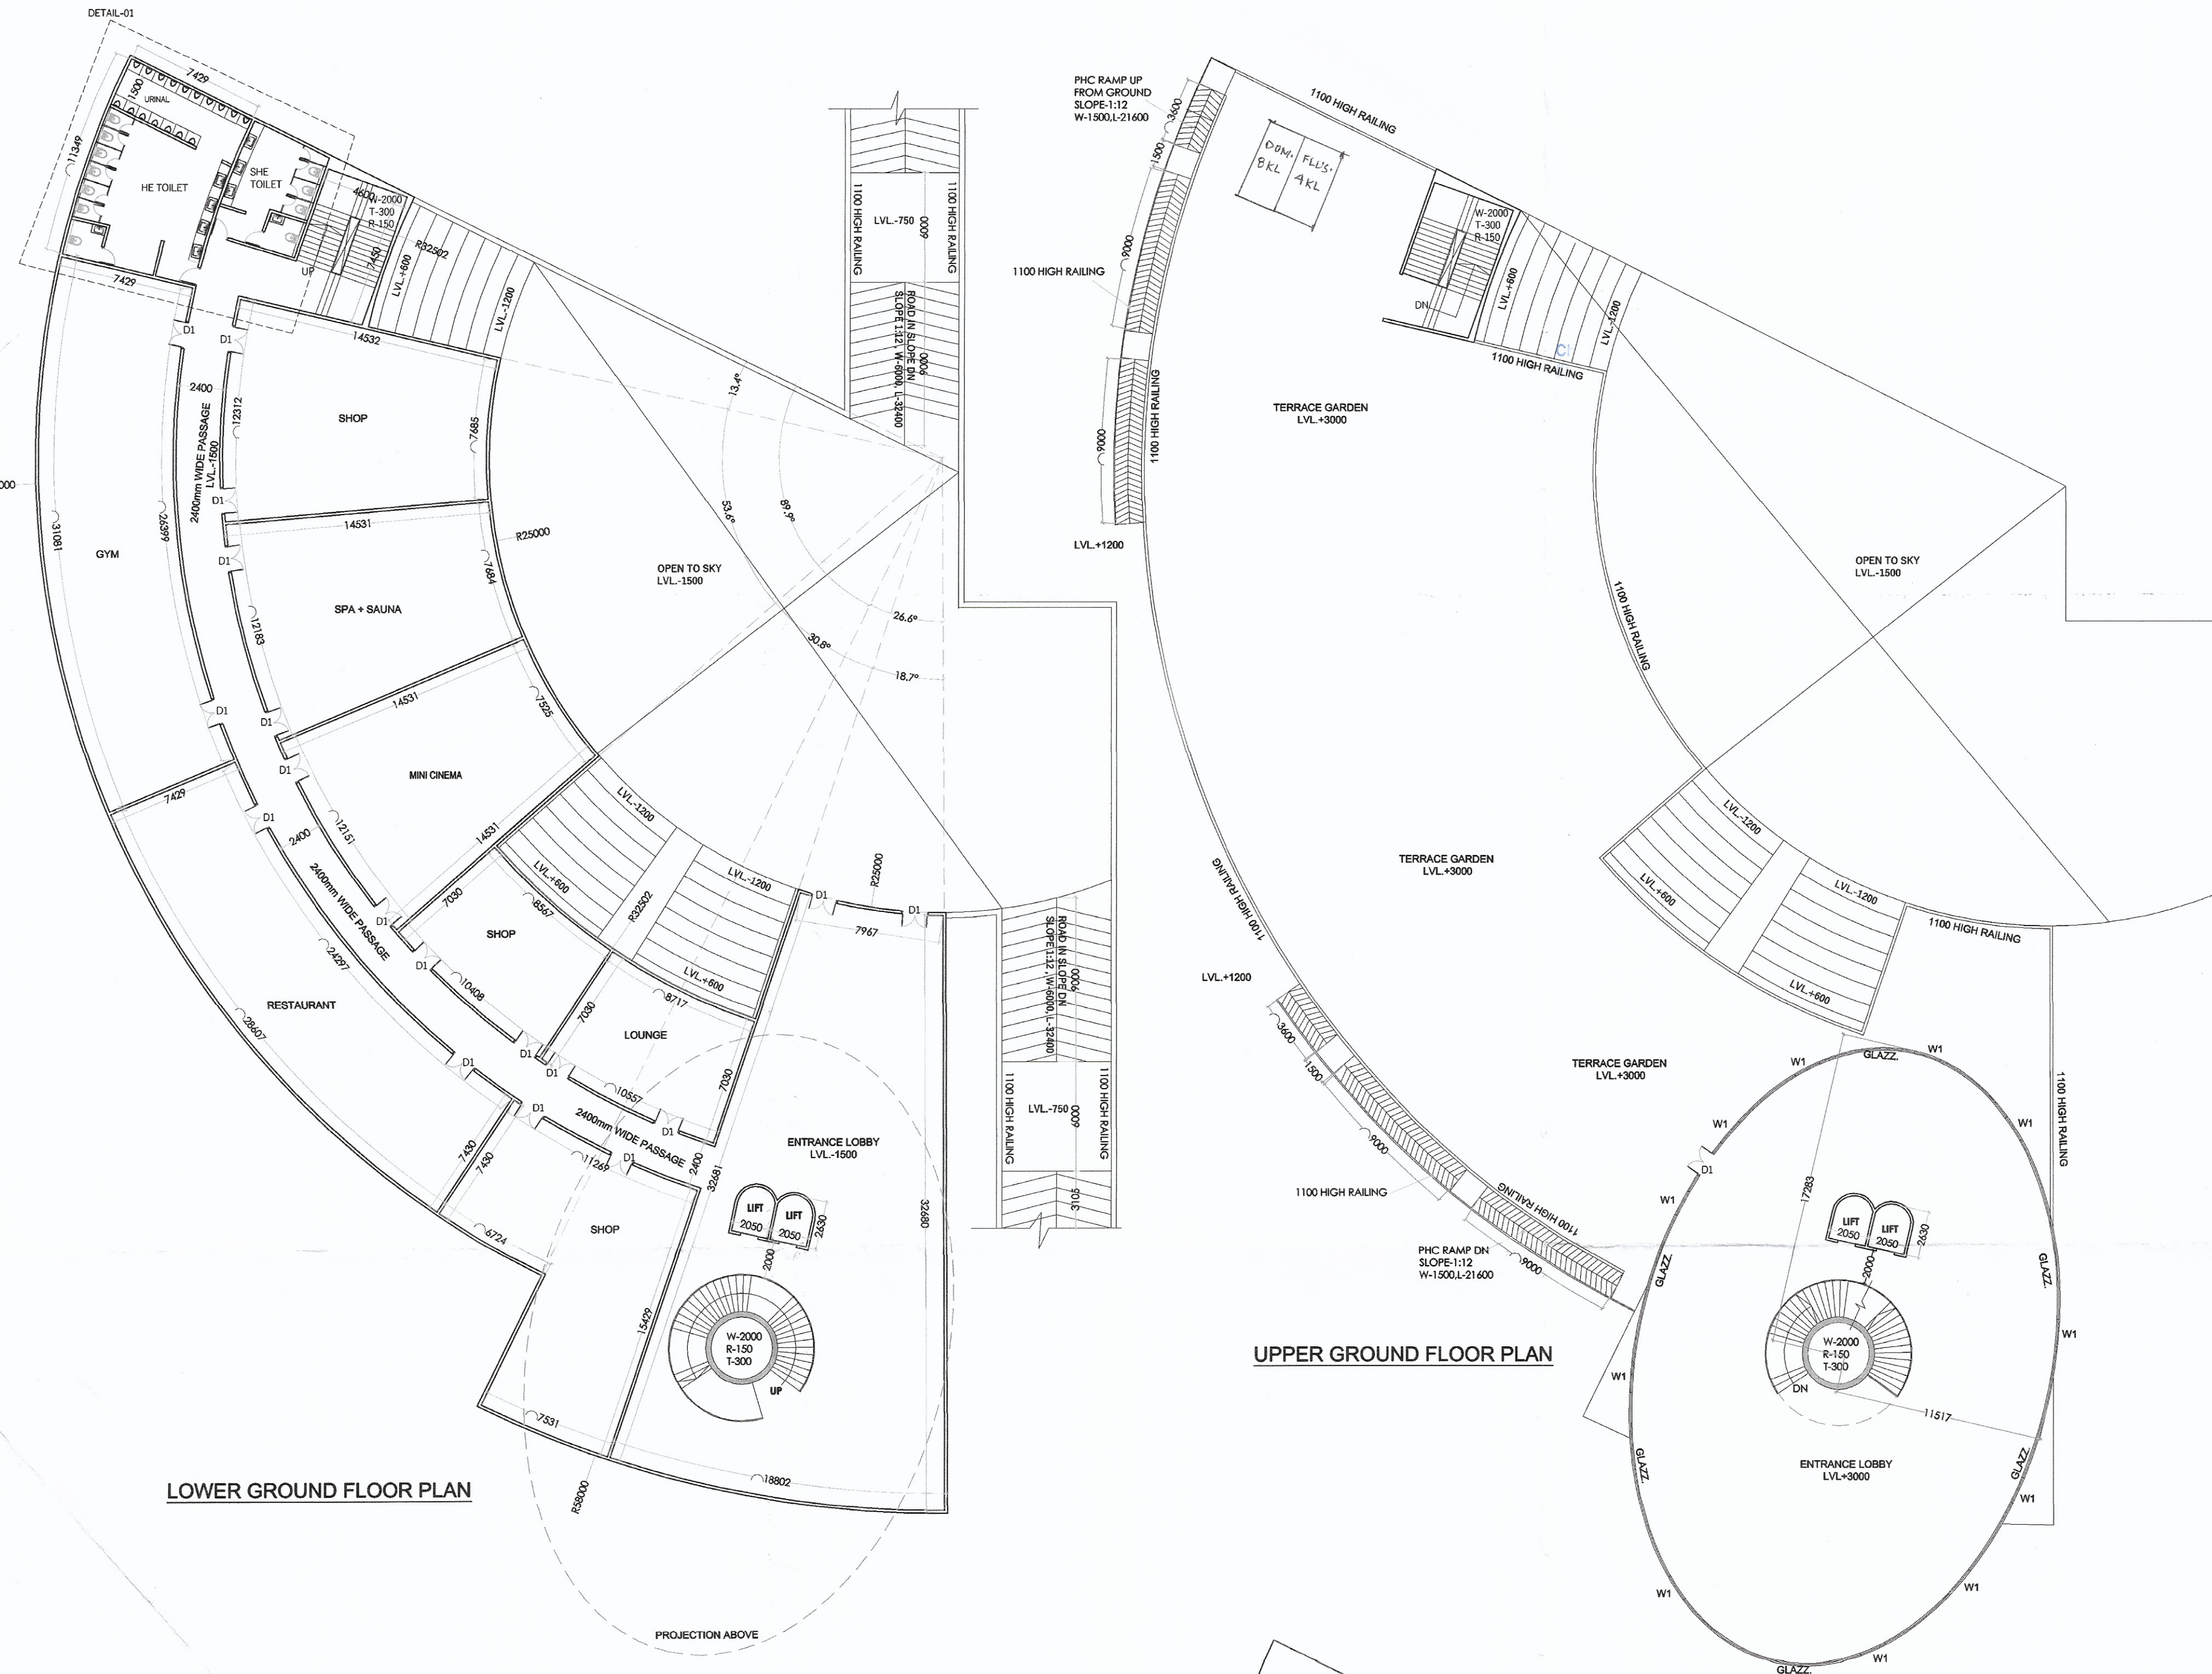

LOWER GROUND FLOOR PLAN

UPPER GROUND FLOOR PLAN

TERRACE FLOOR PLAN

TOTAL F.A.R. AREA			
FLOOR TITLE	NOS.	TYPICAL FL.	TOTAL FAR
LOWER GROUND FL.	1	1,941.176	1941.176
UPPER GROUND FL.	1	625.580	625.580
TOTAL F.A.R.			2,566.756

TOTAL BUILT-UP		AREA
TOTAL F.A.R.		2,566.756
STAIRCASE AREA (35.420 X 1)		35.420
MUMTY AREA		42.603
TOTAL BUILT UP AREA		2,644.779

UPPER GROUND FLOOR F.A.R. AREA DETAIL					
ADDITION					
S.N.O.	NO.	PREFIX	BREATH	LENGTH	AREA
A	1.000	3.143	11.517	17.283	625.580
TOTAL ADDITION					625.580
TOTAL UPPER GROUND FLOOR F.A.R. AREA					625.580

LOWER GROUND F.A.R. AREA DETAIL						
ADDITION						
S.N.O.	NO.	PREFIX	BREATH	LENGTH	AREA	
A	0.250	3.143	50.000	50.000	1,962.103	
	B	0.074	3.143	58.000	58.000	781.196
TOTAL ADDITION						2,743.299
SUBTRACTIONS						
1	0.037	3.143	32.502	32.502	123.580	
2	0.149	3.143	25.000	25.000	292.460	
3	0.086	3.143	32.502	32.502	284.049	
4	0.052	3.143	25.000	25.000	102.034	
TOTAL SUBTRACTIONS						802.123
TOTAL LOWER GROUND FL. F.A.R. AREA						1,941.176

GROUND COVERAGE AREA DETAIL						
ADDITION						
S.N.O.	NO.	PREFIX	BREATH	LENGTH	AREA	
A	0.250	3.143	50.000	50.000	1,962.103	
B	0.074	3.143	58.000	58.000	781.196	
C	1.000	1.000	PLINE		2.099	
D	1.000	1.000	PLINE		141.633	
TOTAL ADDITION						2,887.031
SUBTRACTIONS						
1	0.037	3.143	32.502	32.502	123.580	
2	0.149	3.143	25.000	25.000	292.460	
3	0.086	3.143	32.502	32.502	284.049	
4	0.052	3.143	25.000	25.000	102.034	
TOTAL SUBTRACTIONS						802.123
TOTAL GROUND COVERAGE						2,084.908

GROUND COVERAGE FLOOR AREA DIAGRAM

UPPER GROUND FL. AREA DIAGRAM

MUMTY AREA DIAGRAM

MUMTY AREA DETAIL						
ADDITION						
S.N.O.	NO.	PREFIX	BREATH	LENGTH	AREA	
A	1.000	0.500	37.420	8.882	166.18	
TOTAL ADDITION					166.18	
SUBTRACTIONS						
1	0.037	3.143	32.502	32.502	123.58	
TOTAL SUBTRACTIONS					123.58	
TOTAL MUMTY AREA					42.603	

DOOR SCHEDULE			
NO.	CIVIL	STEEL LEVEL	INTER. LVL.
FD	1000 X 2400	± 00 MM	± 2400 MM
D1	1000 X 2400	± 00 MM	± 2400 MM
D2	1000 X 2400	± 00 MM	± 2400 MM
D3	800 X 2400	± 00 MM	± 2400 MM
WT	1500 X 1000	± 00 MM	± 2400 MM

NOTES:
• ALL WORK SHALL BE DONE IN ACCORDANCE WITH THE SPECIFICATIONS.

CLIENT:
WHITELAND
M/s. Whiteland Corporation Private Limited.

DESIGN CONSULTANT:
Architect Hafeez Contractor
201, 202, 203,794