

SAISONED
TO BE READ WITH THIS OFFICE
MEMO NO.:
DATED :

Usham
S.T.P. (H)
Member Secretary
B.P.A.C.


S.T.P. (H)
Member
B.P.A.C.

Chairman
B.P.A.C.

DTP (H)
ATP (H)

Varinder Kumar
AD(HQ)

DDT (H)
Member
B.P.A.C.

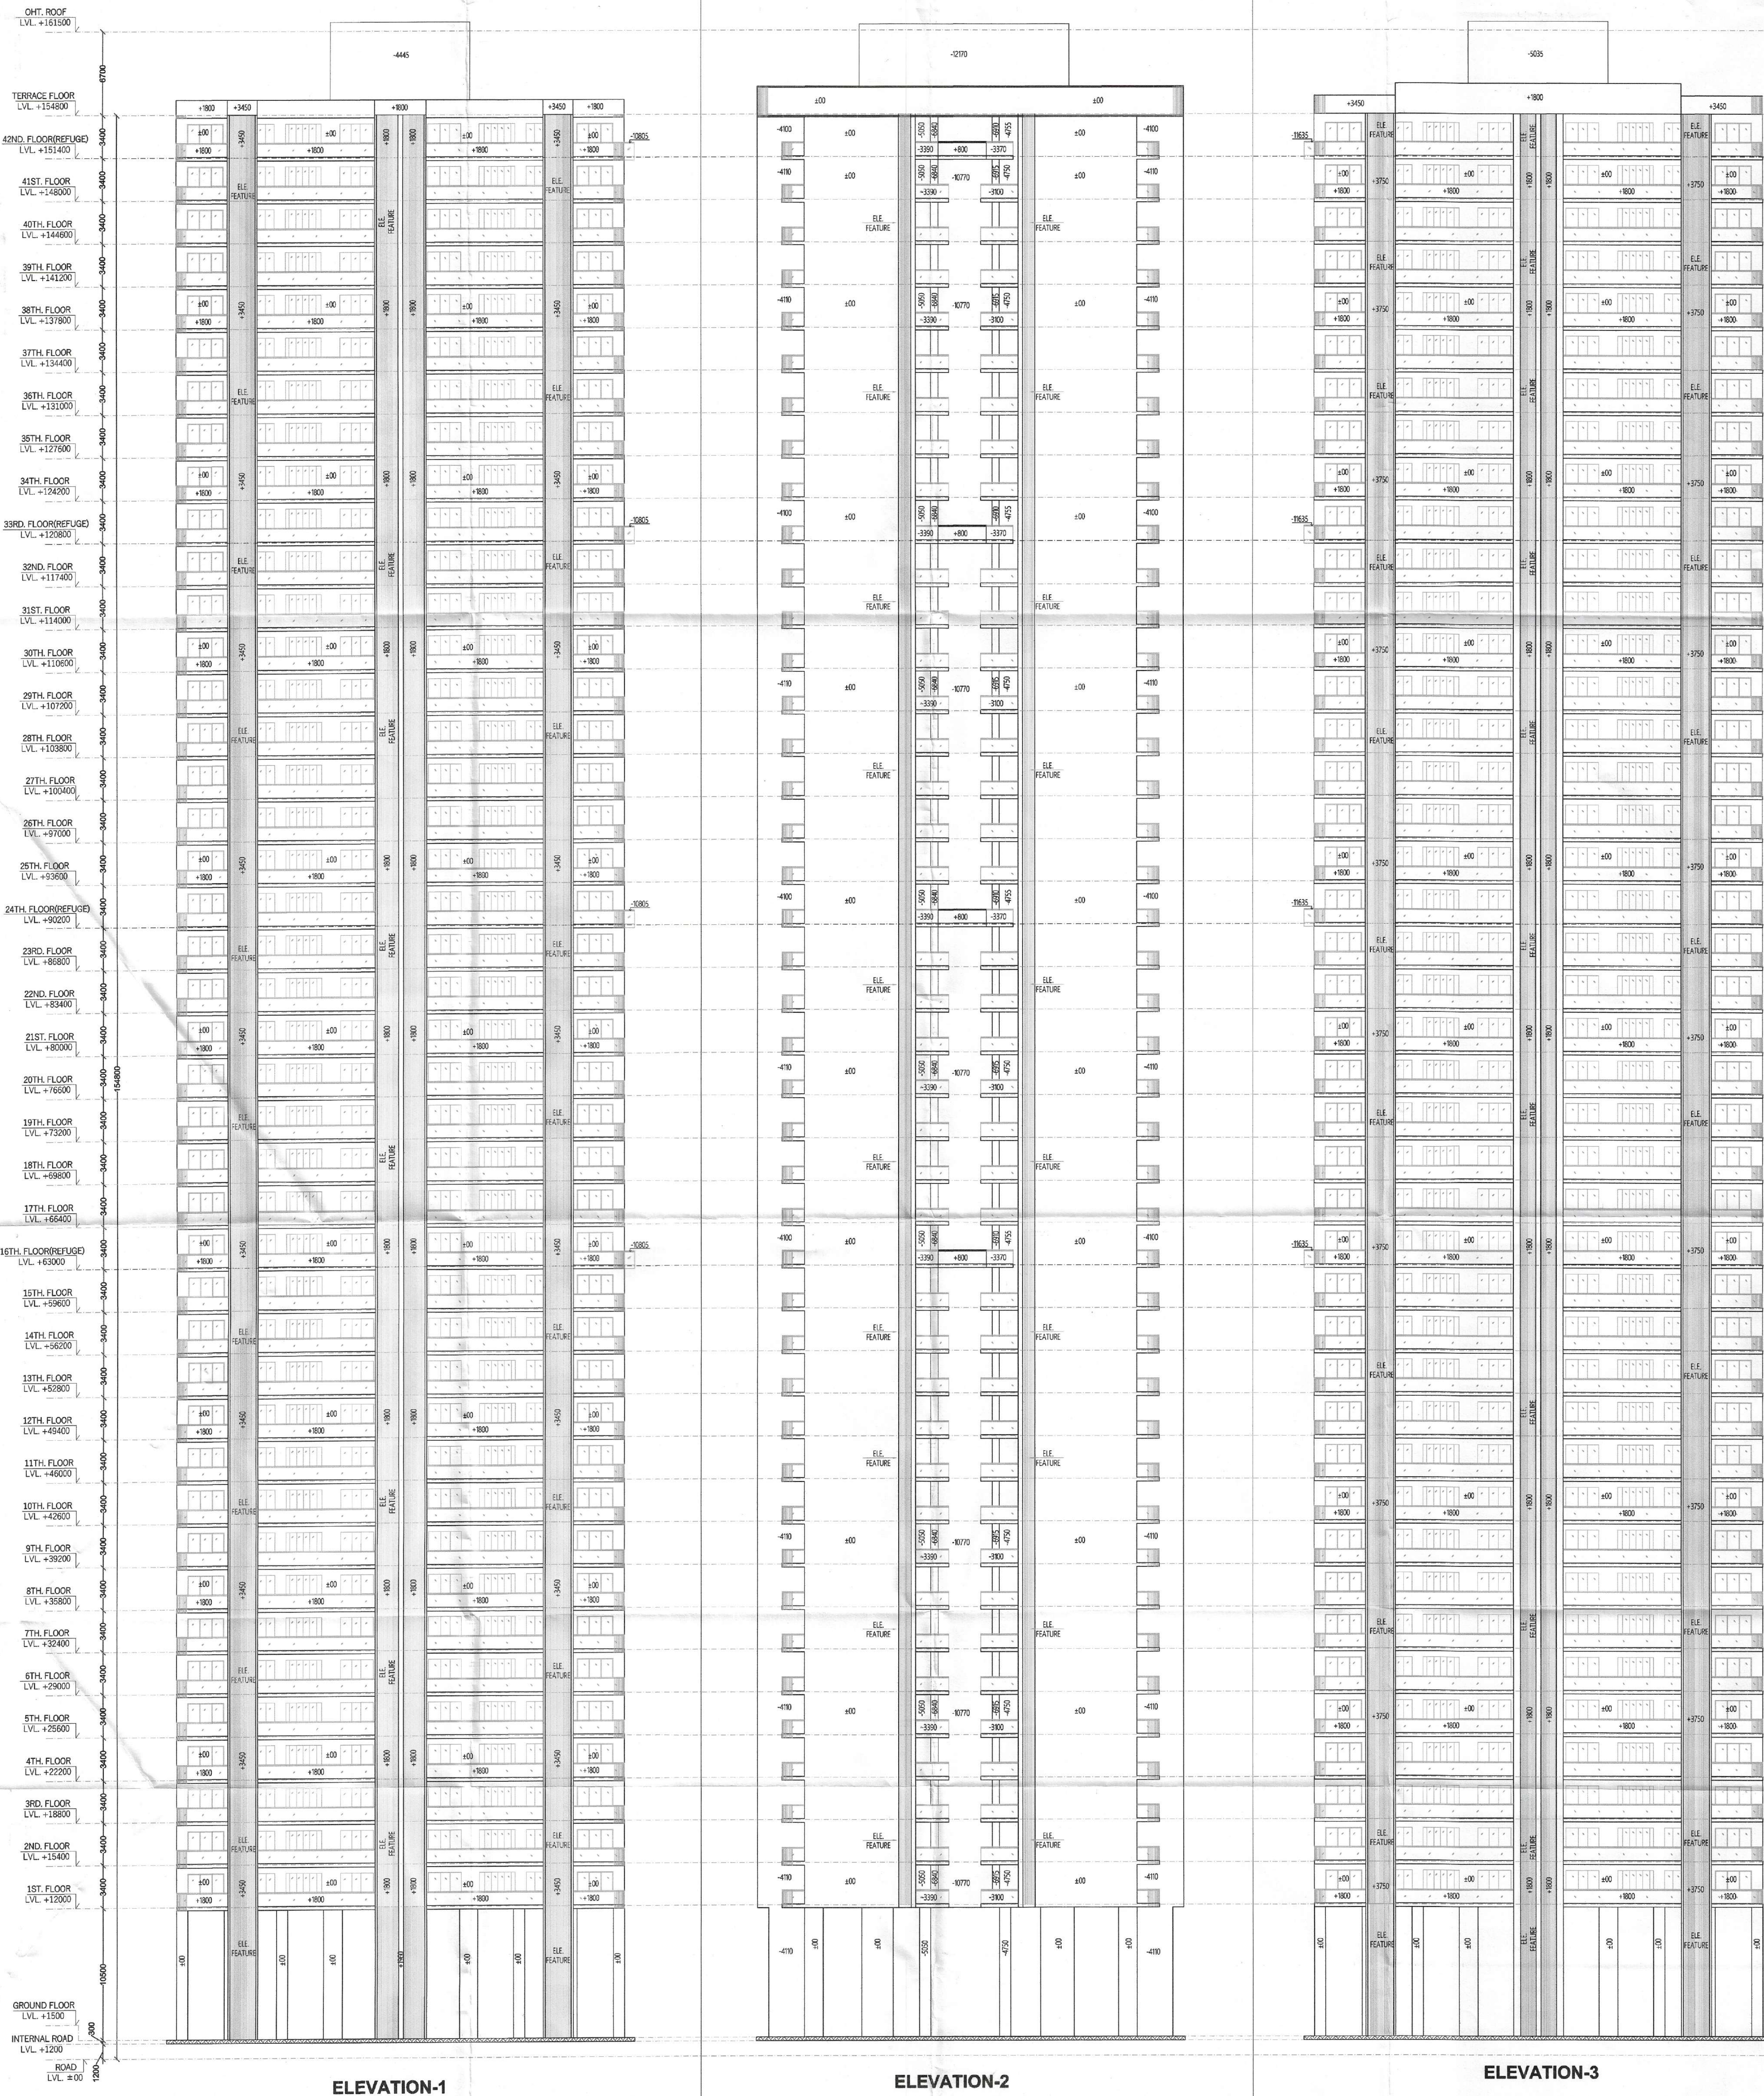

NOTES:-
• F.D.F.I. (F20.01) ARE 2HR FIRE RATED
• ALL INTERNAL AND EXTERNAL WALLS ARE R.C.C.
• STRUCTURAL MEMBER
• NON STRUCTURAL MEMBER
• ALL INTERNAL WALLS ARE OF 100mm AND EXTERNAL WALLS 150mm
• W.C. ARE AIRCRAFTLY UT AND MECHANICALLY VENTILATED.
• P.E. = POWER ROOM
• L.V. SHAFT = LOW VOLTAGE SHAFT
• F.A.C. = FIRE HOSE CABINET

MEP CONSULTANT:
SANELAC CONSULTANTS PVT. LTD.
C-44/2, Orissa Industrial Area, Phase II, New Delhi-110020.
Tel: 011 40503999

STRUCTURAL CONSULTANT:
VITTECH CONSULTANTS
CONSULTANT ENGINEERS & PROJECT MANAGERS
C-38, Pompoth Enclave, Great Kalash, New Delhi-110048.
Tel: 011 4141416, Fax: 26296207 Email: vittech@vittechconsultants.com

CLIENT:
WHITELAND
M/s. Whiteland Corporation Private Limited.

DESIGN CONSULTANT:
Architect Hafeez Contractor
29 Bank Street, Fort, Mumbai 400 023 Tel : 2295 1820

PROJECT:-
PROPOSED BUILDING PLAN FOR MIXED
LAND USE COLONY (98% RESIDENTIAL
COMPONENT & 2% COMMERCIAL
COMPONENT) UNDER TOD POLICY FOR
THE AREA MEASURING 9.58125 ACRES
(LICENSE NO. 263 OF 2023 DATED -
12-12-2023) IN SECTOR- 103,
GURUGRAM MANESAR URBAN
COMPLEX BEING DEVELOPED BY
WHITELAND CORPORATION PVT. LTD.

OWNERS SIGNATURE:- ARCHITECT SIGNATURE:-

For Whiteland Corporation Pvt. Ltd.
Authorized Signatory

ATKREY
Officer in Charge
City & Town Planning
New Delhi
736235

DRAWING TITLE : (TOWER- 2, 3 & 4)
ELEVATION

DATE:- APR.-2024 N SHEET NO.
SCALE:- 1:100 (A1) T-2-E-1